




notes

Any discrepancies in dimensions or detail to be reported to the architect immediately with all relevant architectural, structural and services drawings.





This drawing remains the copyright of Robert Savage & Associates and may not be copied or used without their prior consent.

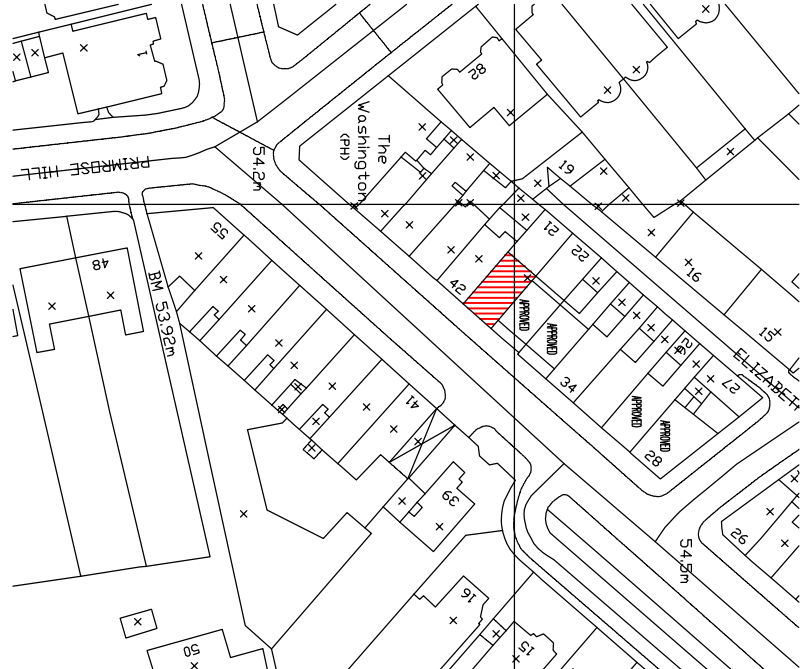

Location plan @ 1:1250

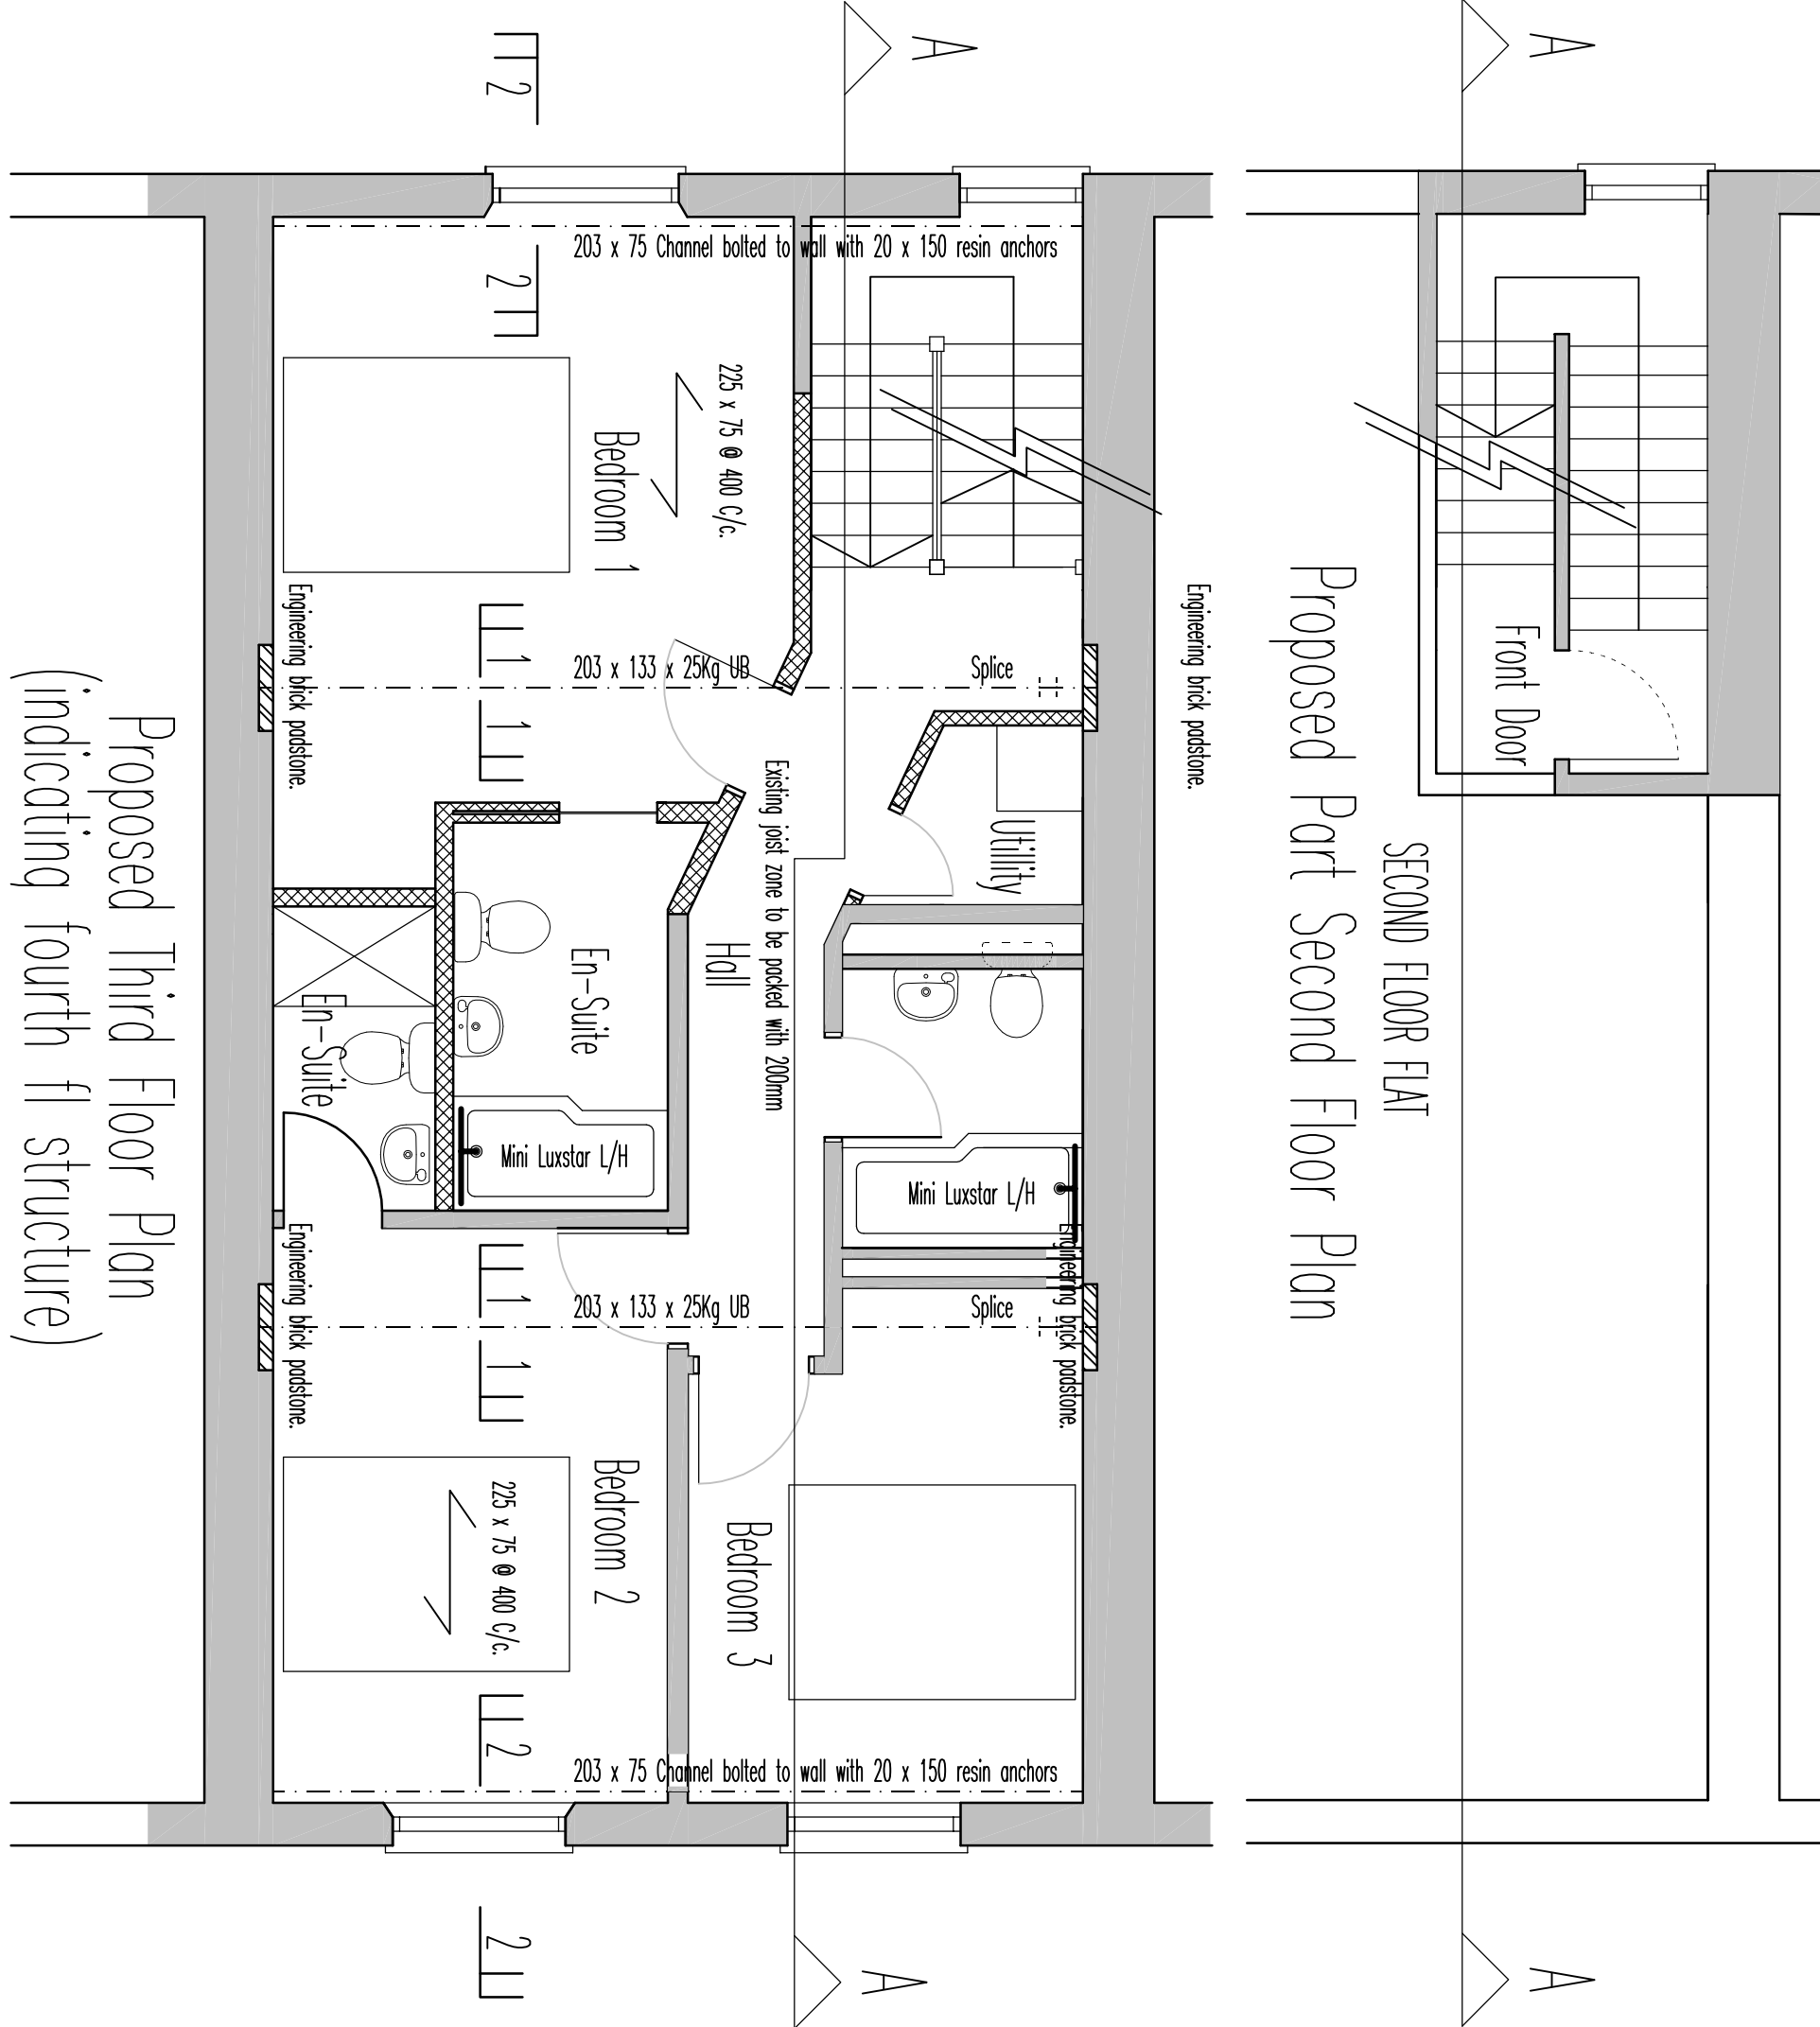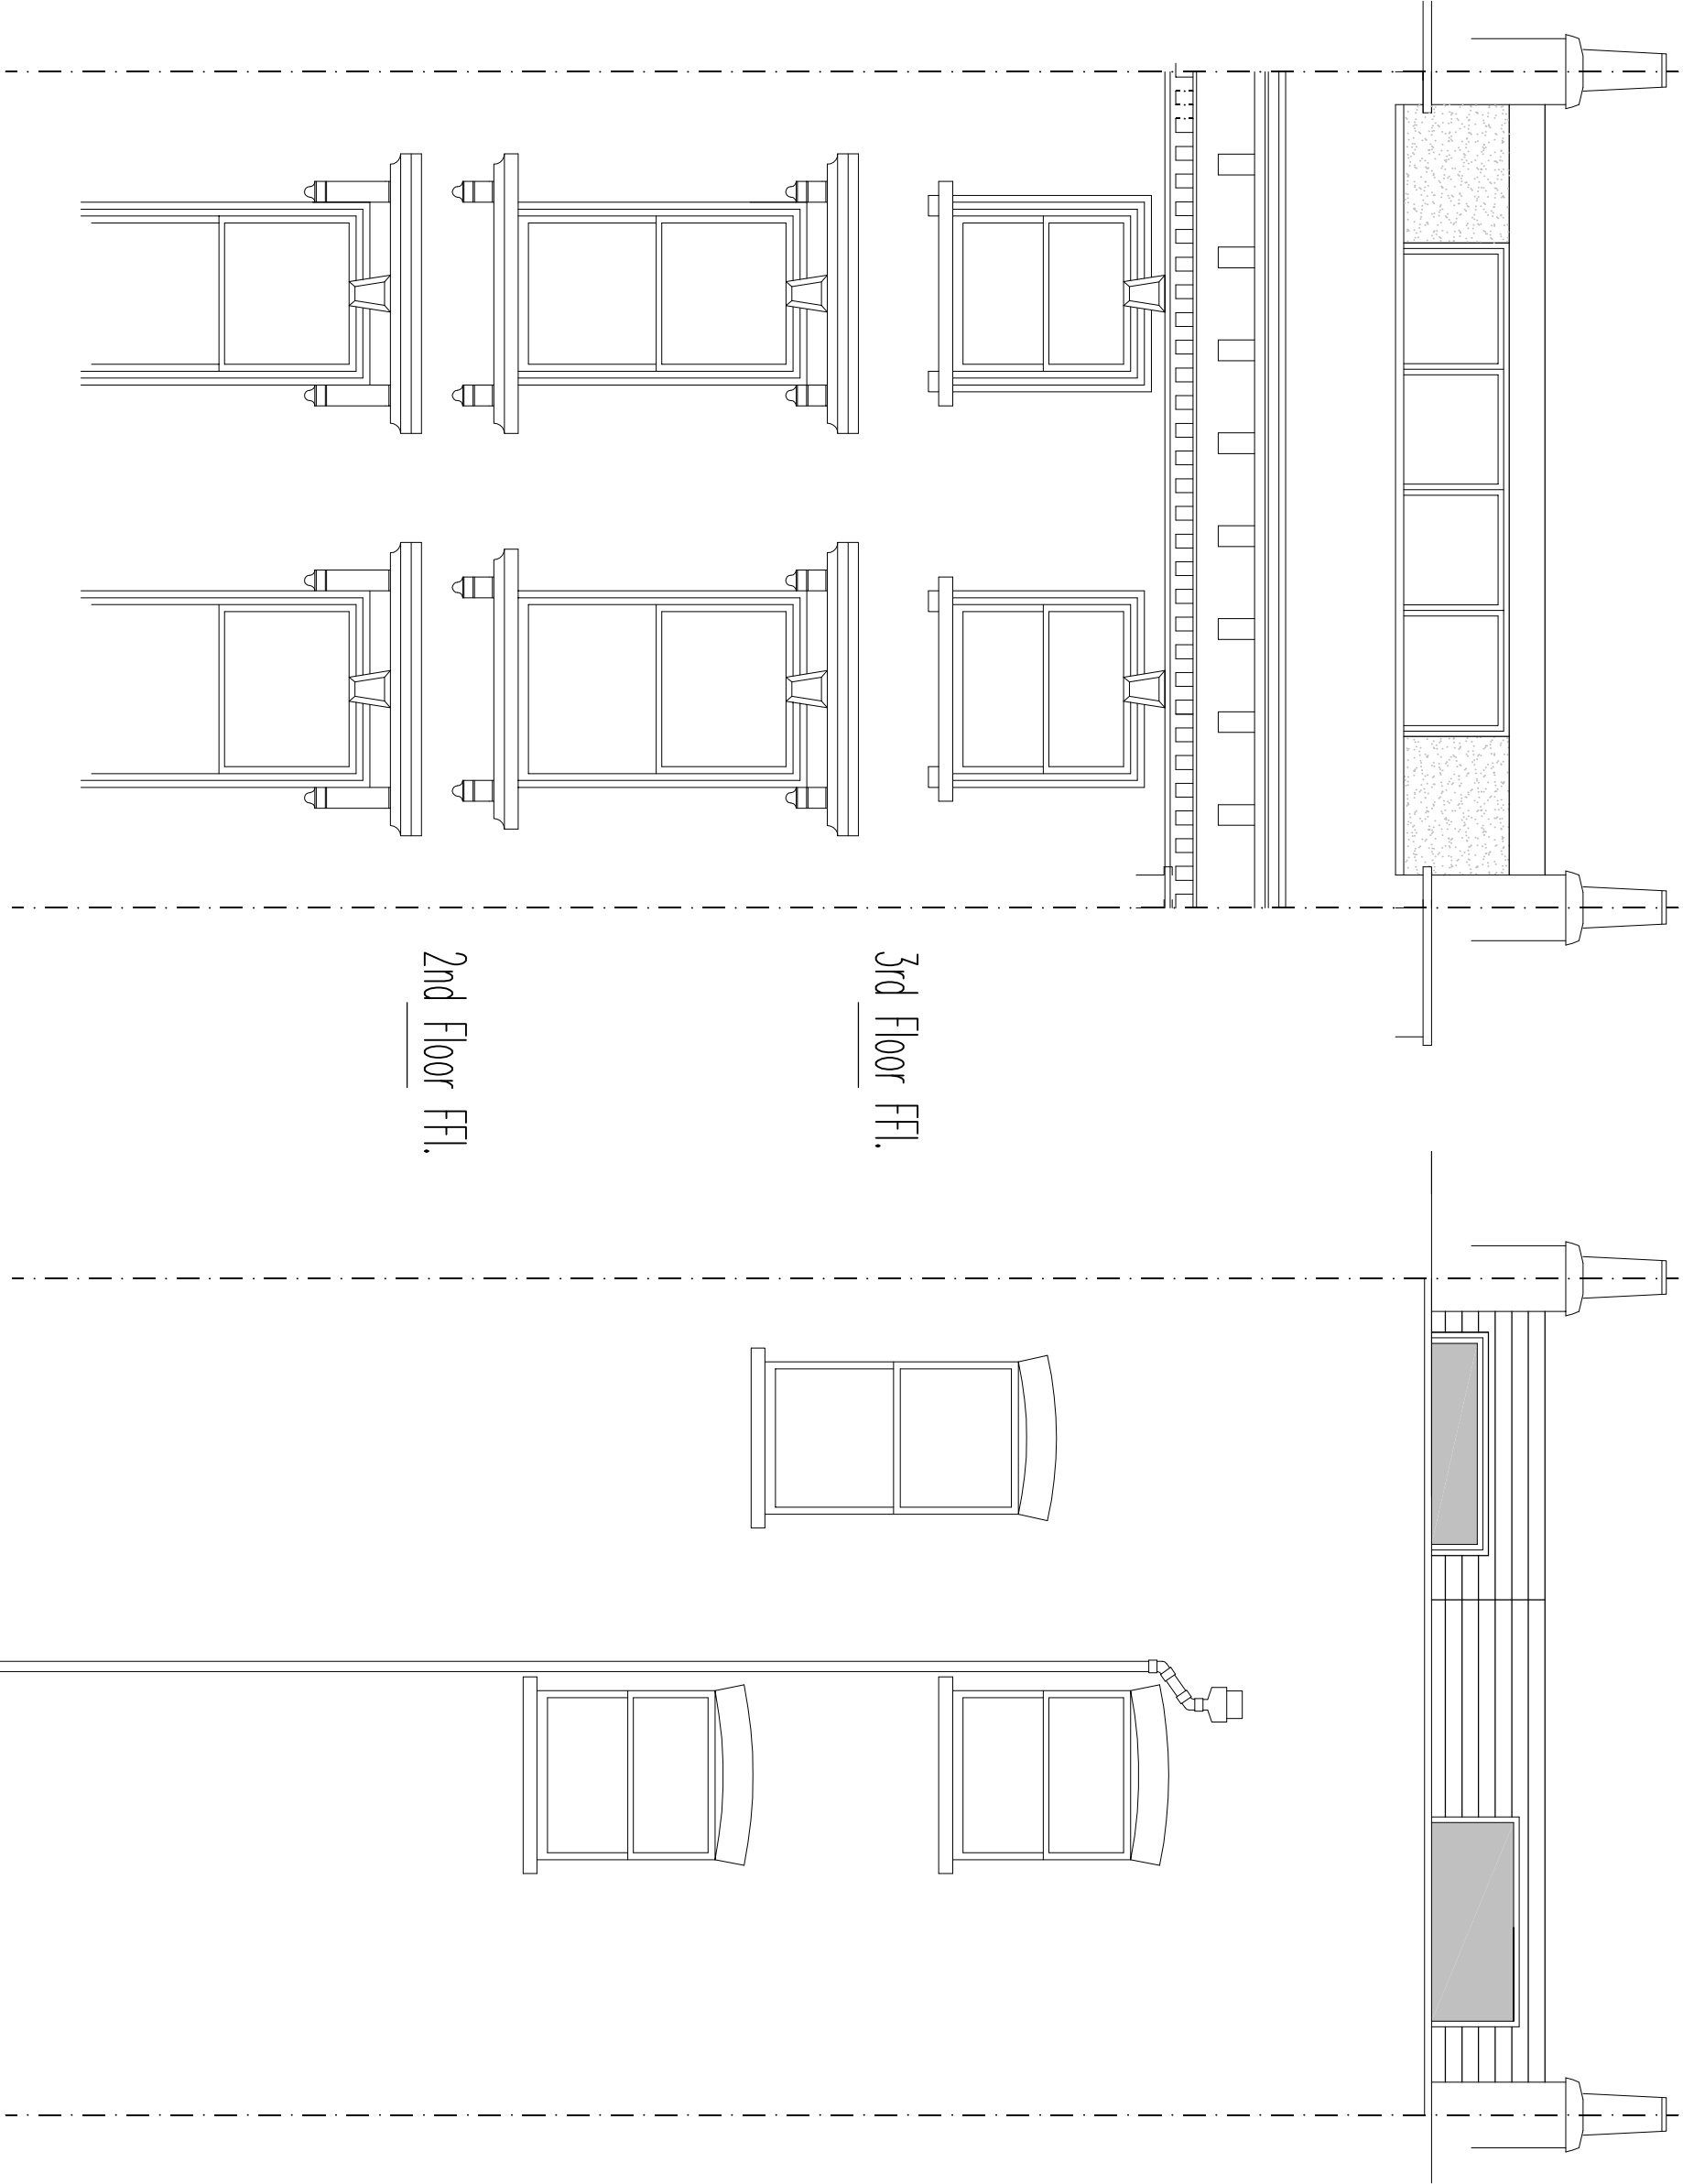

Proposed Third Floor Plan  
(indicating fourth fl structure)

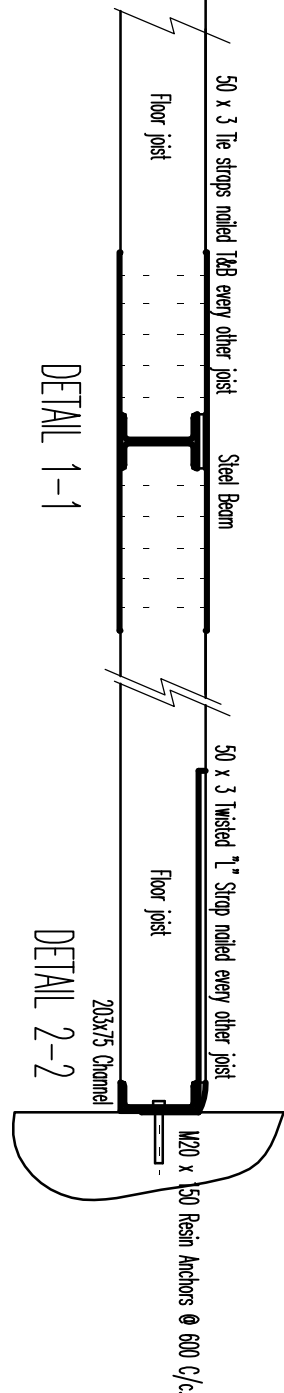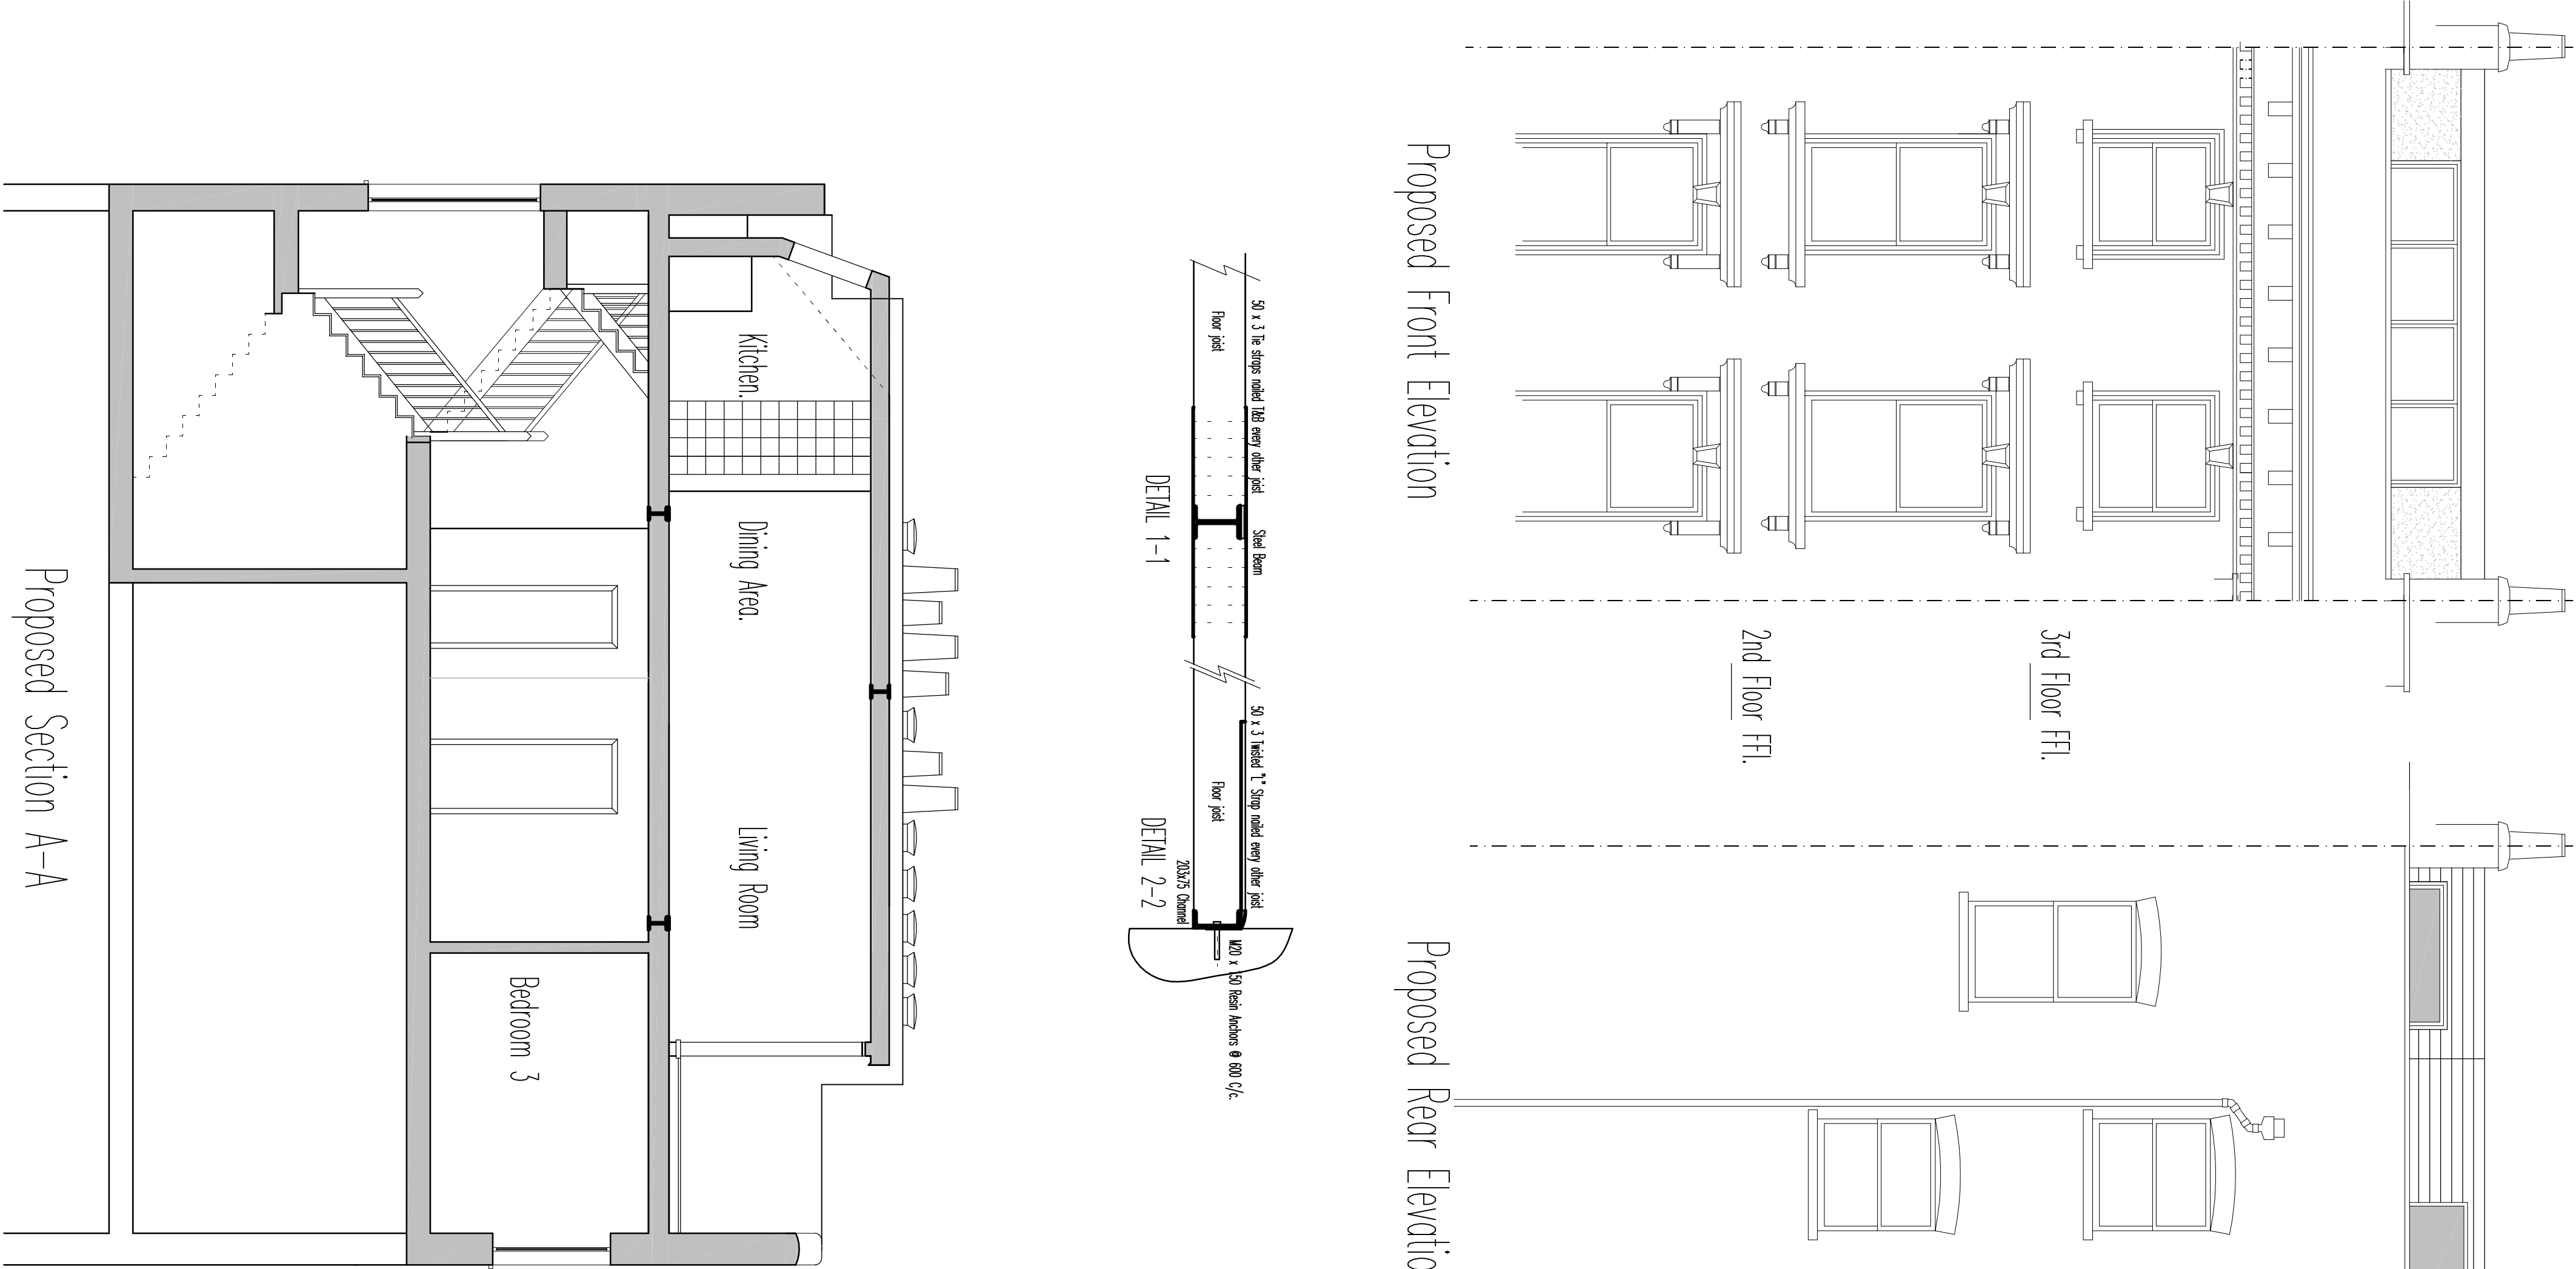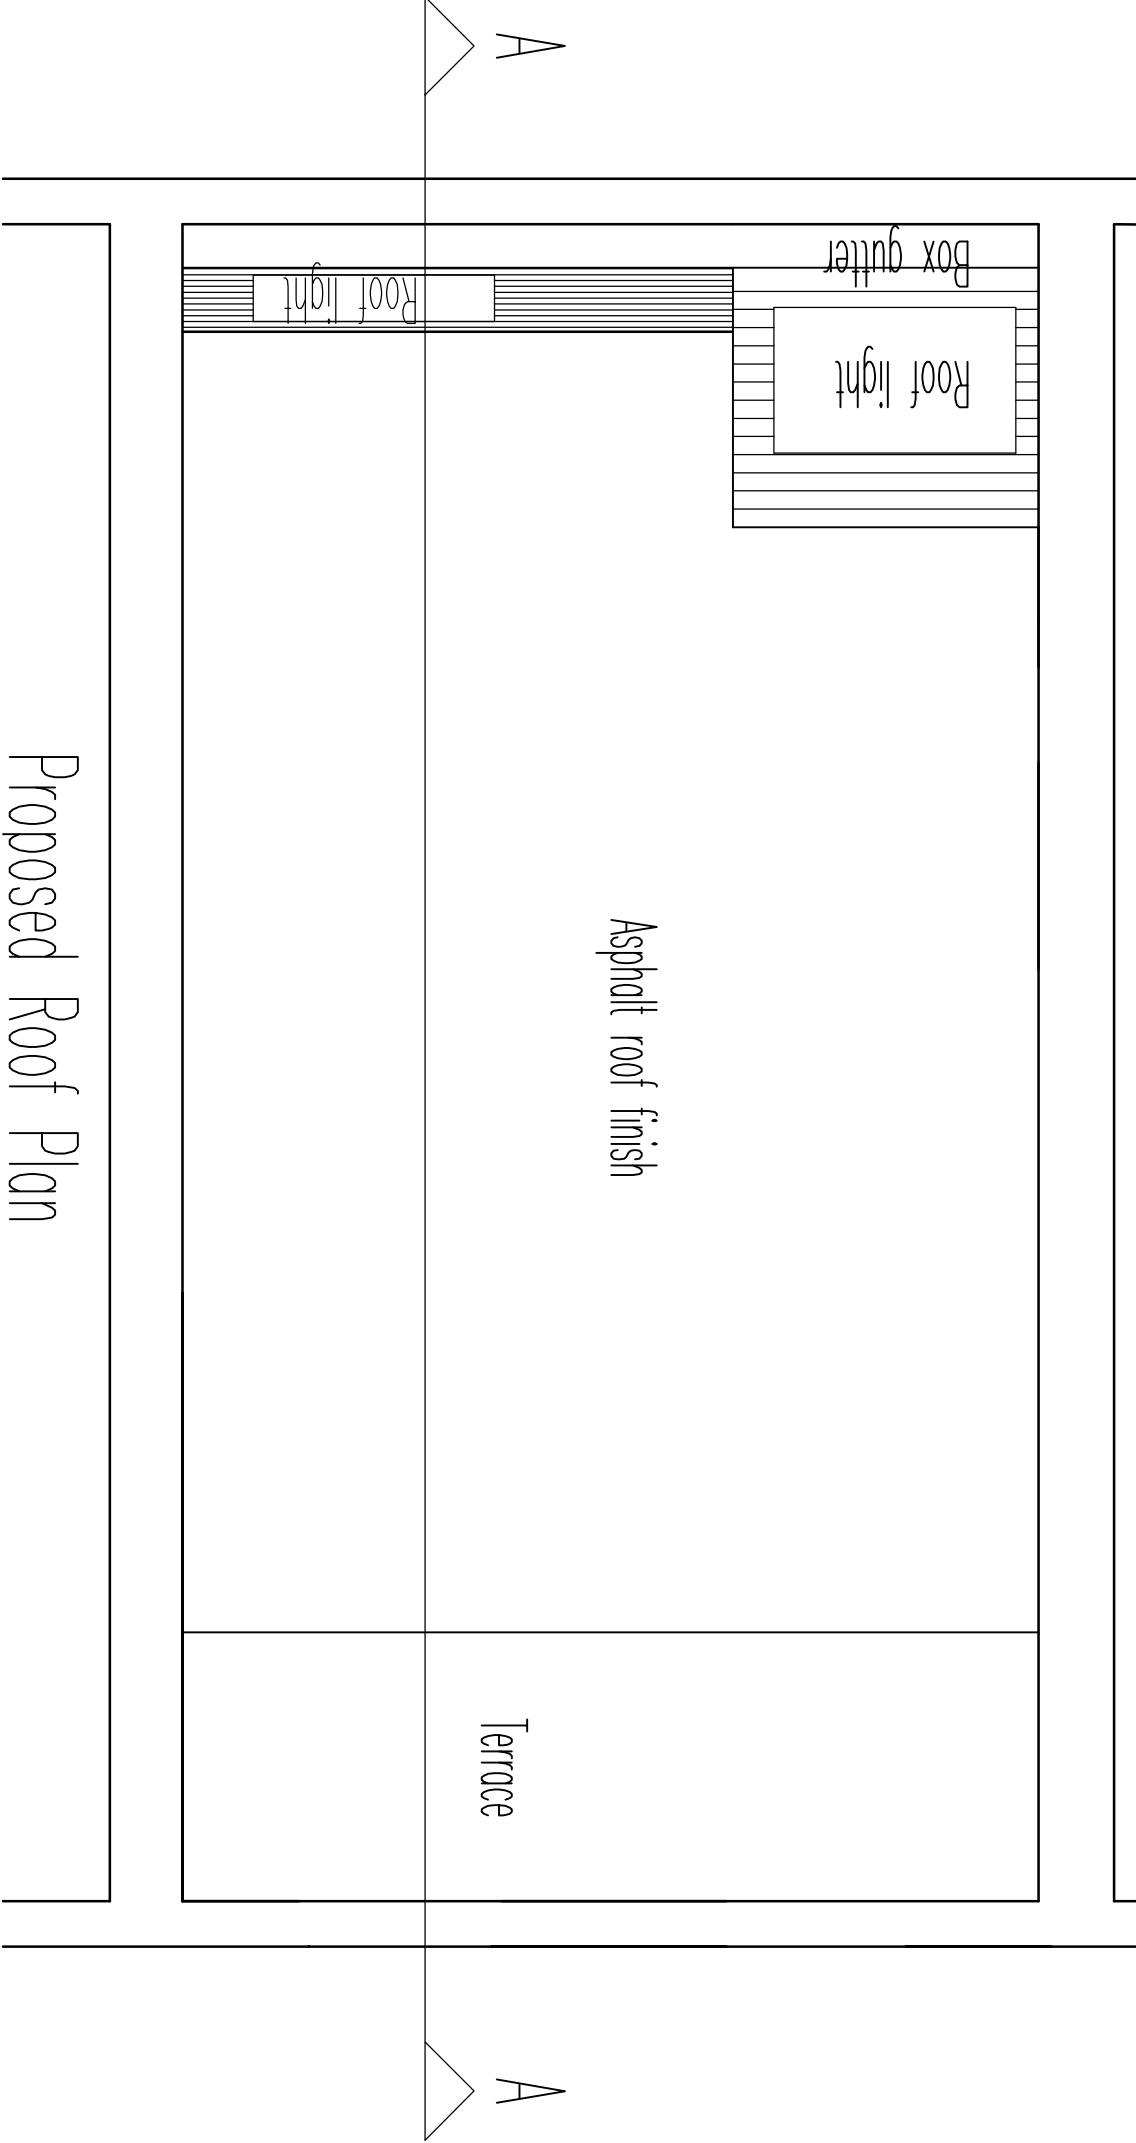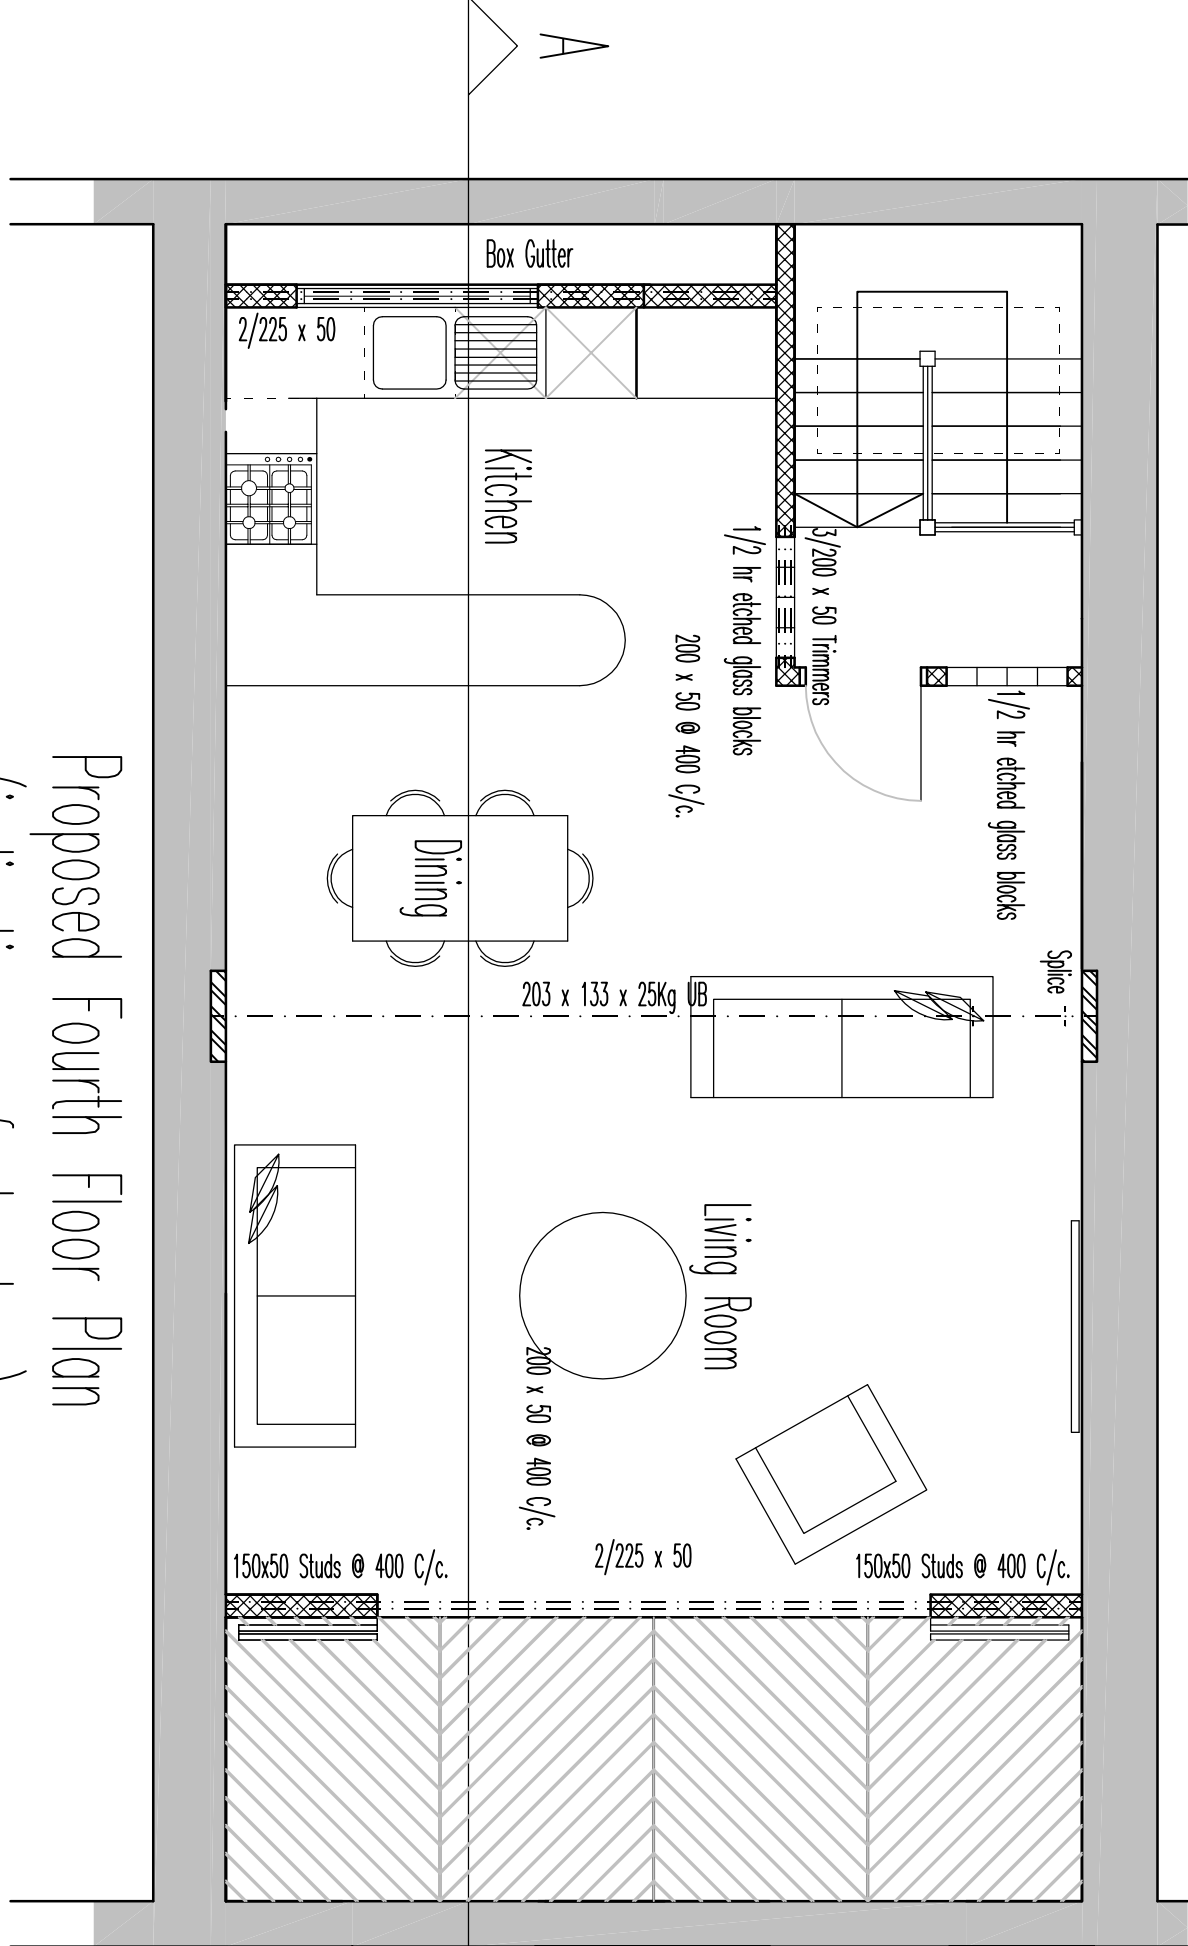

revisions

client

project  
THIRD FLOOR FLAT  
40 ENGELANDS LANE BELSIZE PARK NW3

title  
Proposed, Plans, sections & elevations.  
With structure indicated  
Location Plan @ 1:1250

scale  
1:50 & 1:5  
date  
JAN 2010  
drg. no.  
8498/FP/02/3

Robert Savage & Associates  
architects designers structural engineers  
11 Eton Georges, Lancaster Grove,  
Belsize Park, London NW3 4PE  
Telephone: 020 7433 3561  
Facsimile: 020 7433 3716