



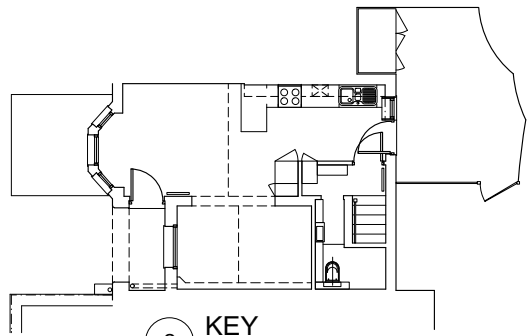

2 KEY
Scale: 1:200

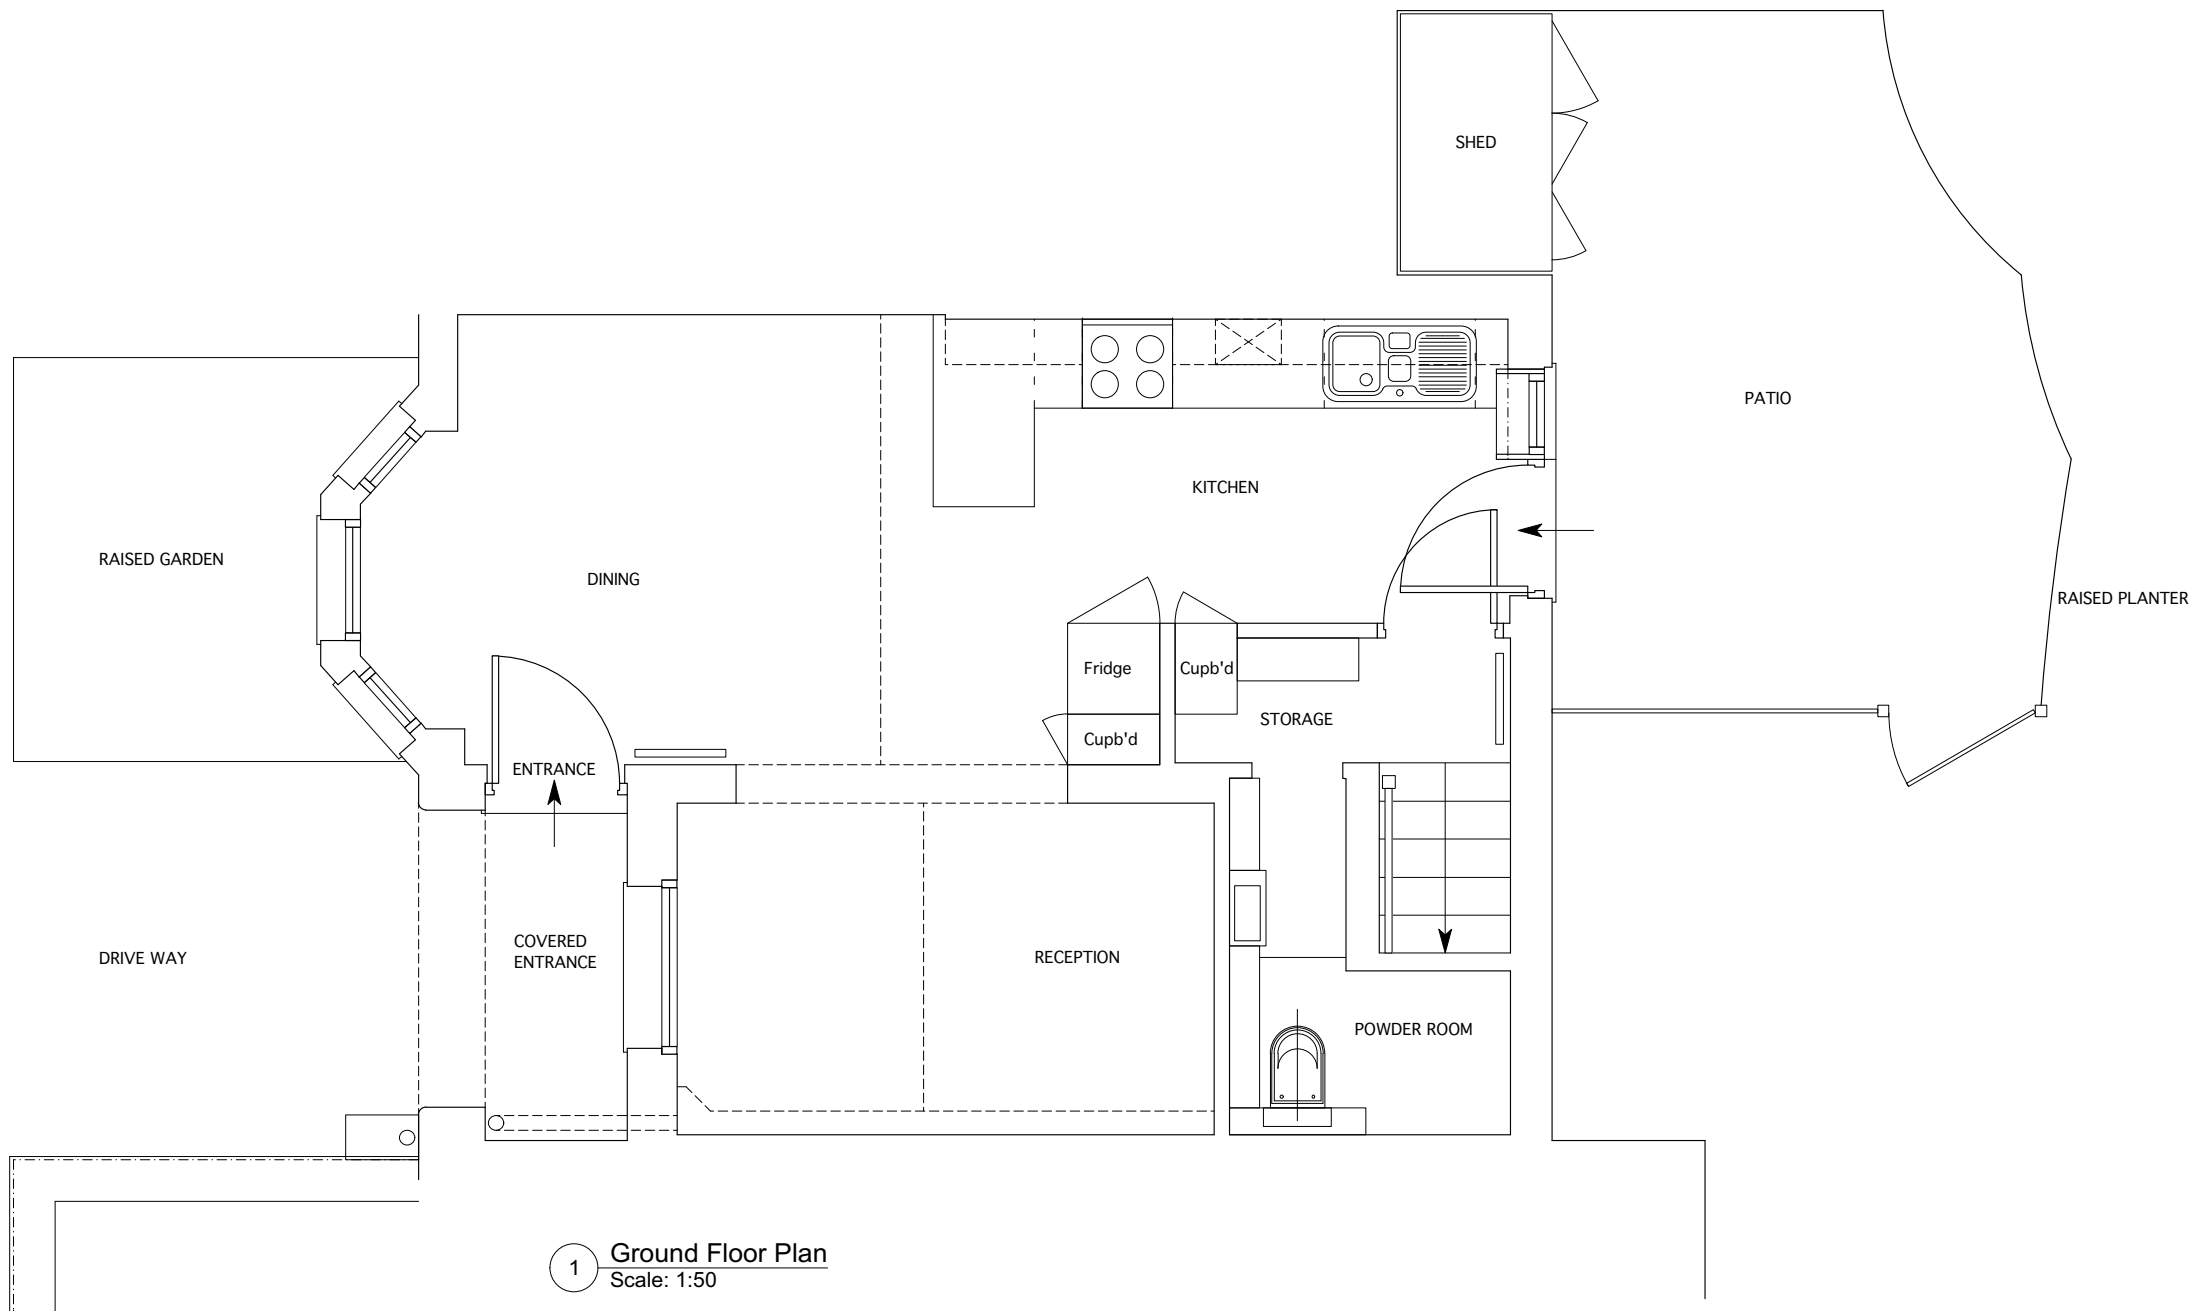


1 Ground Floor Plan
Scale: 1:50

revisions
P02 05/05/17 ISSUED FOR PLANNING PERMISSION


0 100 600 1100 1600 2100 mm



david stanley architects ltd 99 john ruskin street London SE5 0PQ		project	3C HEATH HURST ROAD, NW3 2RU		
+44 (0)20 7708 1716		for	ASRA & CRAIG		
dstanleyarchitects@mac.com		title	GROUND FLOOR PLAN		
davidstanleyarchitects.com			EXISTING		
status	05/05/17 ISSUED FOR PLANNING PERMISSION To be read in conjunction with all relevant information - do not scale	scale	1:50	size	A3
		drawing number	1702-50010	rev.	P02

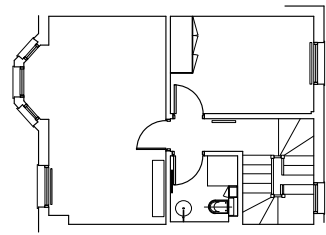

2 KEY
Scale: 1:200

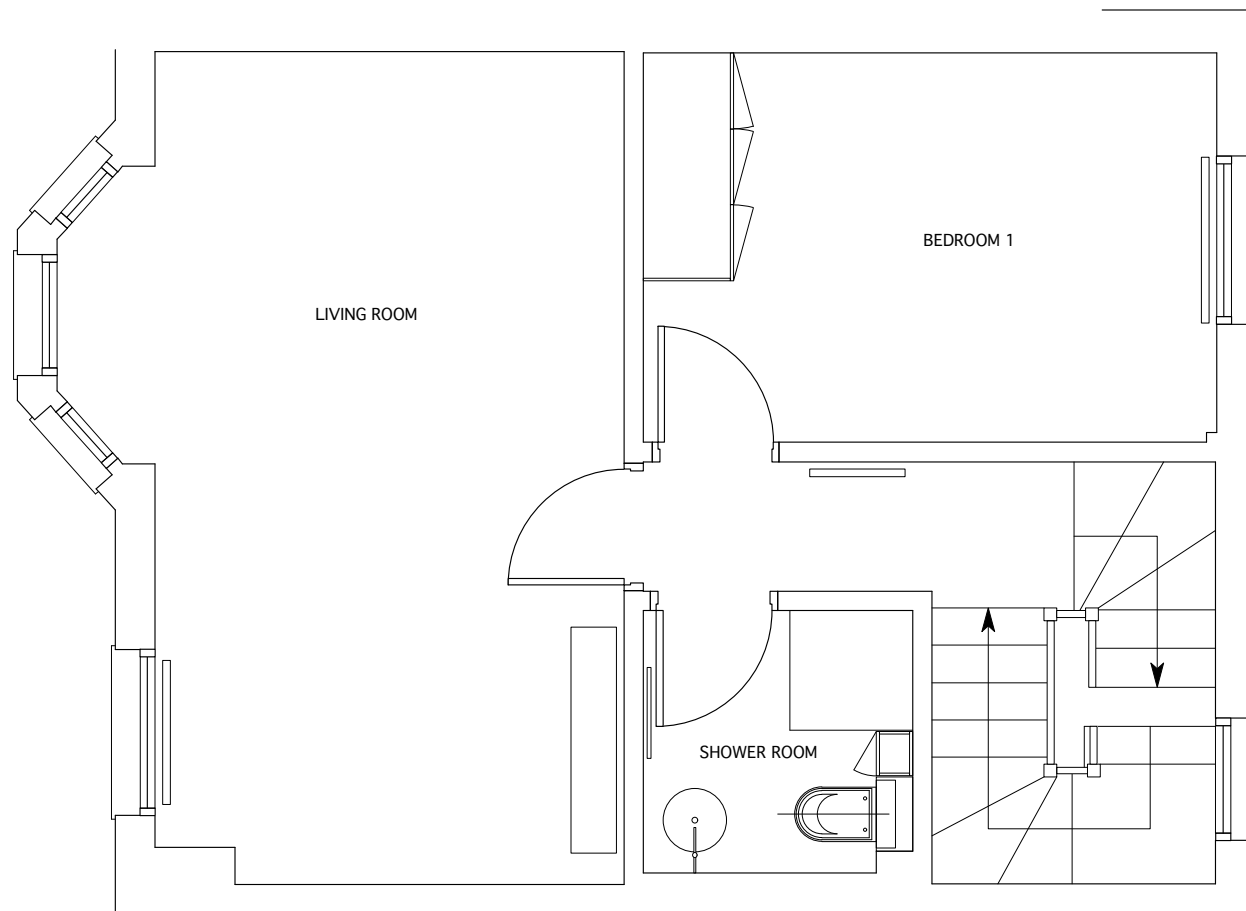


1 First Floor Plan
Scale: 1:50


revisions
P02 05/05/17 ISSUED FOR PLANNING PERMISSION



david stanley architects ltd 99 john ruskin street London SE5 0PQ		project	3C HEATH HURST ROAD, NW3 2RU		
telephone +44 (0)20 7708 1716		for	ASRA & CRAIG		
email dstanleyarchitects@mac.com		title	FIRST FLOOR PLAN		
web davidstanleyarchitects.com			EXISTING		
status	05/05/17 ISSUED FOR PLANNING PERMISSION To be read in conjunction with all relevant information - do not scale	scale	1:50	size	A3
		drawing number	1702-5001 I		rev: P02

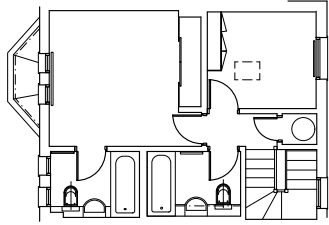

2 KEY
Scale: 1:200

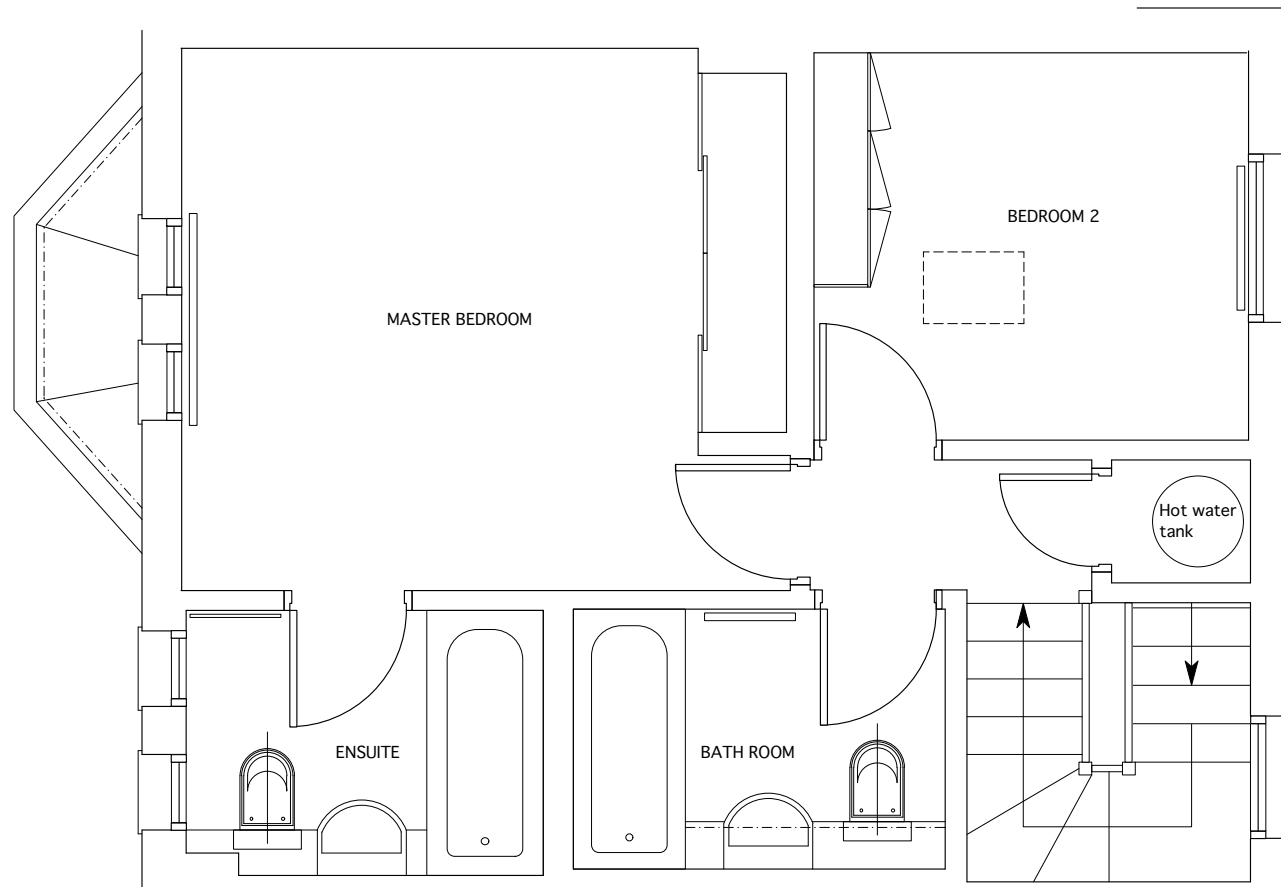


1 Second Floor Plan
Scale: 1:50

revisions
P02 05/05/17 ISSUED FOR PLANNING PERMISSION


0 100 600 1100 1600 2100 mm



david stanley architects ltd 99 john ruskin street London SE5 0PQ		project	3C HEATH HURST ROAD, NW3 2RU		
telephone +44 (0)20 7708 1716		for	ASRA & CRAIG		
email dstanleyarchitects@mac.com		title	SECOND FLOOR PLAN		
web davidstanleyarchitects.com			EXISTING		
status	05/05/17 ISSUED FOR PLANNING PERMISSION To be read in conjunction with all relevant information - do not scale	scale	1:50	size	A3
		drawing number	1702-50012	rev.	P02

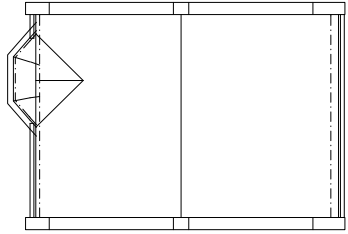


2 KEY
Scale: 1:200

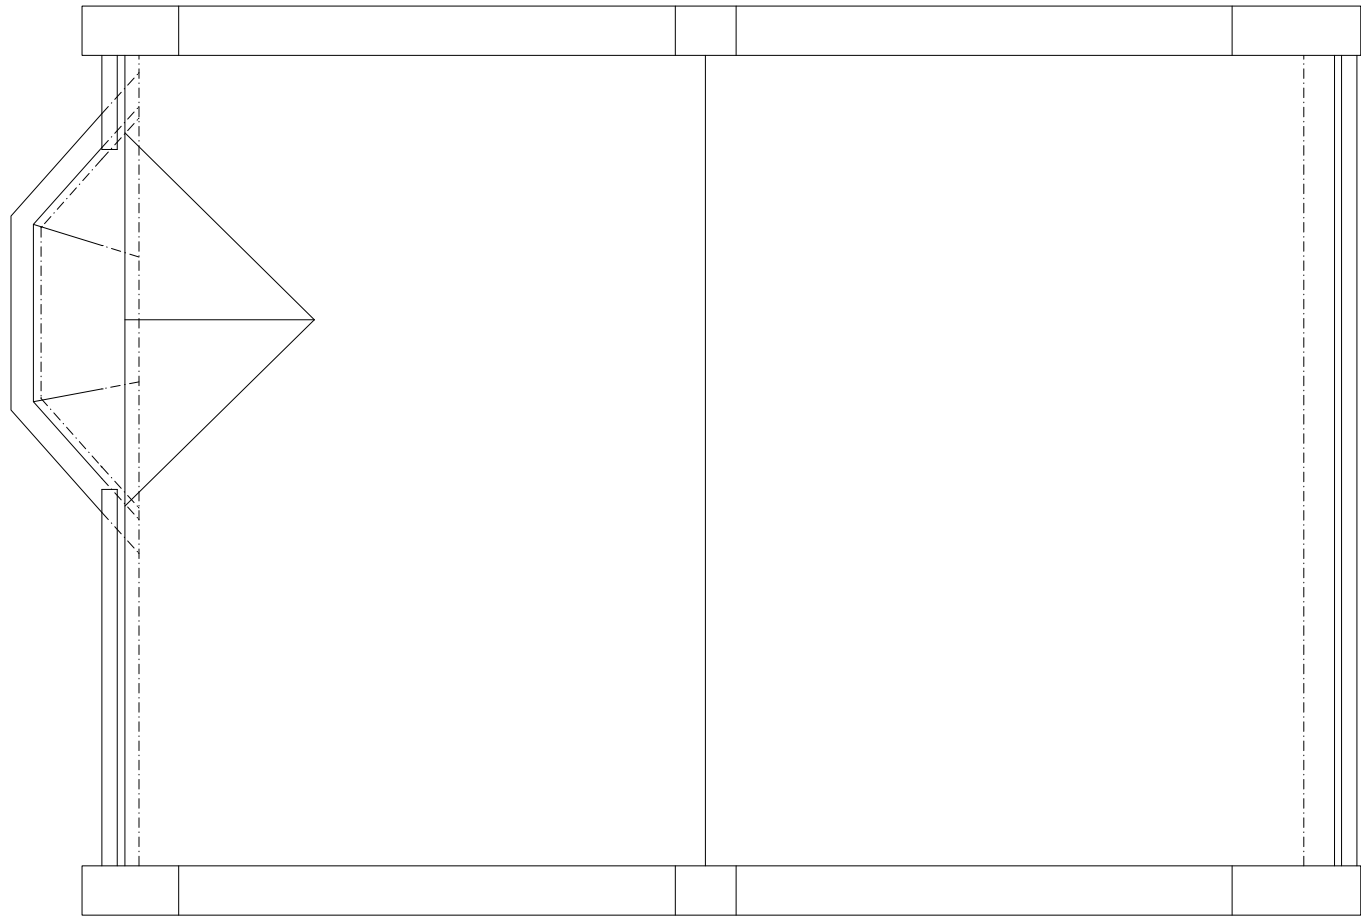

1 Roof Plan
Scale: 1:50

revisions
P02 05/05/17 ISSUED FOR PLANNING PERMISSION

0 100 600 1100 1600 2100 mm

 

david stanley architects ltd 99 john ruskin street London SE5 0PQ		project	3C HEATH HURST ROAD, NW3 2RU		
telephone +44 (0)20 7708 1716		for	ASRA & CRAIG		
email dstanleyarchitects@mac.com		title	ROOF PLAN		
web davidstanleyarchitects.com			EXISTING		
status	05/05/17 ISSUED FOR PLANNING PERMISSION To be read in conjunction with all relevant information - do not scale	scale	1:50	size	A3
		drawing number	1702-50013	rev.	P02



revisions
P02 05/05/17 ISSUED FOR PLANNING PERMISSION

david stanley architects ltd 99 john ruskin street London SE5 0PQ		project	3C HEATH HURST ROAD, NW3 2RU			
telephone	+44 (0)20 7708 1716	for	ASRA & CRAIG			
email	dstanleyarchitects@mac.com	site	SECTION 01			
web	davidstanleyarchitects.com		EXISTING			
status	05/05/17 ISSUED FOR PLANNING PERMISSION To be read in conjunction with all relevant information - do not scale		scale	size	drawing number	rev.
			1:50	A3	1702-5002.1	P02



1 **Section 02**
Scale: 1:50

revisions P02 05/05/17 ISSUED FOR PLANNING PERMISSION		david stanley architects ltd 99 john ruskin street London SE5 0PQ		project 3C HEATH HURST ROAD, NW3 2RU	
0 100 200 300 400 500 600 mm		telephone +44 (0)20 7708 1716		for ASRA & CRAIG	
		email dstanleyarchitects@mac.com		title SECTION 02	
		web davidstanleyarchitects.com		EXISTING	
status 05/05/17 ISSUED FOR PLANNING PERMISSION To be read in conjunction with all relevant information - do not scale		scale 1:50	size A3	drawing number 1702-50022	rev: P02




1 **Front Elevation**
Scale: 1:50

revisions
P02 05/05/17 ISSUED FOR PLANNING PERMISSION



david stanley architects ltd 99 john ruskin street London SE5 0PQ		project	3C HEATH HURST ROAD, NW3 2RU		
telephone +44 (0)20 7708 1716		for	ASRA & CRAIG		
email dstanleyarchitects@mac.com		title	FRONT (HEATH HURST ROAD) ELEVATION		
web davidstanleyarchitects.com			EXISTING		
status	05/05/17 ISSUED FOR PLANNING PERMISSION To be read in conjunction with all relevant information - do not scale	scale	1:50	size	A3
		drawing number	1702-50031	rev.	P02

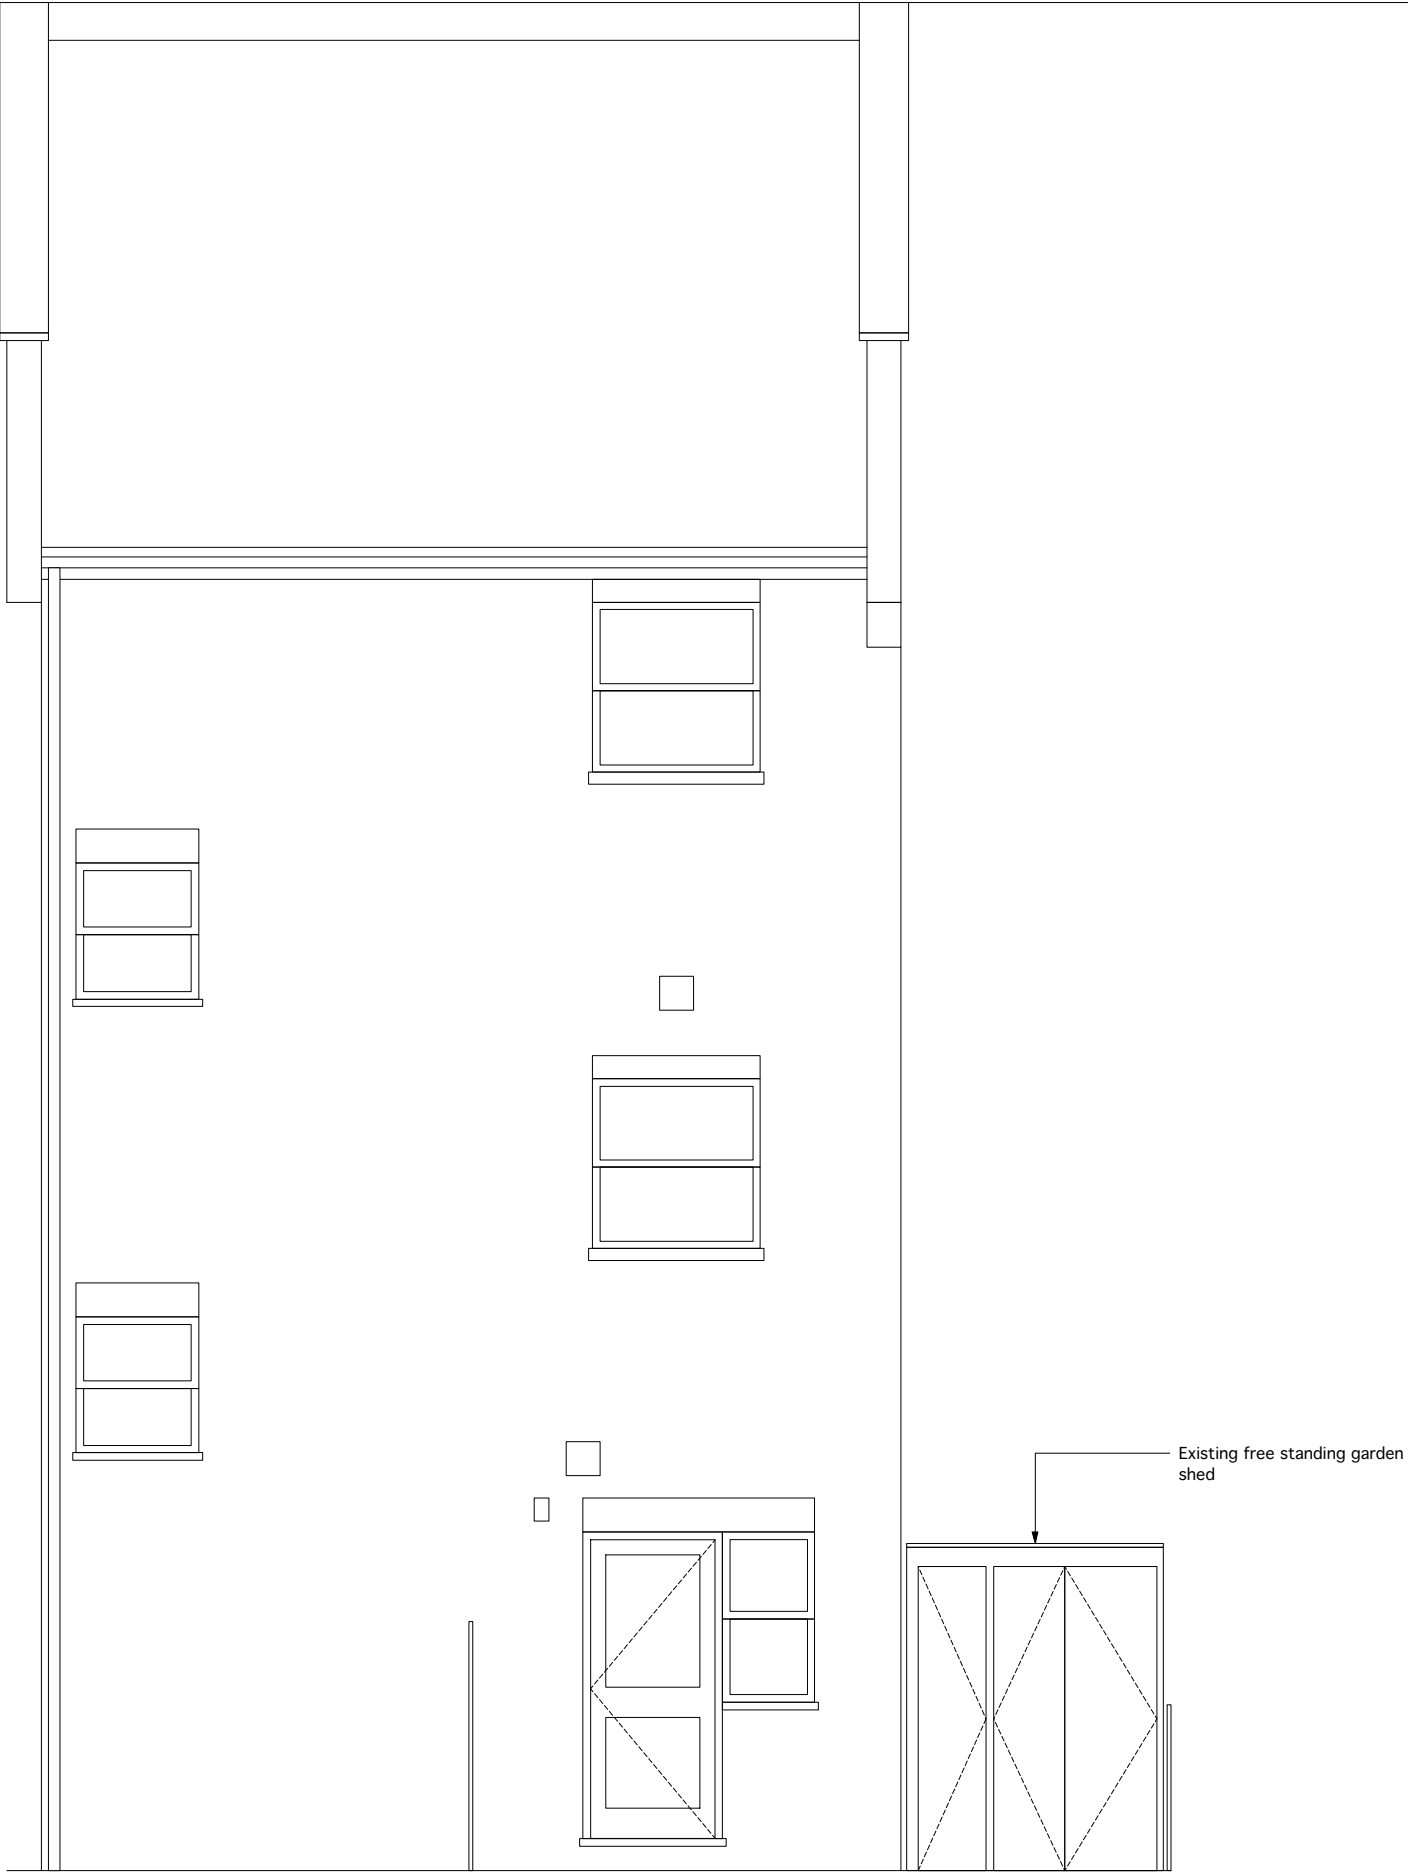

1 **Rear Elevation**
Scale: 1:50

revisions
P02 05/05/17 ISSUED FOR PLANNING PERMISSION

david stanley architects ltd 99 john ruskin street London SE5 0PQ		project	3C HEATH HURST ROAD, NW3 2RU		
telephone +44 (0)20 7708 1716		for	ASRA & CRAIG		
email dstanleyarchitects@mac.com		title	REAR (GARDEN) ELEVATION		
web davidstanleyarchitects.com			EXISTING		
status	05/05/17 ISSUED FOR PLANNING PERMISSION To be read in conjunction with all relevant information - do not scale	scale	1:50	size	A3
		drawing number	1702-50032	rev:	P02



1 3c - Existing Front Entrance
Scale: 1:50



3 3d - Existing Front Entrance
Scale: 1:50



2 3c - Existing Rear (Garden) Door
Scale: 1:50