

Specsavers

Tottenham Court Road

13/03/17

Unit 8

6-17 Tottenham Court Rd

London

W1T 1BG

Rev: A



Signscope

24 Leigh Road, Haine Industrial Park, Ramsgate, Kent. CT12 5EU

T: +44 (0)01843 850800

F: +44 (0)01843 853537


E: sales@signscope.com

W: www.signscope.com

BLAZE GROUP



BLAZE MAINTENANCE

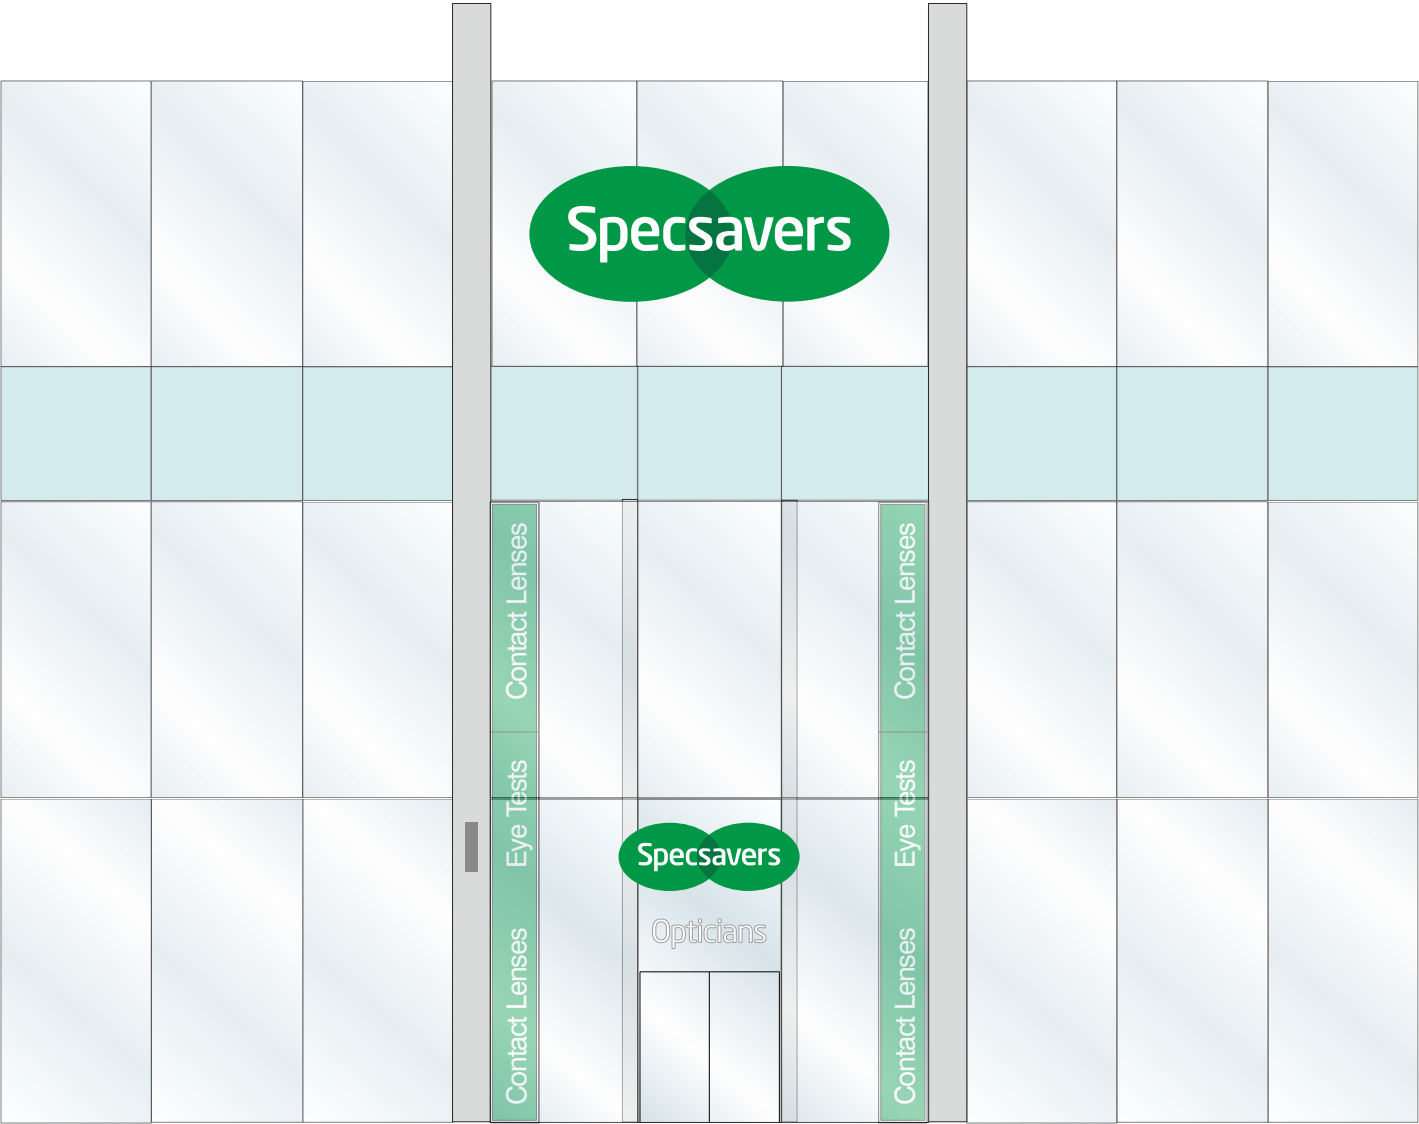

Existing front elevation



Site Address
Unit 8 6-17 Tottenham Court Rd London W1T 1BG


Page Number
2 of 7
Drawn by
Marc Bayliss

Job Number
90836
Date
13/03/17

Revisions
Rev A: changes made as per J.North & RBM comments
Drawing number
90836/2

Signscope

T: +44 (0) 1843 850800 - F: +44 (0) 1843 853537
Email: sales@signscope.com

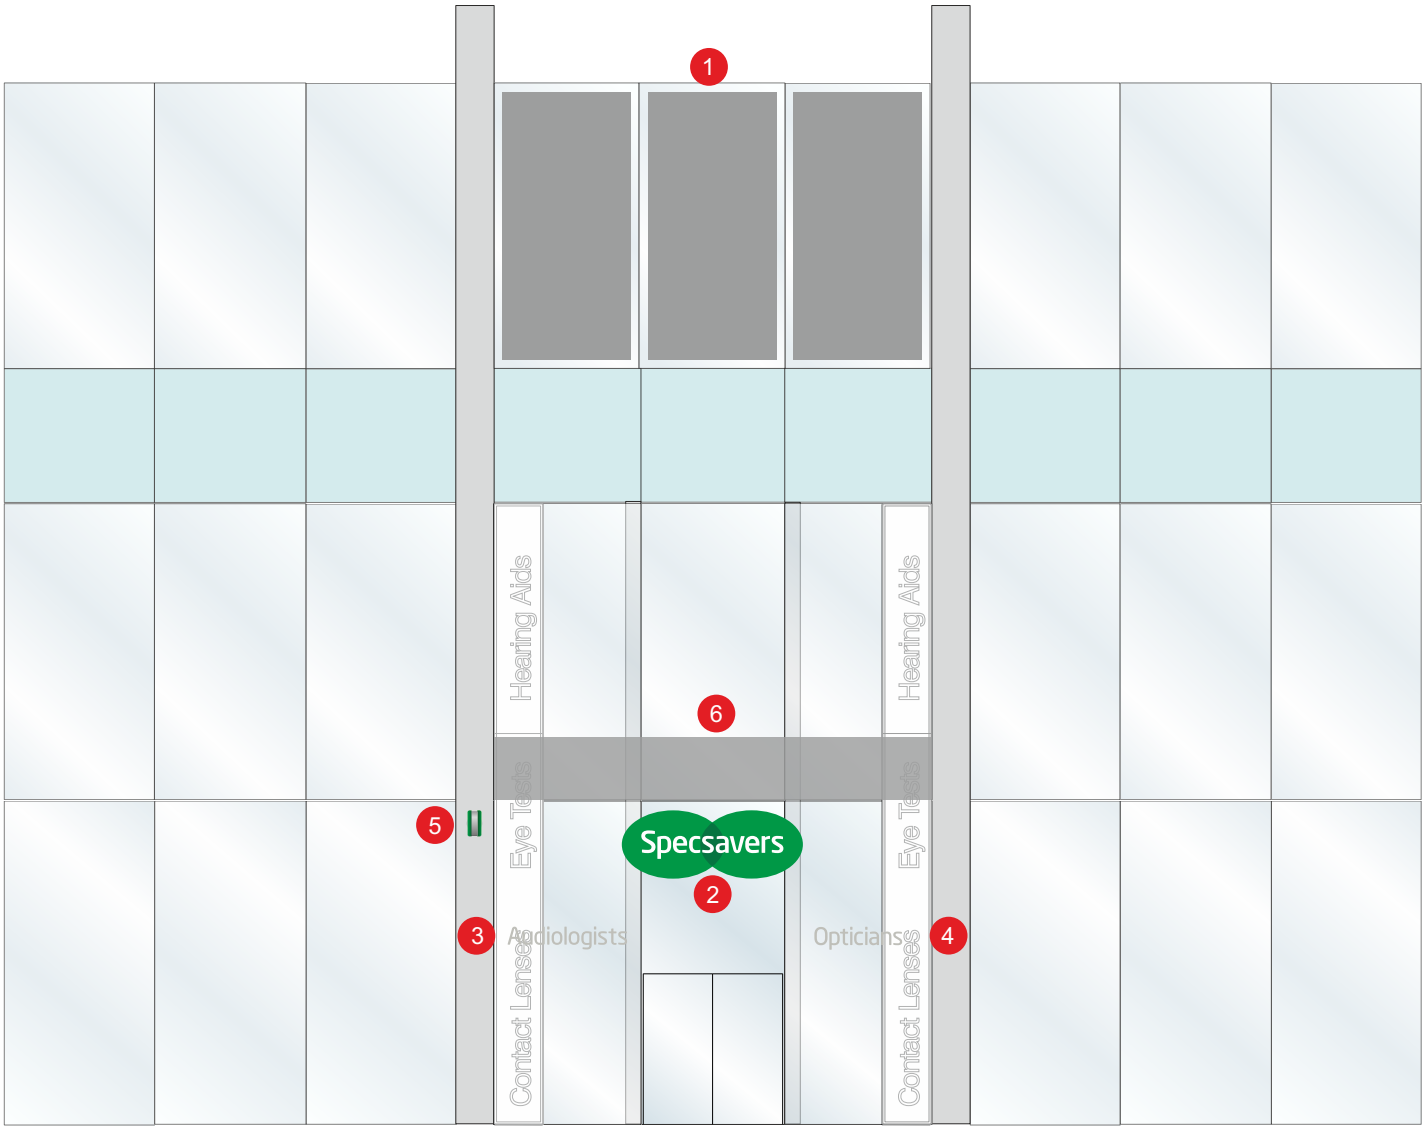

Proposed front elevation



Proposed front elevation



Site Address
Unit 8 6-17 Tottenham Court Rd London W1T 1BG

Page Number
3 of 7
Drawn by
Marc Bayliss


Job Number
90836
Date
13/03/17

Revisions
Rev A: changes made as per J.North & RBM comments
Drawing number
90836/3


Signscope

T: +44 (0) 1843 850800 - F: +44 (0) 1843 853537
Email: sales@signscope.com

1

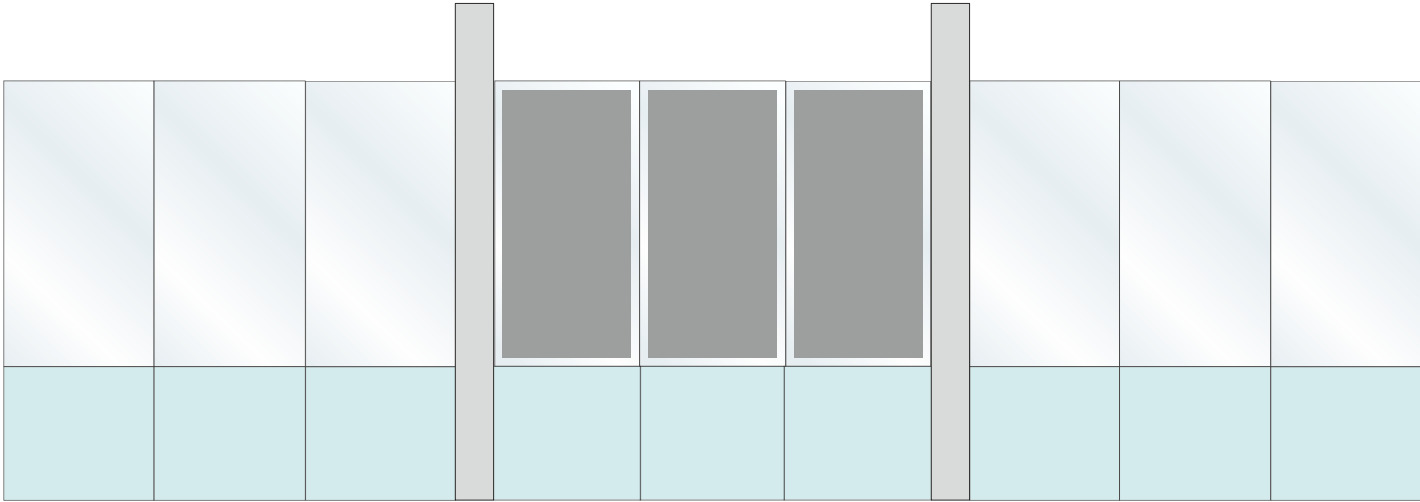

DUSTED/FROSTED VINYL APPLIED
INTERNALLY TO HIGH LEVEL WINDOWS
TO MATCH OTHER HIGH LEVEL WINDOWS
(remove existing specsavers logo)

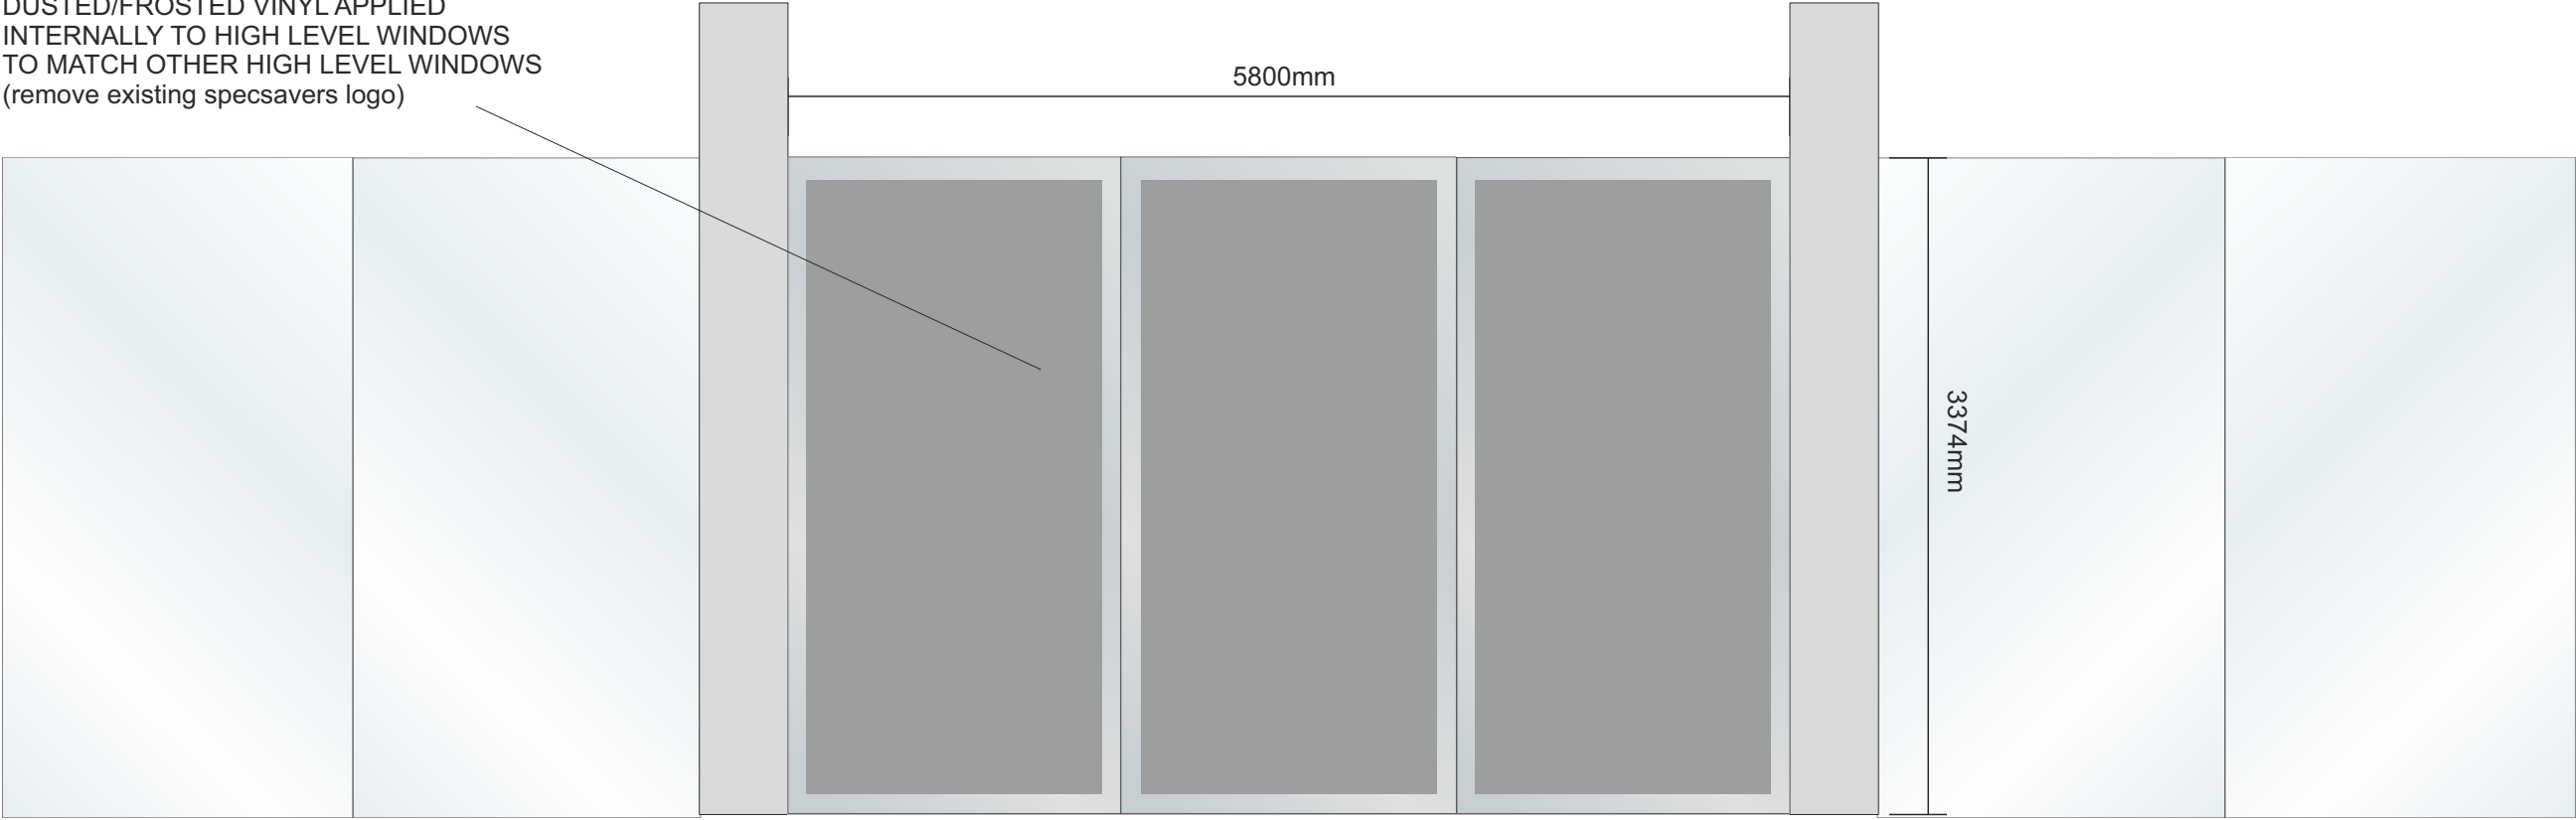

Site Address
Unit 8
6-17 Tottenham Court Rd
London
W1T 1BG

Page Number
4 of 7

Drawn by
Marc Bayliss

Job Number
90836

Date
13/03/17

Revisions
Rev A: changes made as per J.North & RBM comments

Drawing number
90836/4



Signscope

T: +44 (0) 1843 850800 - F: +44 (0) 1843 853537
Email: sales@signscope.com

Sign 2

Replacement lamps and moulded back panel for EXISTING double sided pod

2

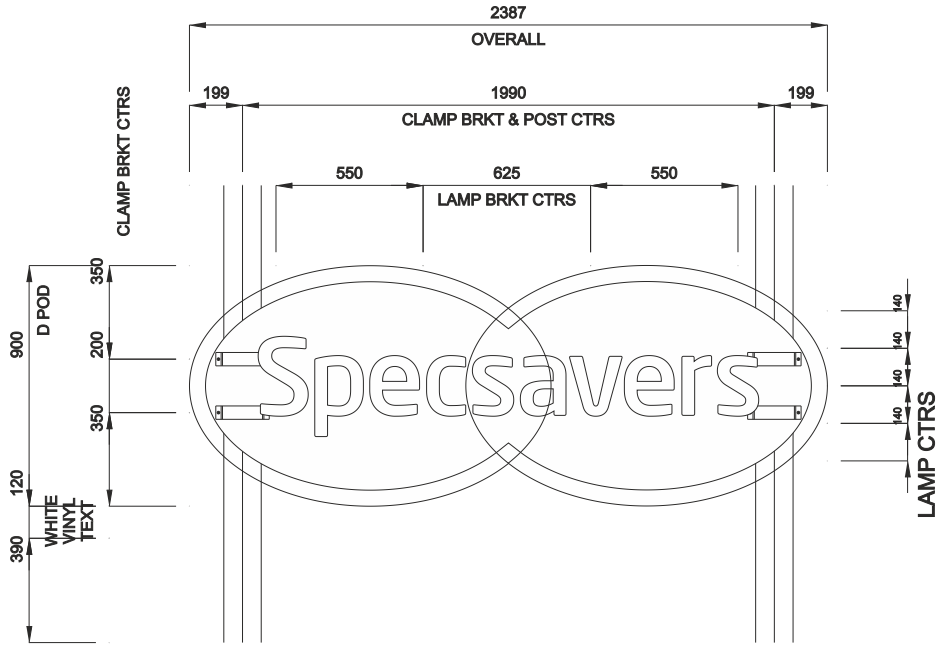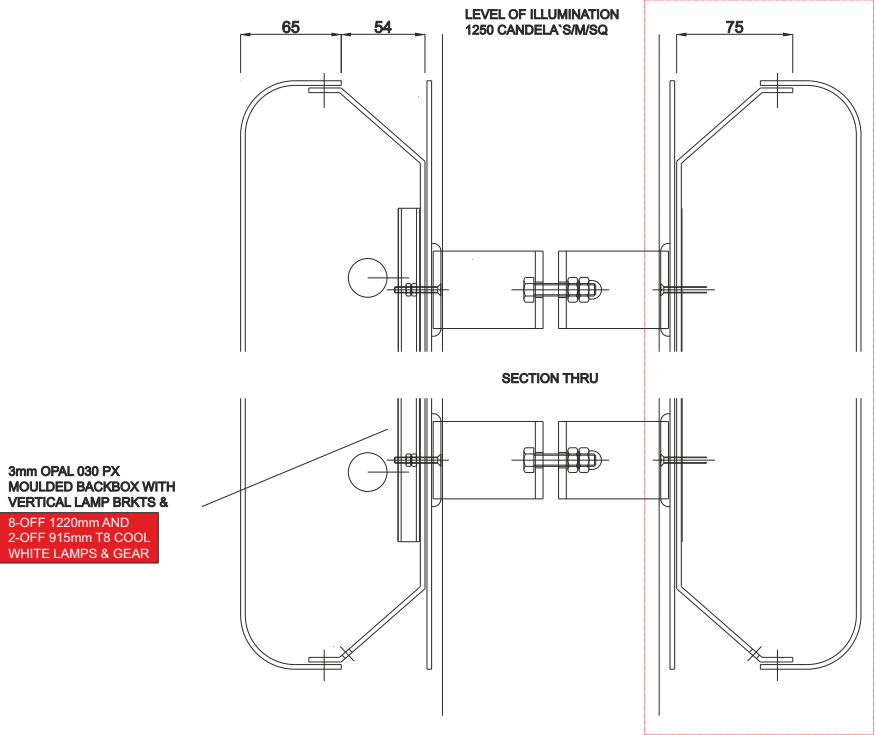

NEW moulded back oval panel without 'Specsavers' text non-illuminated.

Internally Illuminated Double Sided Pod Replacement Lamps and back panel



Internally applied reverse cut white vinyl descriptor text

Sign 3

WHITE PLOTTER REVERSE CUT VINYL TEXT INTERNALLY APPLIED TO SHOPFRONT GLAZING EITHER SIDE OF ILLUMINATED 'D' POD
1-OFF AUDIOLOGISTS
1-OFF OPTICIANS

Sign 4

8-OFF 1220mm AND 2-OFF 915mm T8 COOL WHITE LAMPS & GEAR

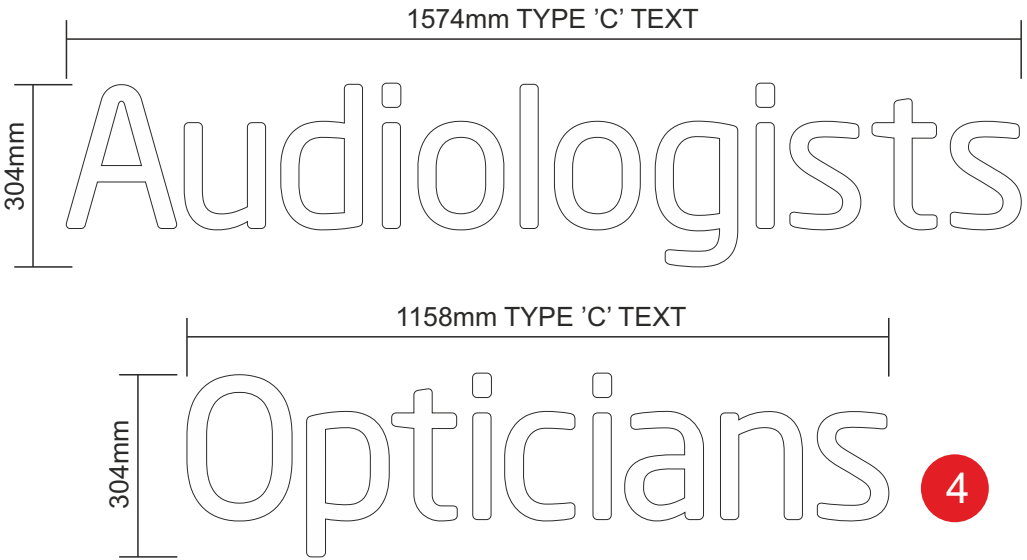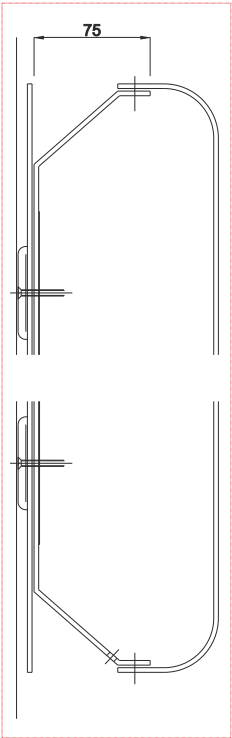

3

4

Replacement lamps for Double sided 'D' Pod's

Site Address

Unit 8
6-17 Tottenham Court Rd
London
W1T 1BG

Page Number

5 of 7

Job Number

90836

Revisions

Rev A: changes made as per J.North & RBM comments

Drawn by

Marc Bayliss

Date

13/03/17


Drawing number

90836/5

Signscope

T: +44 (0) 1843 850800 - F: +44 (0) 1843 853537
Email: sales@signscope.com



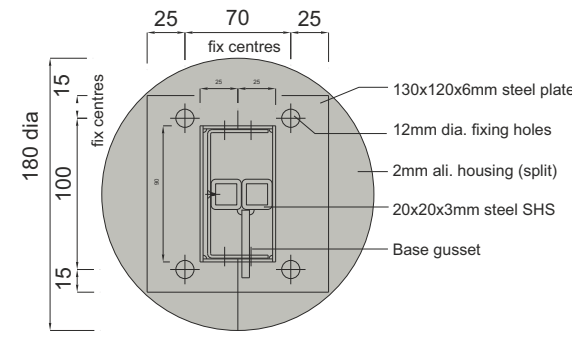


- Green 6T59 Frosted Perspex
- PMS 3415C
- PMS Cool Grey 4C

CONSTRUCTION

2MM ALUMINIUM CARCASE FORMED & WELDED TO CREATE A 'T' SECTION INCORPORATING A STEEL ARM & FIXING PLATE, COMPLETE WITH A CIRCULAR 2MM ALUMINIUM SPLIT HOUSING, FINISHED SATIN PMS COOLGREY 4C


THE ALUMINIUM CARCASE IS TO ACCEPT FLAT 3MM OPAL 050 DIFFUSER PANELS AND MOULDED 3MM GREEN 6T59 FROSTED PANELS. THE MOULDED PANELS ARE TO BE LASER CUT TO ACCEPT OPAL 050 TEXT SPECSAVERS.

THE SIGN IS FULLY ILLUMINATED BY 68 TRIDONIC P541 41LM LED'S OPERATED BY ONE SLIM TYPE 60 V/A DRIVER

 



Existing front elevation

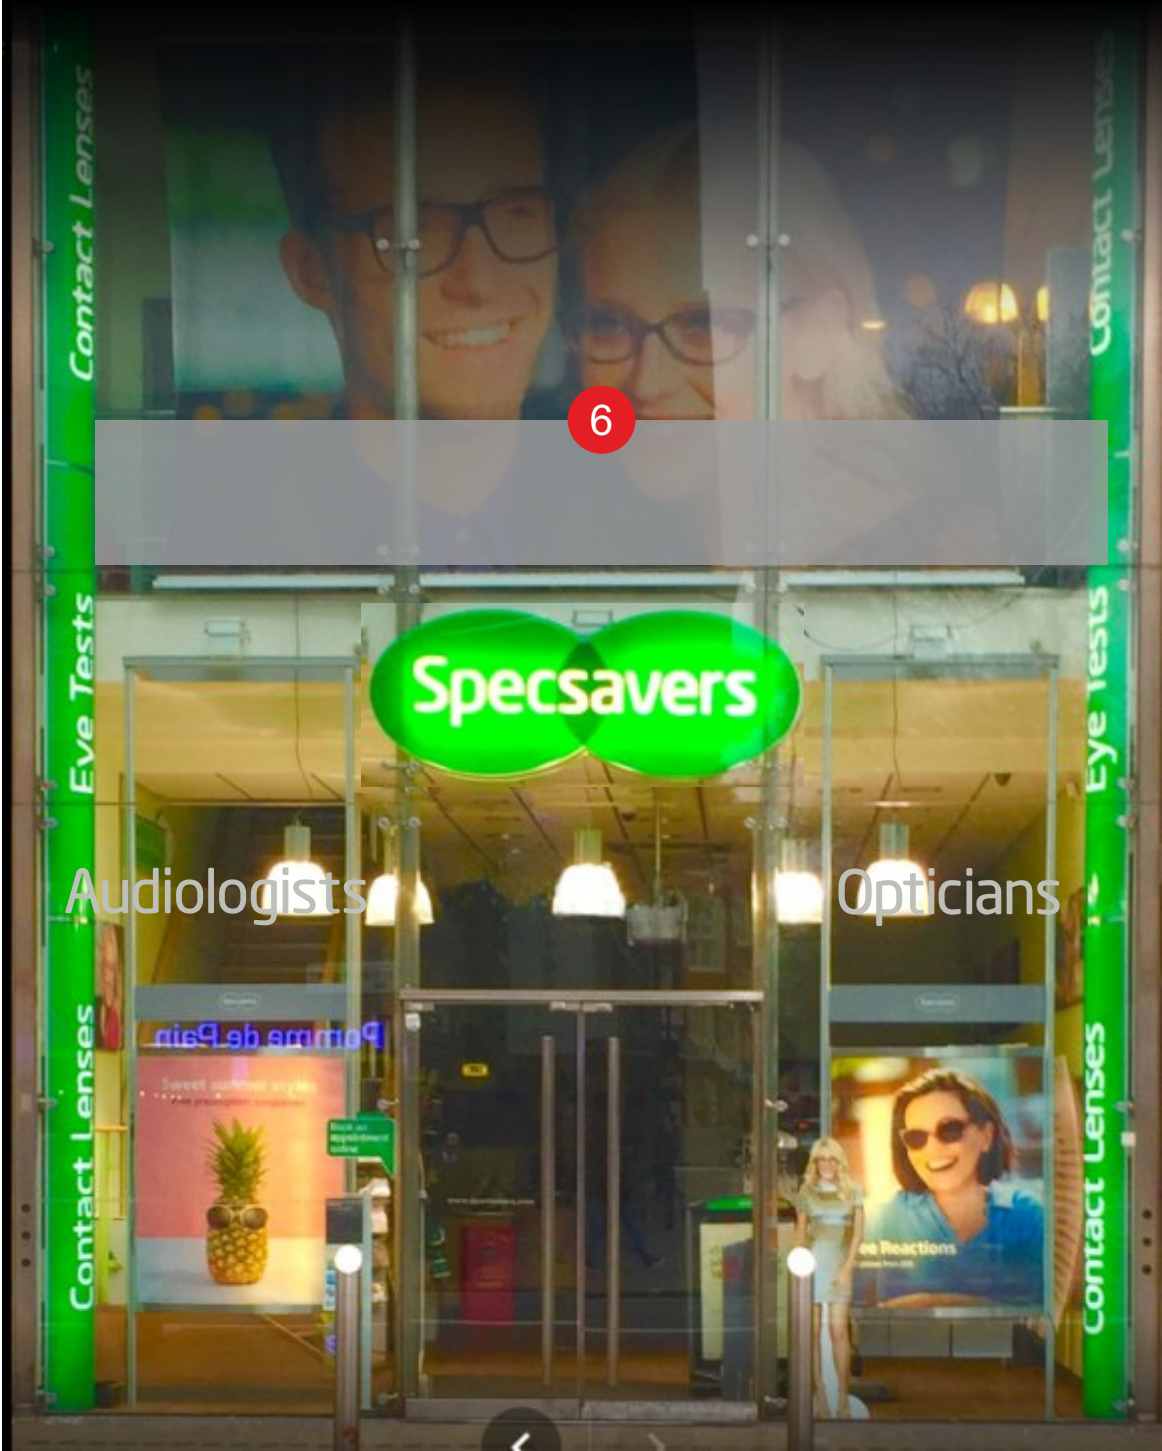

Proposed front elevation

DUSTED/FROSTED VINYL APPLIED INTERNALLY FIRST FLOOR BALUSTRADE
Approx 6000mm x 1000mm



Site Address
Unit 8 6-17 Tottenham Court Rd London W1T 1BG

Page Number
7 of 7
Drawn by
Marc Bayliss

Job Number
90836
Date
13/03/17

Revisions
Rev A: changes made as per J.North & RBM comments
Drawing number
90836/7

Signscope

T: +44 (0) 1843 850800 - F: +44 (0) 1843 853537
Email: sales@signscope.com