
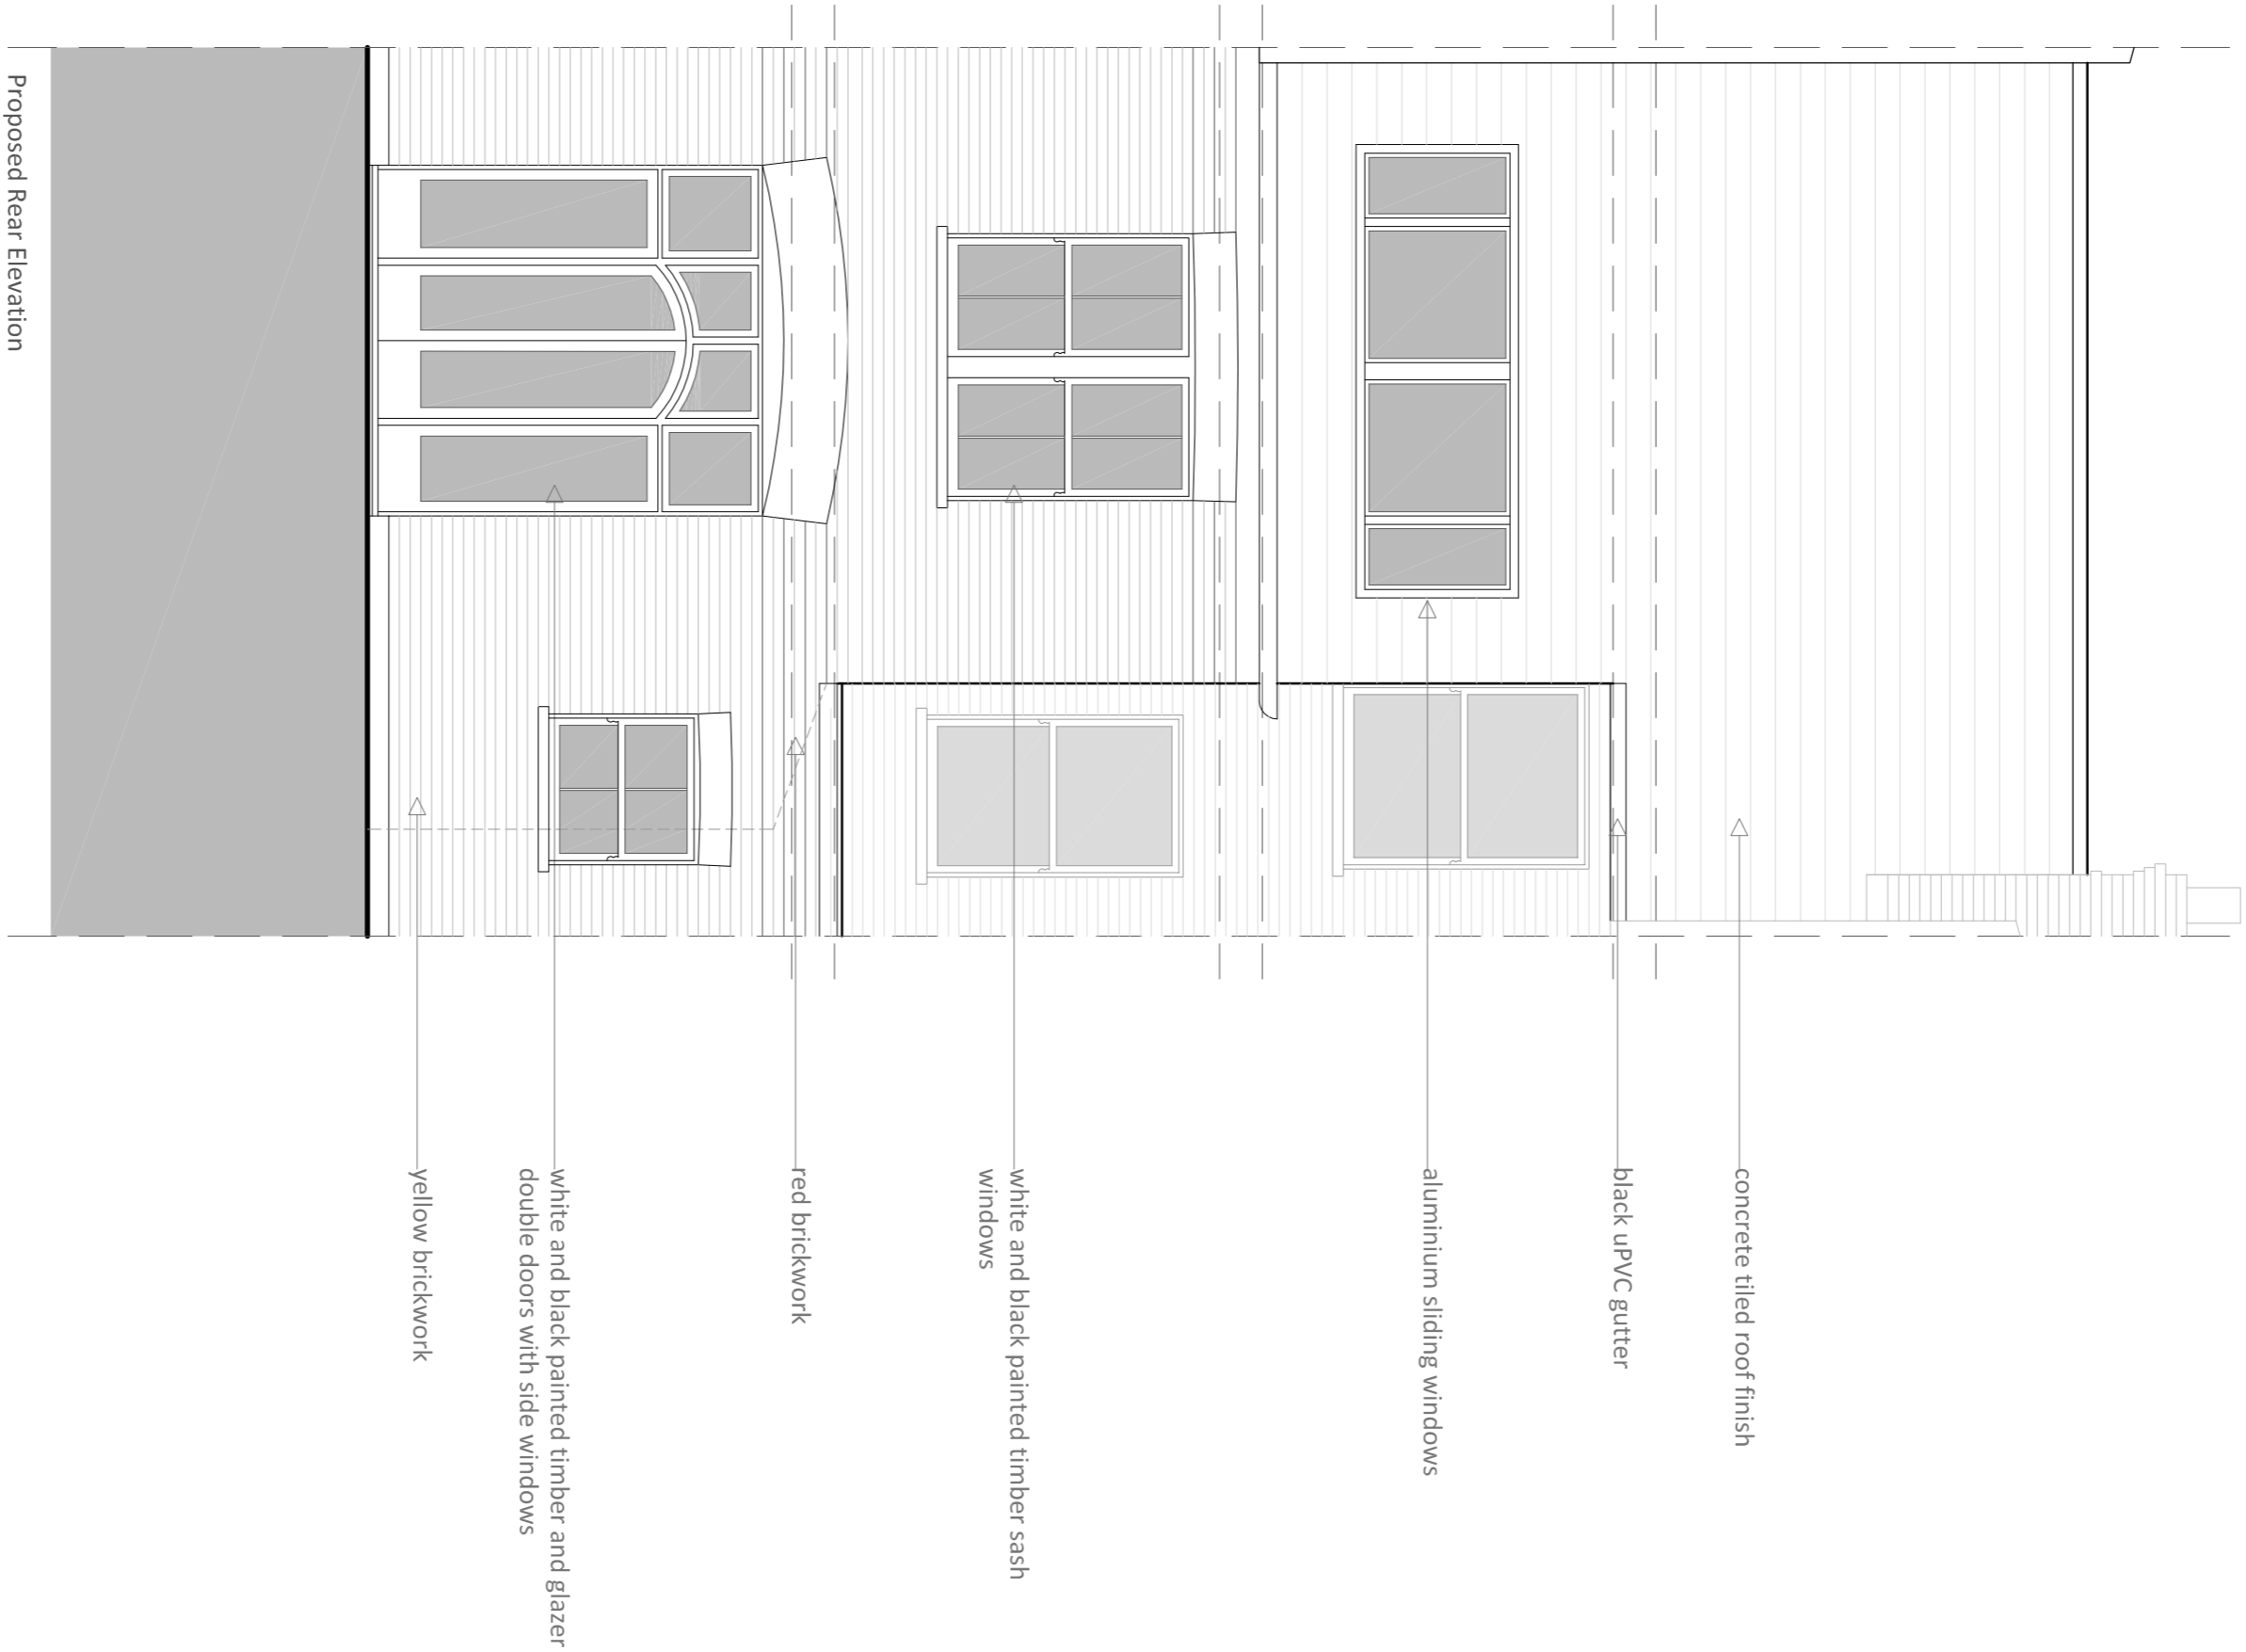


DISCLAIMER

All dimensions and levels to be checked on site by contractor prior to preparation of shop/specification drawings and construction. The drawings are for information only and do not constitute a contract. The drawings are the property of Martin Arnold Ltd and may not be used or reproduced without consent. Any use of the drawings for any purpose other than that intended by Martin Arnold Ltd will be the responsibility of the user. The drawings are the property of Martin Arnold Ltd and may not be used or reproduced without consent.

This drawing is to be used in conjunction with all relevant specifications and standards. Any use of the drawings for any purpose other than that intended by Martin Arnold Ltd will be the responsibility of the user. The drawings are the property of Martin Arnold Ltd and may not be used or reproduced without consent. Any use of the drawings for any purpose other than that intended by Martin Arnold Ltd will be the responsibility of the user. The drawings are the property of Martin Arnold Ltd and may not be used or reproduced without consent.

WMA Code (for WMA use only): CAC2674

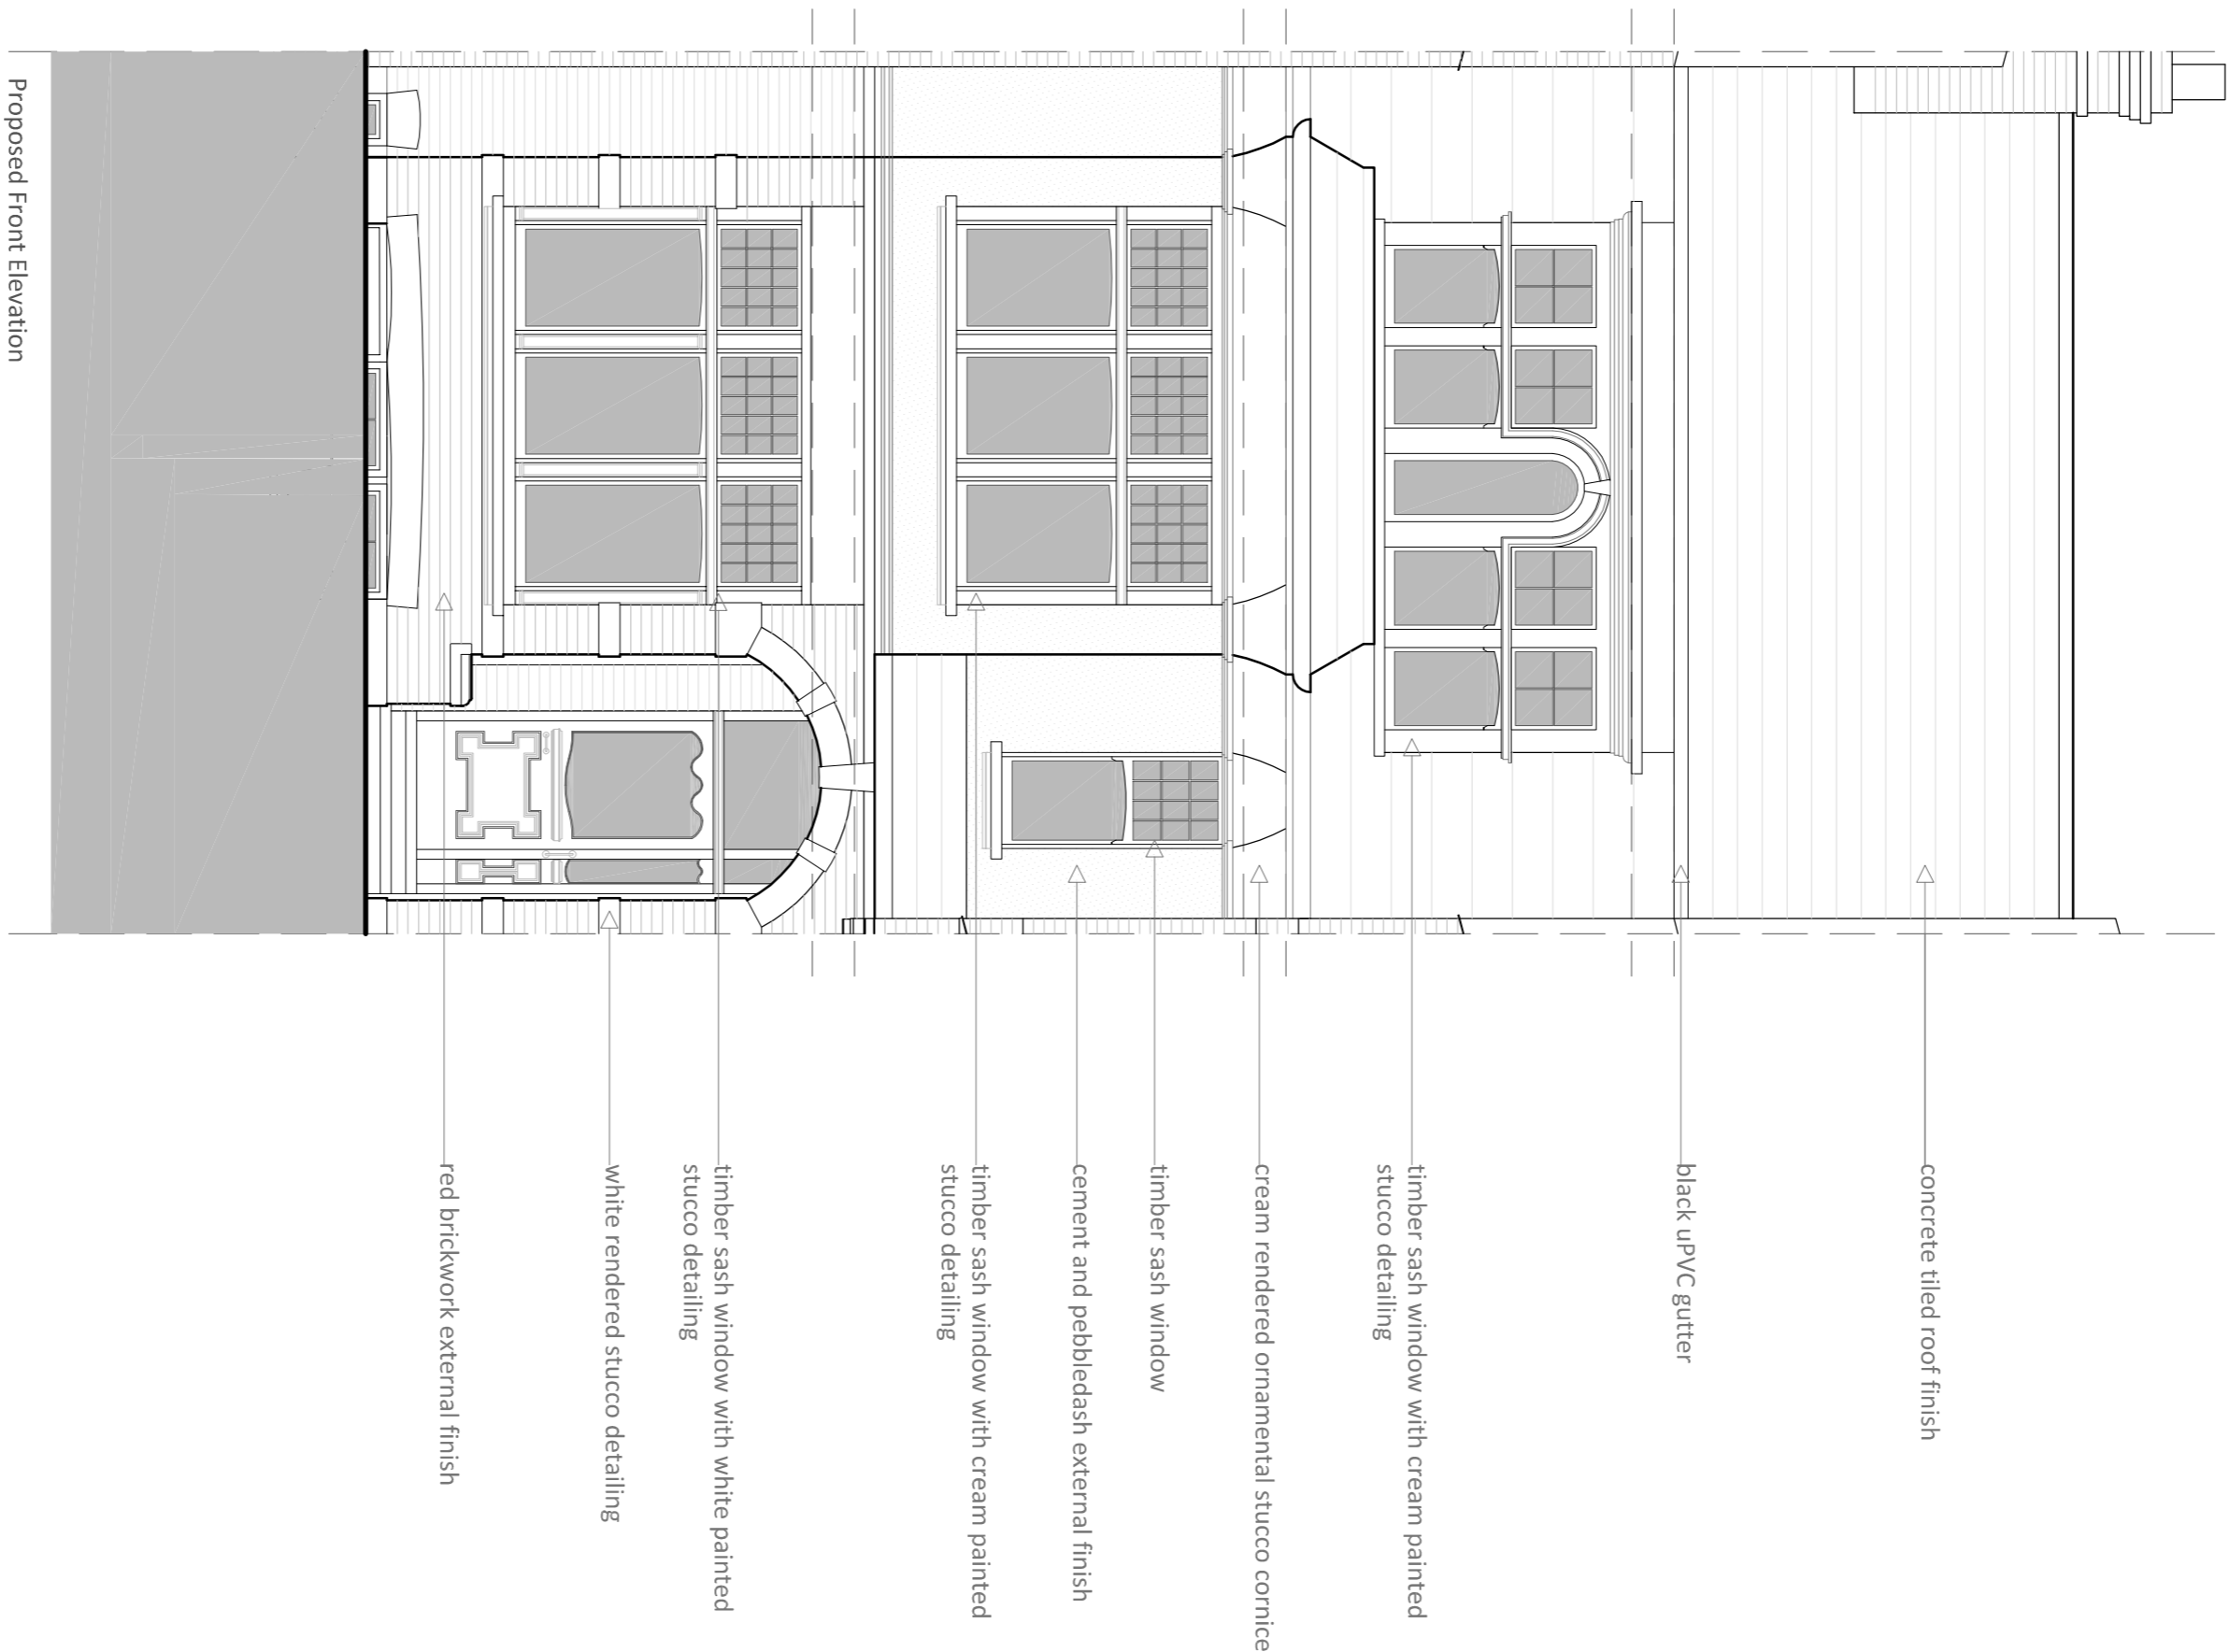

Rev Date By Description

**MARTIN ARNOLD**  
CHARTERED SURVEYORS & CONSULTANTS  
4 Gunpowder Terrace  
The Royal Arsenal  
SE18 6SW



TEL : 020 8317 7957  
FAX : 020 8317 7942  
EMAIL : info@martinarnold.co.uk  
WEBSITE : www.martinarnold.co.uk

**CLIENT :**  
Central & Cecil  
Cecil House  
266 Watney Road  
London, SE1 8RQ

**PROJECT :**  
53 Glenmore Road  
London  
NW3 4DA

**TITLE :**  
Proposed Front and Rear Elevations  
Option 2

**Purpose of Issue :**  
**Planning**  
Drawn : CH/BB Checked By : RH  
Date : April 2017  
Scale : 1:50@A1

Dwg No : 2674-MA-N-EL-DR-2200-D02