


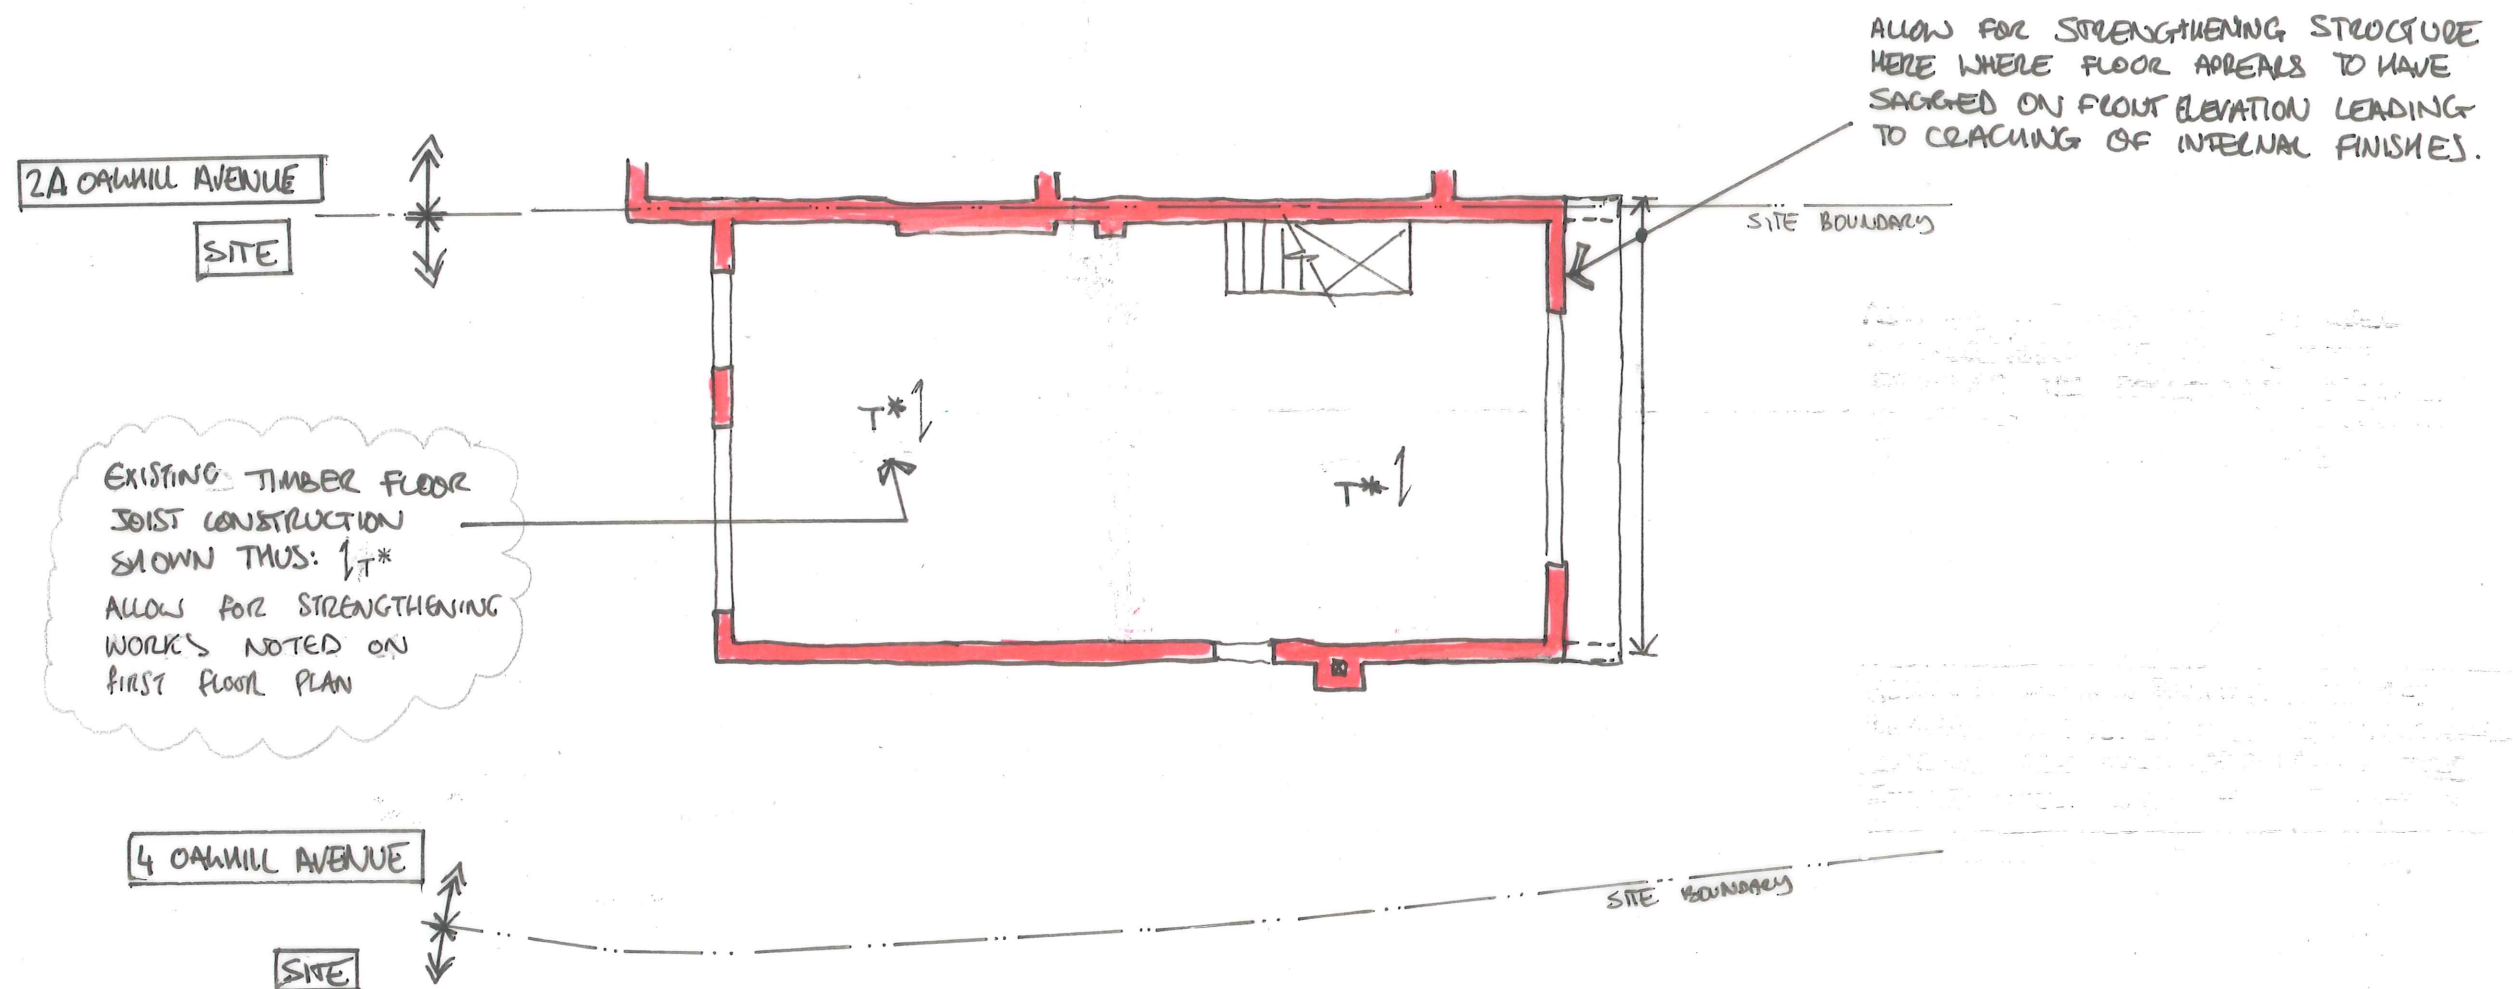

This drawing is to be read in conjunction with all relevant architects, engineers and specialists drawings and specifications.
Do not scale from this drawing.

NOT FOR CONSTRUCTION

PL	22/4/16	SEA	WGR	CHANGING	SCHEME
PI	11.4.16	WGR	MB	PRELIMINARY	
rev	date	by	chk	description	

drawing title
**SECOND FLOOR PLAN
(PROPOSED)**

scale(s) date drawn
1:100 APR '16 WGR

drawing status
PRELIMINARY

elliottwood

Elliott Wood Partnership LLP, 46-48 Foley Street, London W1W 7TY
Consulting Structural and Civil Engineers. www.elliottwood.co.uk
tel: (020) 7499 5888 fax: (020) 7499 5444 info@elliottwood.co.uk

job title
2 OAKMILL AVENUE, NW3

job no 2150667	drawing no S.040	revision P2
--------------------------	----------------------------	-----------------------