



EXISTING GROUND FLOOR PLAN

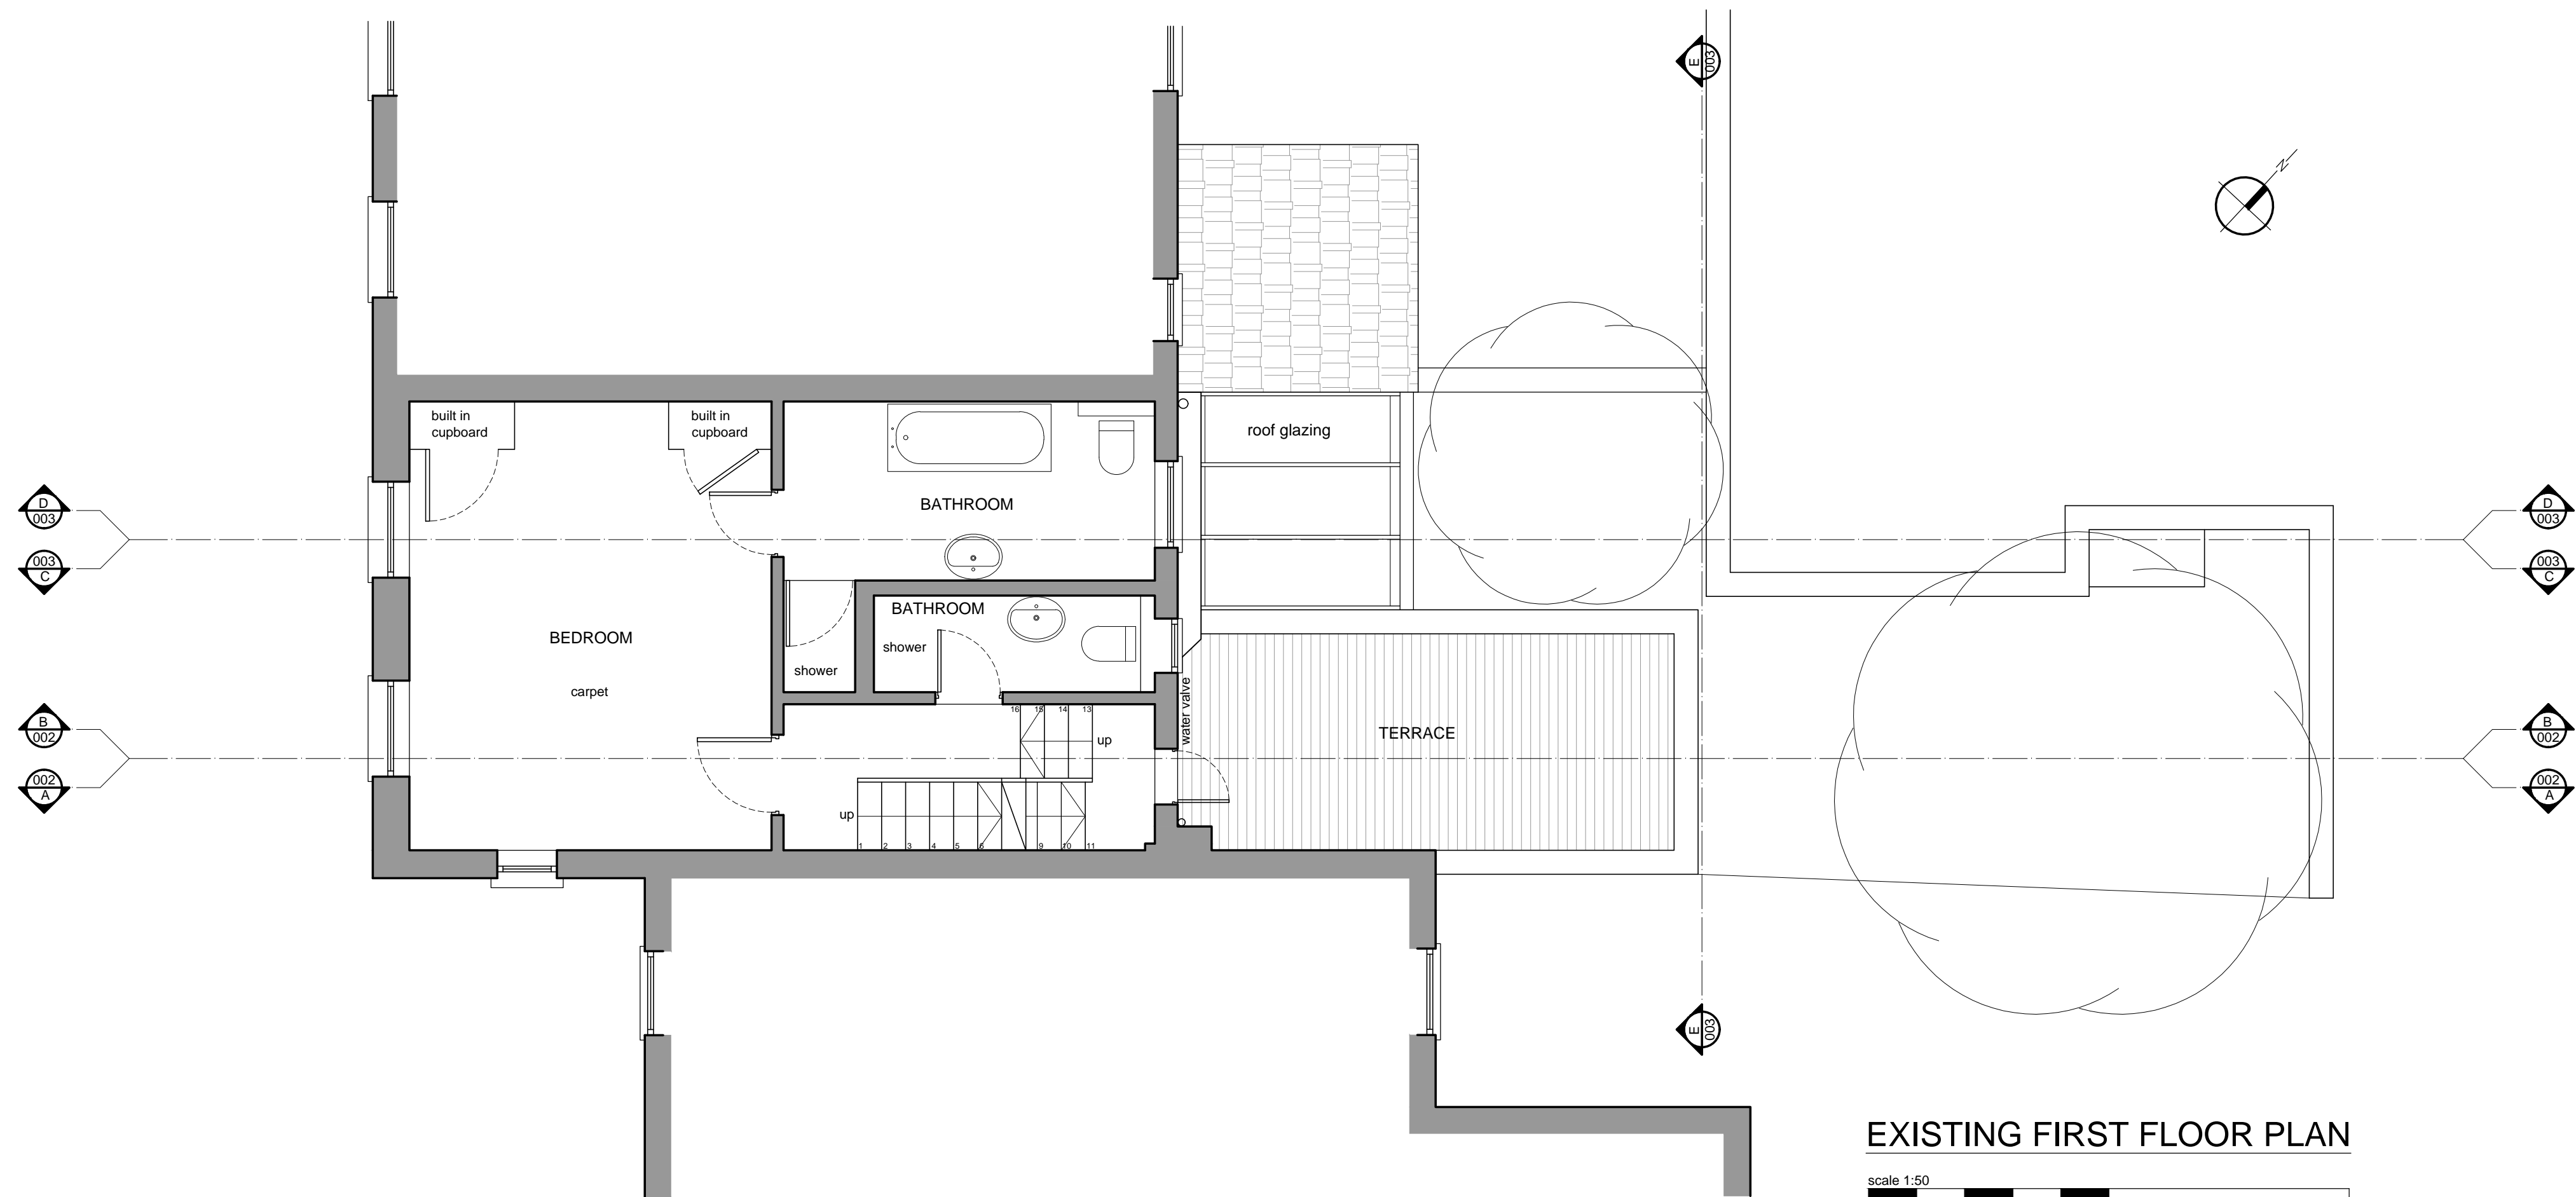

EXISTING FIRST FLOOR PLAN

 

NOTES:
Refer to Engineers data for structural work.
Use figured dimensions. Do not scale from drawing.
Check all dimensions on site.
Report any discrepancies to the Architects.
Refer to title block for original printed paper size.

FORMstudio

1 Bermondsey Exchange
179-181 Bermondsey Street
London SE1 3UW
020 7407 3336
www.formstudio.co.uk

client David Loewi
project 5 Back Lane
Hampstead
NW3 1HL, London

drawing Ground & First Floor Plans
as existing

drawn ZK, MN check date 19/04/2017 scale 1:50@A1 no. 882-021 rev.

Rev	Date	Info