


Existing Loft Plan
GIA = 23.5m²

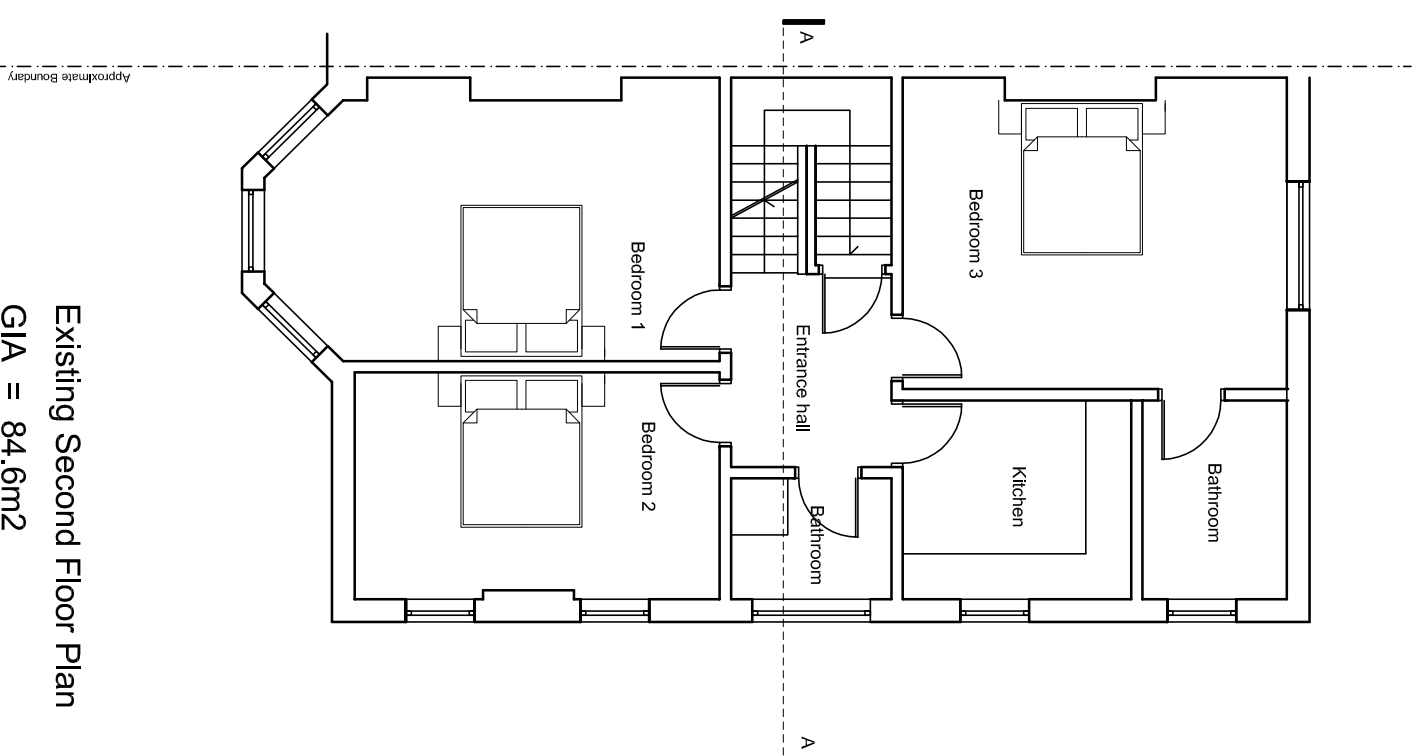

Existing Second Floor Plan
GIA = 84.6m²

total flat GIA = 108.1 m²

109 Greencroft Gardens, Flat 4, NW6 3PE

Existing Flat Conversion into two flats

Existing Plans

Rev.

Monika Dawlud
ARCHITECTURAL • PLANNING • DESIGN

33 Long Lane, London N3 3JY
E: monika@dawludarchitectural.com T: 07507 14415

Client Sharon & Simon Eder
Date 05.2017
Scale 1 : 100
Dwg no Pl 003