

**Notes**

All dimensions to be verified on site. Do not scale this drawing. All discrepancies to be clarified with project architect.


This drawing is the property of Benyo Architects and is based on the condition it is not reproduced, related or disclosed to any unauthorized person, either wholly or in part without written consent of Benyo Ltd.

Distance Survey material is used with the permission of The Controller of HMSO. Crown copyright © 1987.

The CDM hazard management procedures for the Benyo aspects of the design of this project are to be found on the "Benyo - Designer's Hazard Identification and Management Sheet" and/or drawings. The full project design team comprehensive set of hazard management procedures are available from the Planning Supervisor/Safety Coordinator appointed for the project.



A00	03/11/16	First issue	OG	RP
Rev	Date	Description	By	Chkd

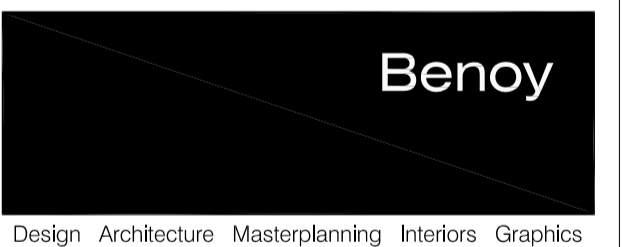

Client  
**EMBASSY OF THE PEOPLE'S  
 REPUBLIC OF CHINA**

Project  
**CHINESE EMBASSY  
 CULTURAL OFFICE  
 REFURBISHMENT / EXTENSION**

Drawing Title  
**PROPOSED FLOOR PLAN  
 MAIN BUILDING  
 FIRST FLOOR LEVEL**

Drawn By: OG  
 Checked By: RP

Scale: 1:50@A1  
 Date: OCT 2016

Project No.: 5927  
 Drawing No.: BNY-MA -20-1001  
 Revision: A00

Status: **FOR INFORMATION**

1 +44 (0) 207 404 7666  
 1 +44 (0) 207 404 7980  
 info@benyo.com  
 www.benyo.com

