


**Notes**

All dimensions to be verified on site. Do not scale this drawing. All discrepancies to be clarified with project Architect.


This drawing is the property of Benoy Architects and is issued on the condition it is not reproduced, retained or disclosed to any unauthorised person, either wholly or in part without written consent of Benoy Ltd.

Ordnance Survey material is used with the permission of The Controller of HMSO. Crown copyright AR 159670.

The CDM hazard management procedures for the Benoy aspects of the design of this project are to be found on the "Benoy - Designer's Hazard Identification and Management Sheet" and/or drawings. The full project design team's comprehensive set of hazard management procedures are available from the Planning Supervisor/Safety Coordinator appointed for the project.

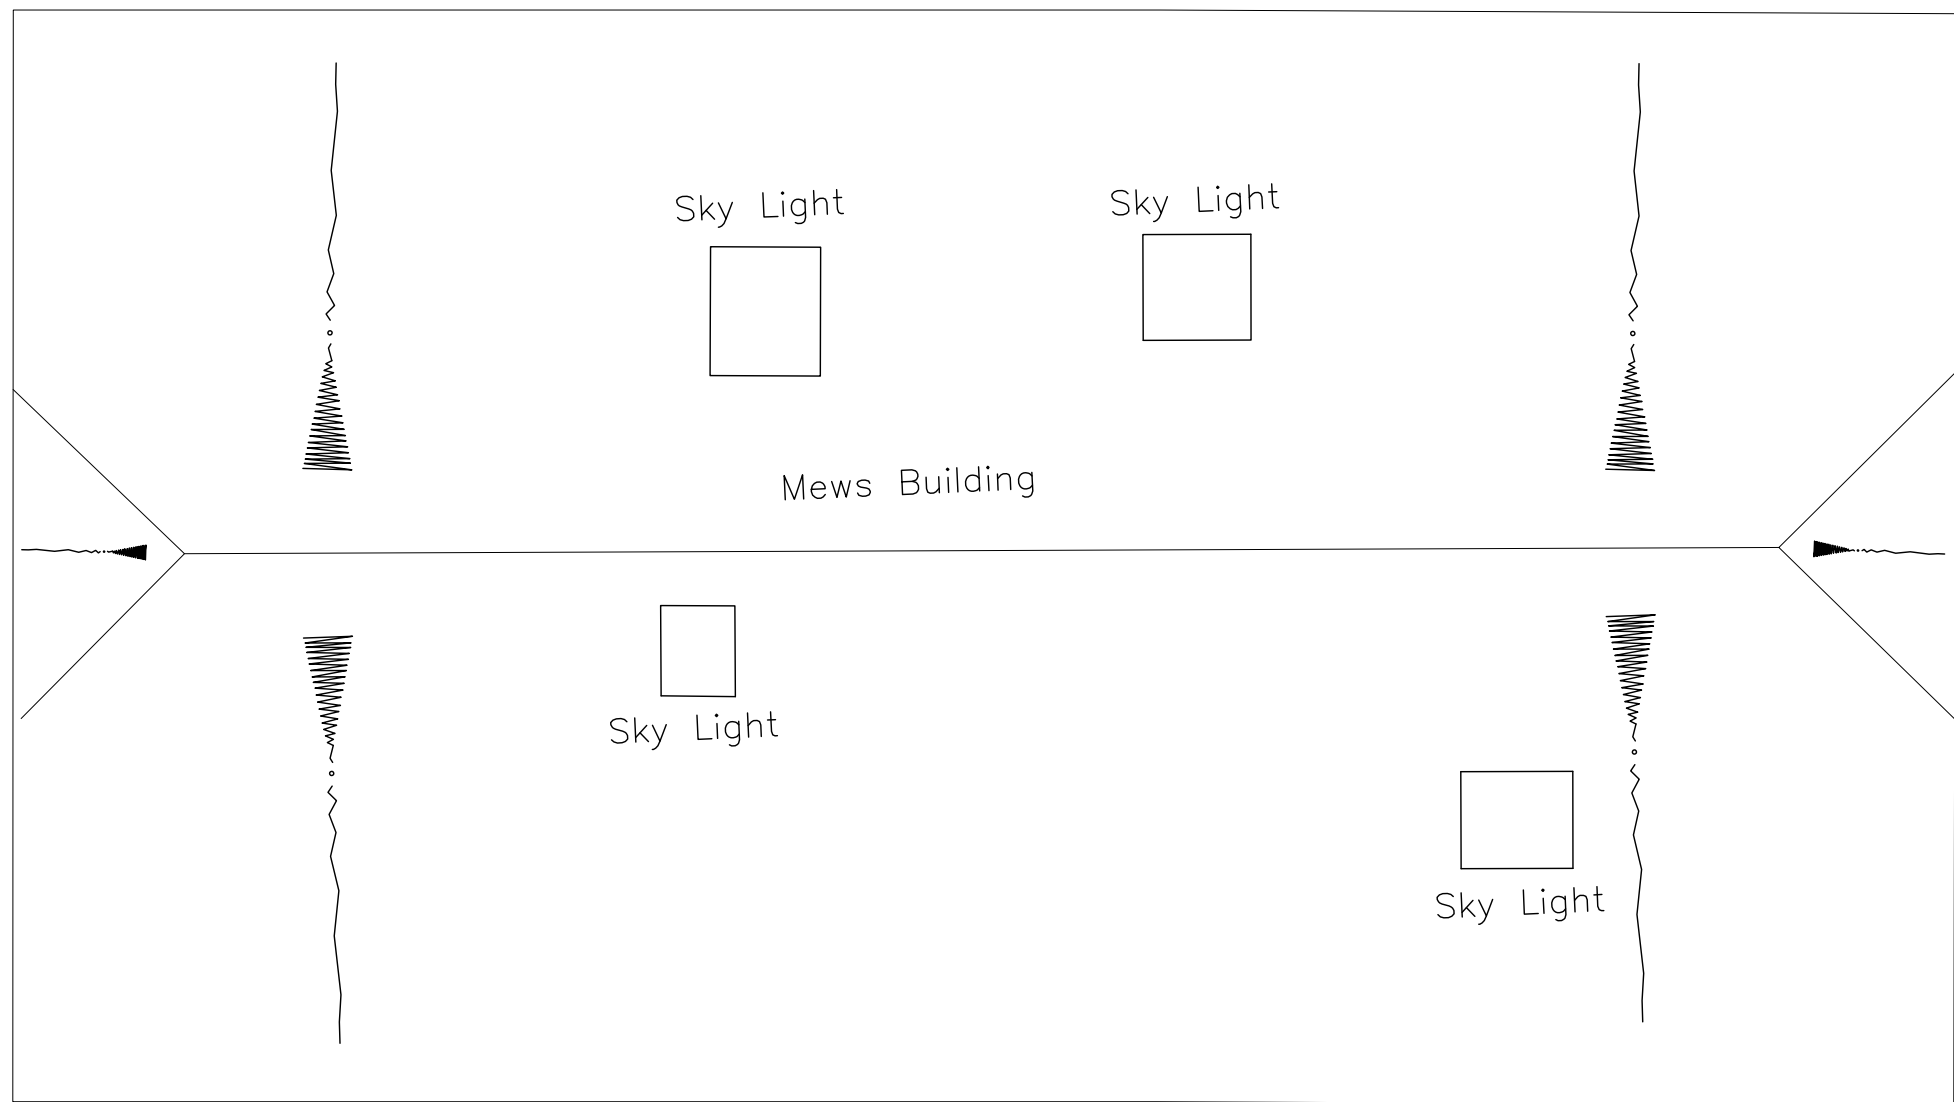

B00	13/04/17	Issued for Planning	OG	RP
A00	10/02/17	First Issue	PL	RP
Rev	Date	Description	By	Chk'd

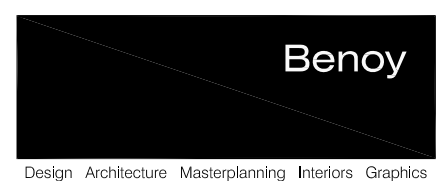

Client  
**EMBASSY OF THE PEOPLE'S  
 REPUBLIC OF CHINA**

Project  
**CHINESE EMBASSY  
 CULTURAL OFFICE  
 REFURBISHMENT / EXTENSION**

Drawing Title  
**EXISTING FLOOR PLAN  
 MUSE BUILDING  
 ROOF LEVEL**

Drawn By <b>PL</b>	Checked By <b>RP</b>
-----------------------	-------------------------

Scale <b>1:50@A3</b>	Date <b>OCT 2016</b>
-------------------------	-------------------------

Project No. <b>5927</b>	Drawing No. <b>BNY-MU-02-2001</b>	Revision <b>B00</b>
----------------------------	--------------------------------------	------------------------

Status  
**PLANNING**

t +44 (0) 207 404 7666  
 f +44 (0) 207 404 7980  
 a london@benoy.com  
 www.benoy.com

