


GENERAL NOTES:
 Do not scale from this drawing.
 Check drawing on receipt and immediately report any discrepancies to the Architect.
 Verify all dimensions and levels on site prior to construction.
 The contents of this drawing are Stiff + Trevillion Architects LLP copyright and shall not be re-used without their written permission.

No.	Date	Revision Notes
A	7/11/16	SUBMITTED FOR PLANNING
B	9/12/16	AMENDED TO PLANNERS COMMENTS & RESUBMITTED

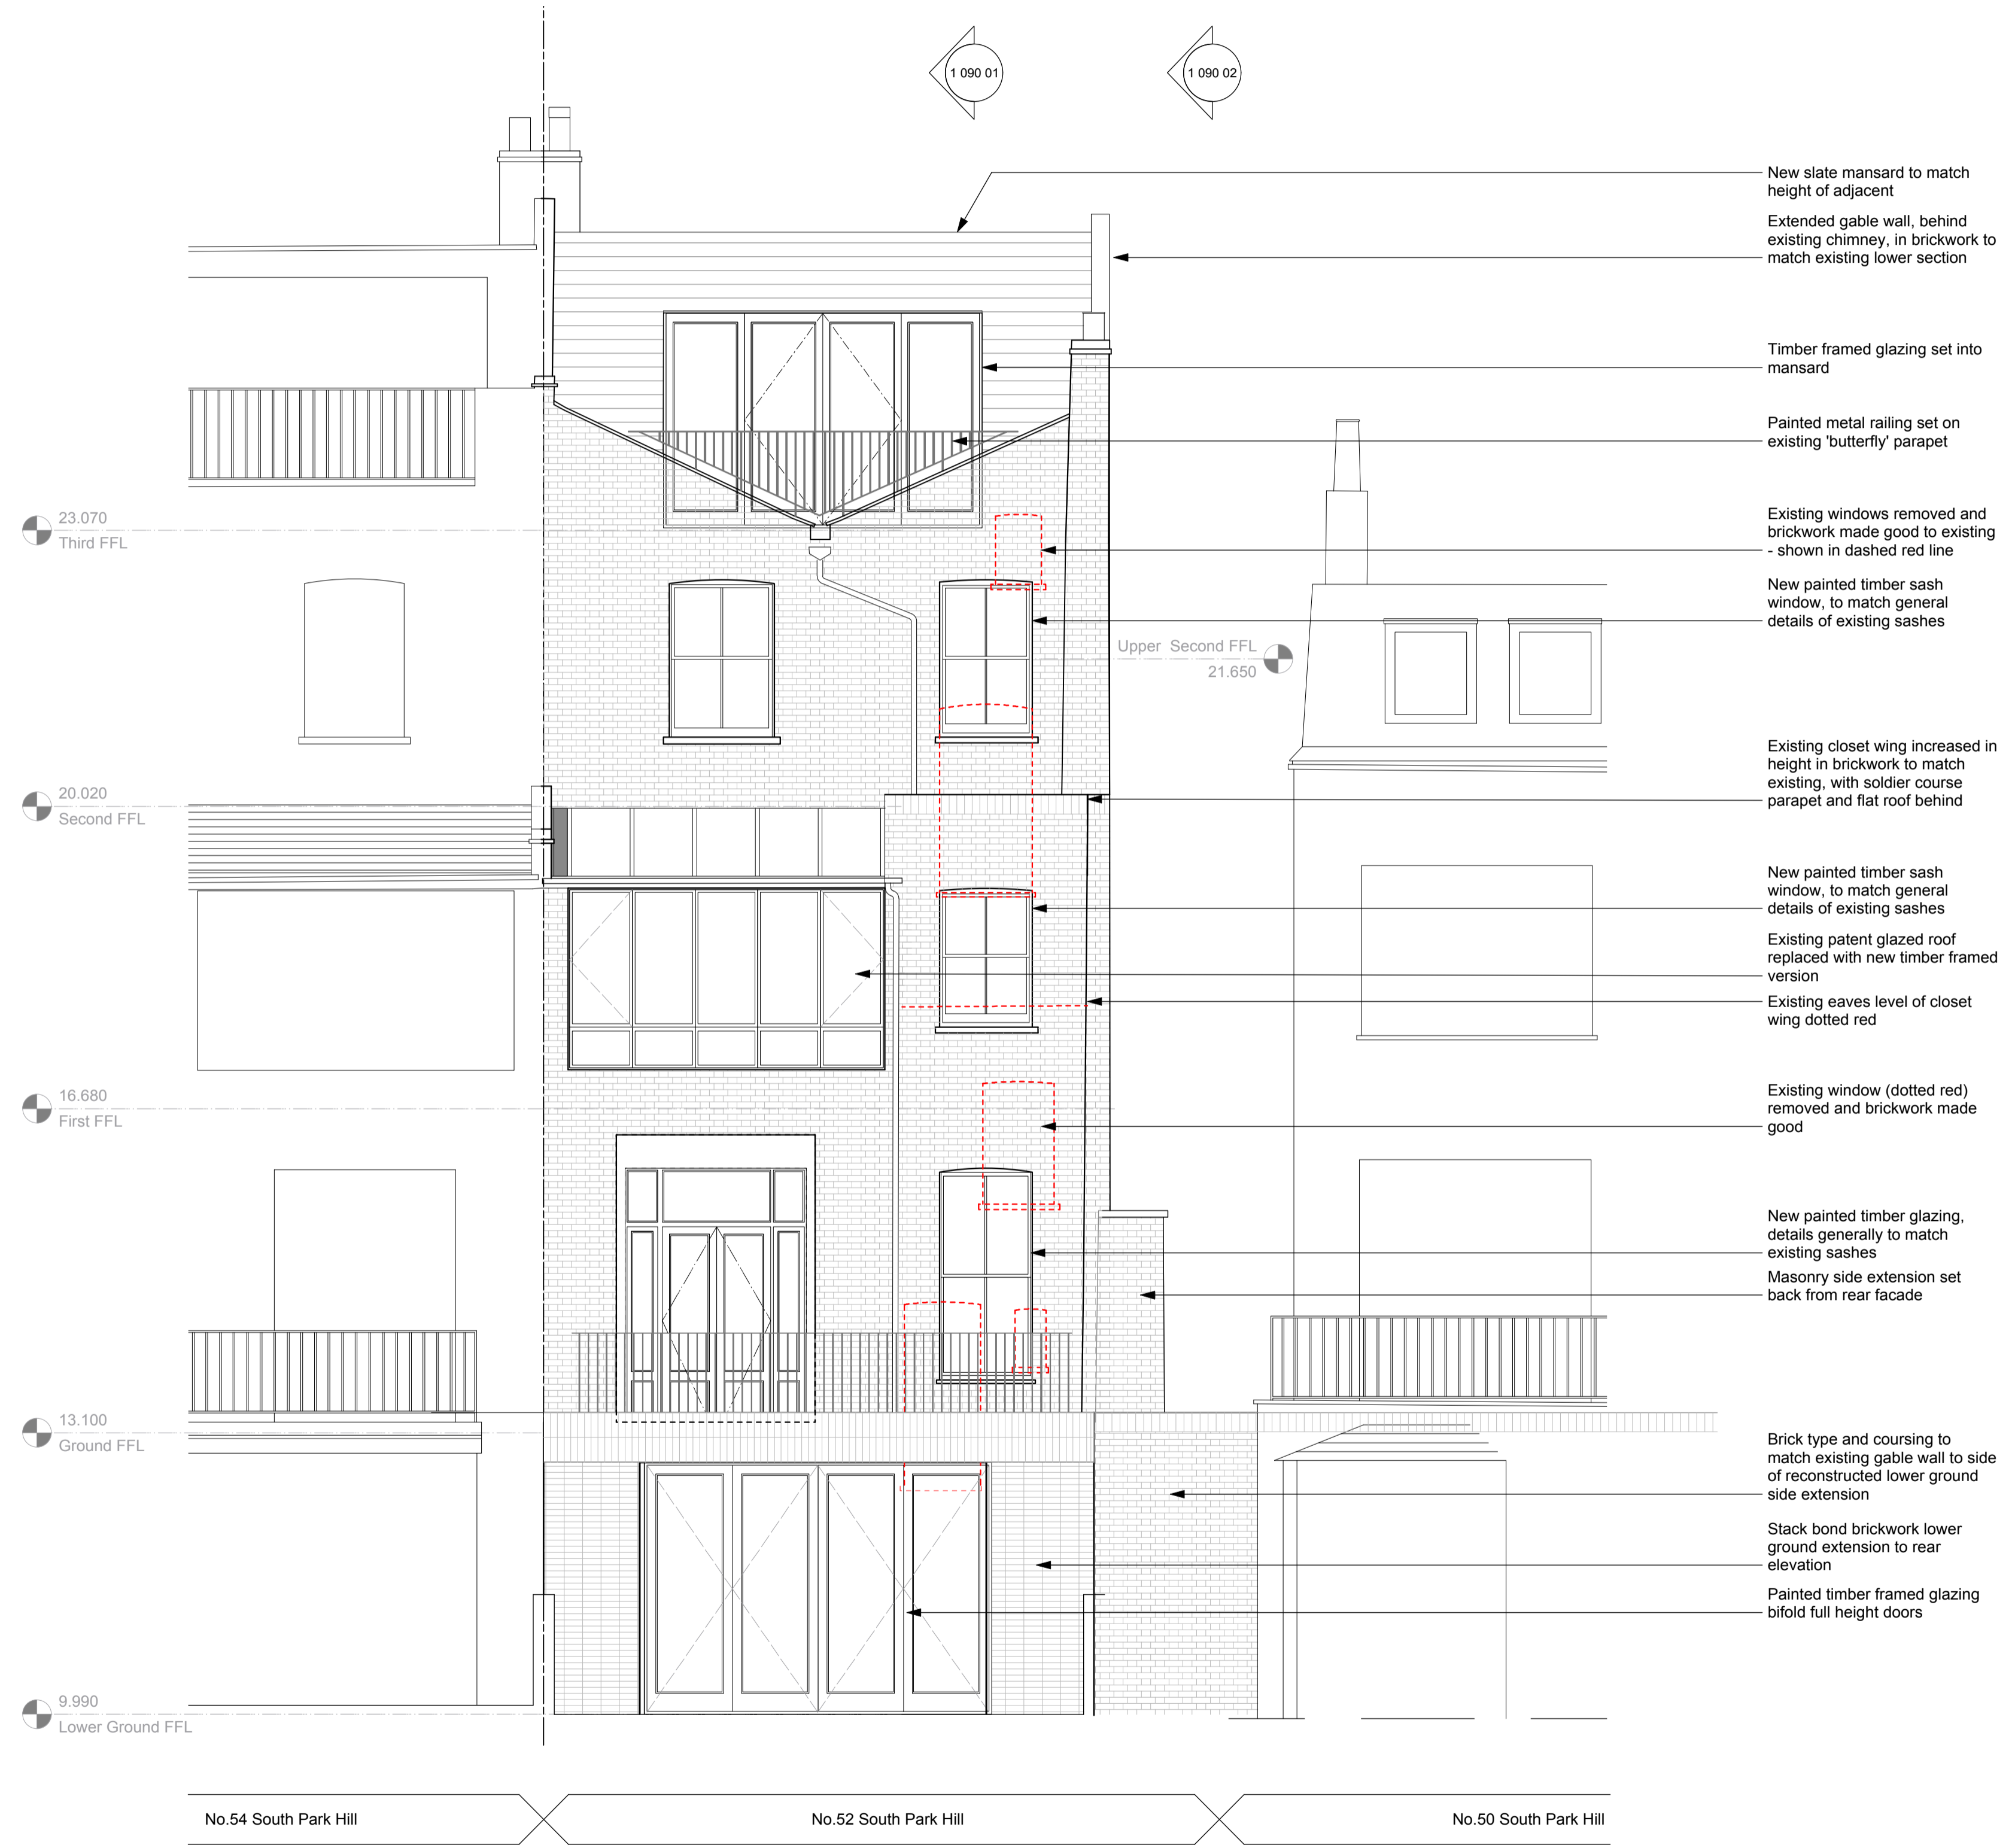

1 REAR ELEVATION

PLANNING

Stiff + Trevillion
 Stiff + Trevillion Architects Ltd
 16 Woodfield Road
 London W9 2BE
 T +44(0)20 8960 5550
 F +44(0)20 8969 8668
 mail@stiffandtrevillion.com
 www.stiffandtrevillion.com

Project 52 South Hill Park London		
Drawing PROPOSED REAR ELEVATION		
Project No 4045	Drawing No 2 085 02	Revision B
Scale 1:50 @ A1 1:100 @ A3	Date OCT 2016	Revised