



SECTION AA
AS EXISTING
1:100 AT A3

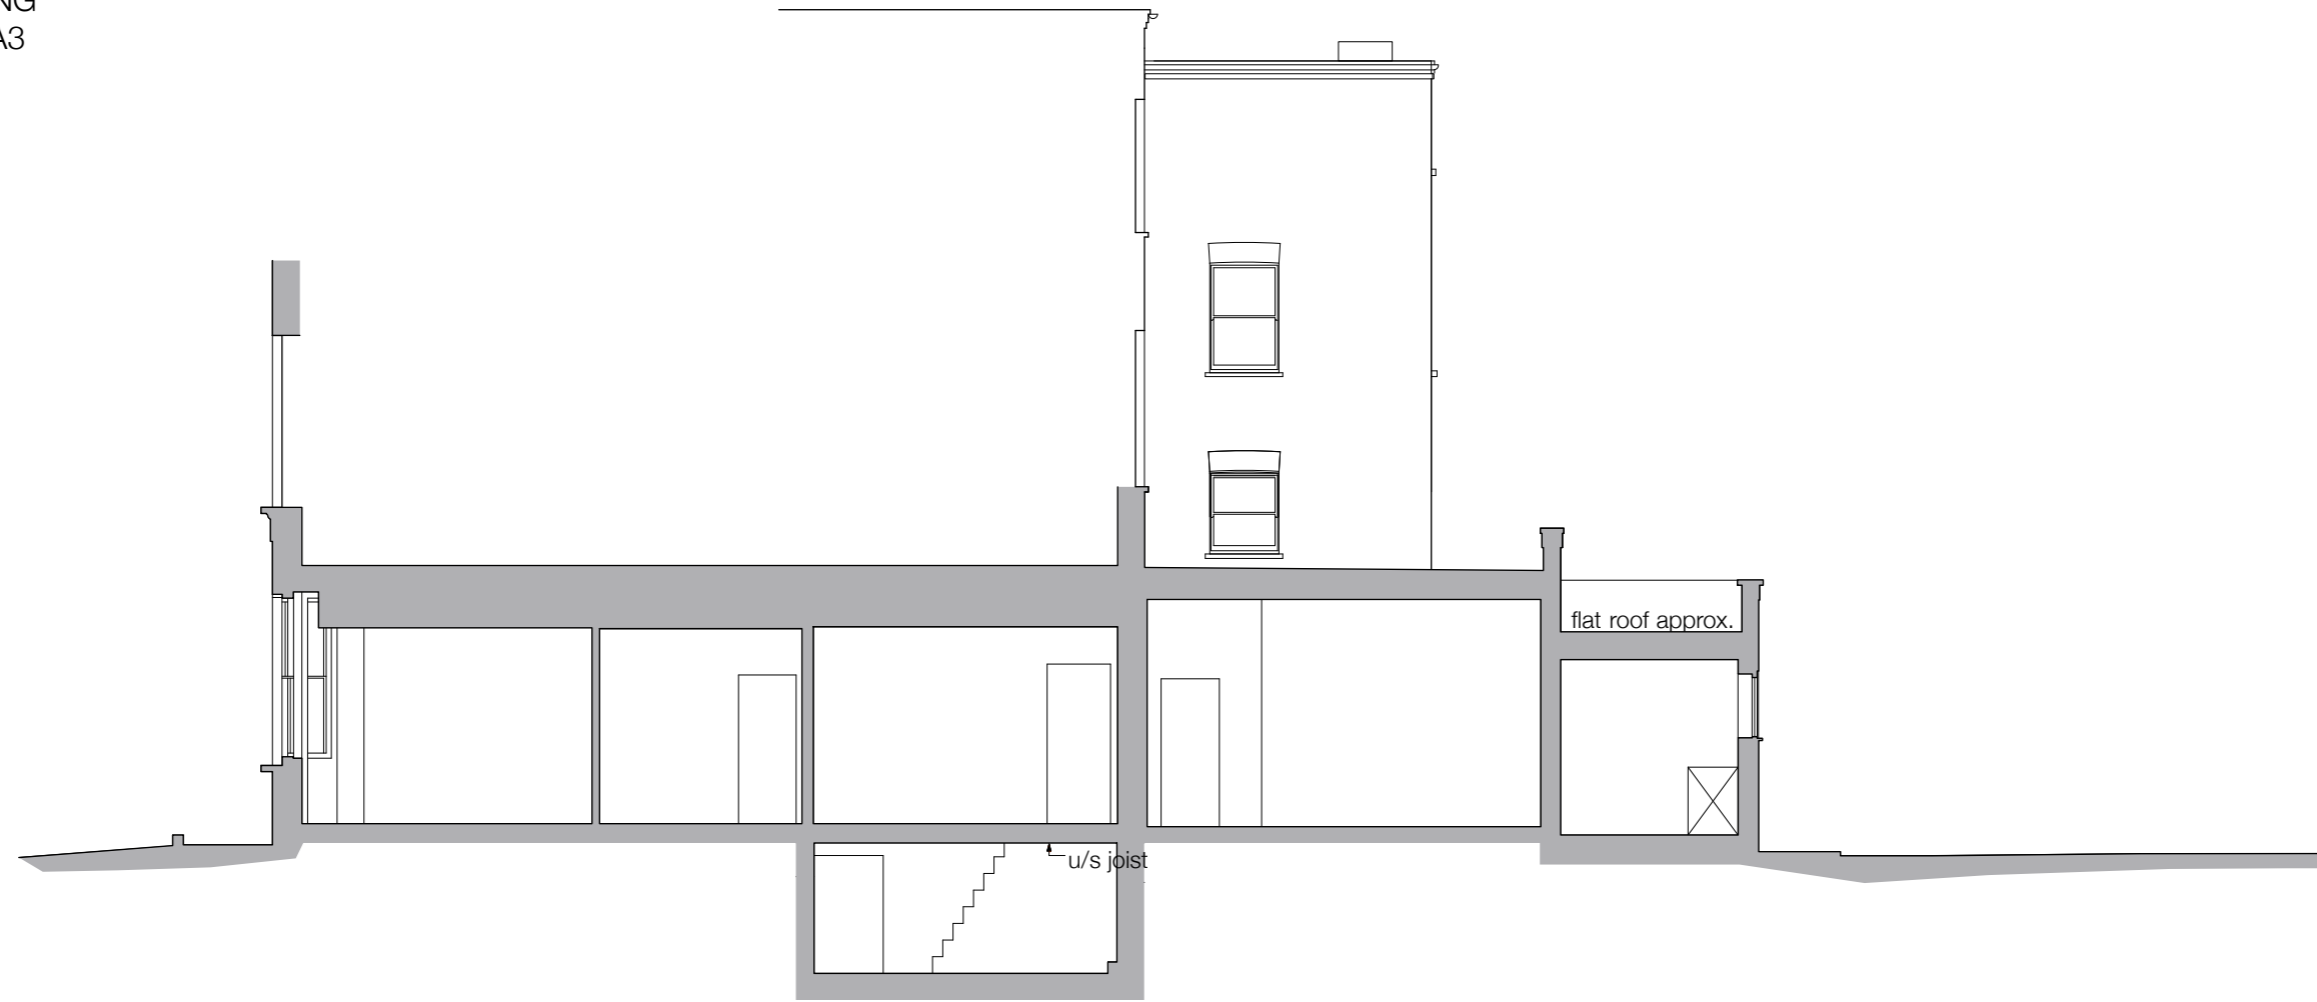

Datum 16.000m

Datum 16.000m

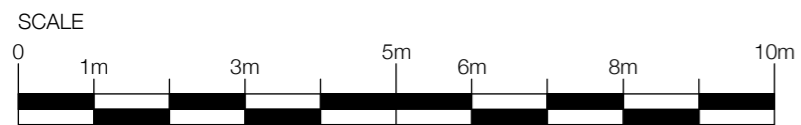

PLANNING

Status

GREENCROFT GARDENS

Mowbray Crawshaw Architects LLP

Studio 113, Curtain House, 134-148 Curtain Rd, London, EC2A 3AR
tel: +44 (0)20 7033 3484



Title
SECTION AA
AS EXISTING

Drawing Number

095 SY 02

Drawn	Checked	Scale	Date	Revision
AC		1:50 @ A1 1:100 @ A3		

ROOF PLAN
AS EXISTING
1:100 AT A3

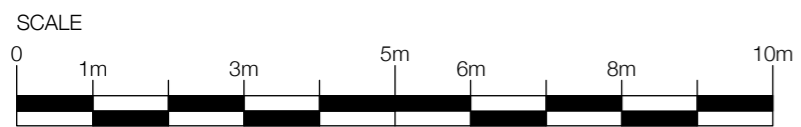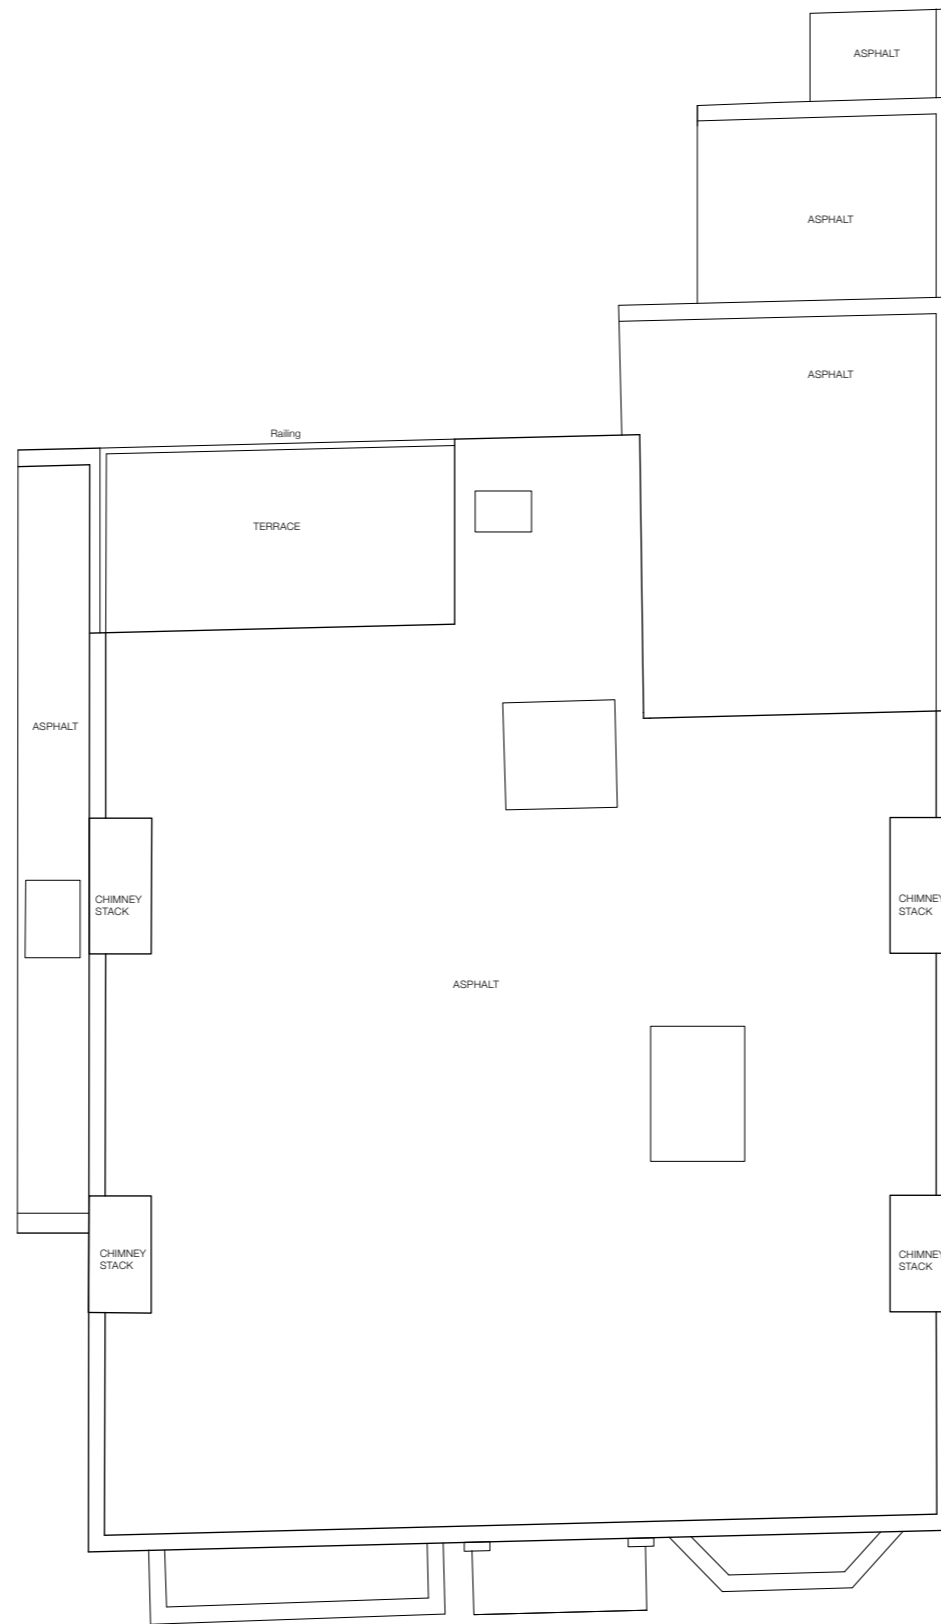

PLANNING AMENDMENT

Status

GREENCROFT GARDENS

Mowbray Crawshaw Architects LLP

Studio 113, Curtain House, 134-148 Curtain Rd., London, EC2A 3AR
Tel: +44 (0)20 7033 3484

Title

ROOF PLAN AS EXISTING

Drawing Number

095 SY 04

Drawn	Checked	Scale	Date	Revision
AC		1:50 @ A1 1:100 @ A3		