
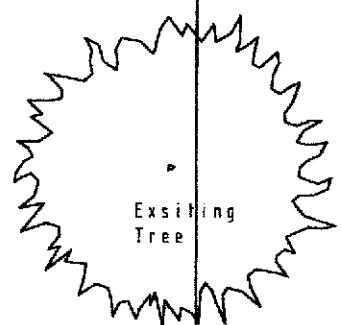


1 -  
2 -  
3 -  
4 -  
6 -  
8 -  
7 -

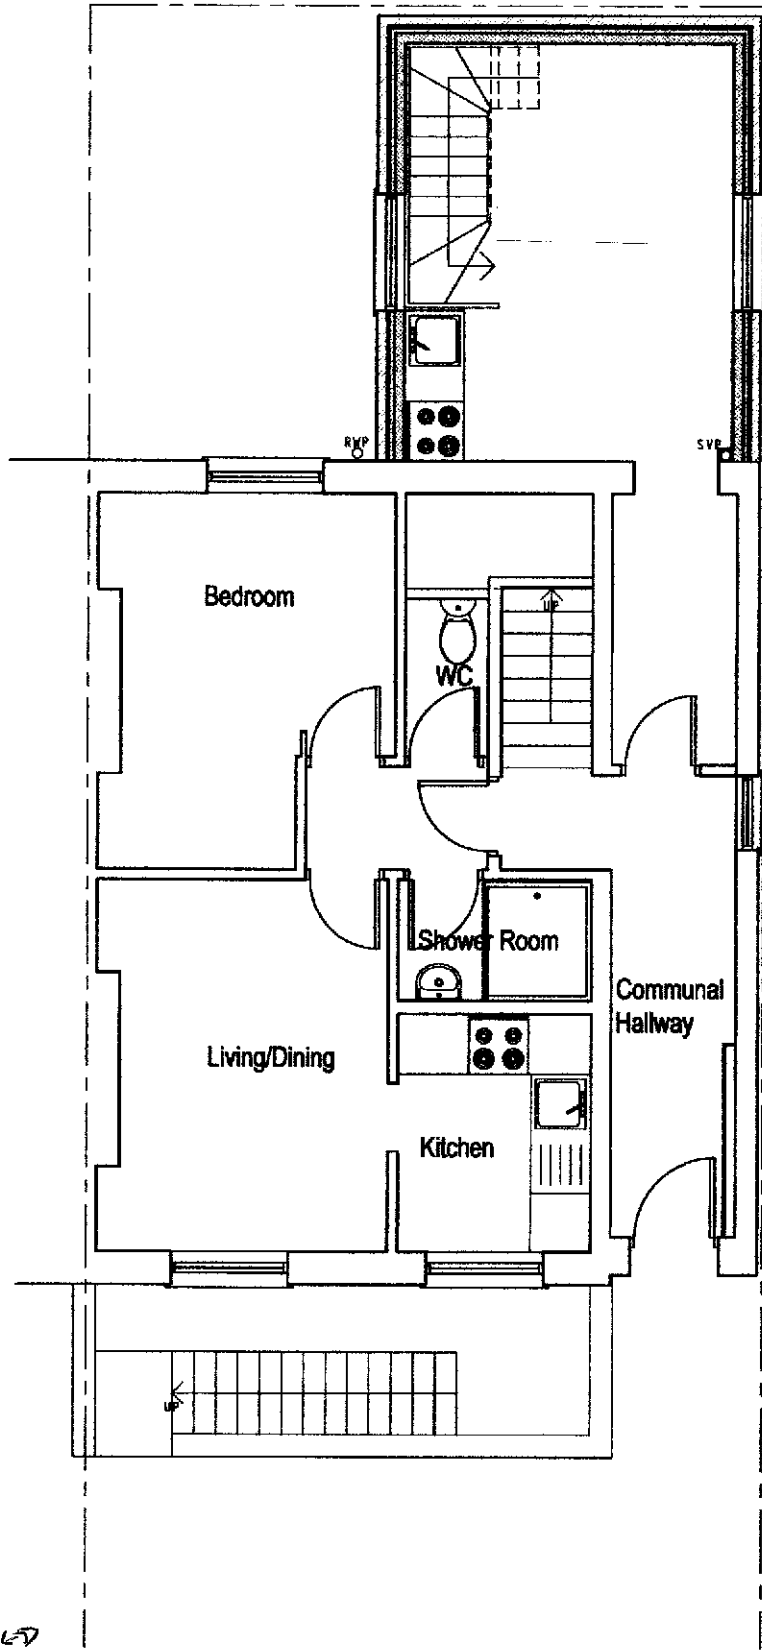

*PROPOSED*  
**7A** & EXISTING GROUND FLOOR PLAN  
SCALE 1:50

	Client	Drawing Title  <b>Ground Floor Plan</b>	Project Number	13-103	Drawing Number	
	Project Title		148 Camden Street, London, NW1 9PA	Scale	1:50 (A3)	Sheet No.
		Rev. Date	Description	Rev. By	Check By	
		A 15/05/15	Existing updated	RP	SK	