


1 -
2 -
3 -
4 -
5 -
6 -
7 -

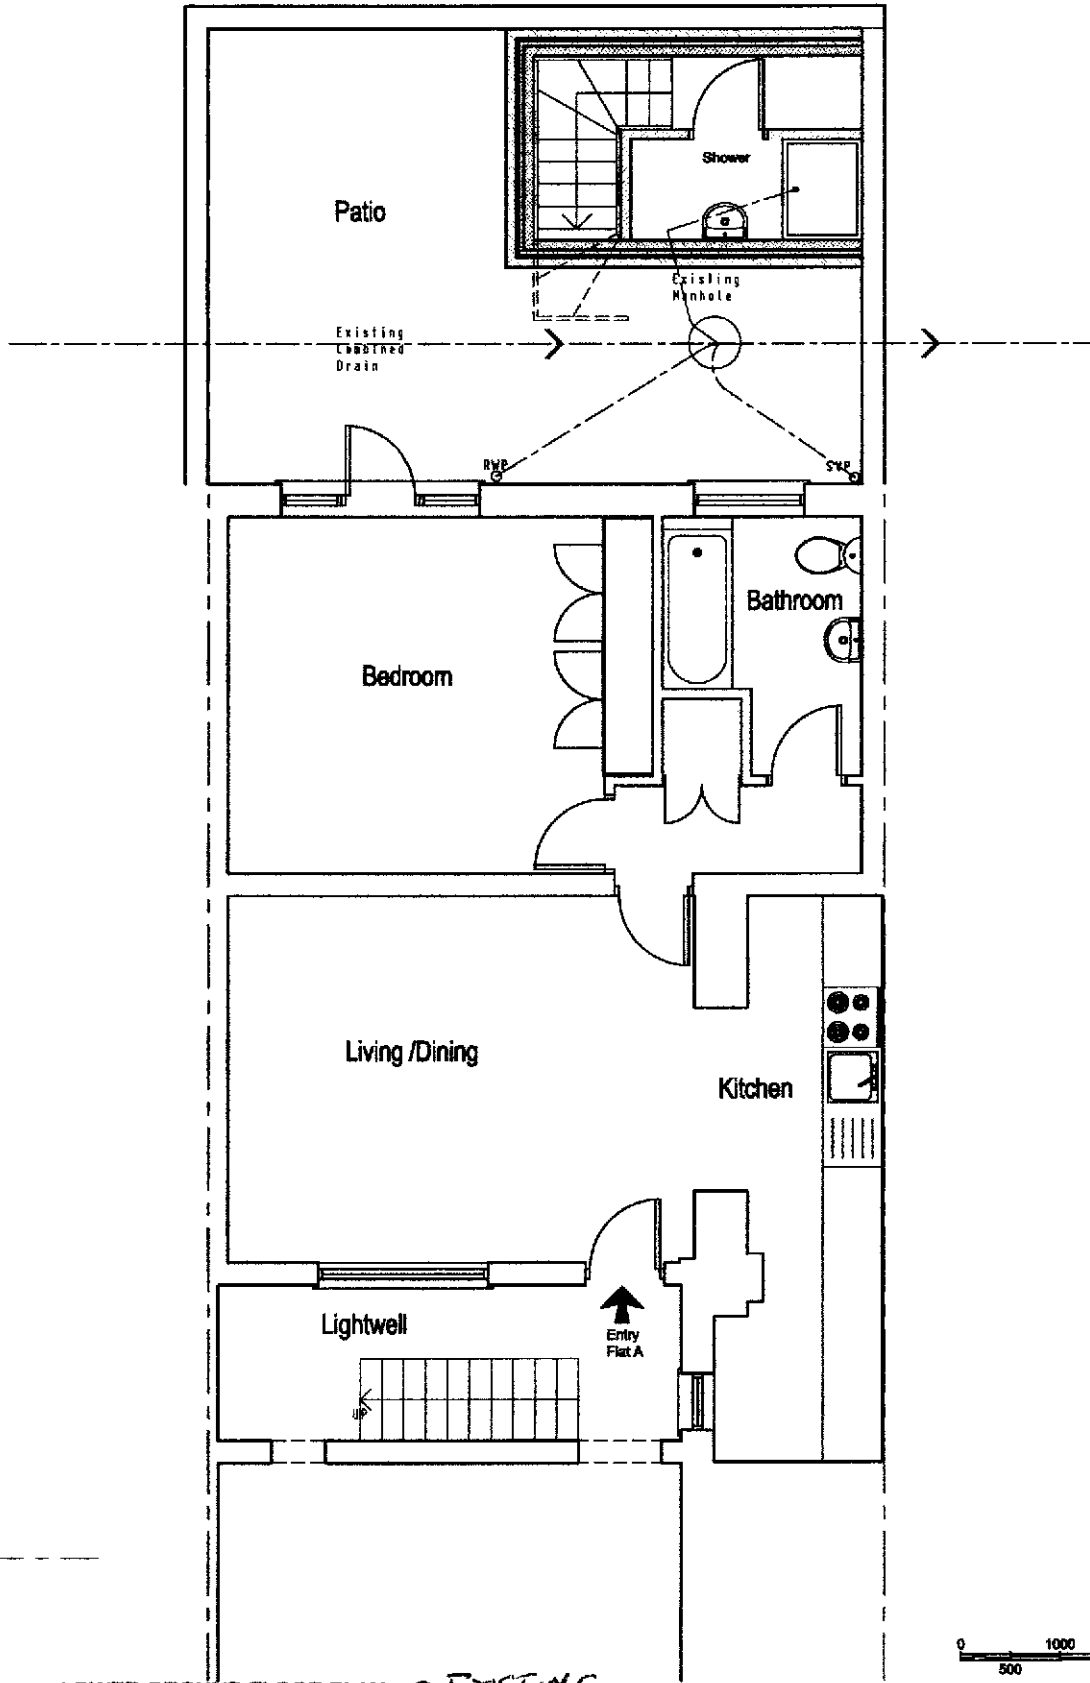

7A LOWER GROUND FLOOR PLAN - EXISTING

SCALE 1:50

	Client	Drawing Title	Project Number	Drawing Number	
	Project Title	Lower Ground Floor Plan	13-103	Sheet No.	Rev.
148 Camden Street, London, NW1 9PA	Rev. Date	Description	Scale	3-103-104 A	
	A 15/05/13	Drawing updated	Date		
			15/05/13		
			Revised		
			19/03/15		
			Revised		