


SIDE ELEVATION Viewed from No 30



FRONT ELEVATION



REAR ELEVATION

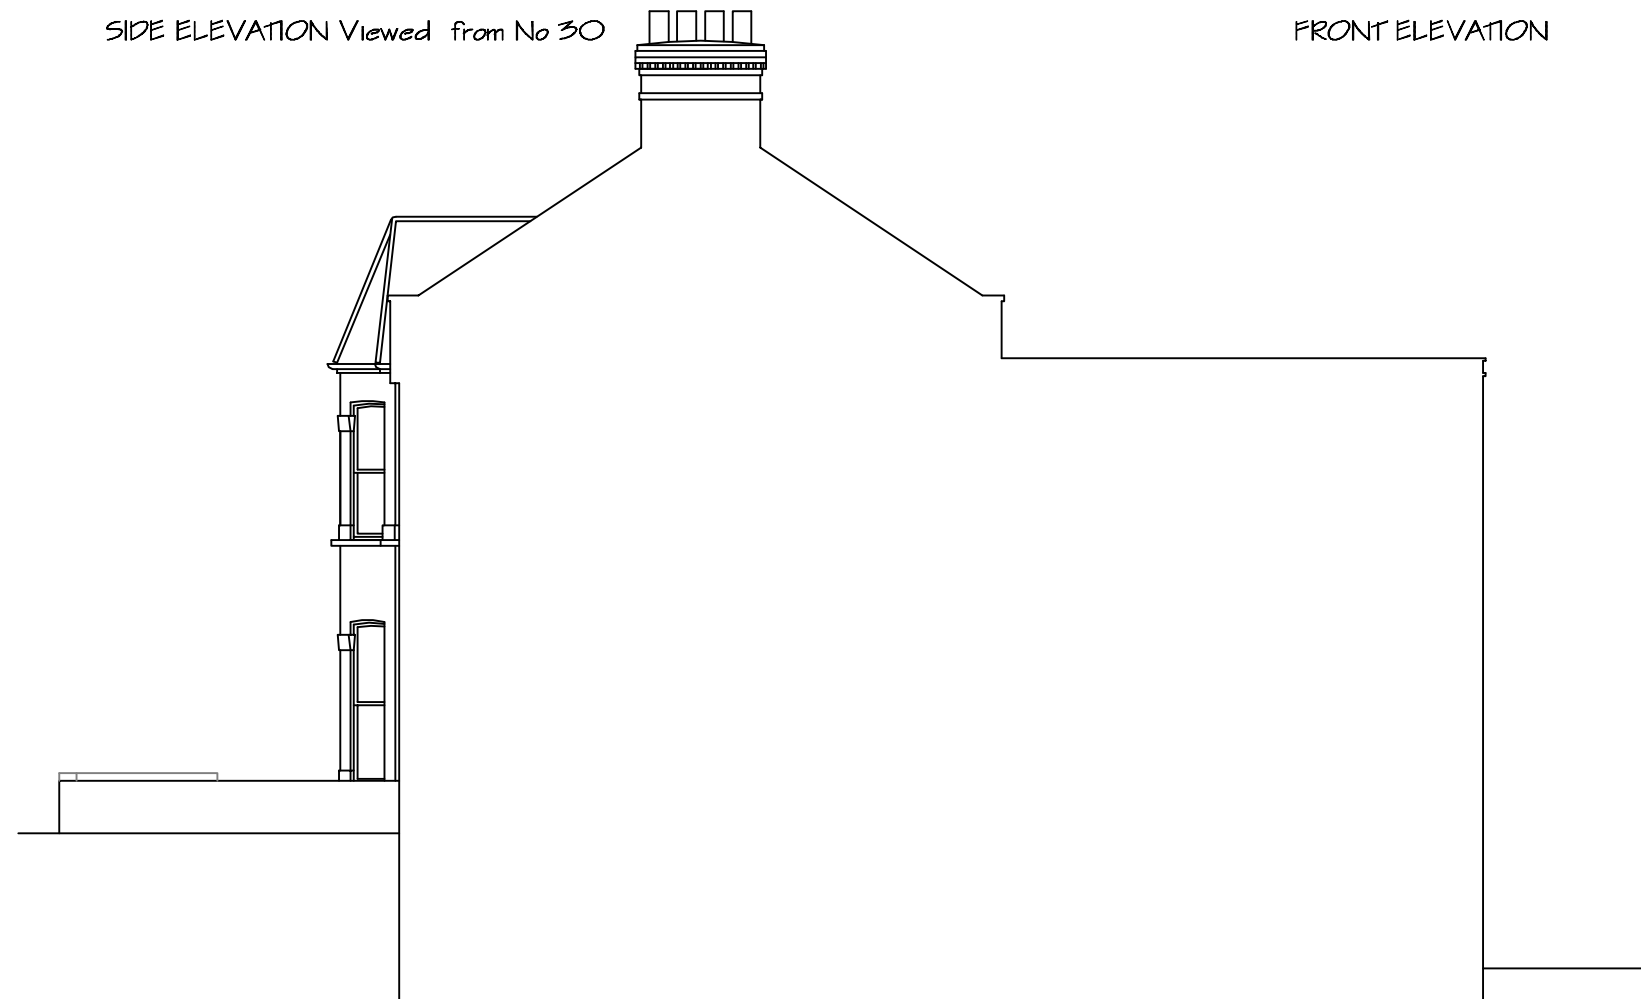

SIDE ELEVATION Viewed from No 26

~ NOTES ~

ALL WORK TO BE TO CLIENT & LOCAL AUTHORITY APPROVAL.
 ALL RELEVANT BS'S & CP'S TO BE COMPLIED WITH.
 ANY DISTURBANCE TO BE MADE GOOD TO MATCH EXISTING.
 ARCHITRAVES, CORNICES, DOORS & SKIRTINGS TO MATCH.
 SERVICES TO BE ALTERED & EXTENDED AS NECESSARY.

REVISIONS	DATE
Architectural Design & Planning 32 Grange Road Plymouth PL7 2HY t: 01752 341696 f: 07973 136876	
THE DESIGN WORKS	
TITLE EXISTING ELEVATIONS	
ADDRESS 28 KYLEMORE ROAD LONDON NW6 2PT	
CLIENT COBSTAR Ltd	
SCALE 1:100 & 1:50 A1	DATE JAN 2017
DRAWING No. 170130/02	REV.