

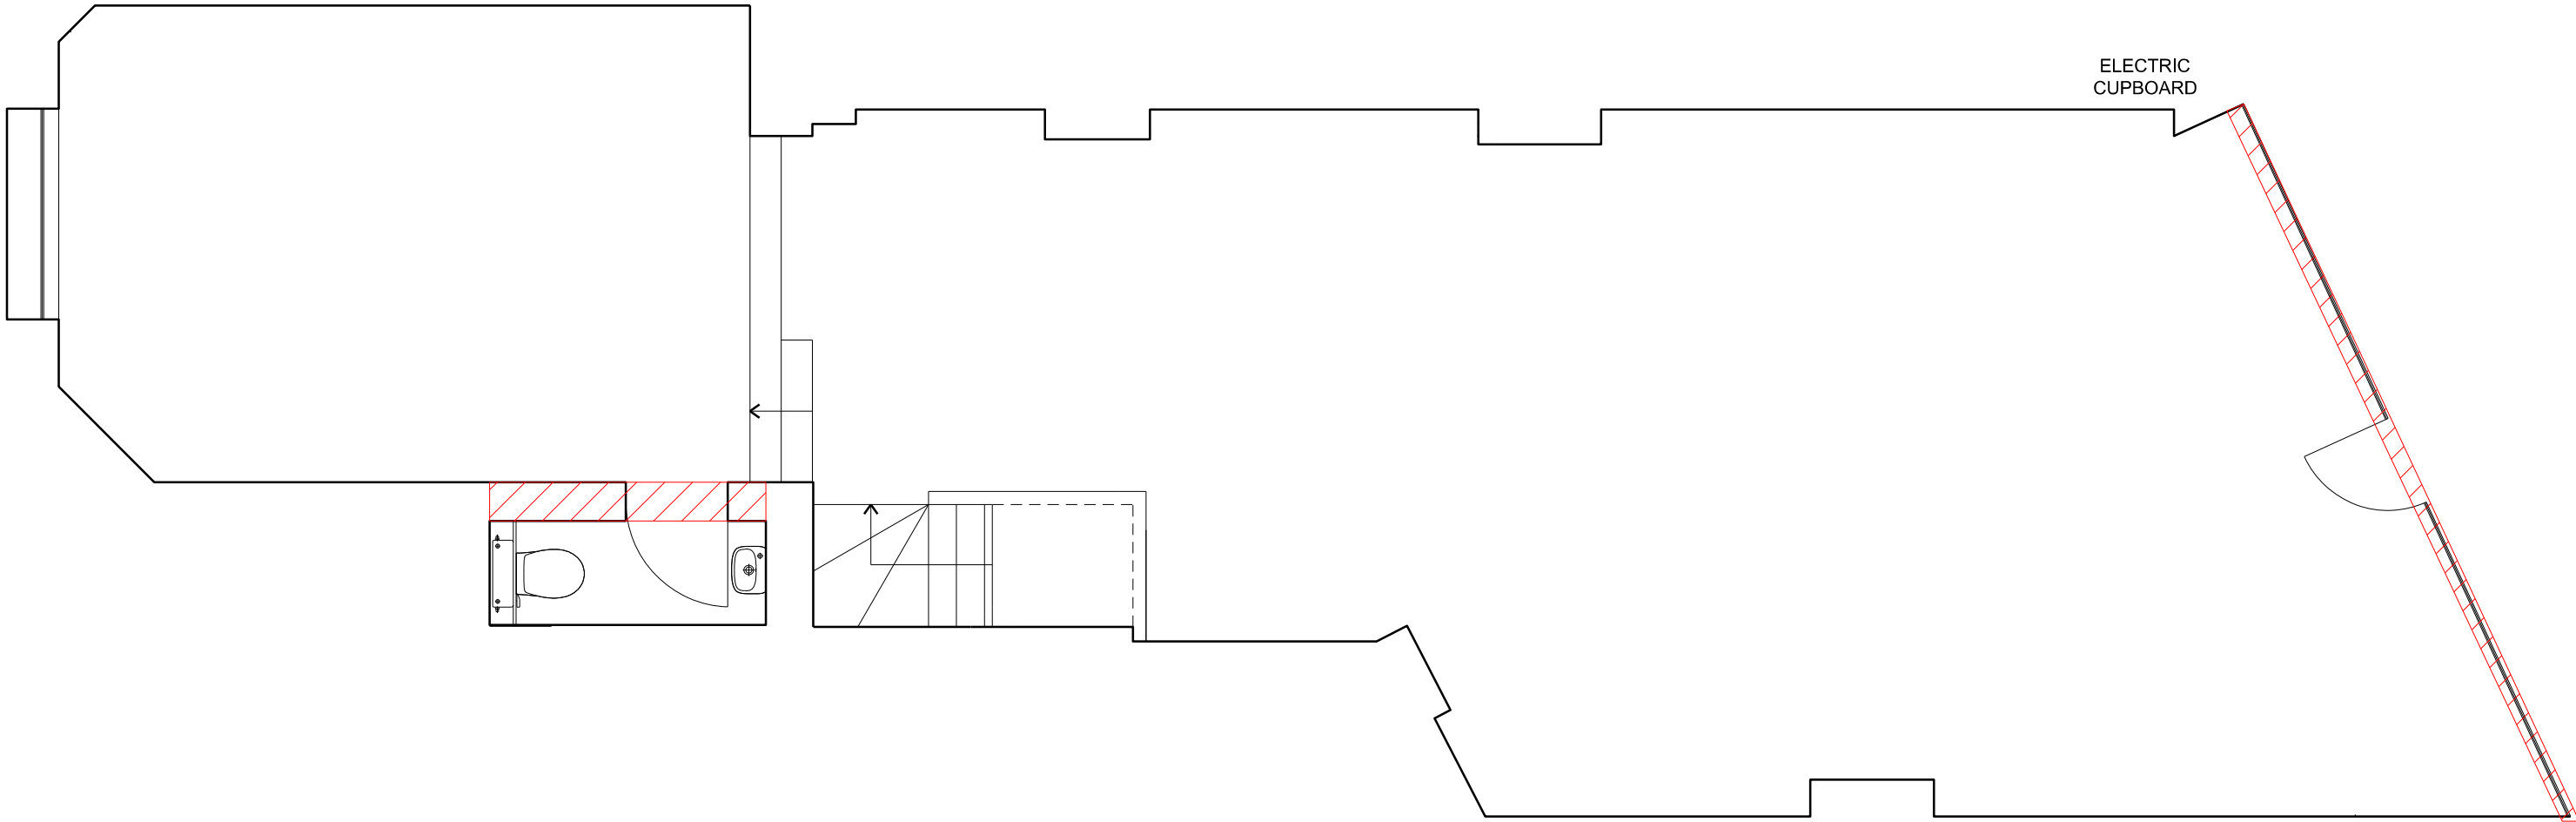


 

01 EXISTING GROUND FLOOR GA
1:50

 TO BE DEMOLISHED

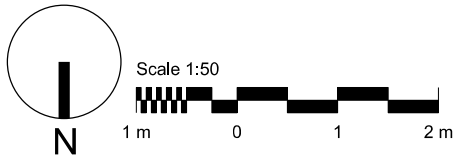

Client	 architecture 63 Redchurch Street London E2 7DJ +44 (0)2081441861	General Notes 1 - Do not scale drawings. Dimensions govern. 2 - All dimensions are in millimetres unless noted otherwise. 3 - All dimensions shall be verified on site before proceeding with the work. Contractor is responsible to verify on site all dimension and potential discrepancies. 4 - SPIN architecture shall be notified in writing of any discrepancies. 5 - Any areas and dimensions indicated on this sheet are approximate and indicative only.									Scale @ A3	Number		EXISTING GROUND FLOOR LAYOUT DEMOLITION		
													1:50		3021_PL11	
			01	11/04/17	PLANNING	ICB						Date	Project		Rev.	
			00	26/01/17	PLANNING	ICB						26/01/17	168 WEST-END LANE		01	
			Rev.	Date	Reason For	Issue	Chk	Rev.	Date	Reason For	Issue	Chk				



LOLAS WEST-END

LOLAS CUPCAKES




PLYWOOD BACKING
REMOVED AND ORIGINAL
COLUMNS EXPOSED

~~168~~


170 WEST END LANE

Scale 1:50




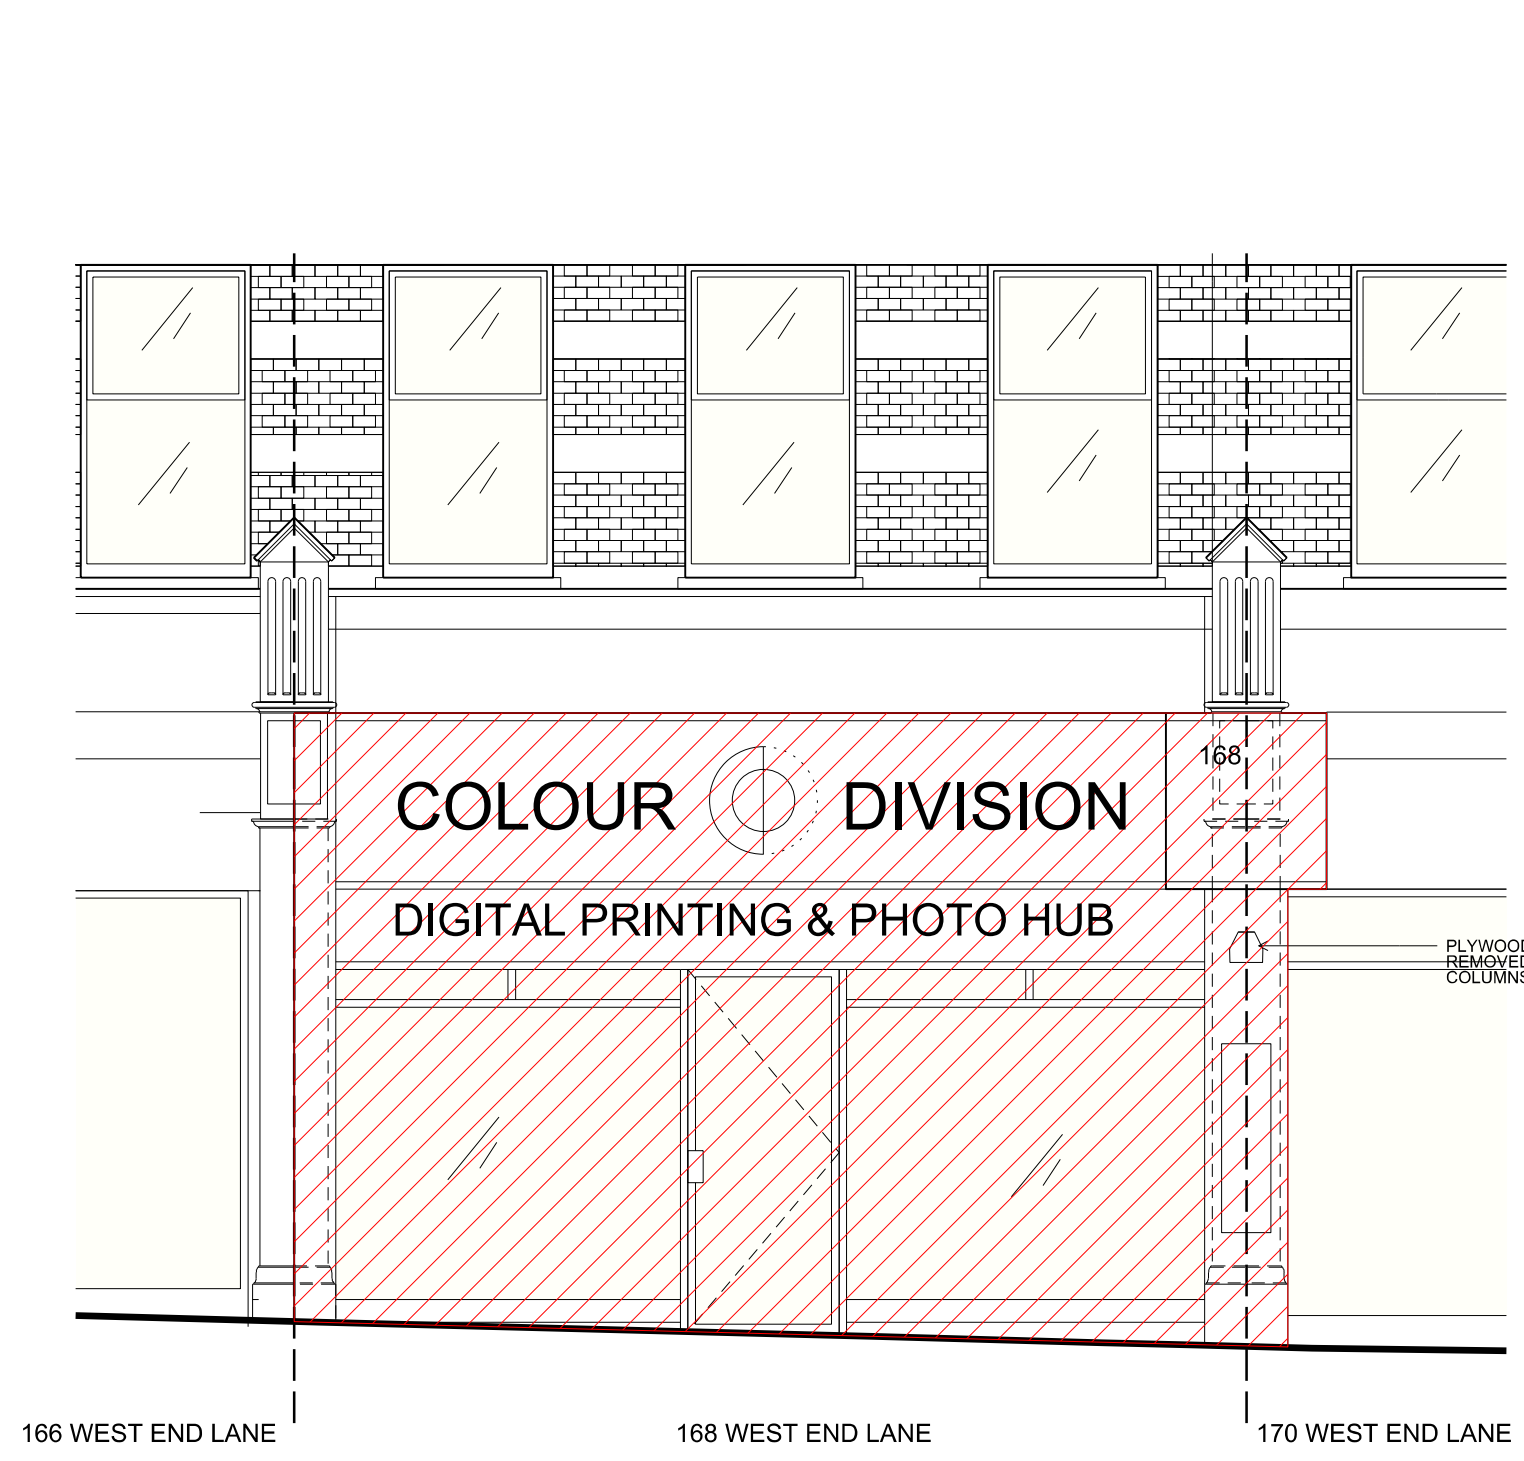

01 EXISTING FRONT ELEVATION DETAIL
1:50

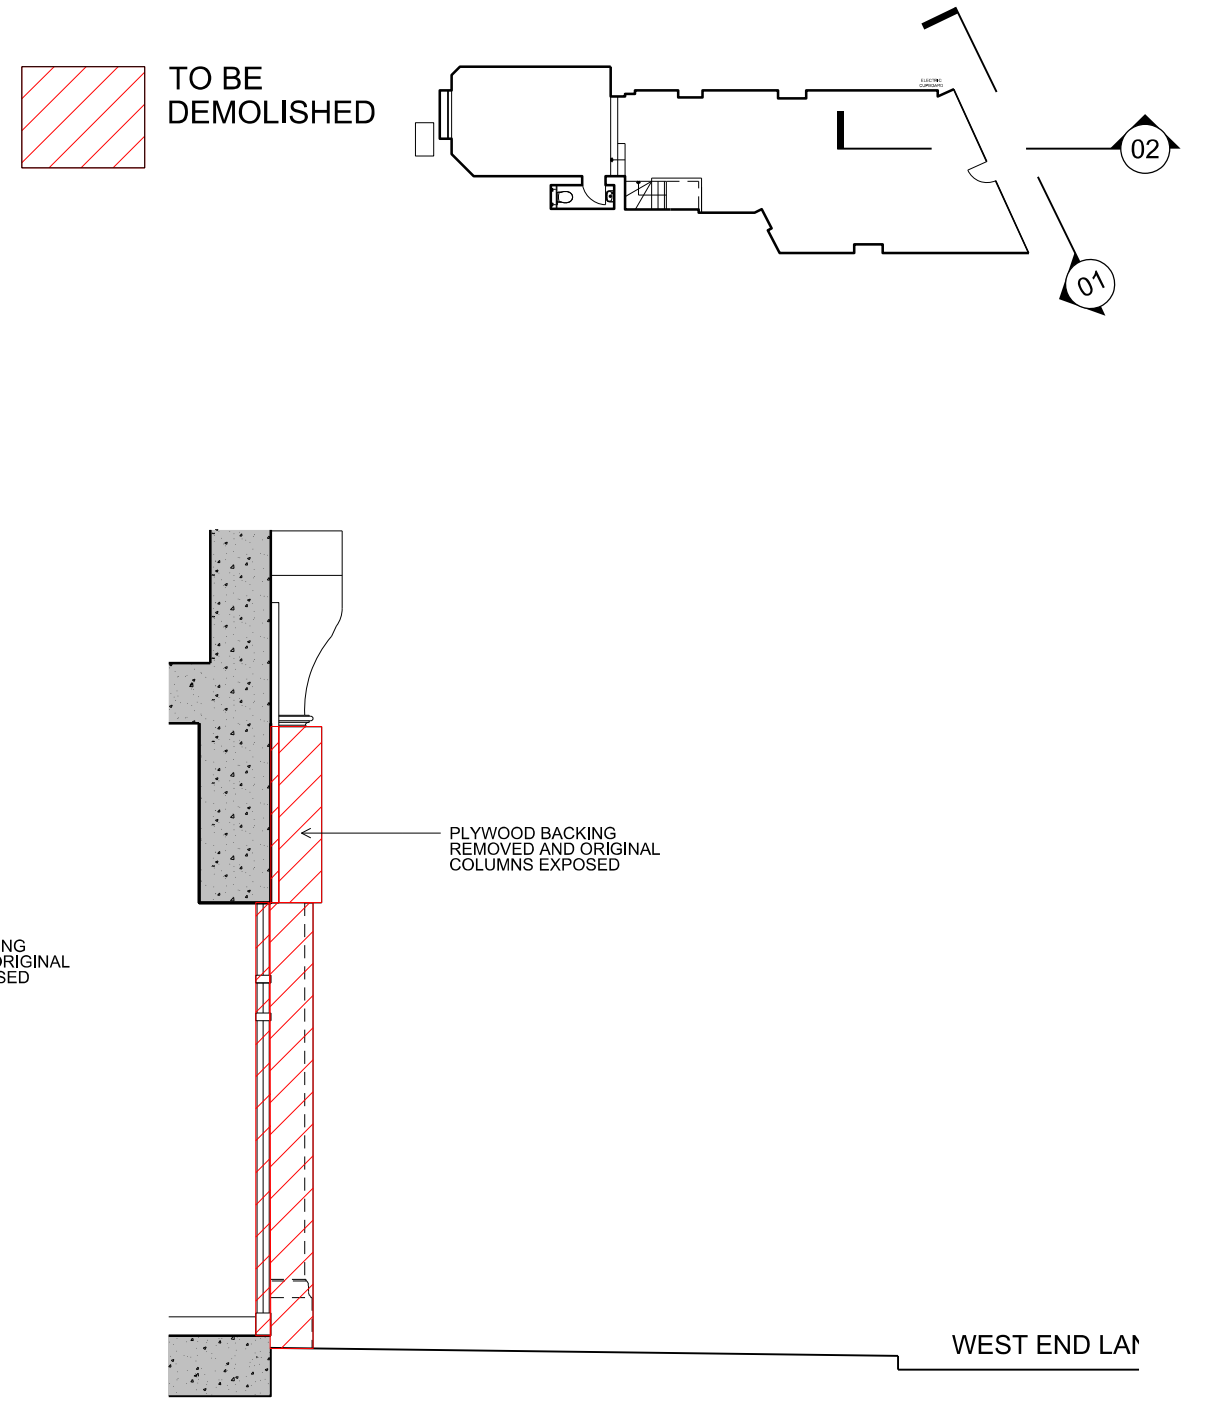

02 EXISTING FRONT ELEVATION DETAIL
1:50

 

Client LOLAS CUPCAKES	 63 Redchurch Street London E2 7DJ +44 (0)2081441861	General Notes 1 - Do not scale drawings. Dimensions govern. 2 - All dimensions are in millimetres unless noted otherwise. 3 - All dimensions shall be verified on site before proceeding with the work. Contractor is responsible to verify on site all dimension and potential discrepancies. 4 - SPIN architecture shall be notified in writing of any discrepancies. 5 - Any areas and dimensions indicated on this sheet are approximate and indicative only.									Scale @ A3 1:50	Number 3021_PL13		PROPOSED FRONT ELEVATION DETAIL DEMOLITION	
											Date 26/01/17	Project LOLAS WEST-END	Rev. 01		
				01	11/04/17	PLANNING	ICB								
				00	26/01/17	PLANNING	ICB								
				Rev.	Date	Reason For	Issue	Chk	Rev.	Date	Reason For	Issue	Chk		