
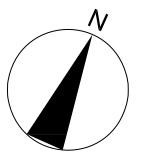


Demolition
 Existing

 


Note: Survey drawings are based upon the drawings produced by The Gordon Tomalin Partnership, Consultant Land Surveyors, Basildon, Jan 2017.

Notes:
 This drawing is the copyright of Giles Quarme and Associates and cannot be printed or re-produced without prior permission.
 Do not scale.
 This drawing has been based on survey information provided by others.
 All dimensions and setting out must be verified on site before commencement of the work, and any discrepancies notified to the architect.
 All windows and doors are to fit into existing openings.
 All dimensions are in millimetres unless stated otherwise.



Project and Project No: 34 JOHN STREET	Job No: 9739
Title: DEMOLITION- Lower Ground Floor Plan	

GILES QUARME AND ASSOCIATES
 (Chartered Architects)
7 BISHOPS TERRACE
LONDON SE11 4UE
 Tel: (020) 7582 0748
 Fax: (020) 7793 8807
 E-mail: mail@quarme

Drawing No: 9739 D (0) 01	Revision: -	Drawn: JVS
Date: March 2017	Scale: 1:100@A3	Checked: NB

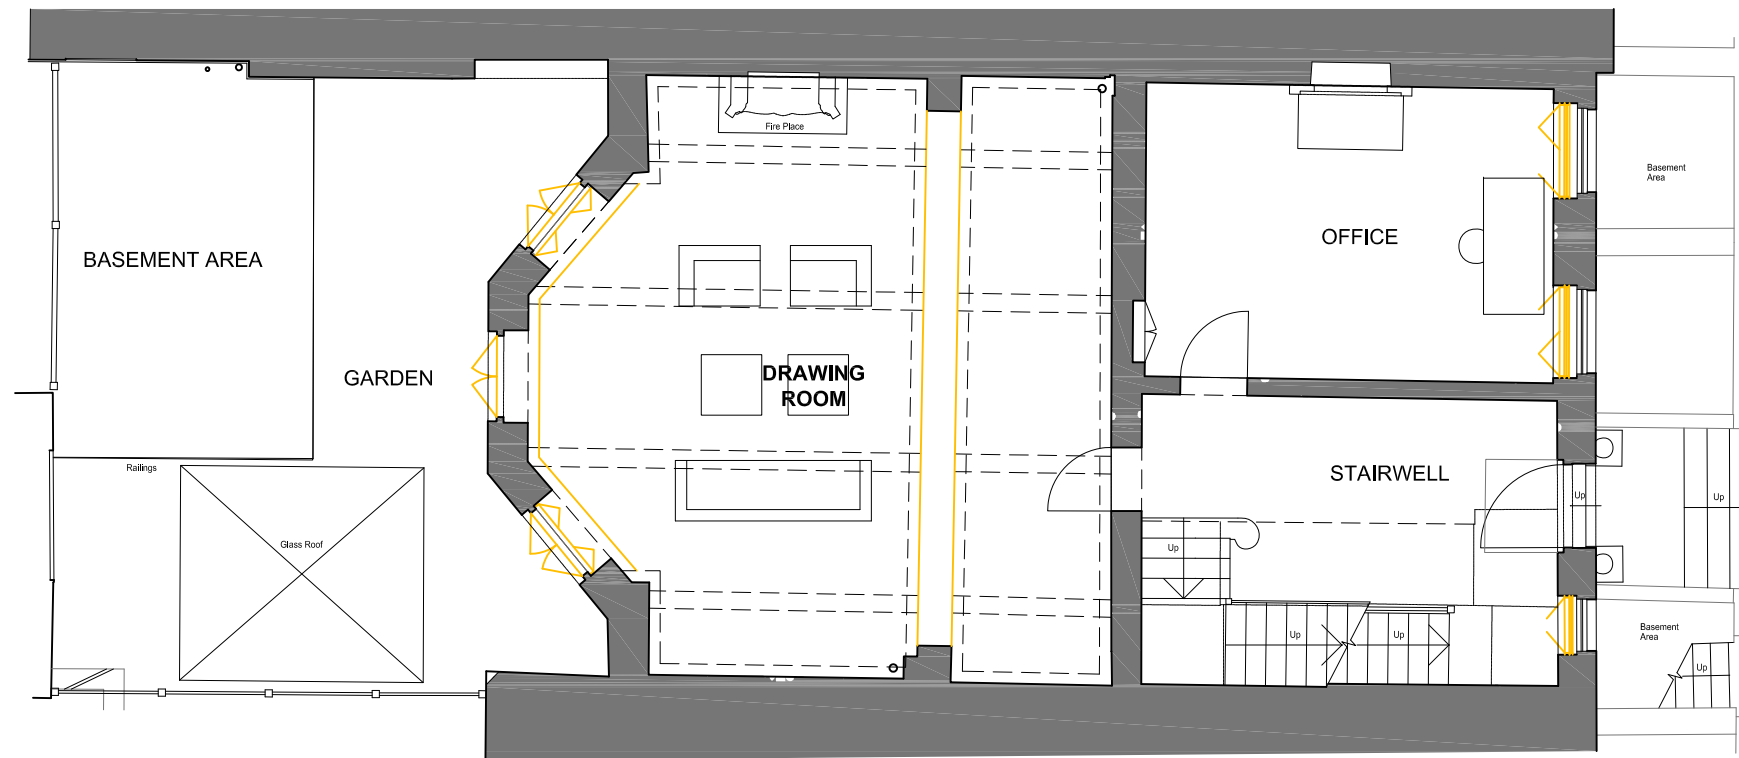

JOHN STREET

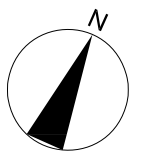 


Note: Survey drawings are based upon the drawings produced by The Gordon Tomalin Partnership, Consultant Land Surveyors, Basildon, Jan 2017.

Notes:
 This drawing is the copyright of Giles Quarme and Associates and cannot be printed or re-produced without prior permission.
 Do not scale.
 This drawing has been based on survey information provided by others.
 All dimensions and setting out must be verified on site before commencement of the work, and any discrepancies notified to the architect.
 All windows and doors are to fit into existing openings.
 All dimensions are in millimetres unless stated otherwise.



Project and Project No: 34 JOHN STREET	Job No: 9739
Title: DEMOLITION - Ground Floor Plan	

GILES QUARME AND ASSOCIATES <i>(Chartered Architects)</i>	Tel: (020) 7582 0748 Fax: (020) 7793 8807 E-mail: mail@quarme
7 BISHOPS TERRACE LONDON SE11 4UE	

Drawing No: 9739 D (0) 02	Revision: -	Drawn: JVS
Date: March 2017	Scale: 1:100@A3	Checked: NB

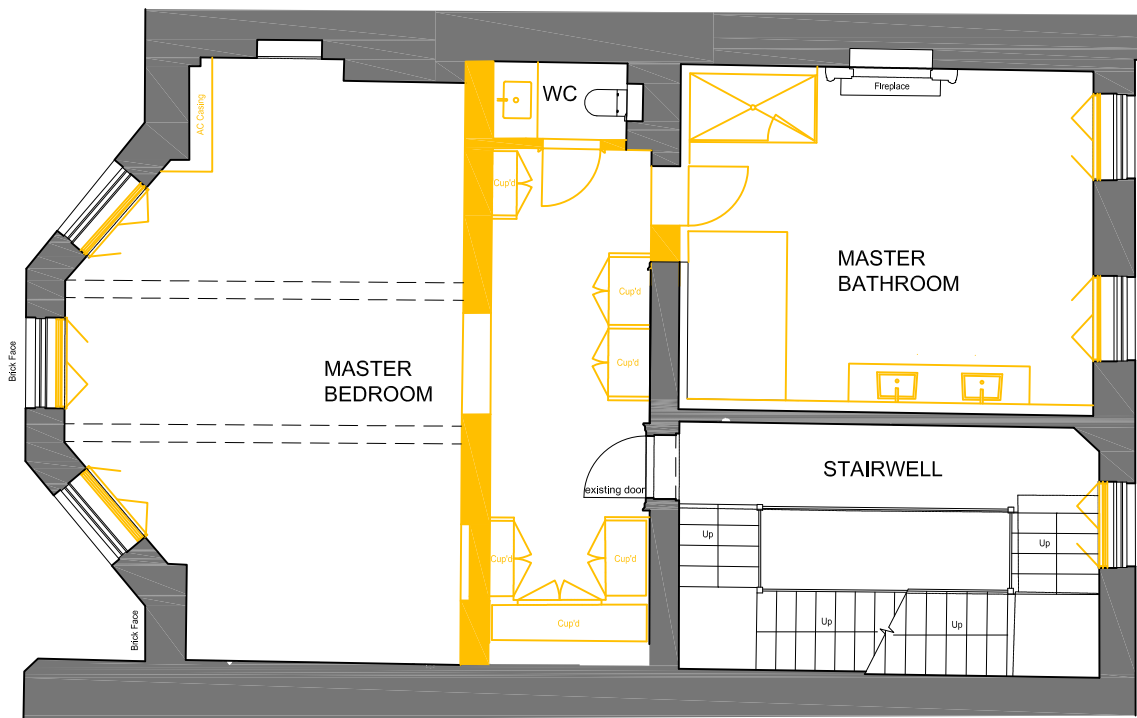

JOHN STREET

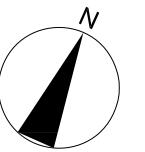 


Note: Survey drawings are based upon the drawings produced by The Gordon Tomalin Partnership, Consultant Land Surveyors, Basildon, Jan 2017.

Notes:
 This drawing is the copyright of Giles Quarme and Associates and cannot be printed or re-produced without prior permission.
 Do not scale.
 This drawing has been based on survey information provided by others.
 All dimensions and setting out must be verified on site before commencement of the work, and any discrepancies notified to the architect.
 All windows and doors are to fit into existing openings.
 All dimensions are in millimetres unless stated otherwise.



Project and Project No: 34 JOHN STREET	Job No: 9739
Title: DEMOLITION - First Floor Plan	

GILES QUARME AND ASSOCIATES <i>(Chartered Architects)</i>	Tel: (020) 7582 0748 Fax: (020) 7793 8807 E-mail: mail@quarme
7 BISHOPS TERRACE LONDON SE11 4UE	

Drawing No: 9739 D (0) 03	Revision: -	Drawn: JVS
Date: March 2017	Scale: 1:100@A3	Checked: NB

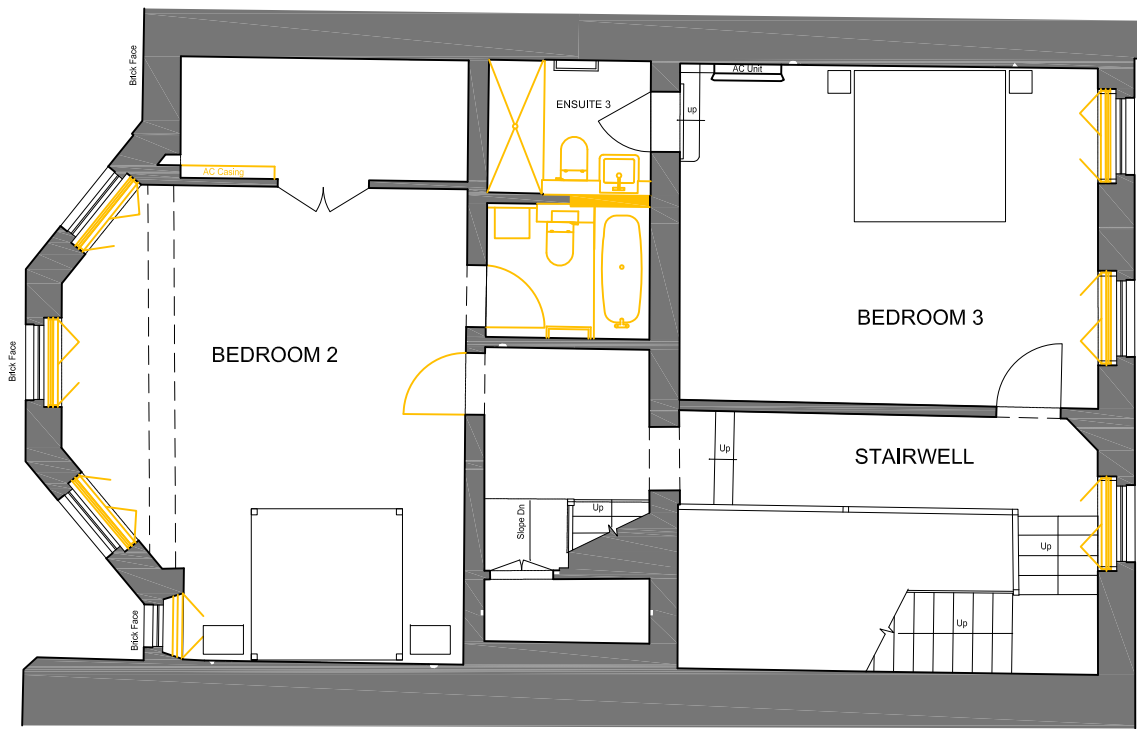

JOHN STREET

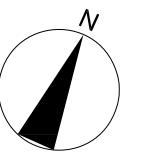 




Note: Survey drawings are based upon the drawings produced by The Gordon Tomalin Partnership, Consultant Land Surveyors, Basildon, Jan 2017.

Notes:
 This drawing is the copyright of Giles Quarme and Associates and cannot be printed or re-produced without prior permission.
 Do not scale.
 This drawing has been based on survey information provided by others.
 All dimensions and setting out must be verified on site before commencement of the work, and any discrepancies notified to the architect.
 All windows and doors are to fit into existing openings.
 All dimensions are in millimetres unless stated otherwise.

Project and Project No: 34 JOHN STREET	Job No: 9739
Title: DEMOLITION - Second Floor Plan	

GILES QUARME AND ASSOCIATES <i>(Chartered Architects)</i>	Tel: (020) 7582 0748 Fax: (020) 7793 8807 E-mail: mail@quarme
7 BISHOPS TERRACE LONDON SE11 4UE	

Drawing No: 9739 D (0) 04	Revision: -	Drawn: JVS
Date: March 2017	Scale: 1:100@A3	Checked: NB

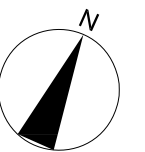 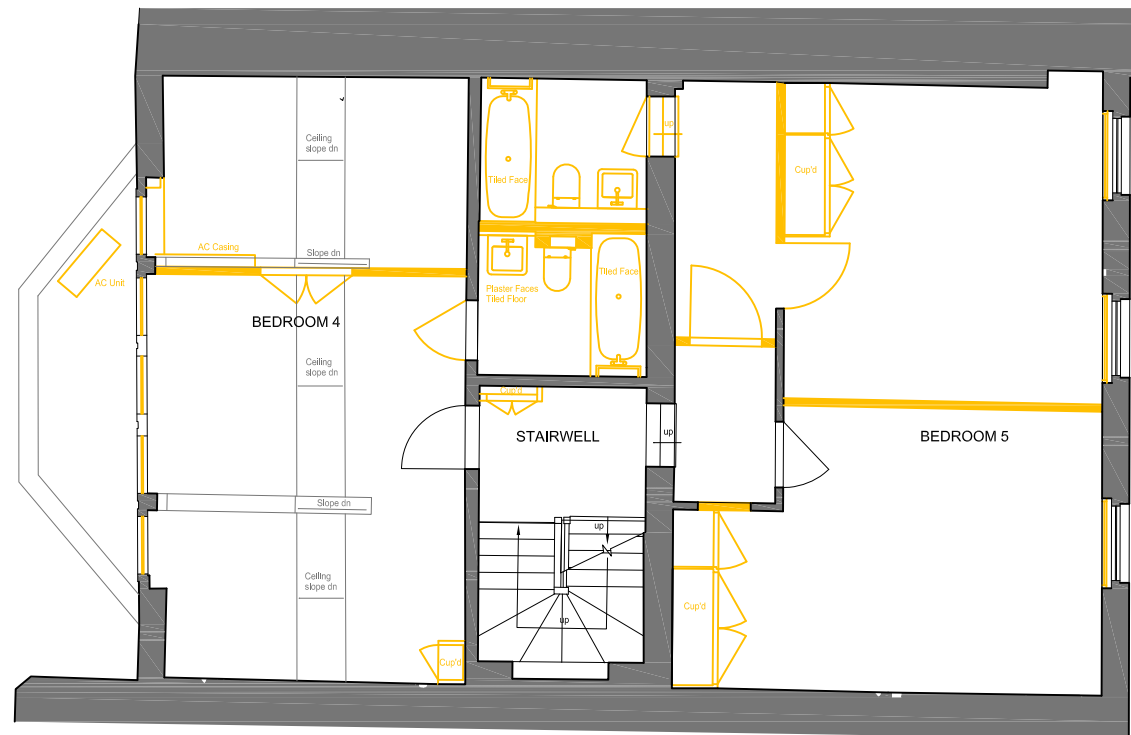


Note: Survey drawings are based upon the drawings produced by The Gordon Tomalin Partnership, Consultant Land Surveyors, Basildon, Jan 2017.

Notes:
 This drawing is the copyright of Giles Quarme and Associates and cannot be printed or re-produced without prior permission.
 Do not scale.
 This drawing has been based on survey information provided by others.
 All dimensions and setting out must be verified on site before commencement of the work, and any discrepancies notified to the architect.
 All windows and doors are to fit into existing openings.
 All dimensions are in millimetres unless stated otherwise.



Project and Project No: 34 JOHN STREET	Job No: 9739
Title: DEMOLITION Third Floor Plan	

GILES QUARME AND ASSOCIATES
 (Chartered Architects)
7 BISHOPS TERRACE
LONDON SE11 4UE
 Tel: (020) 7582 0748
 Fax: (020) 7793 8807
 E-mail: mail@quarme

Drawing No: 9739 D (0) 05	Revision: -	Drawn: JVS
Date: March 2017	Scale: 1:100@A3	Checked: NB

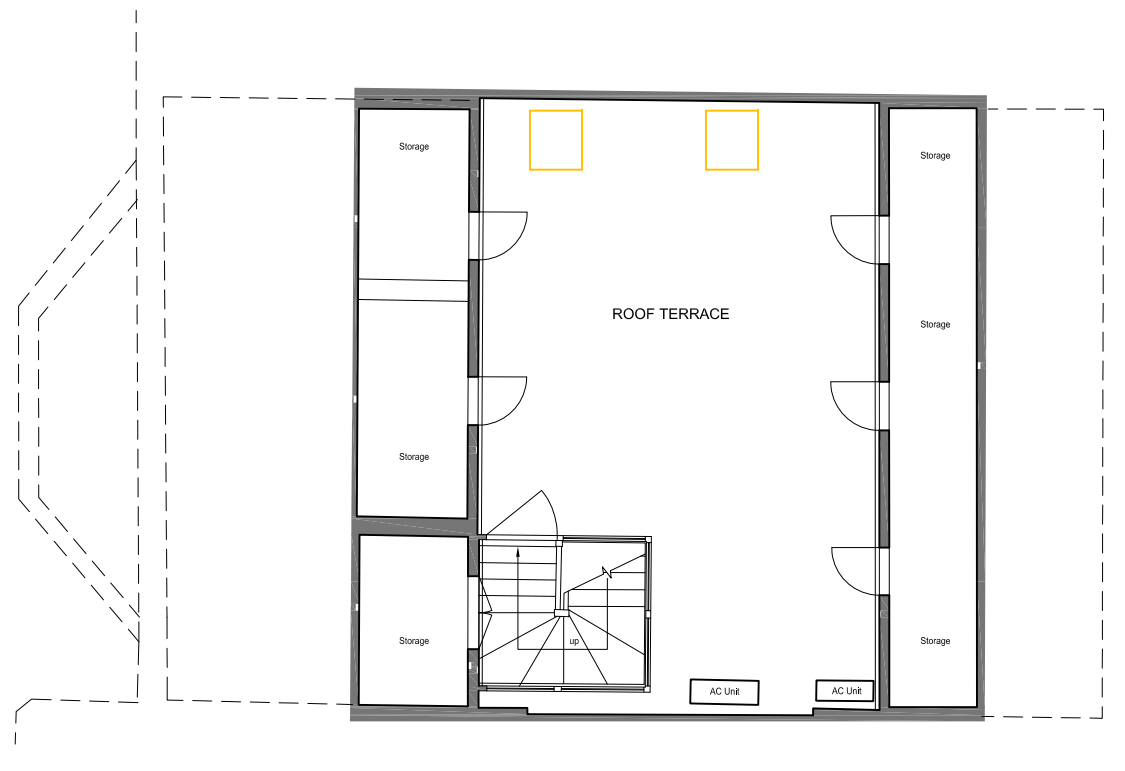

JOHN STREET

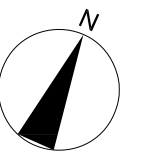 

Note: Survey drawings are based upon the drawings produced by The Gordon Tomalin Partnership, Consultant Land Surveyors, Basildon, Jan 2017.

Notes:
 This drawing is the copyright of Giles Quarme and Associates and cannot be printed or re-produced without prior permission.
 Do not scale.
 This drawing has been based on survey information provided by others.
 All dimensions and setting out must be verified on site before commencement of the work, and any discrepancies notified to the architect.
 All windows and doors are to fit into existing openings.
 All dimensions are in millimetres unless stated otherwise.

Project and Project No: 34 JOHN STREET	Job No: 9739
Title: DEMOLITION Roof Plan	

GILES QUARME AND ASSOCIATES
 (Chartered Architects)
 7 BISHOPS TERRACE
 LONDON SE11 4UE
 Tel: (020) 7582 0748
 Fax: (020) 7793 8807
 E-mail: mail@quarme

Drawing No: 9739 D (0) 06	Revision: -	Drawn: JVS
Date: Feb 2017	Scale: 1:100@A3	Checked: NB