


Planning application for 3 Willow Road, London NW3 1TH

Details of secondary glazing unit to be fitted to window 4, lounge, front elevation

Scale 1:10 dimensions given in mm

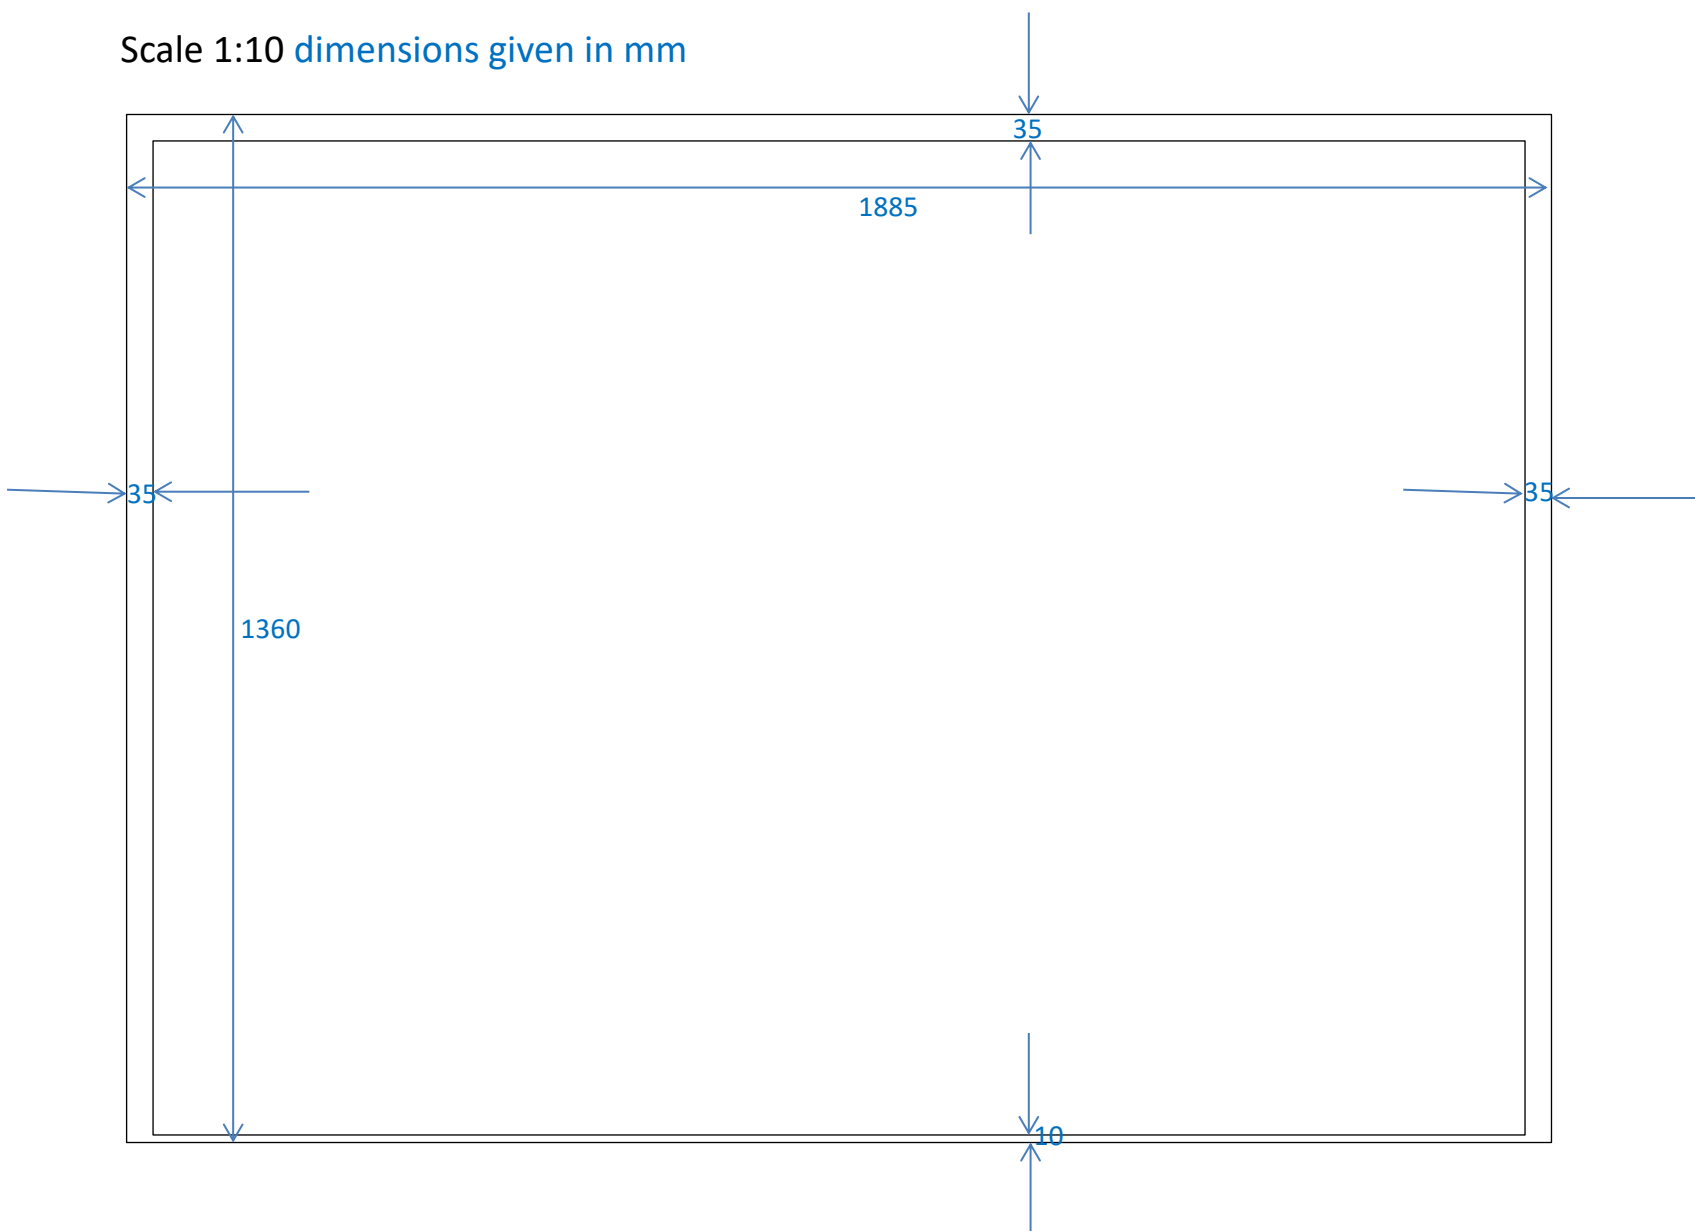

Cross section details

Scale 1:1

Top, left and right edges

Bottom edge

Key

