


**PLEASE NOTE:**

1. ALL DIMENSIONS TO BE CHECKED ON SITE BEFORE FABRICATION. DO NOT SCALE THIS DRAWING BUT USE ONLY FIGURED DIMENSIONS. ANY ERRORS OR OMISSIONS ARE TO BE REPORTED TO THE ARCHITECT IMMEDIATELY.
2. THIS DRAWING IS TO BE READ IN CONJUNCTION WITH ALL THE RELEVANT CONSULTANTS' AND/OR SPECIALISTS' DRAWINGS, COMMENTS AND ANY DISCREPANCIES OR VARIATIONS ARE TO BE NOTIFIED TO THE ARCHITECT BEFORE WORK COMMENCES.
3. ALL DRAWINGS AND DESIGNS ARE COVERED BY DESIGN RIGHT (INTELLECTUAL PROPERTY) AND MAY NOT BE DISTRIBUTED, COPIED OR ISSUED WITHOUT WRITTEN PERMISSION OF LUCIA PFLUCKER ARCHITECTURE.
4. ALL DESIGN CONCEPTS ARE THE SOLE PROPERTY OF LUCIA PFLUCKER ARCHITECTURE AND NO ADAPTATIONS, REPRODUCTIONS OR COPIES MAY BE MADE WITHOUT WRITTEN PERMISSION OF LUCIA PFLUCKER ARCHITECTURE.


**ADDITIONAL NOTES:**

Existing Ground Floor Plan (Ground Floor Flat)

SCALE 1:100 @ A3

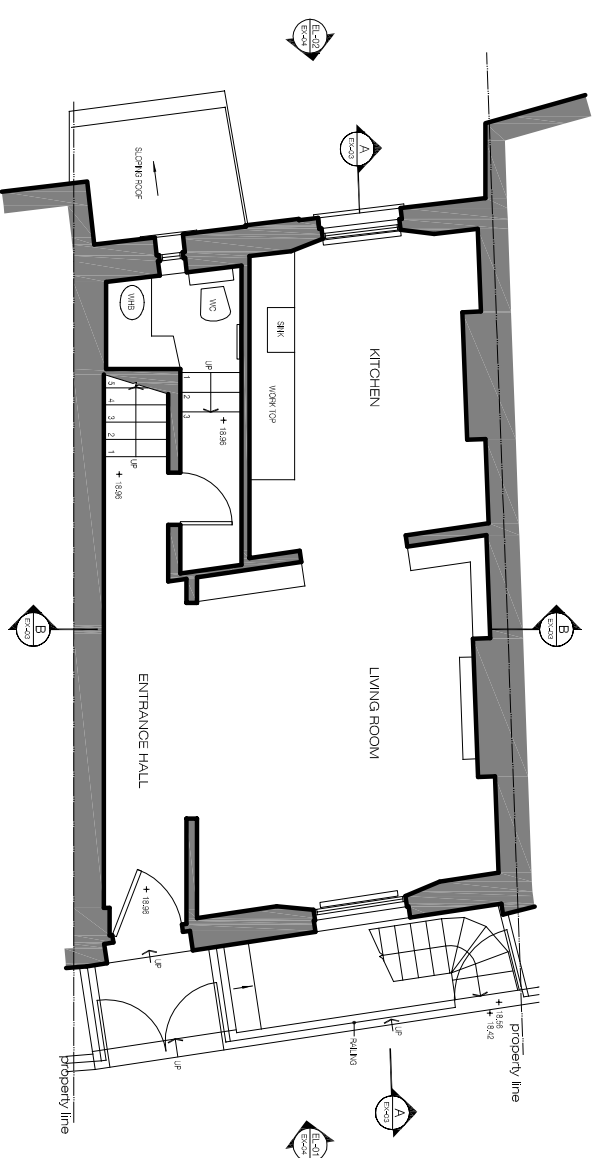

SCALE 1:100 @ A3

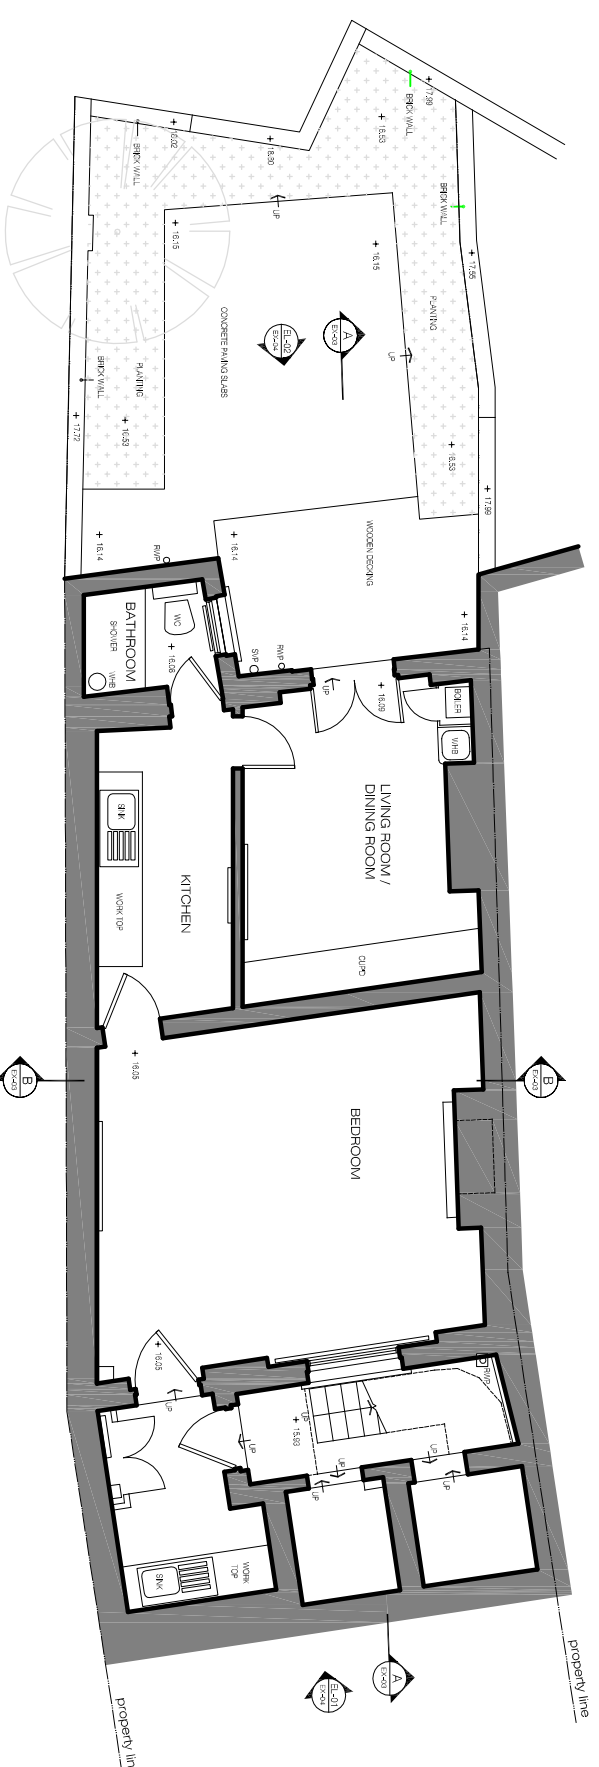

Existing Lower Ground Floor Plan (Lower Ground Floor Flat)

SCALE 1:100 @ A3



Scale 1:100 @ A3



**REVISIONS:**

NO	DATE	DESCRIPTION	BY
00	29.03.2017	FOR INFORMATION	LP
01	28.04.2017	FOR PLANNING	LP

Client  
**PRIVATE CLIENT**

Project  
6 Lyme Terrace, London NW1 0SN

Title  
Existing Lower Ground Floor Plan  
Existing Ground Floor Plan

Scale	Dwg. No.	Rev.
1 / 100		
Date	<b>EX-01</b>	01
10/03/17		
Drawn	Project Number	
LP	0039	
Checked		
LP		