


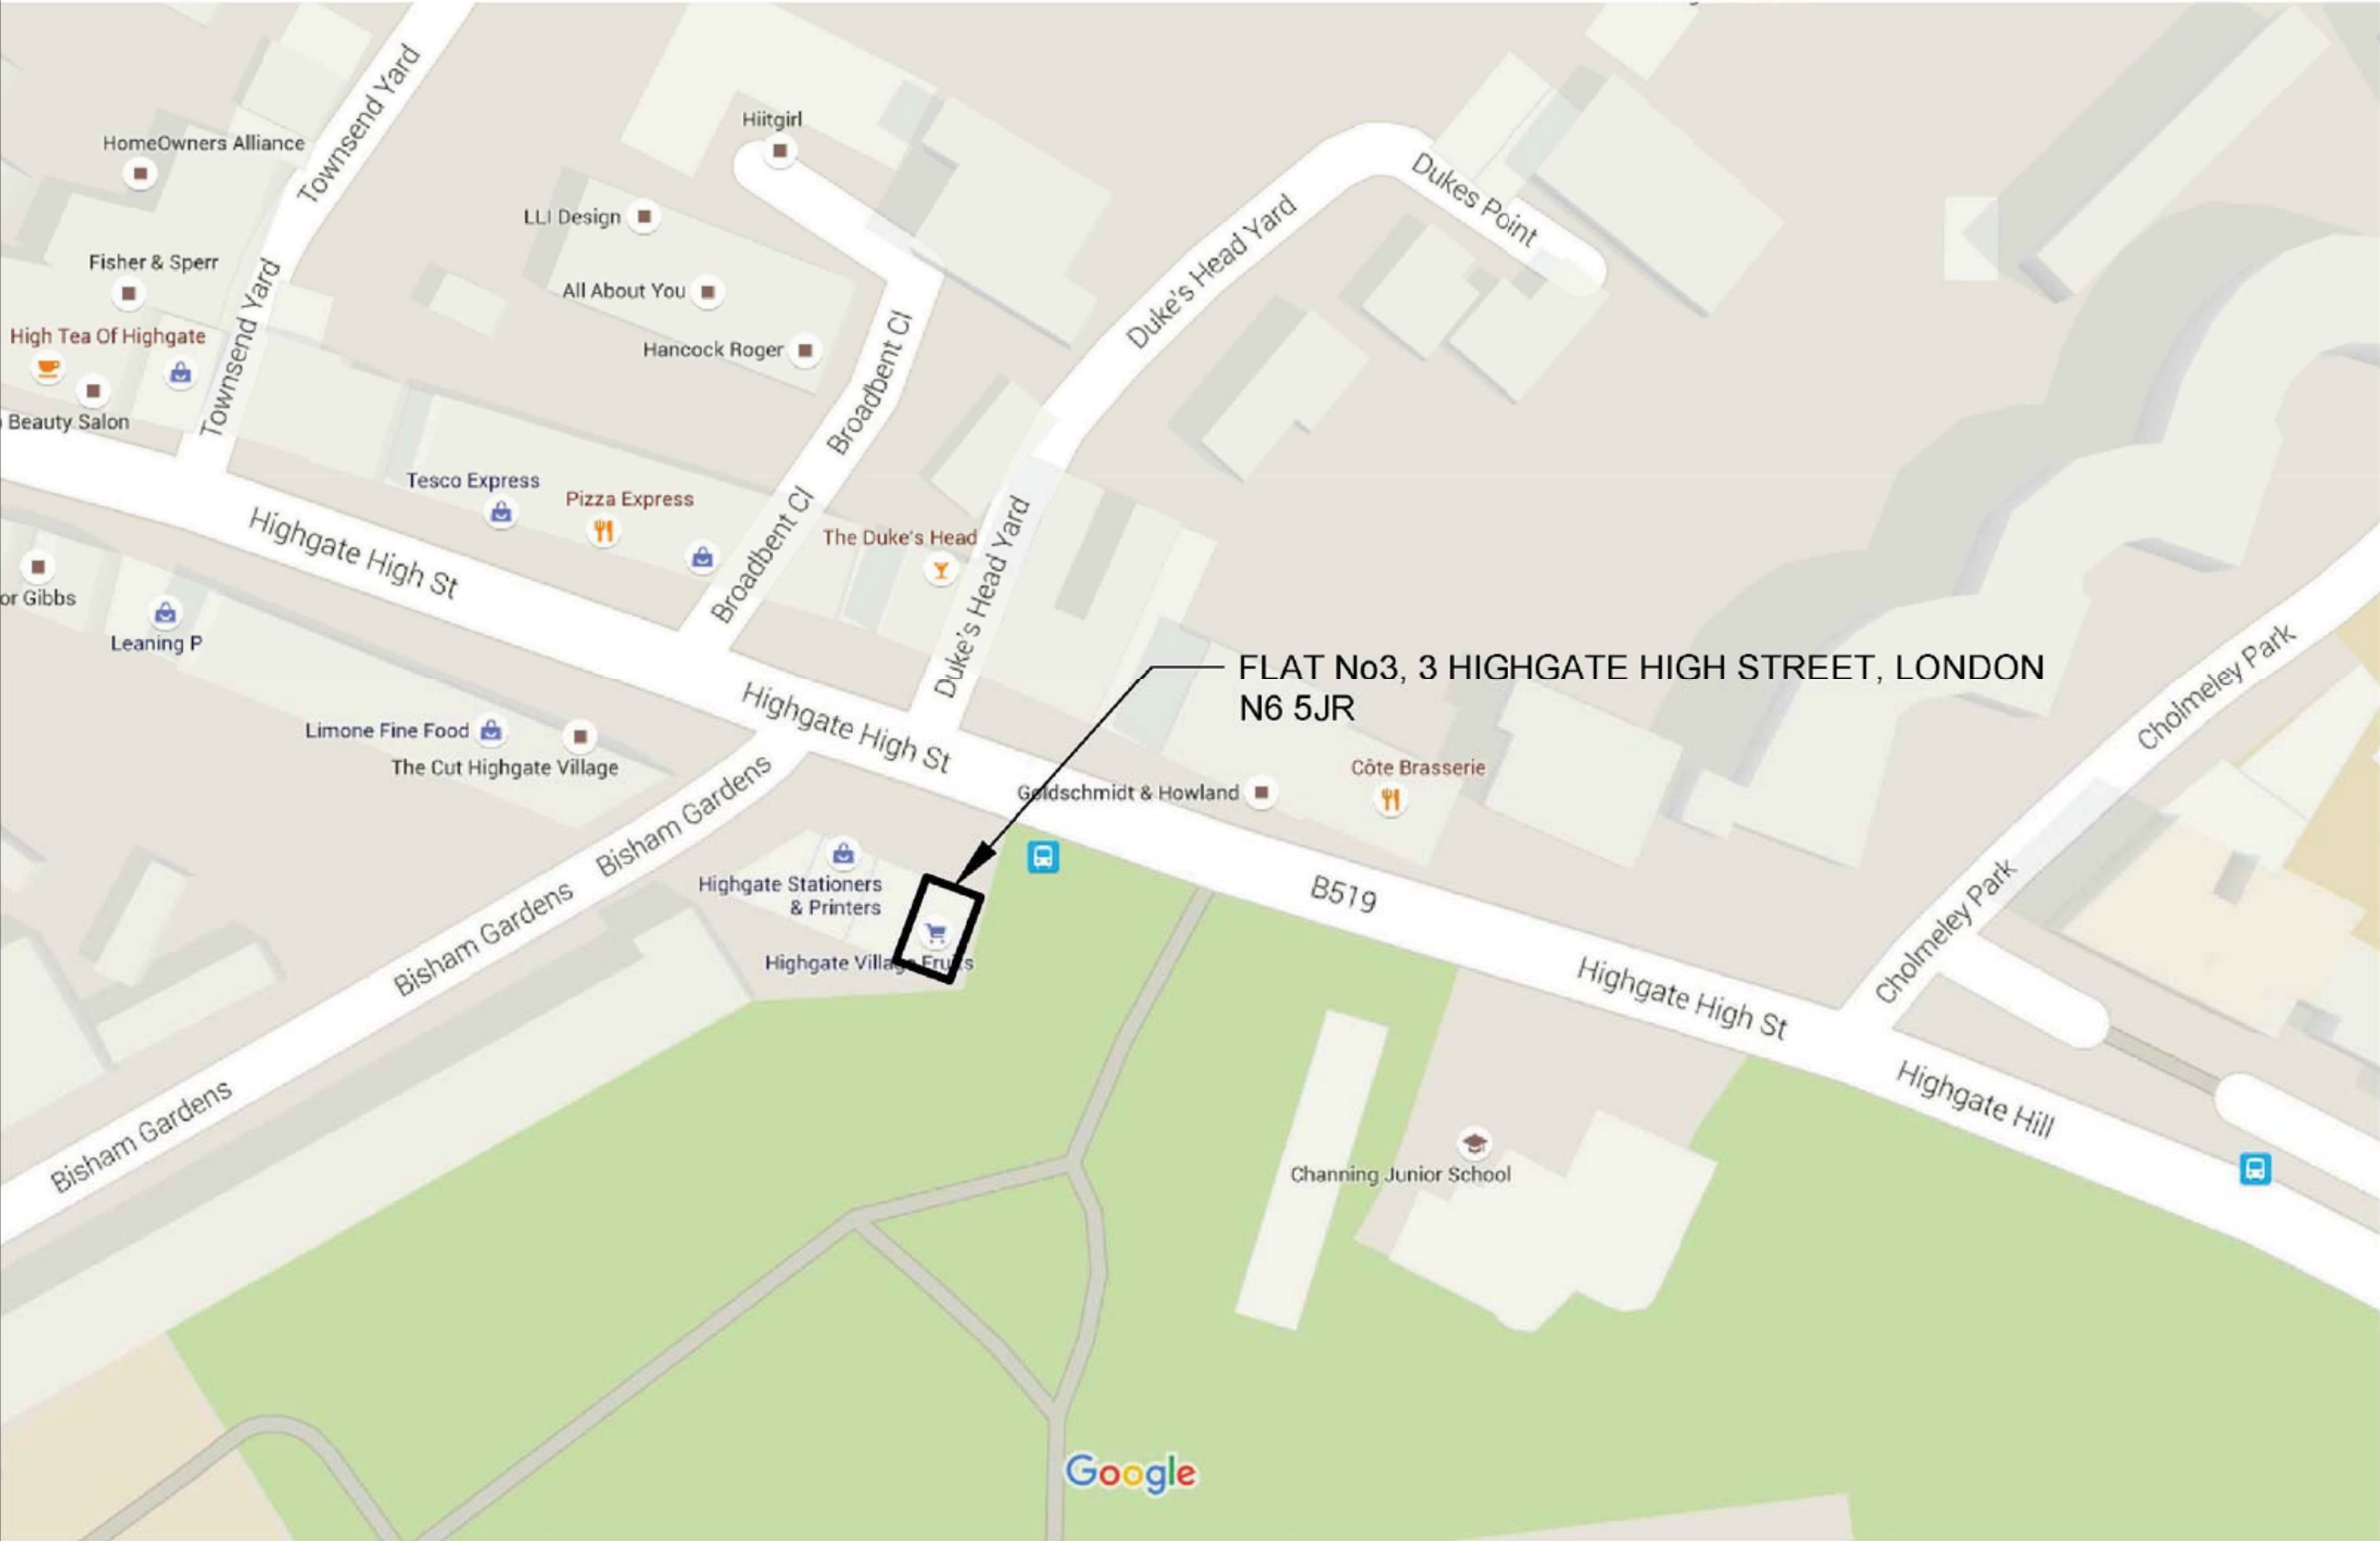

1

PROPERTY LOCATION MAP

DRAWING LIST:

ARCHITECTURAL

A0.00	PROPERTY LOCATION & DRAWING LIST
A1.00	EXISTING FLOOR PLANS
A1.01	EXISTING ELEVATIONS
A2.00	PROPOSED 3RD & 4TH FLOOR PLANS
A2.01	PROPOSED ROOF FLOOR PLAN
A3.00	NORTH BUILDING ELEVATION
A3.01	NORTH & EAST BUILDING ELEVATIONS
A4.00	SOUTH & EAST BUILDING SECTION

OWNER:
IRINA JOHNSTONE
3 HIGHGATE HIGH STREET
FLAT 3 - LONDON N6 6BA
TEL: 075961 36066

DESIGN ARCHITECT:
24 / 8 WORKSHOP LTD.
218 ARCHWAY ROAD
LONDON, N6 5AX - UK
P +(44) 0208 340 6383
M +(44) 07535 970 242
E - office@248work.com
W - www.248work.com

APARTMENT CONVERSION HIGHGATE

3 HIGHGATE HIGH STREET - FLAT 3
HIGHGATE, LONDON, N6 5JR - UK

ISSUES		
No.	Date	Description
■ FILE INFORMATION		
Filename	HOUSE EXTENSION	
Drawn	RS	
Checked	ER	
Date	18-03-2016	
Job #	1607-HHS	
■ SCALE: AS NOTED		
■ DRAWING TITLE		
EXISTING BUILDING		
FLOOR PLANS		
■ SHEET NUMBER		
A0.00		

OWNER:
IRINA JOHNSTONE
3 HIGHGATE HIGH STREET
FLAT 3 - LONDON N6 6BA
TEL: 075961 36066

DESIGN ARCHITECT:
24 / 8 WORKSHOP LTD.
218 ARCHWAY ROAD
LONDON, N6 5AX - UK
P +(44) 0208 340 6383
M +(44) 07535 970 242
E - office@248work.com
W - www.248work.com

APARTMENT CONVERSION HIGHGATE

3 HIGHGATE HIGH STREET - FLAT 3
HIGHGATE, LONDON, N6 5JR - UK


ISSUES		
No.	Date	Description

FILE INFORMATION		
Filename	HOUSE EXTENSION	
Drawn	RS	
Checked	ER	
Date	18-03-2016	
Job #	1607-HHS	


SCALE: AS NOTED

DRAWING TITLE
EXISTING 2ND,
3RD & 4TH FLOOR PLANS


SHEET NUMBER
A1.00

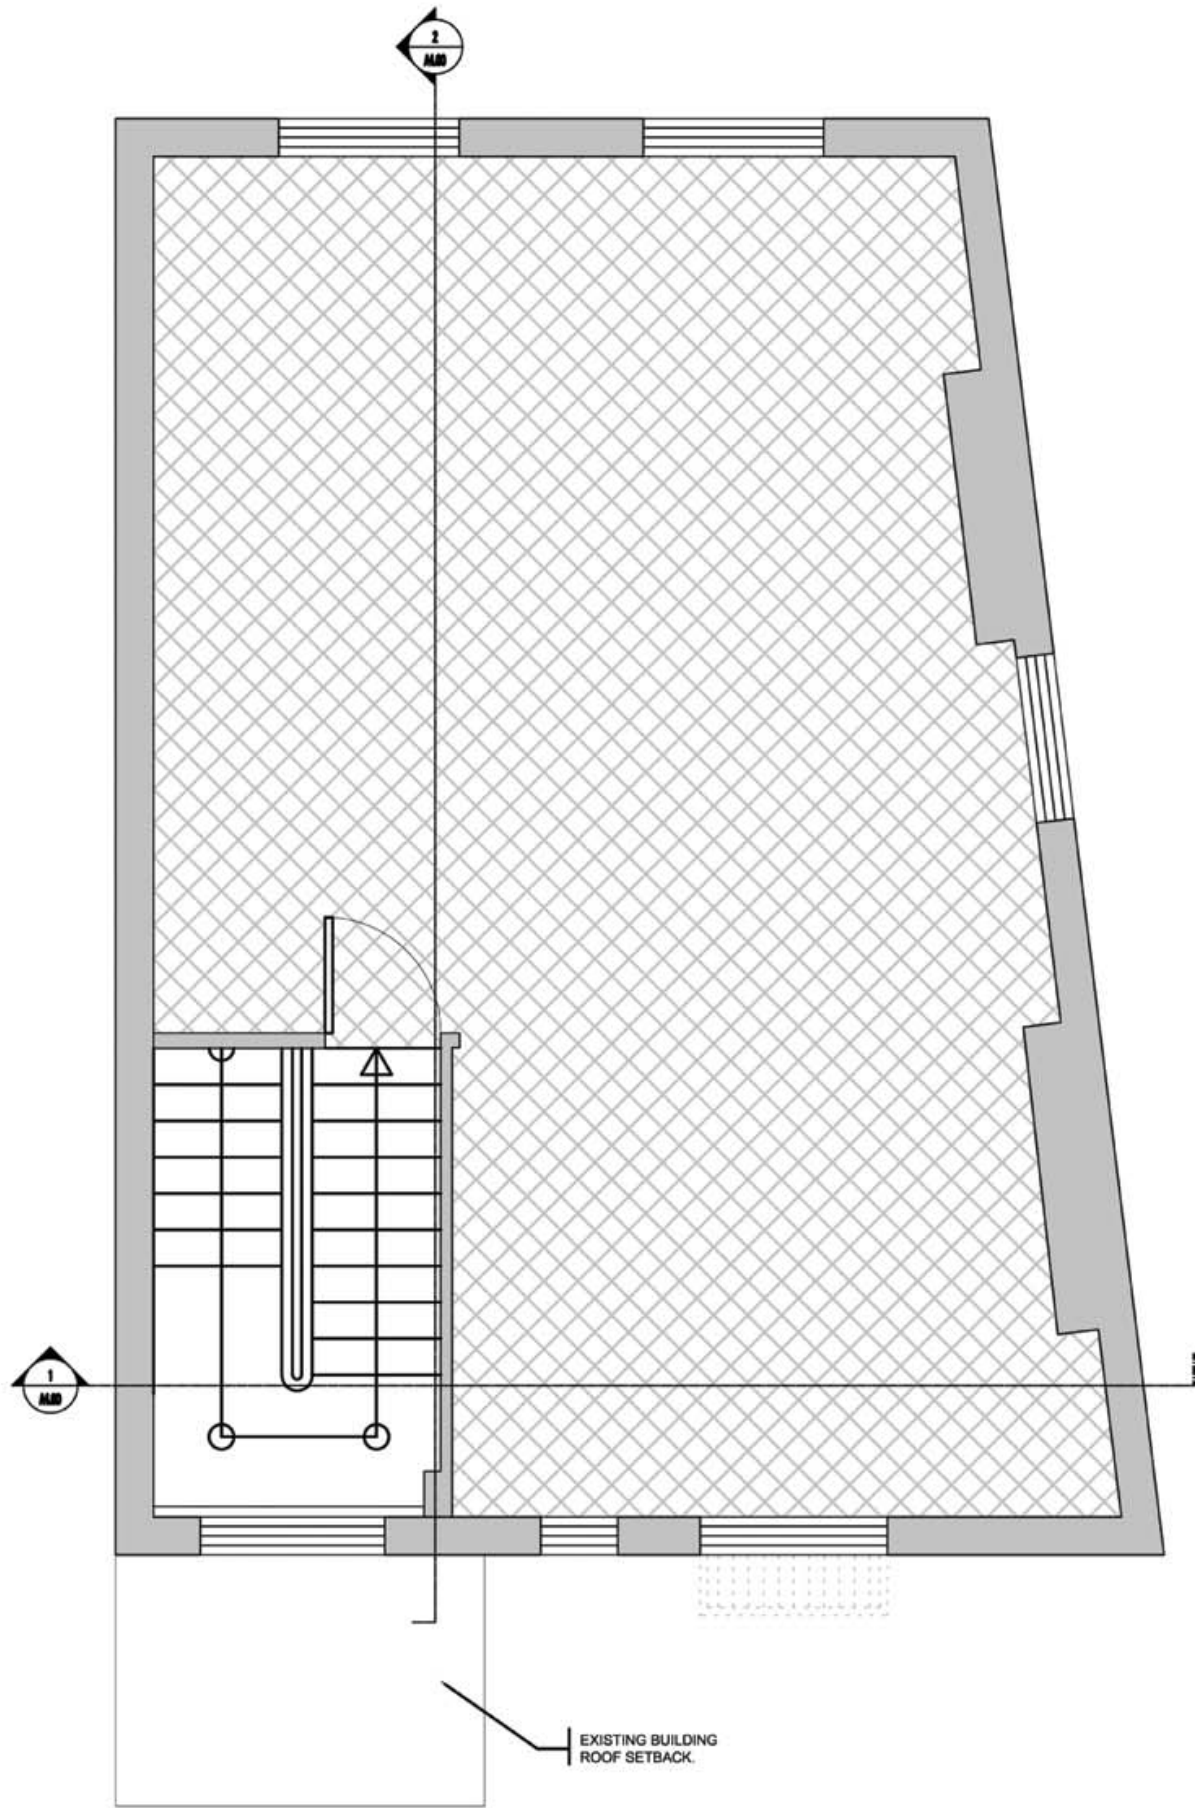

1 2ND LEVEL PLAN
1:5

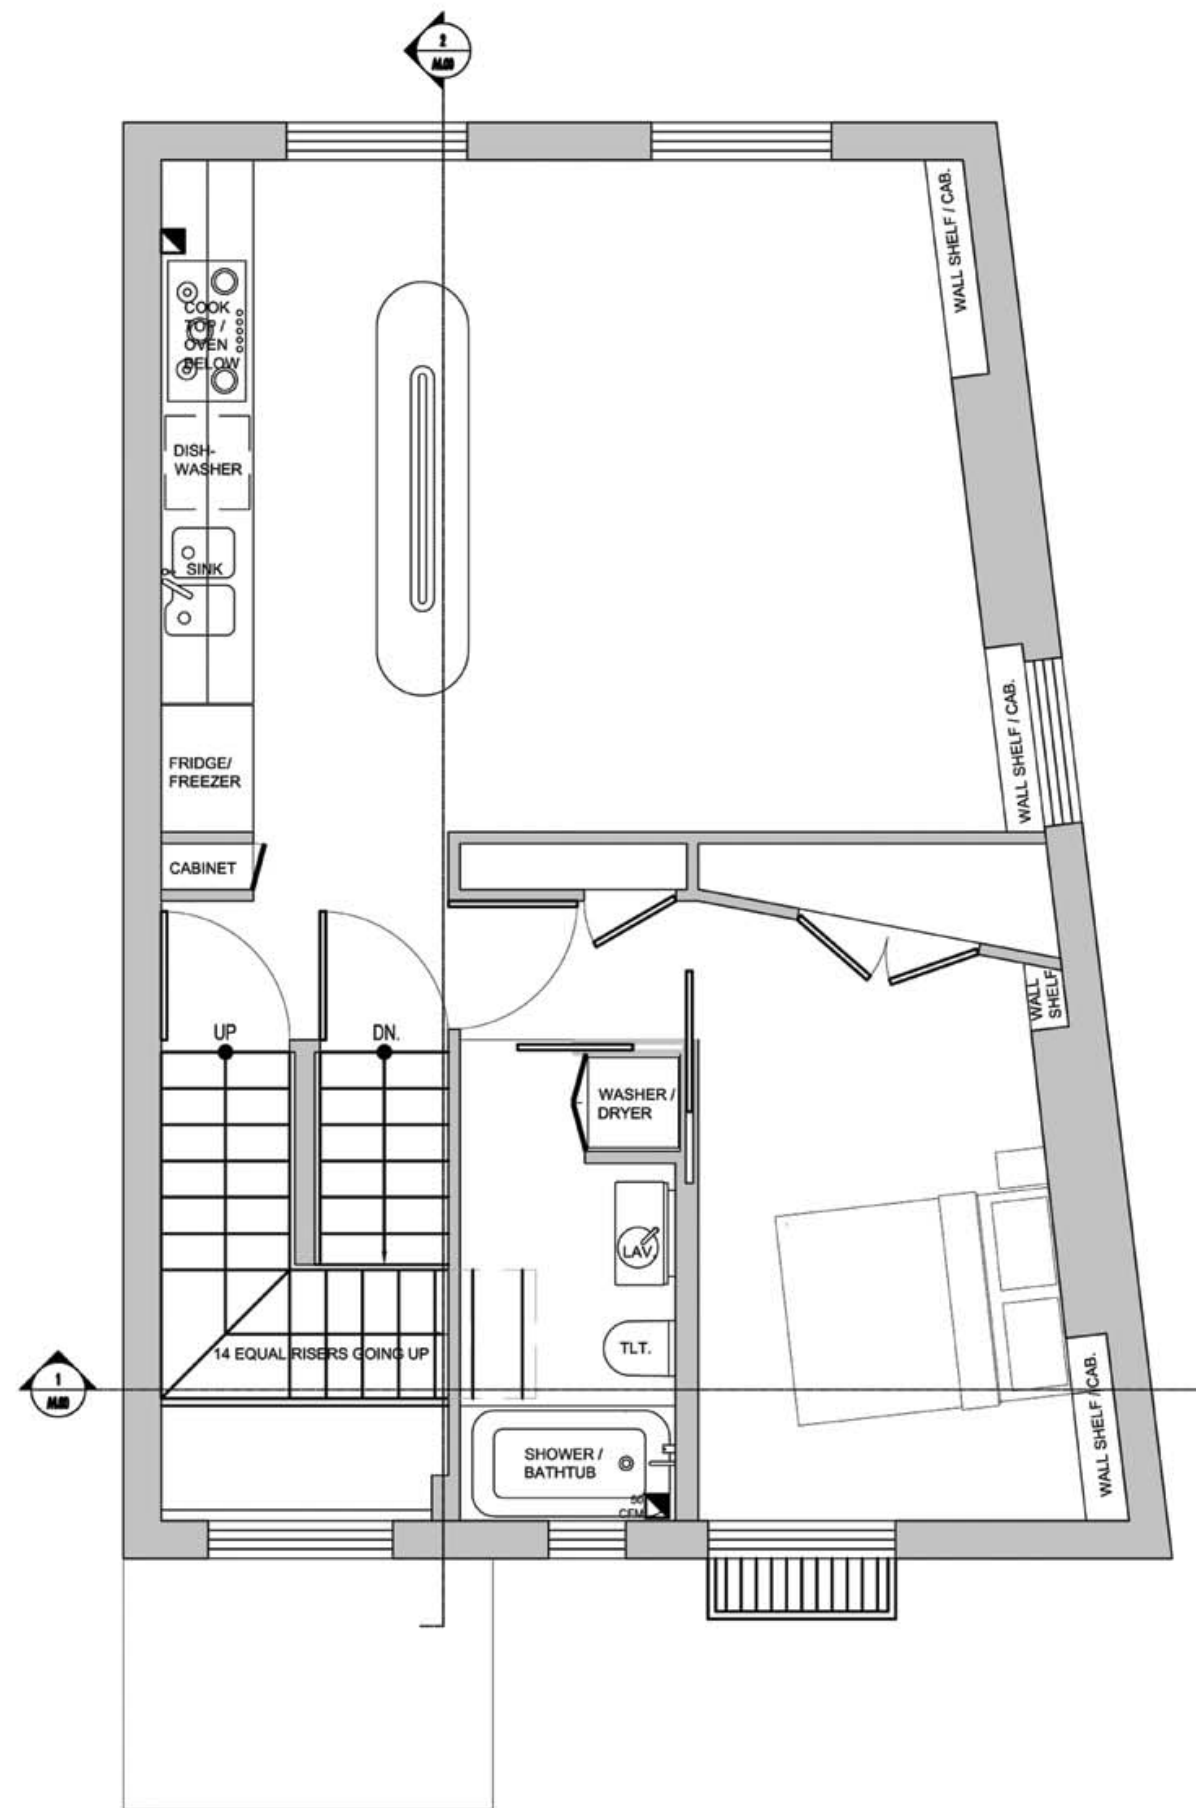

2 3RD LEVEL PLAN
1:5

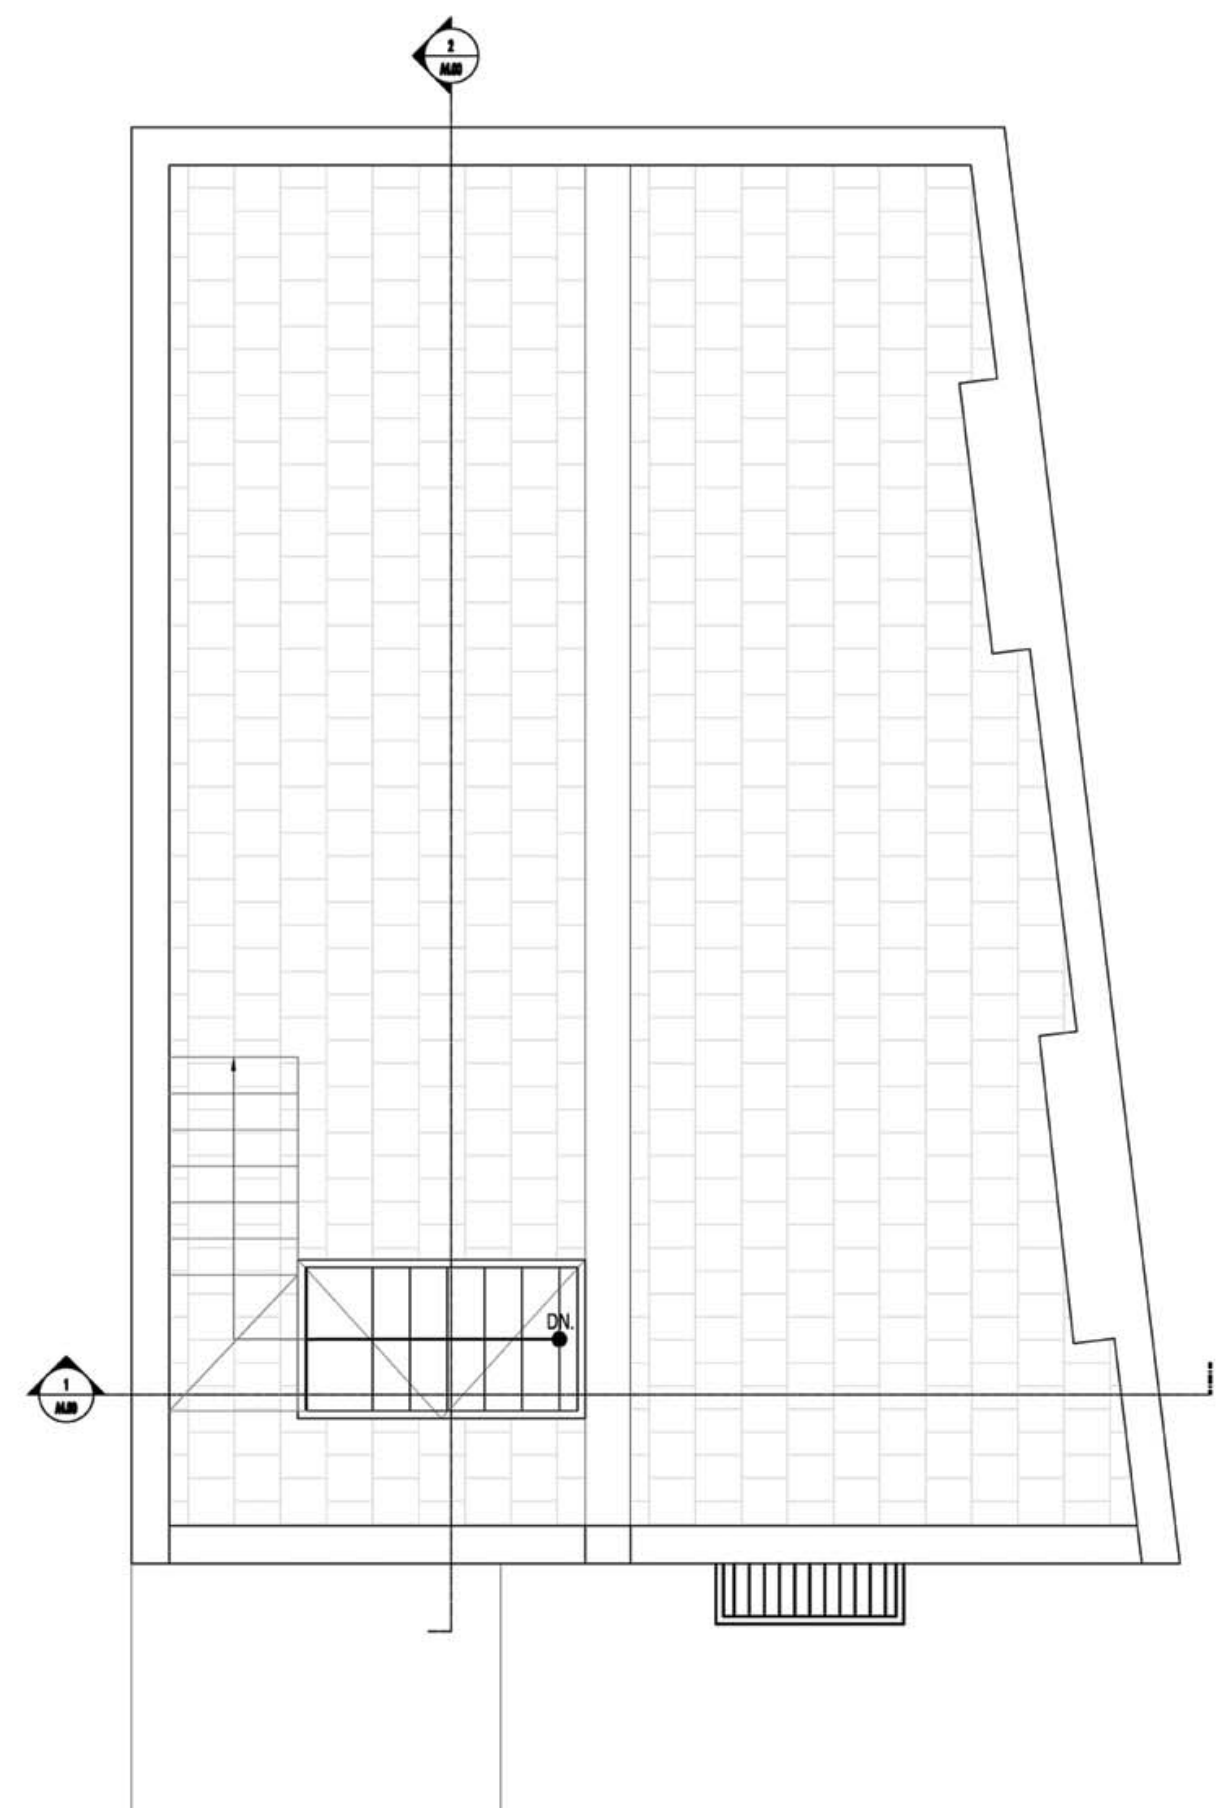

3 ROOF PLAN
1:5

OWNER:
IRINA JOHNSTONE
3 HIGHGATE HIGH STREET
FLAT 3 - LONDON N6 6BA
TEL: 075961 36066

DESIGN ARCHITECT:
24 / 8 WORKSHOP LTD.
218 ARCHWAY ROAD
LONDON, N6 5AX - UK
P +(44) 0208 340 6383
M +(44) 07535 970 242
E - office@248work.com
W - www.248work.com

APARTMENT CONVERSION HIGHGATE


3 HIGHGATE HIGH STREET - FLAT 3
HIGHGATE, LONDON, N6 5JR - UK

ISSUES		
No.	Date	Description
FILE INFORMATION		
Filename	HOUSE EXTENSION	
Drawn	RS	
Checked	ER	
Date	18-03-2016	
Job #	1607-HHS	


SCALE: AS NOTED

DRAWING TITLE
EXISTING ELEVATIONS


SHEET NUMBER
A1.01

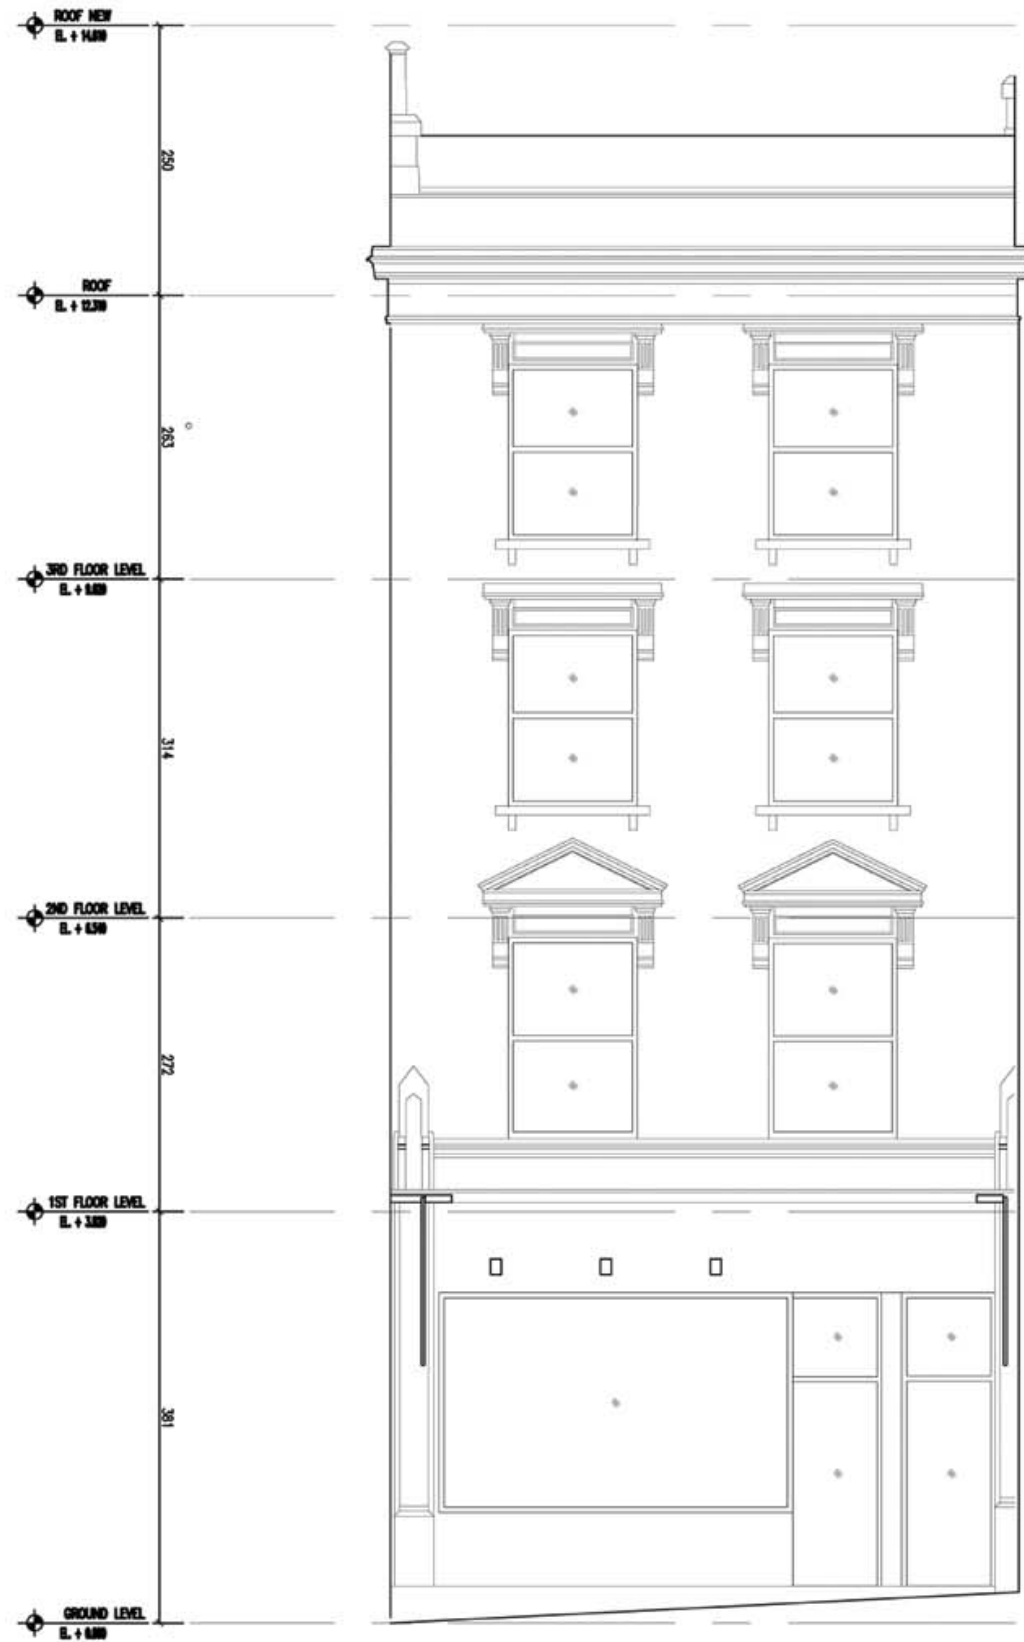

1 NORTH BUILDING ELEVATION
1:7

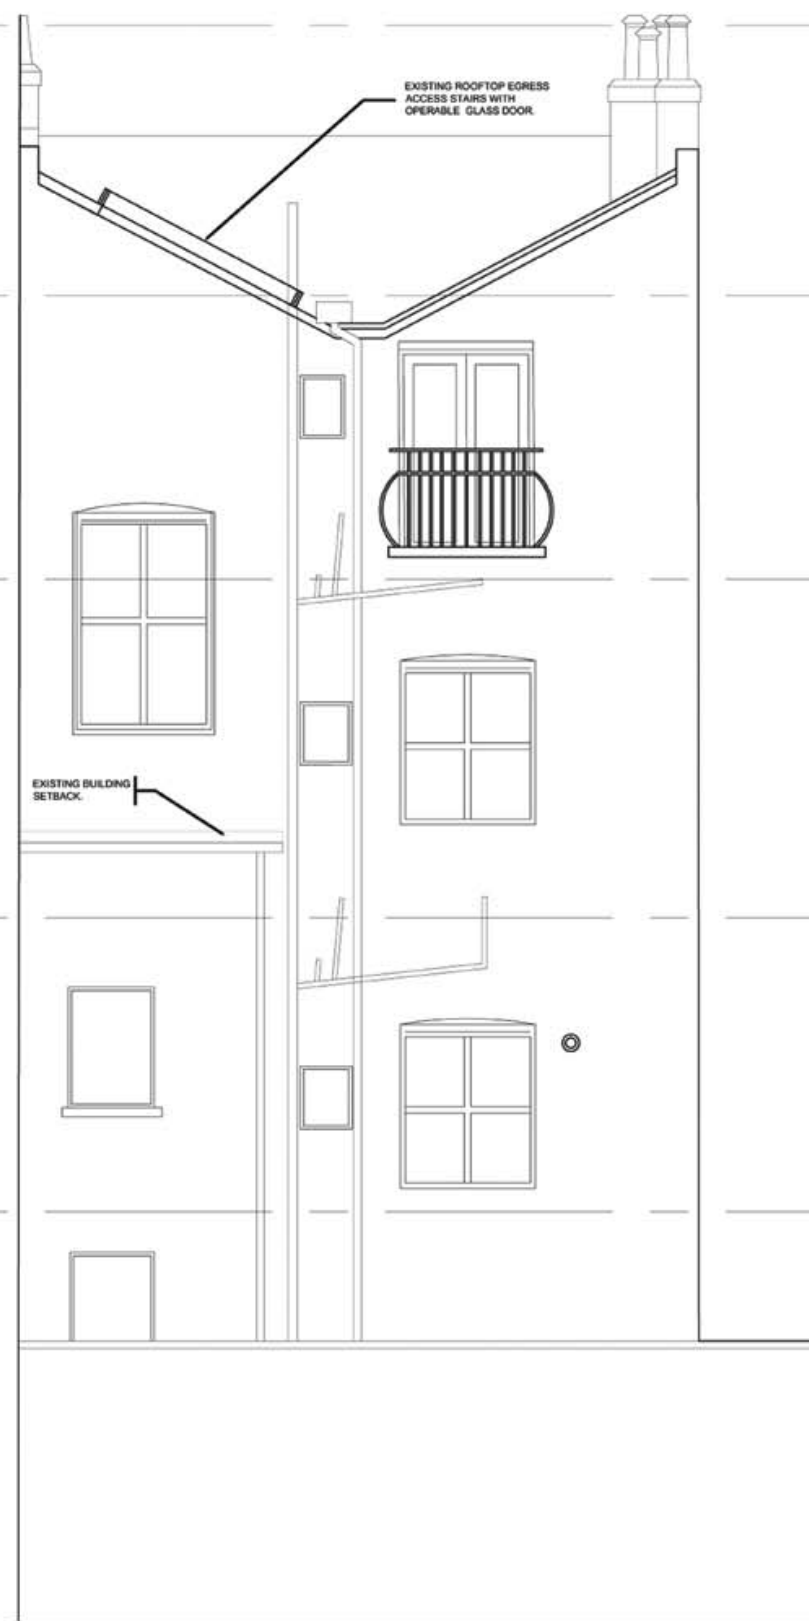

2 ELEVATION BUILDING SOUTH
1:7

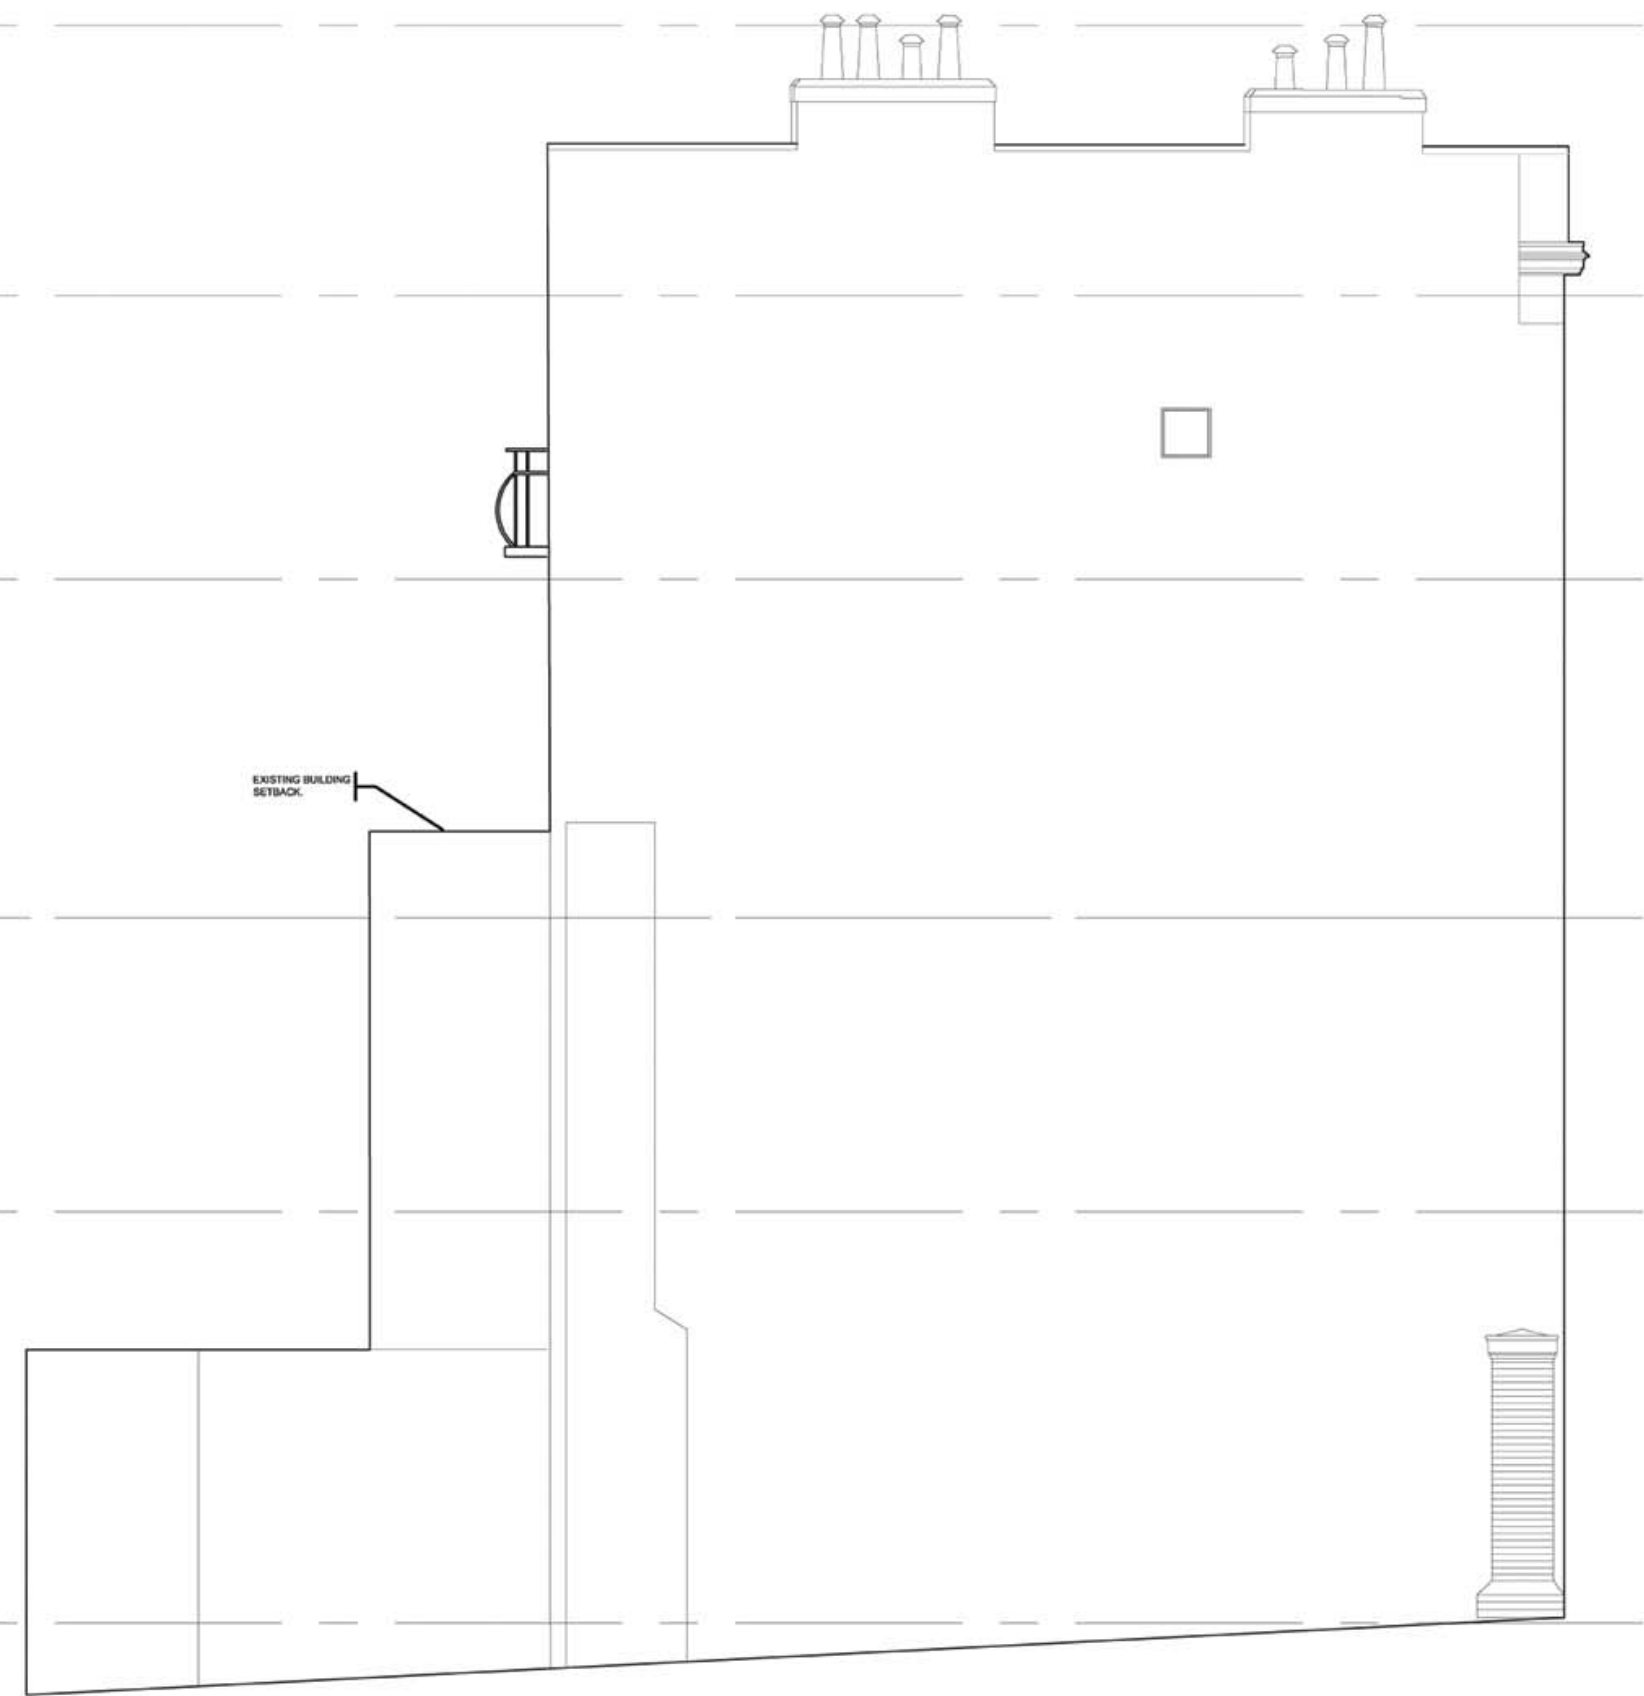

3 ELEVATION BUILDING EAST
1:7



OWNER:
IRINA JOHNSTONE
3 HIGHGATE HIGH STREET
FLAT 3 - LONDON N6 6BA
TEL: 075961 36066


DESIGN ARCHITECT:
24 / 8 WORKSHOP LTD.
218 ARCHWAY ROAD
LONDON, N6 5AX - UK
P +(44) 0208 340 6383
M +(44) 07535 970 242
E - office@248work.com
W - www.248work.com

APARTMENT CONVERSION HIGHGATE


3 HIGHGATE HIGH STREET - FLAT 3
HIGHGATE, LONDON, N6 5JR - UK

■ ISSUES		
No.	Date	Description
■ FILE INFORMATION		
Filename	HOUSE EXTENSION	
Drawn	RS	
Checked	ER	
Date	18-03-2016	
Job #	1607-HHS	
■ SCALE: AS NOTED		
■ DRAWING TITLE		
PROPOSED 2ND & 3RD FLOOR PLANS		
■ SHEET NUMBER		
A2.00		

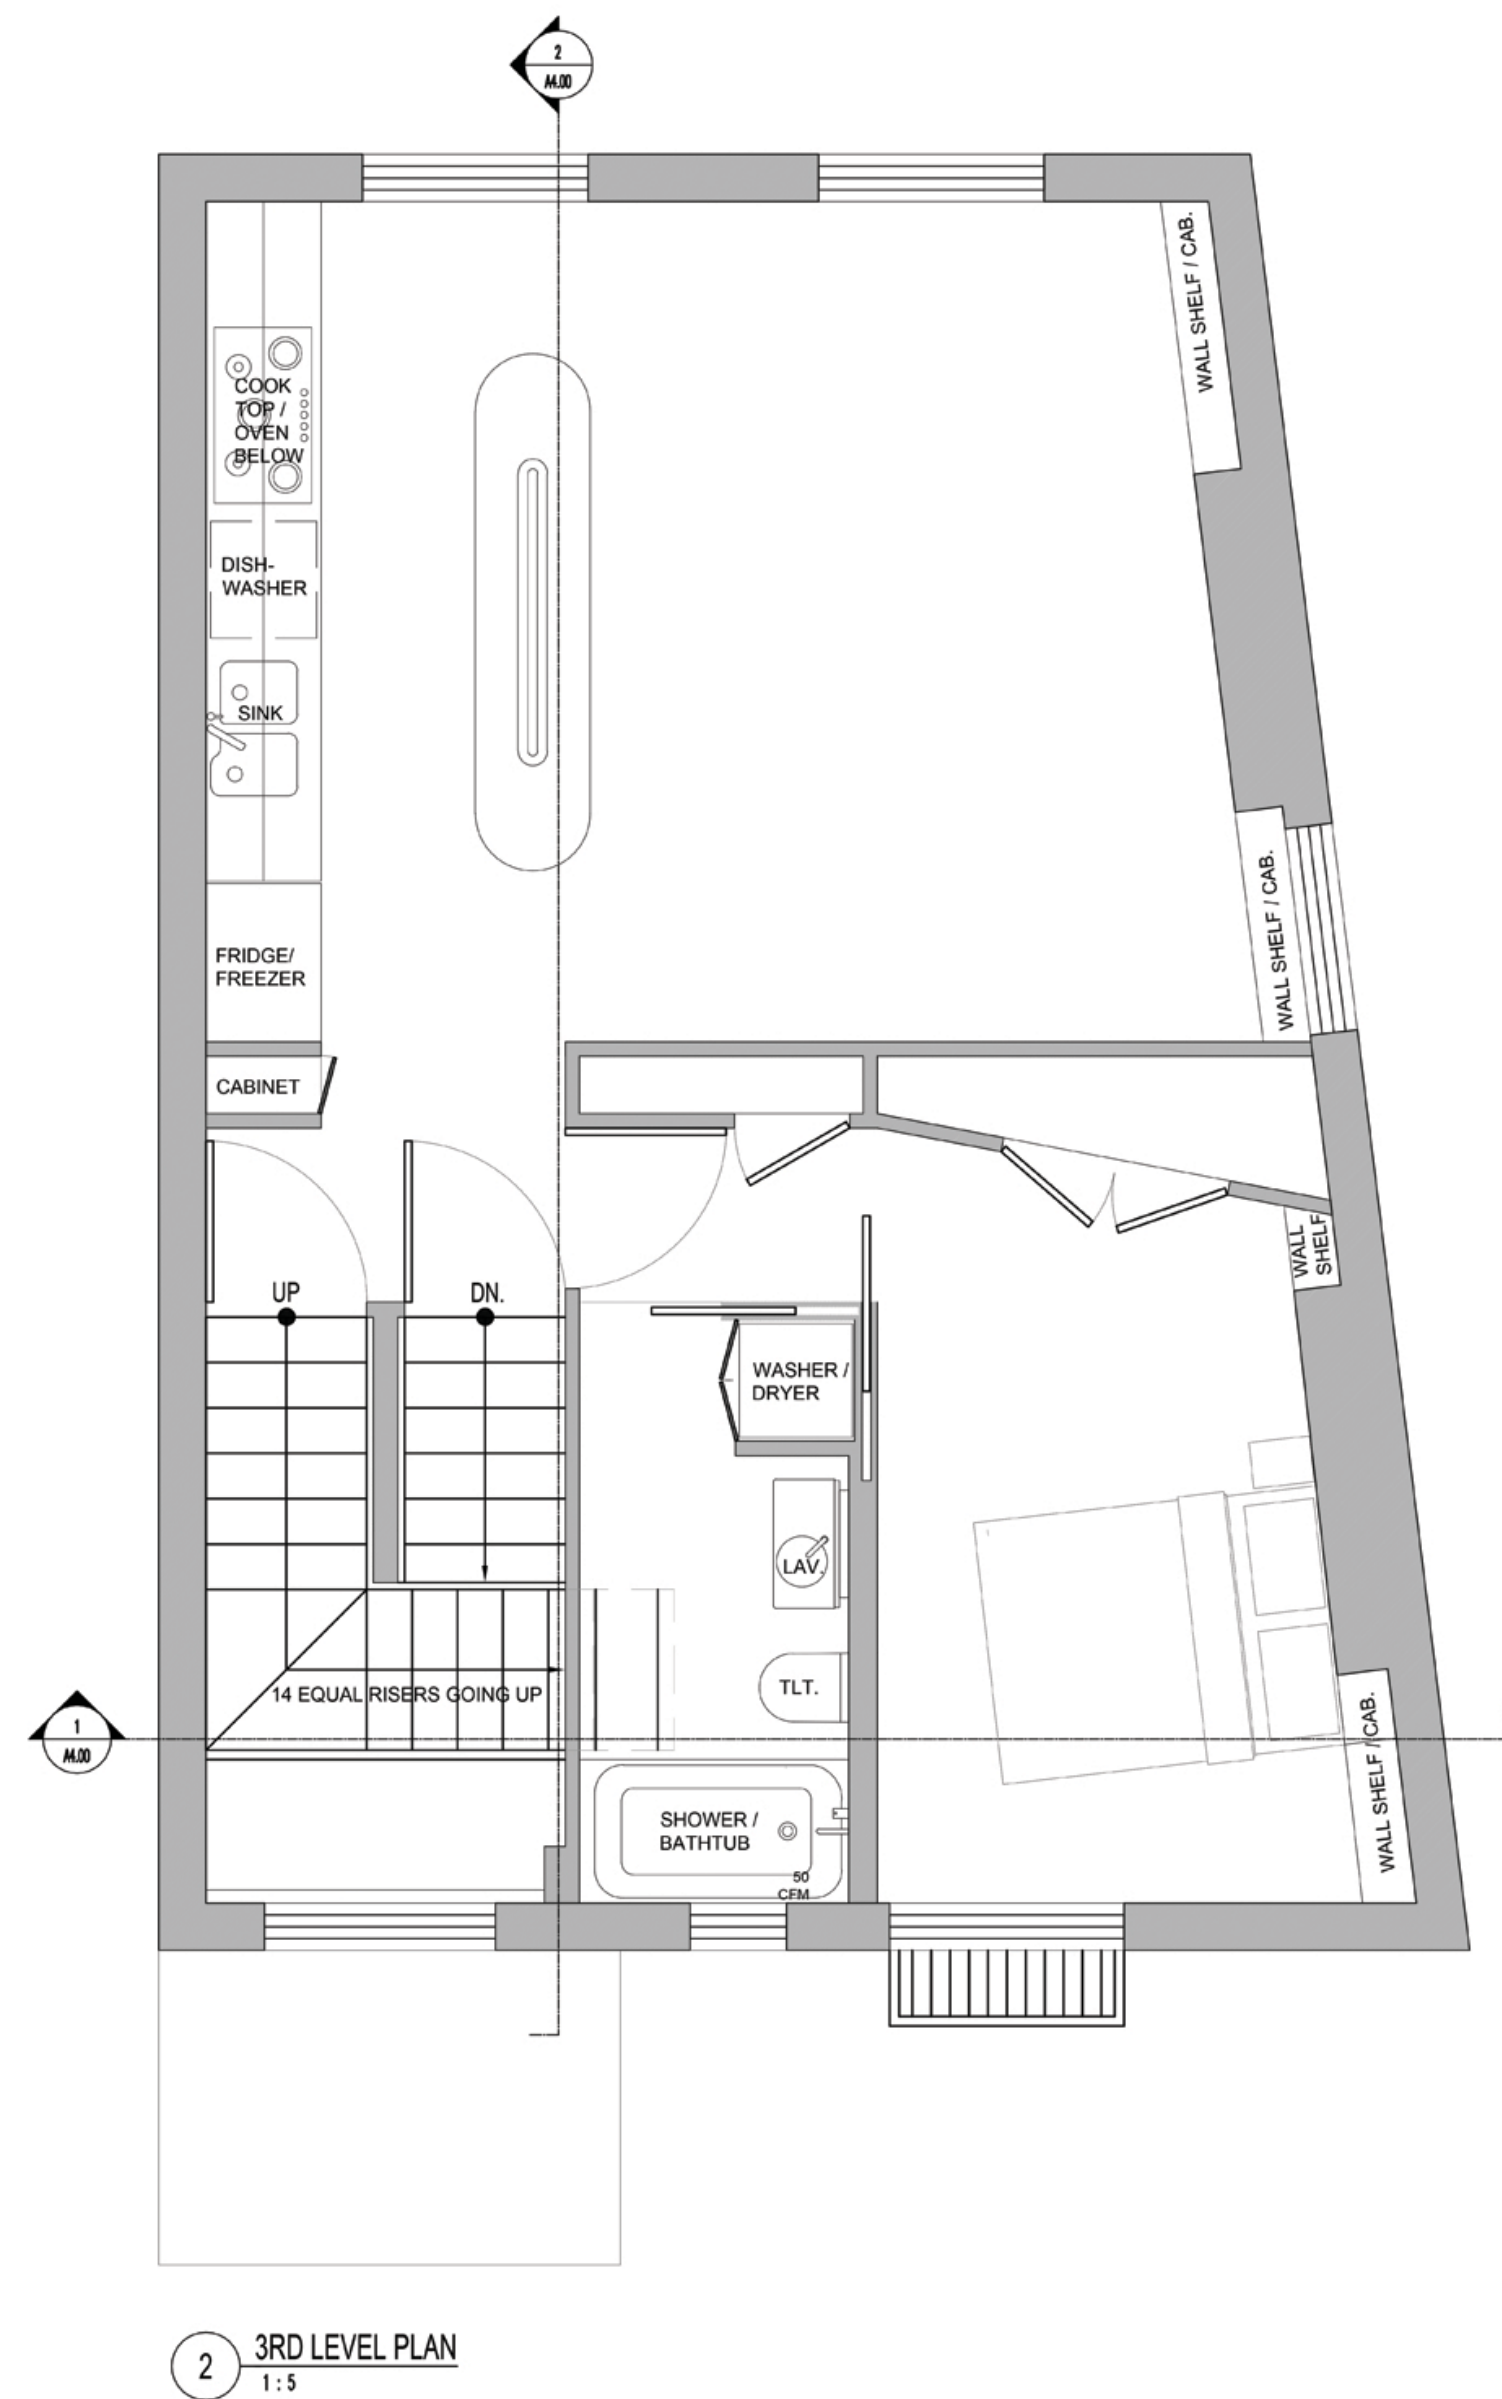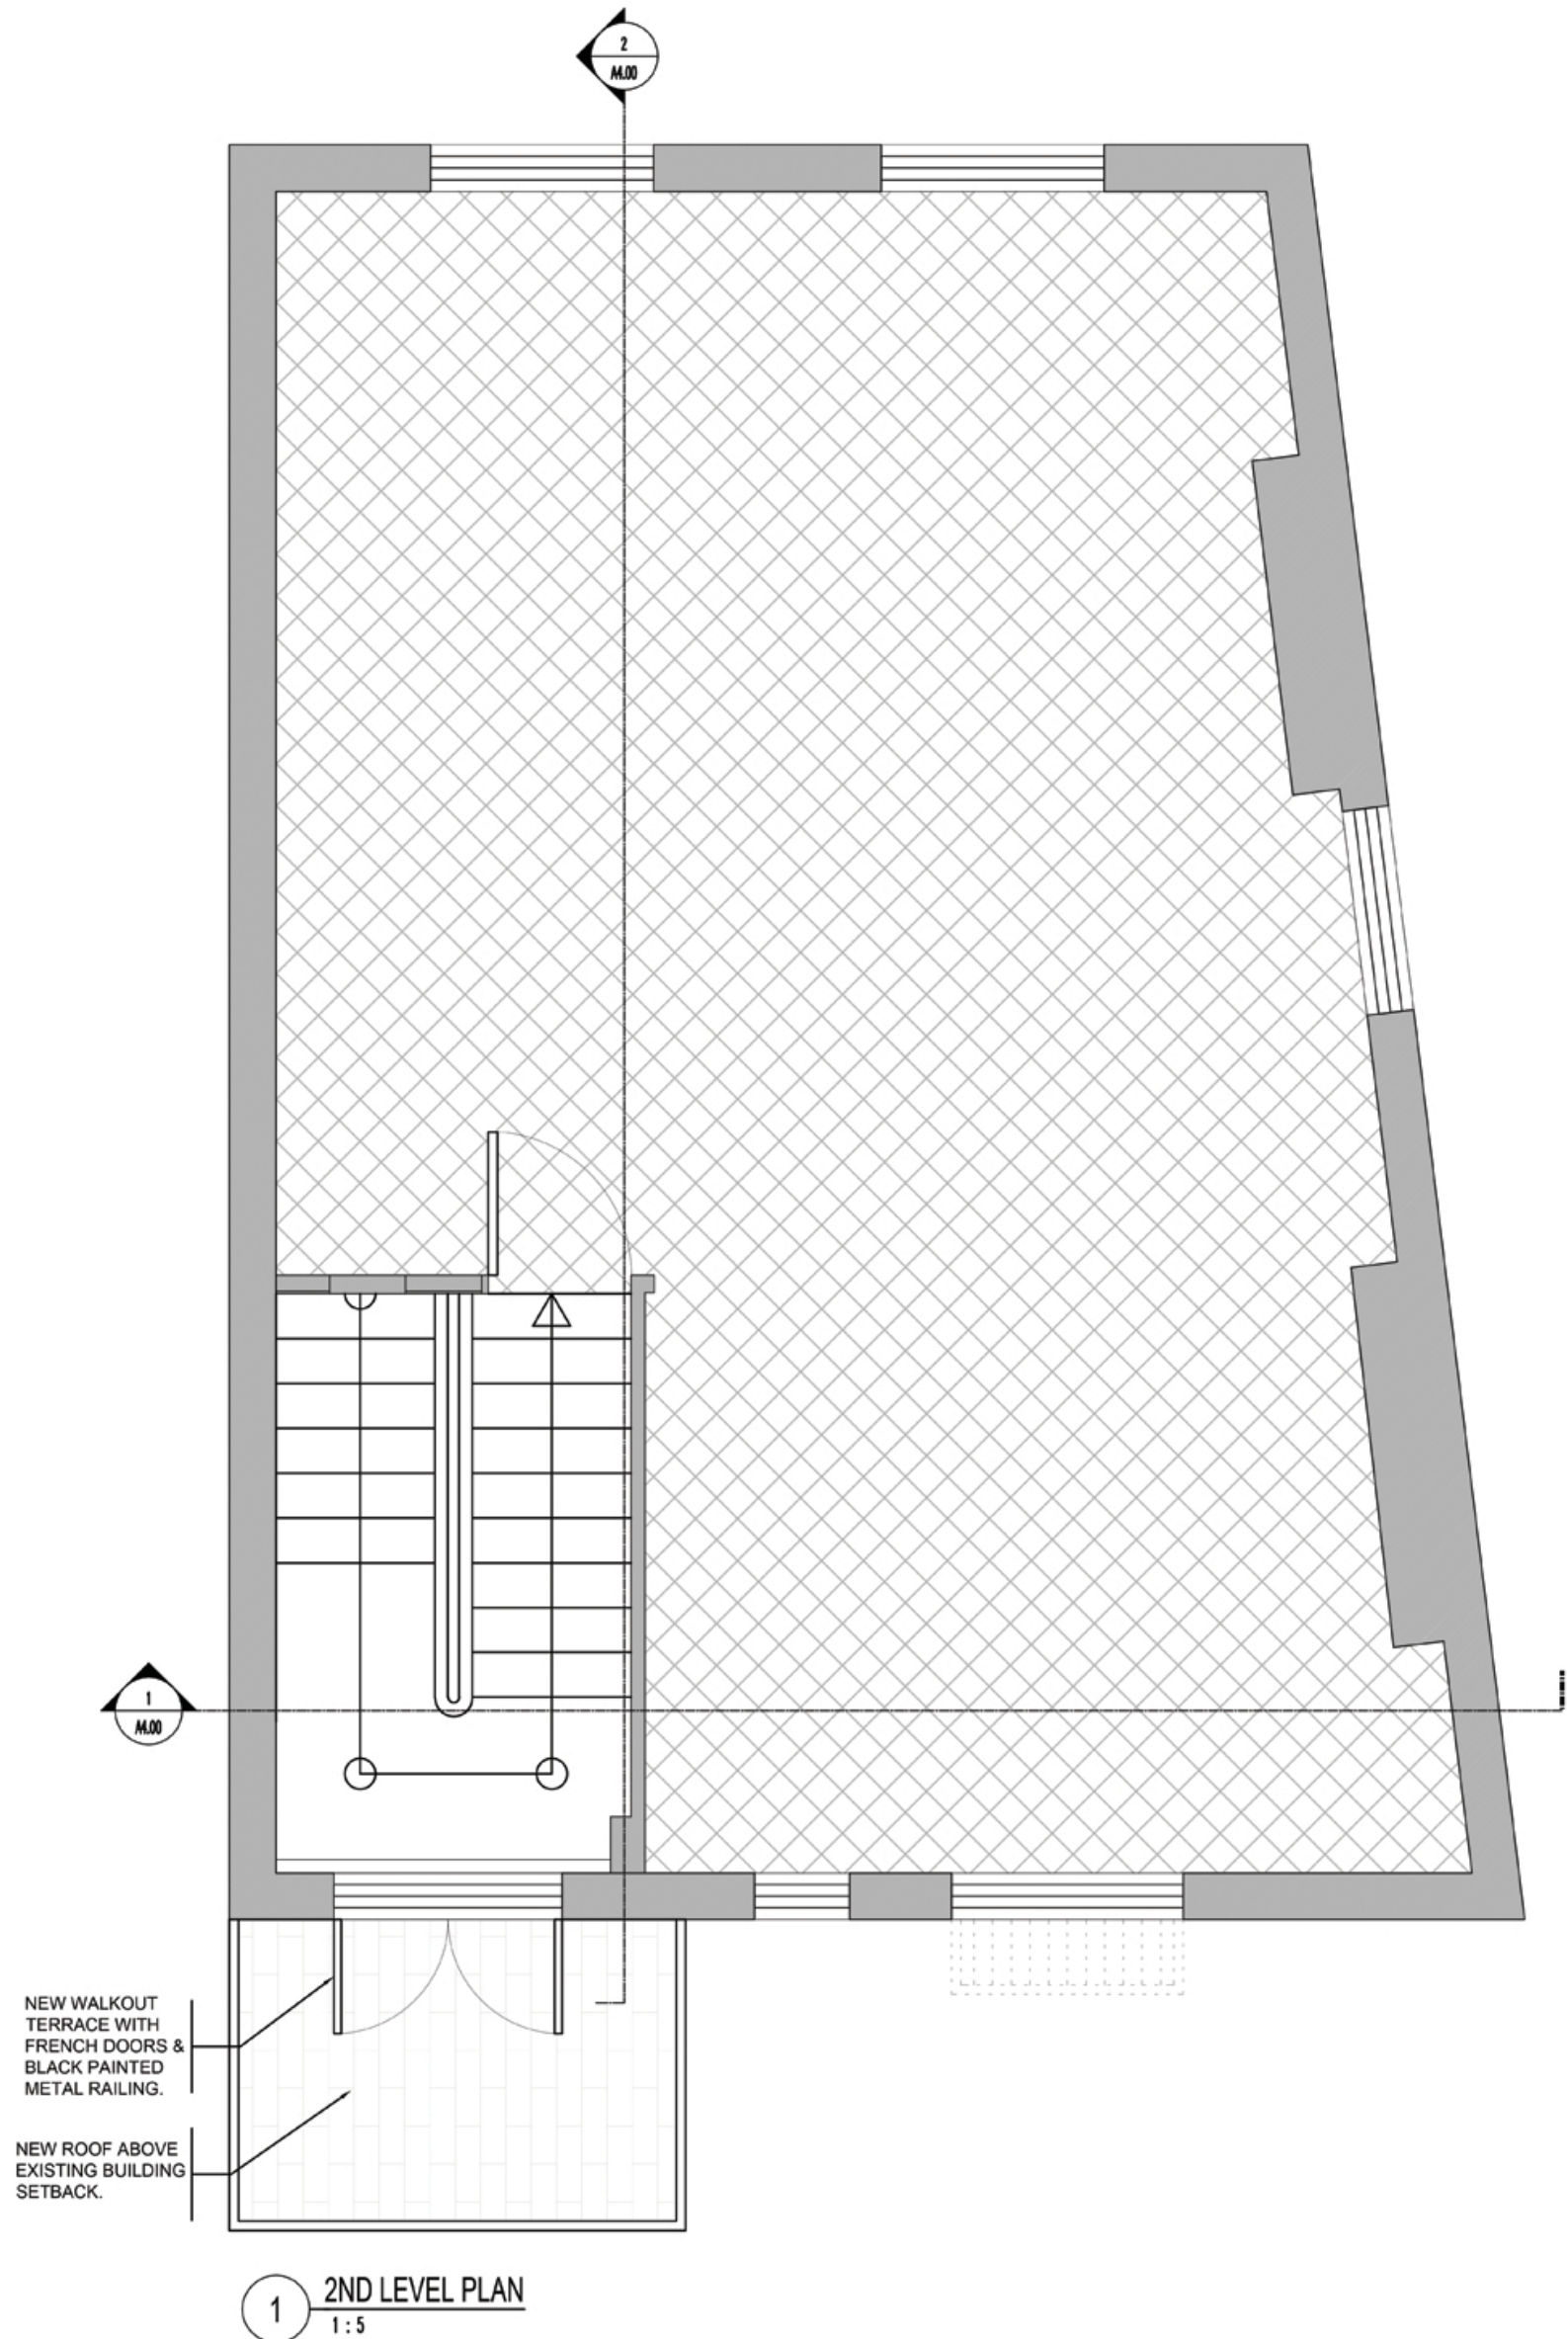

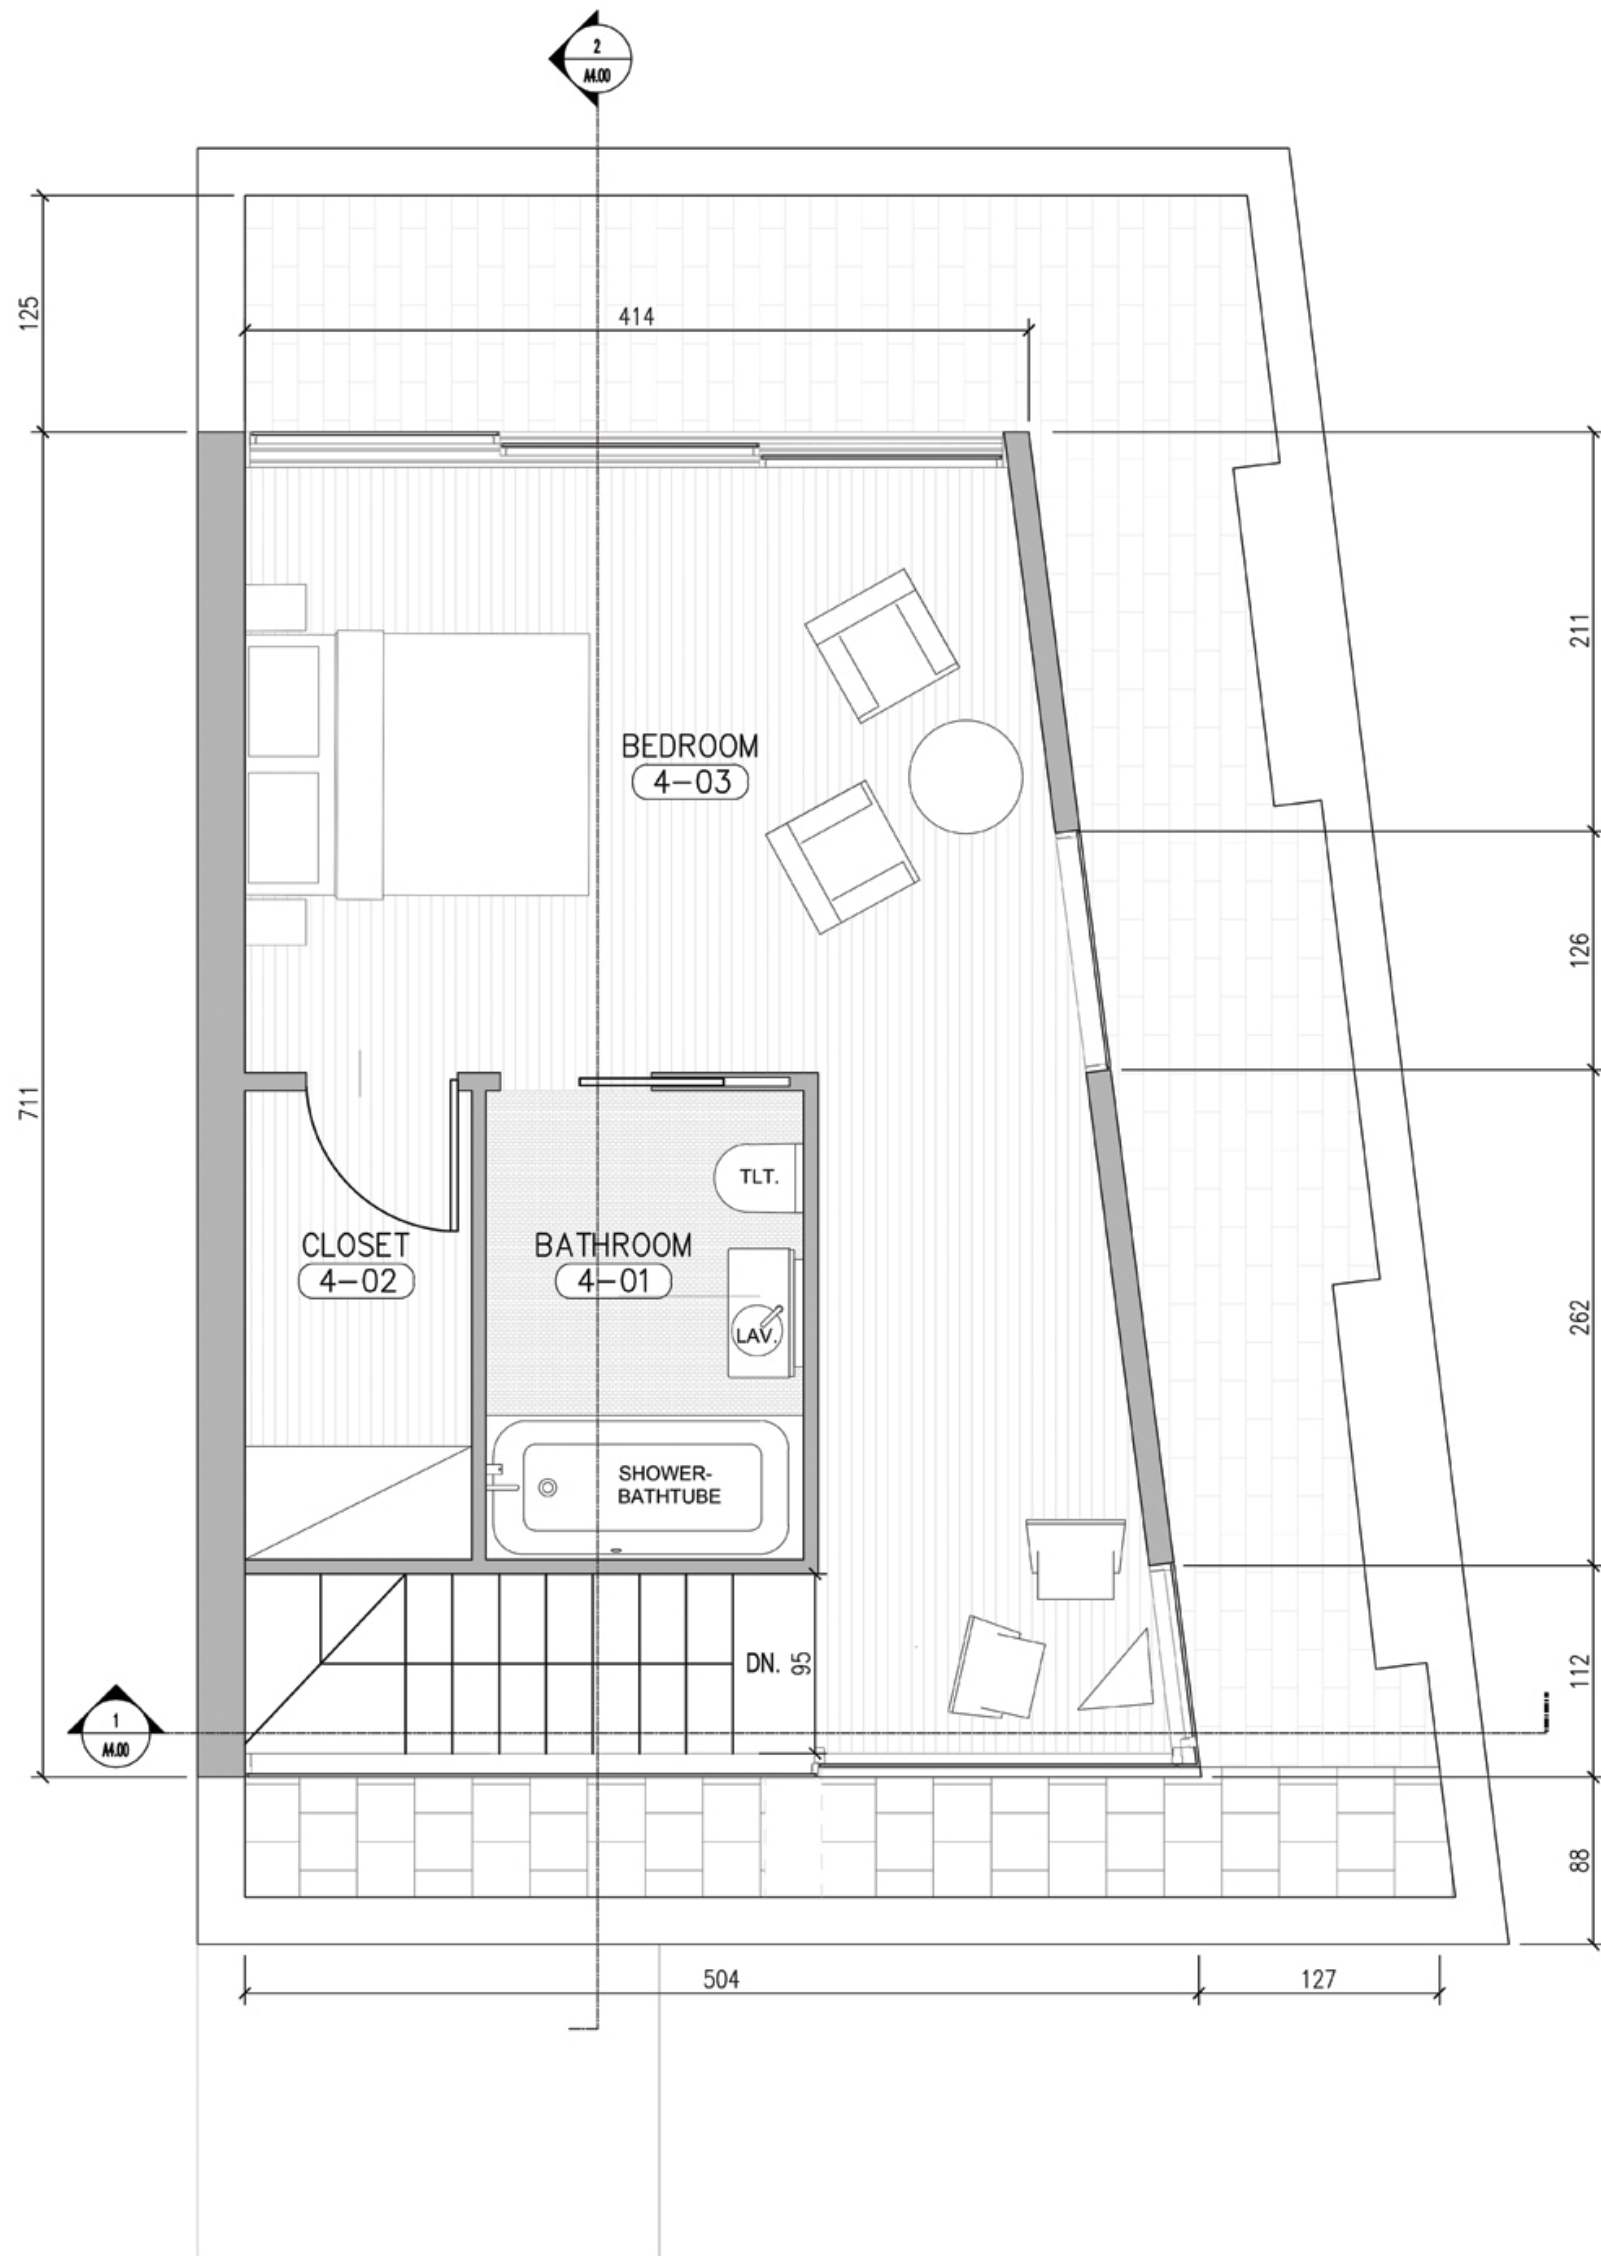

2 4TH LEVEL PLAN
1:4

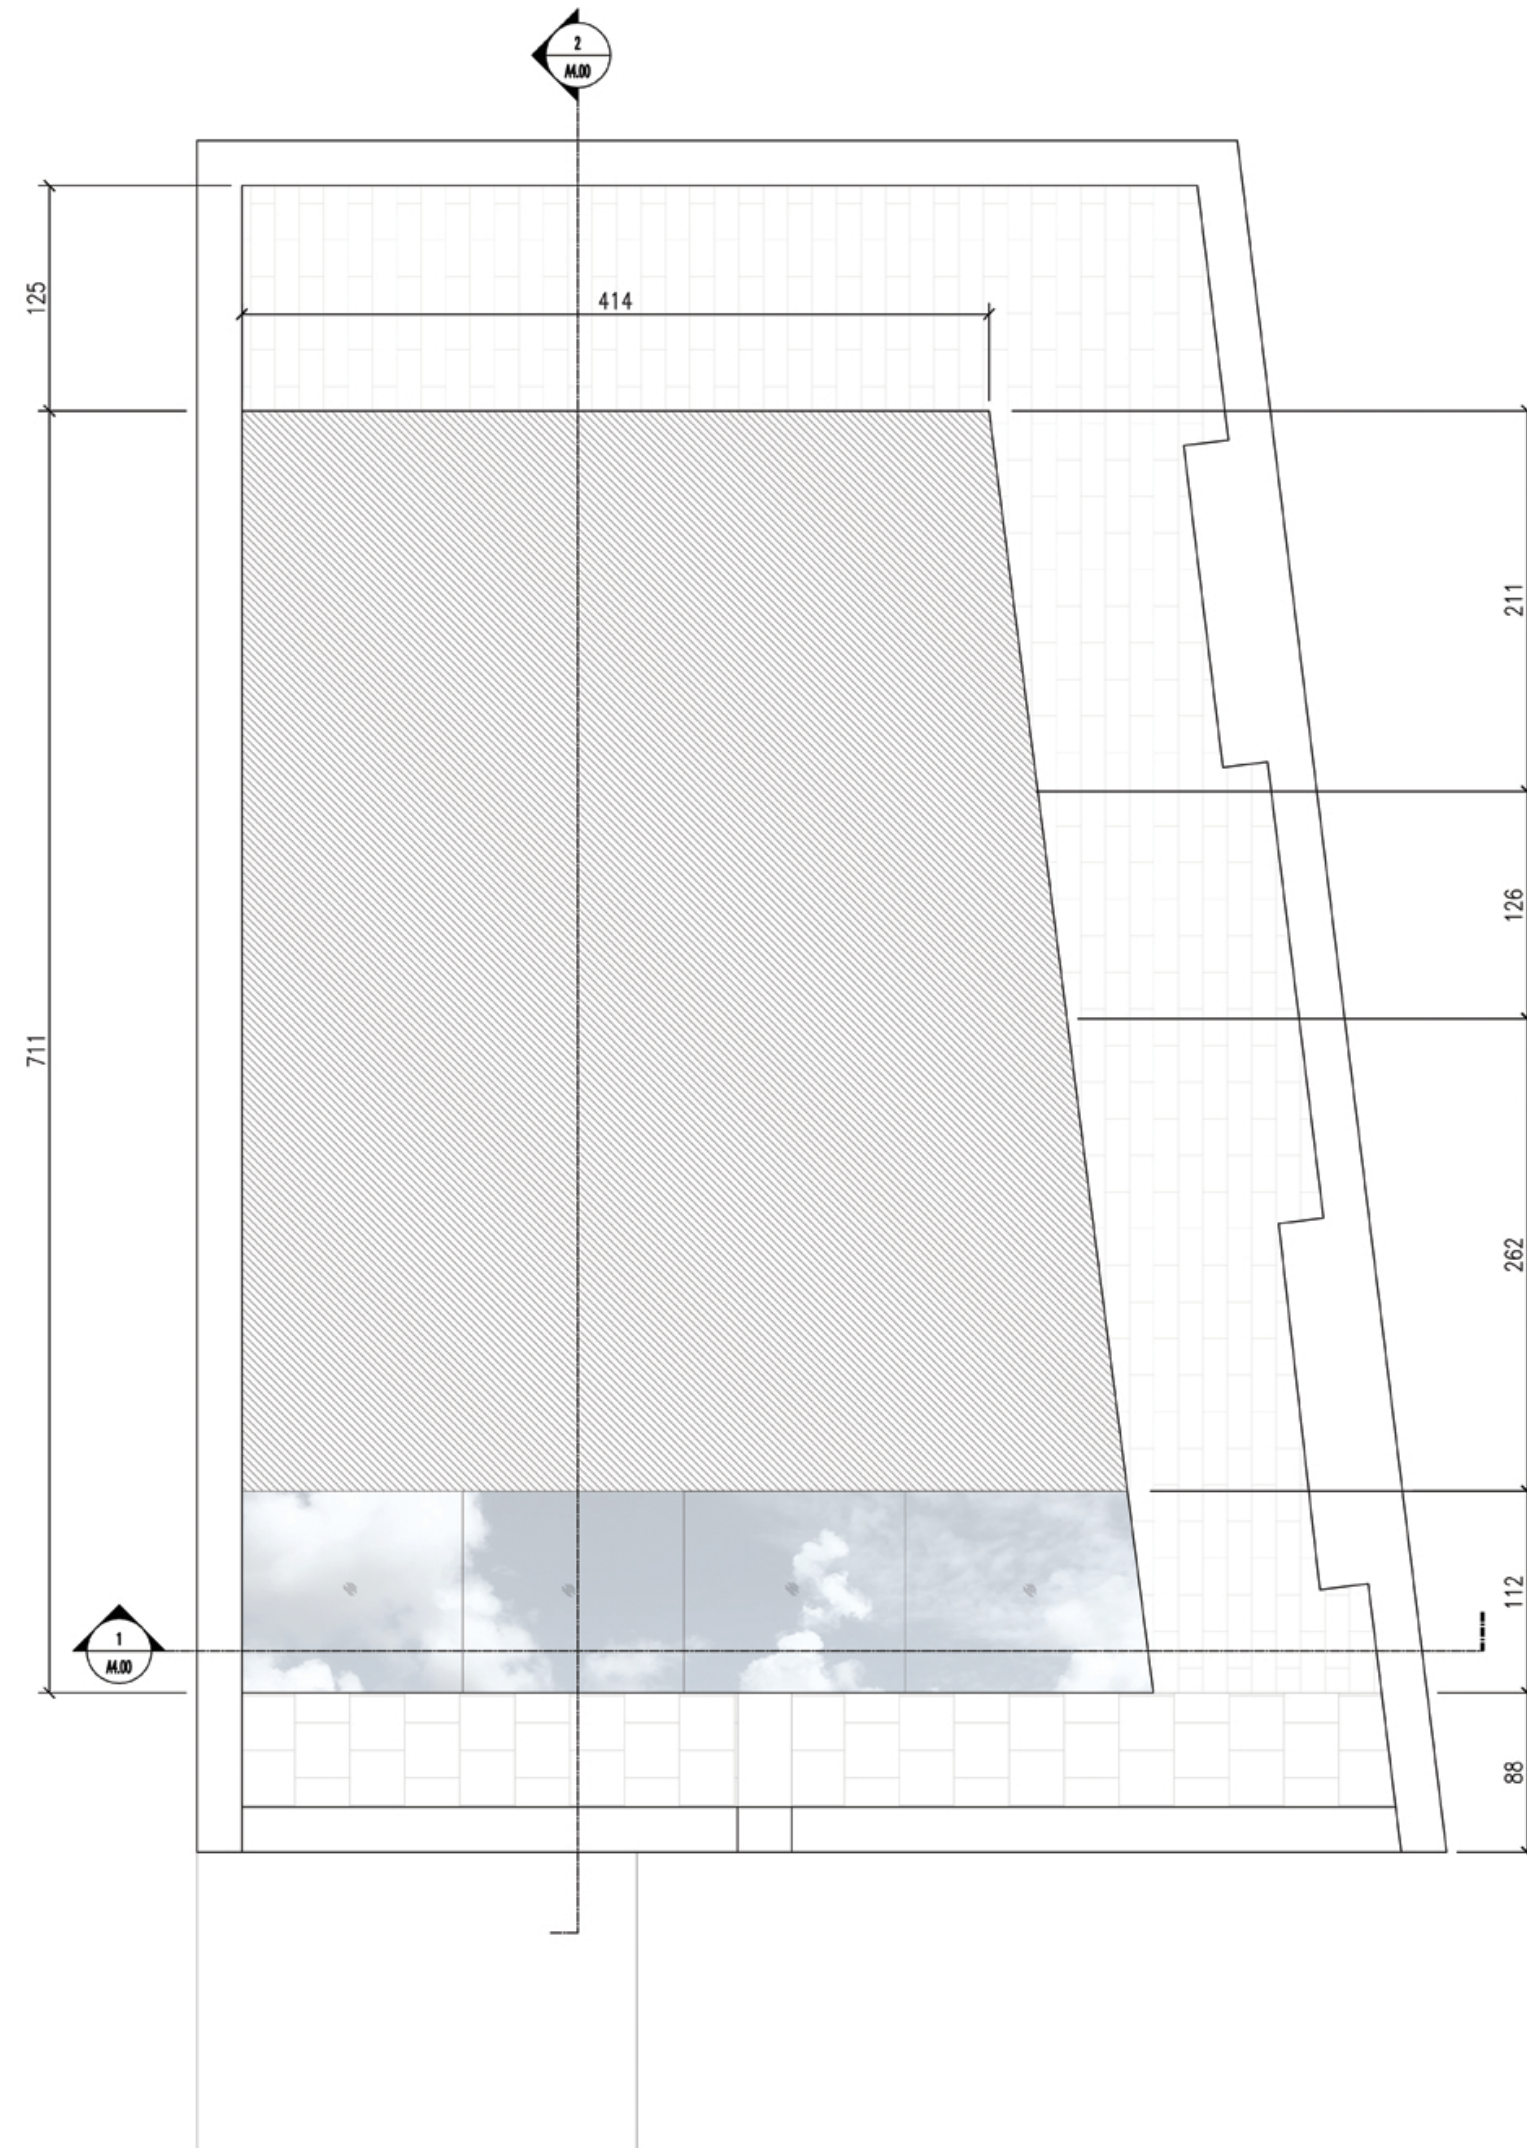

3 ROOF PLAN
1:5

24/8

OWNER:
IRINA JOHNSTONE
3 HIGHGATE HIGH STREET
FLAT 3 - LONDON N6 6BA
TEL: 075961 36066

DESIGN ARCHITECT:
24 / 8 WORKSHOP LTD.
218 ARCHWAY ROAD
LONDON, N6 5AX - UK
P +(44) 0208 340 6383
M +(44) 07535 970 242
E - office@248work.com
W - www.248work.com

APARTMENT CONVERSION HIGHGATE

3 HIGHGATE HIGH STREET - FLAT 3
HIGHGATE, LONDON, N6 5JR - UK

ISSUES		
No.	Date	Description
FILE INFORMATION		
Filename	HOUSE EXTENSION	
Drawn	RS	
Checked	ER	
Date	18-03-2016	
Job #	1607-HHS	
SCALE: AS NOTED		
DRAWING TITLE		
PROPOSED ROOF EXTENSION PLAN & NEW ROOF PLAN		
SHEET NUMBER		
A2.01		



1 NORTH BUILDING ELEVATION
1:5

OWNER:
IRINA JOHNSTONE
3 HIGHGATE HIGH STREET
FLAT 3 - LONDON N6 6BA
TEL: 075961 36066

DESIGN ARCHITECT:
2 4 / 8 WORKSHOP LTD.
218 ARCHWAY ROAD
LONDON, N6 5AX - UK
P +(44) 0208 340 6383
M +(44) 07535 970 242
E - office@248work.com
W - www.248work.com

APARTMENT CONVERSION HIGHGATE

3 HIGHGATE HIGH STREET - FLAT 3
HIGHGATE, LONDON, N6 5JR - UK

ISSUES		
No.	Date	Description

FILE INFORMATION		
Filename	HOUSE	EXTENSION
Drawn	RS	
Checked	ER	
Date	18-03-2016	
Job #	1607-HHS	

SCALE: AS NOTED

DRAWING TITLE
NORTH BUILDING
ELEVATION

SHEET NUMBER
A3.00



3 HIGHGATE HIGH STREET - FLAT 3
HIGHGATE, LONDON, N6 5JR - UK


ISSUES		
No.	Date	Description

■ FILE INFORMATION		
Filename	HOUSE EXTENSION	
Drawn	RS	
Checked	ER	
Date	18-03-2016	
Job #	1607-HHS	


■ SCALE: AS NOTED		
-------------------	--	--

■ DRAWING TITLE		
NORTH & EAST BUILDING ELEVATIONS		

■ SHEET NUMBER		
A3.01		

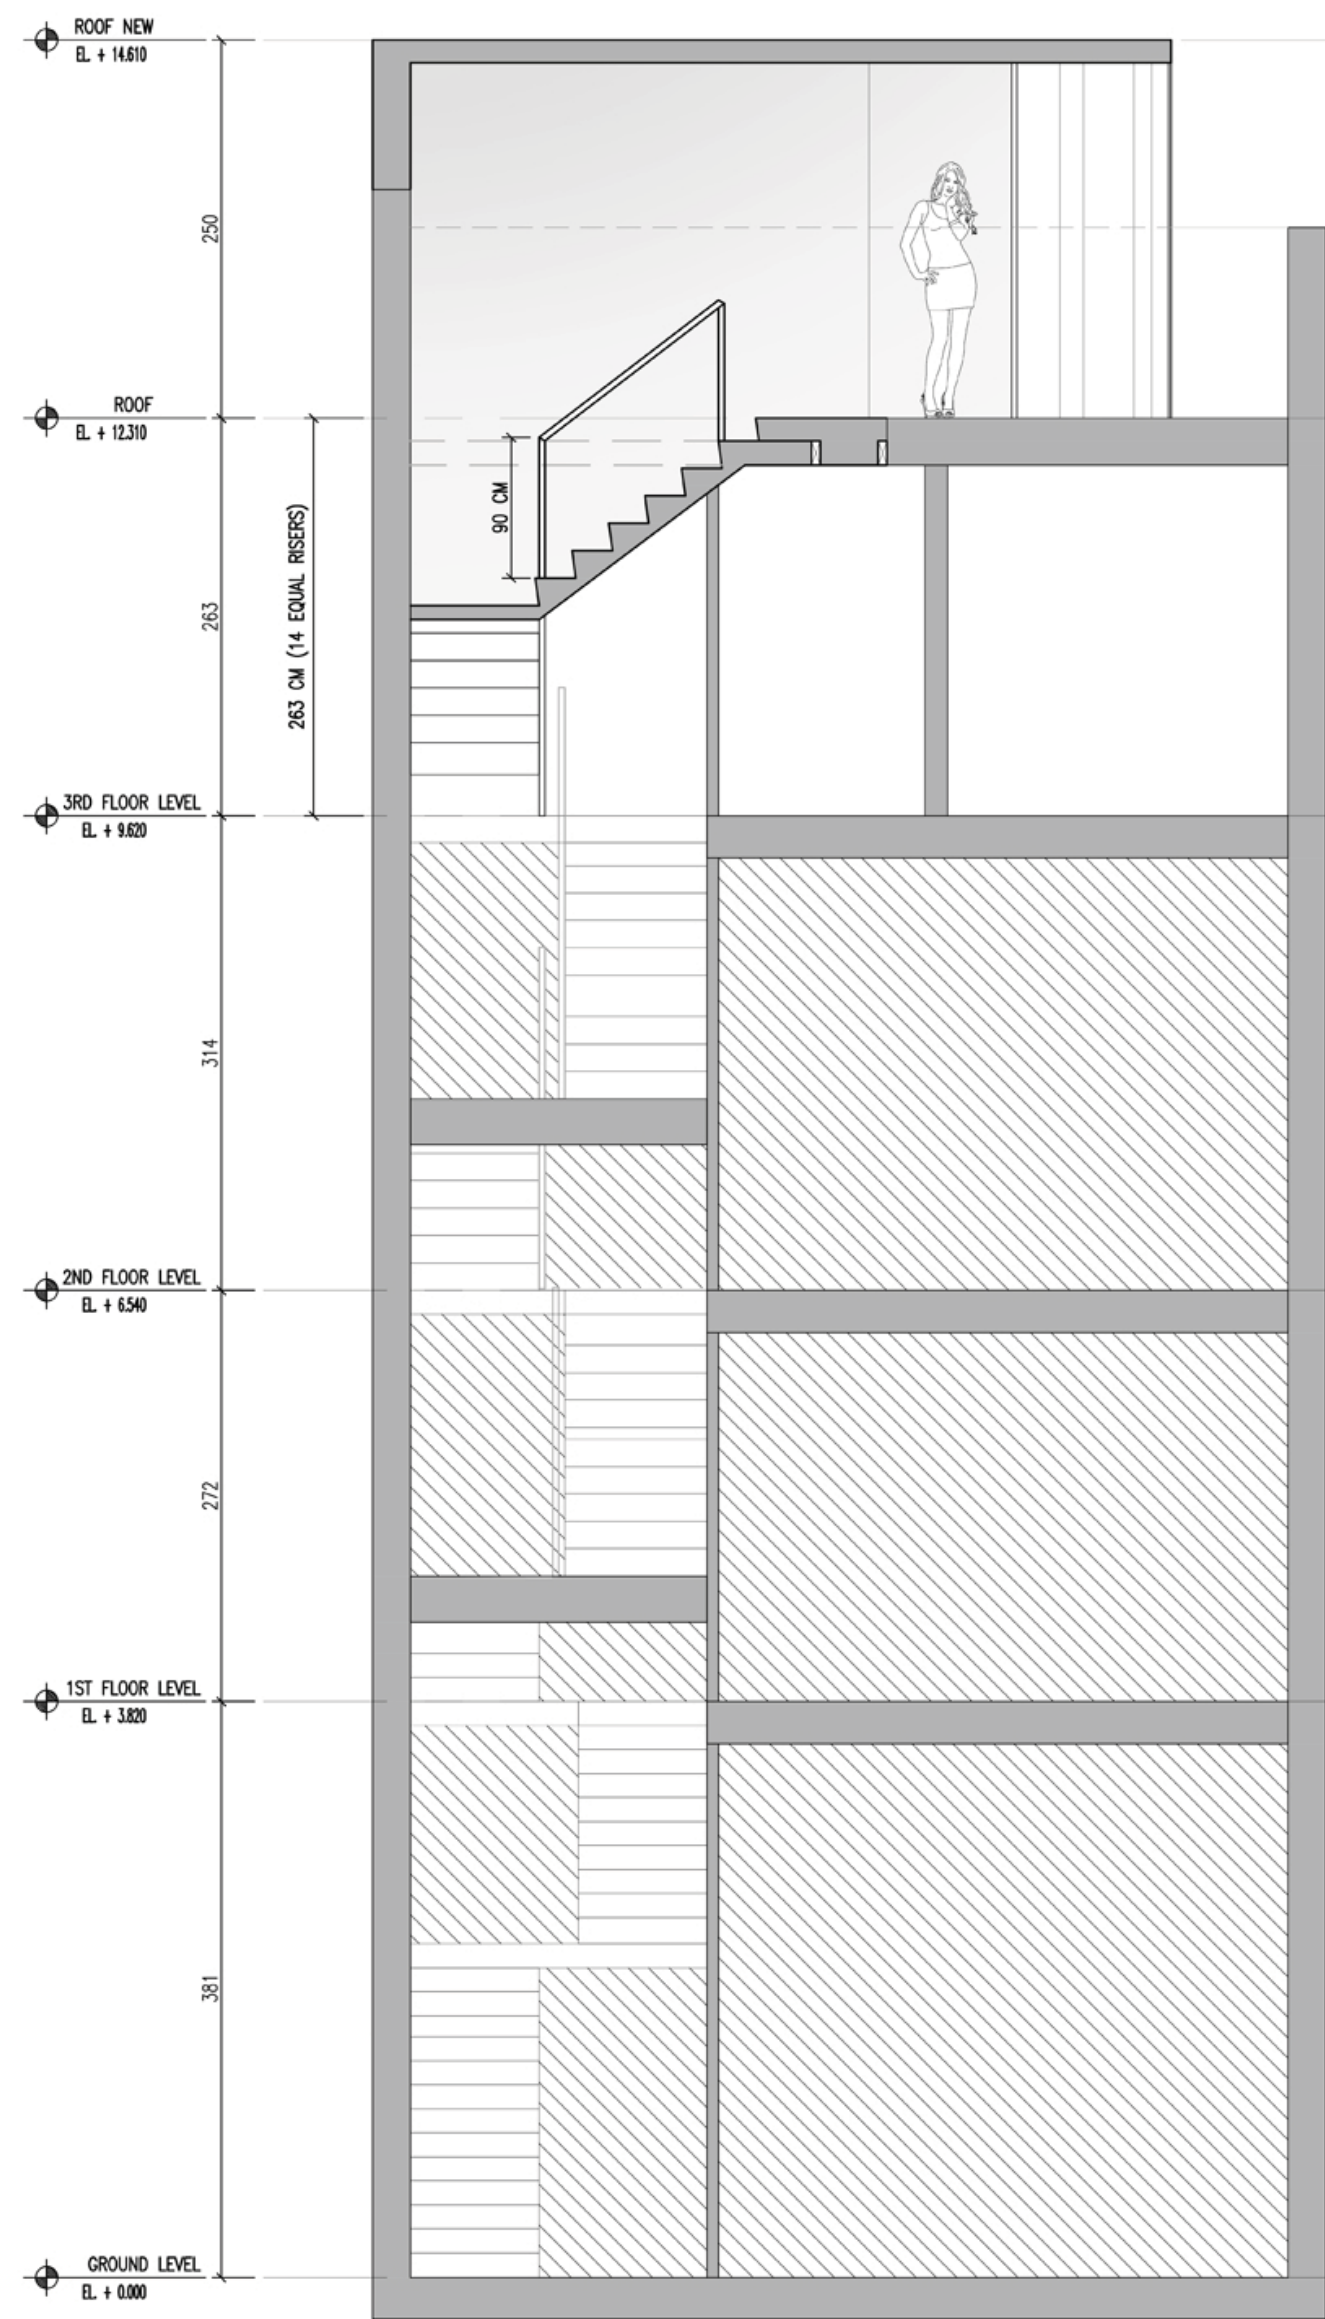

1 SOUTH BUILDING SECTION
1:5

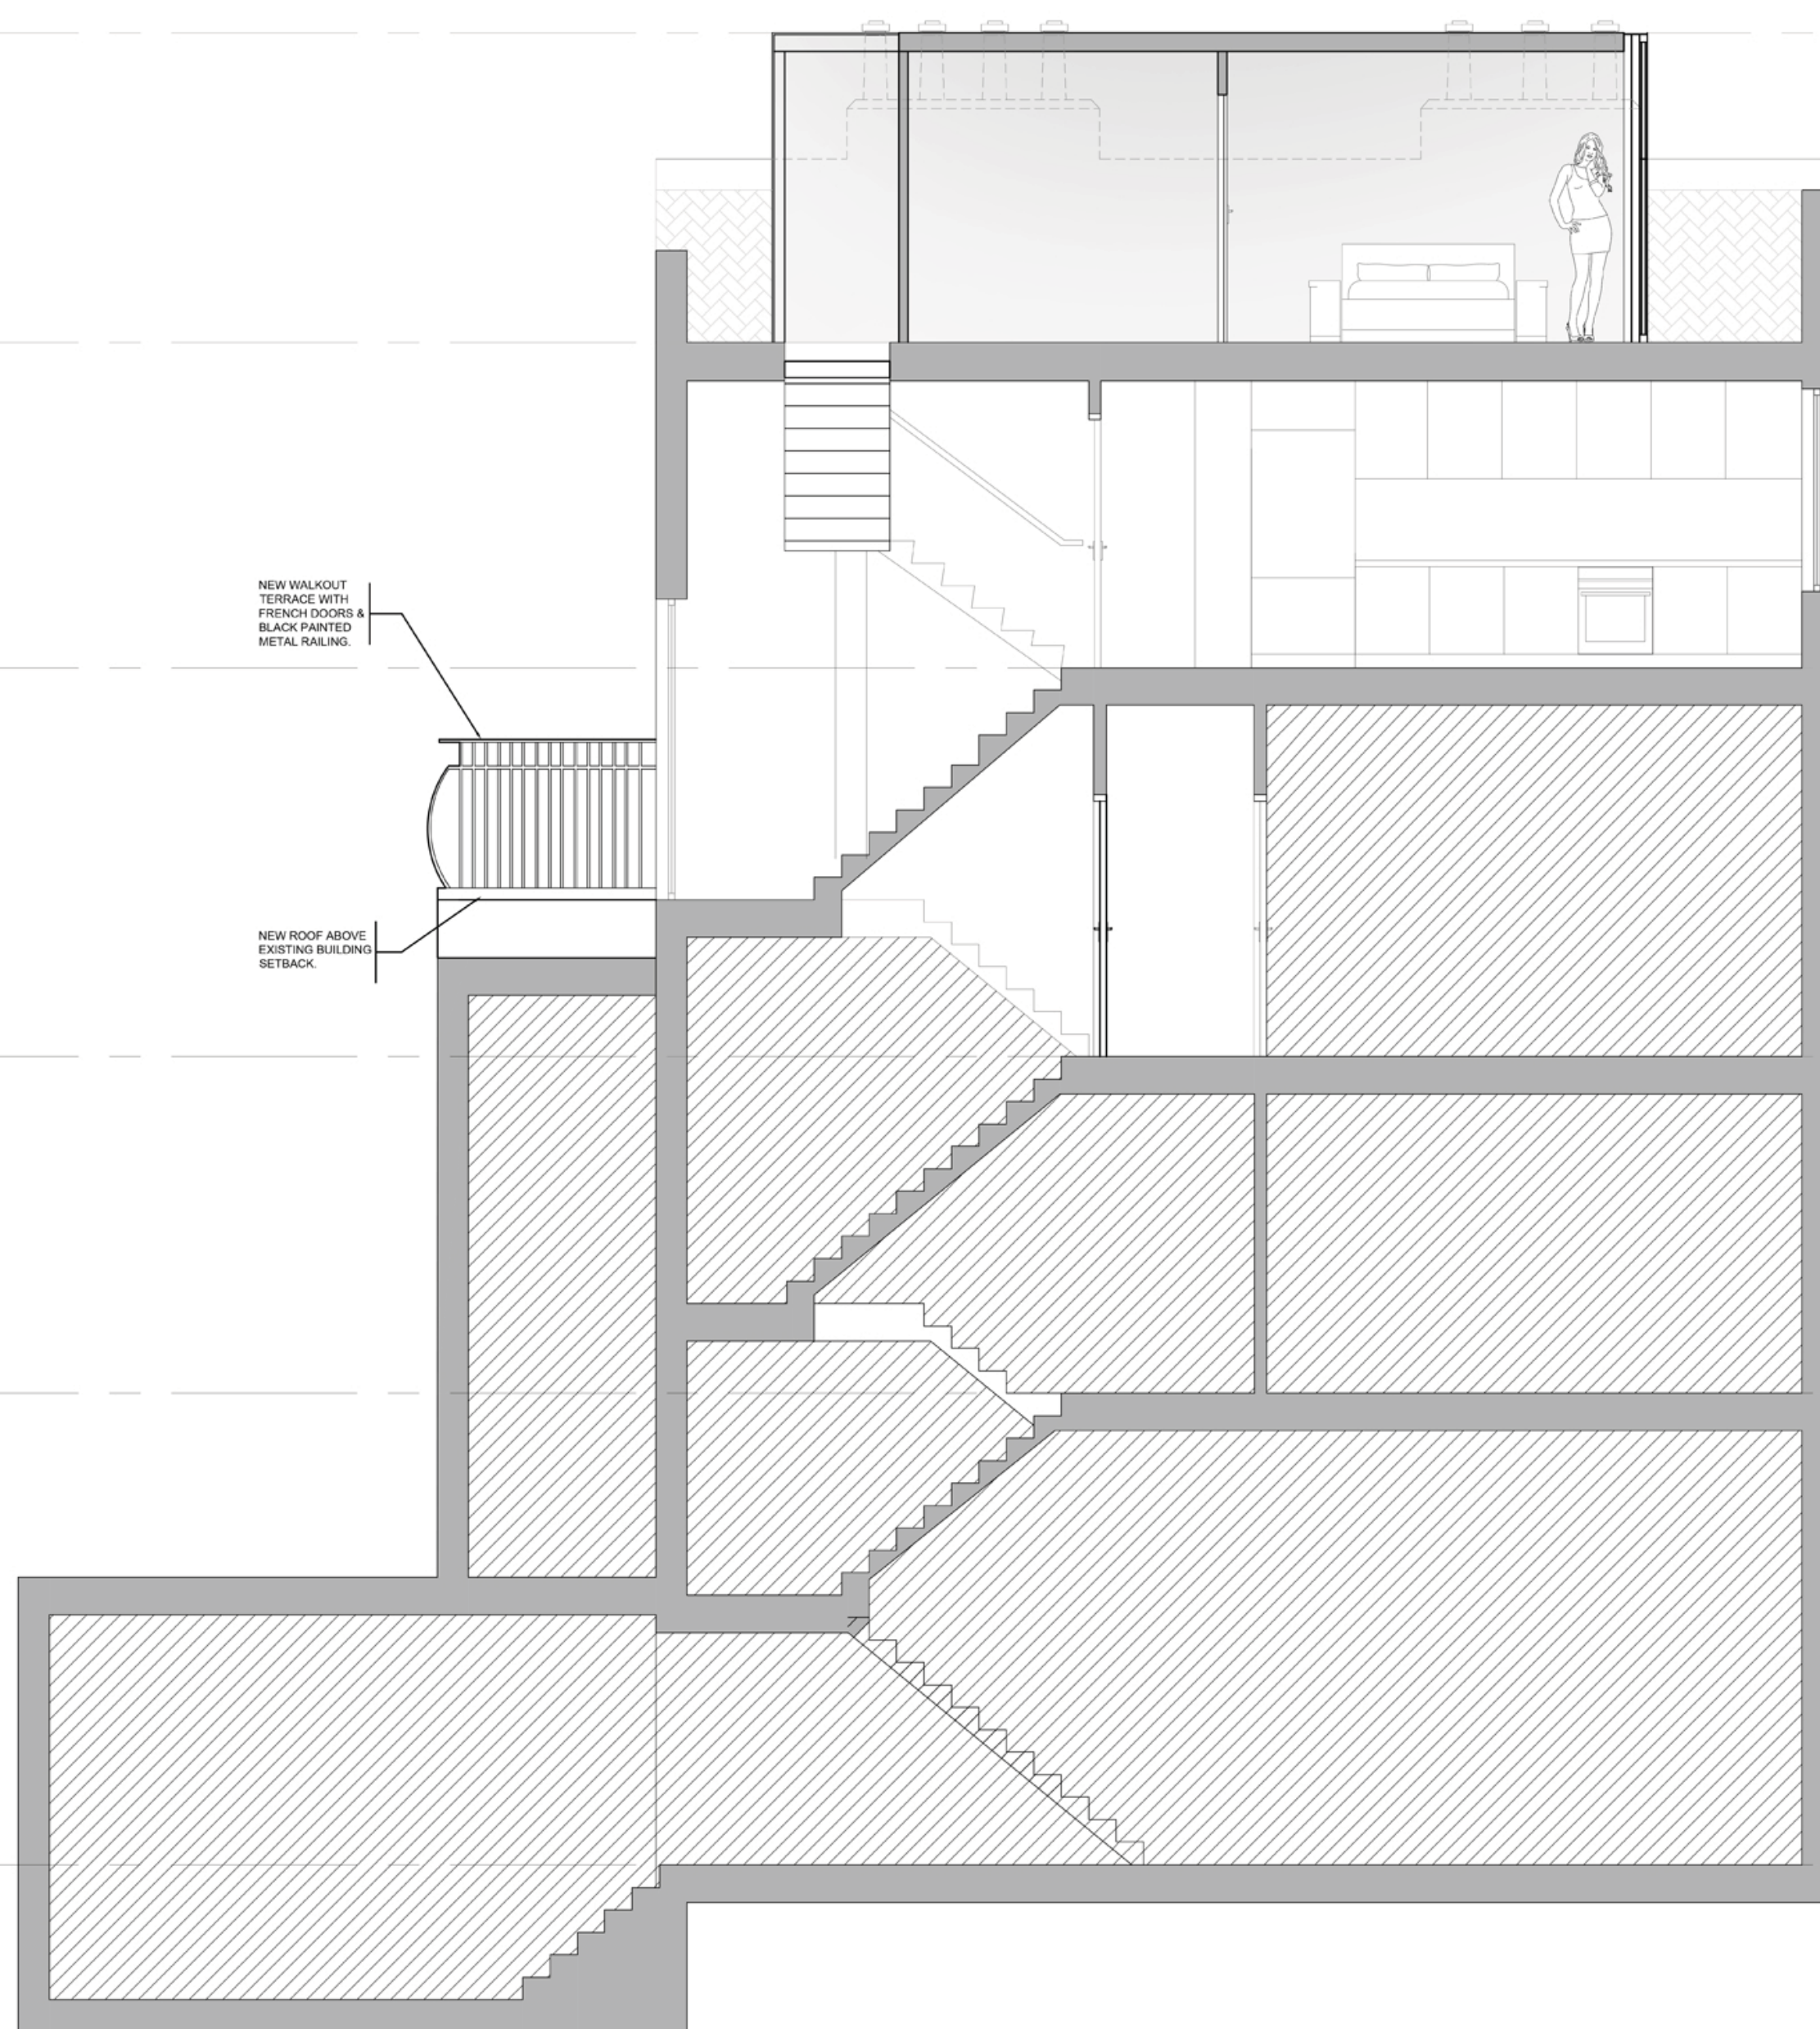

2 EAST BUILDING SECTION
1:5

24/8

OWNER:
IRINA JOHNSTONE
3 HIGHGATE HIGH STREET
FLAT 3 - LONDON N6 6BA
TEL: 075961 36066

DESIGN ARCHITECT:
24 / 8 WORKSHOP LTD.
218 ARCHWAY ROAD
LONDON, N6 5AX - UK
P +(44) 0208 340 6383
M +(44) 07535 970 242
E - office@248work.com
W - www.248work.com

APARTMENT CONVERSION HIGHGATE
3 HIGHGATE HIGH STREET - FLAT 3
HIGHGATE, LONDON, N6 5JR - UK

ISSUES

No.	Date	Description

FILE INFORMATION

Filename	HOUSE EXTENSION
Drawn	RS
Checked	ER
Date	18-03-2016
Job #	1607-HHS

SCALE: AS NOTED

DRAWING TITLE

SOUTH & EAST
SECTION ELEVATIONS

SHEET NUMBER

A4.00