


Notes:
 1. Do not scale from this drawing.
 2. All dimensions to be checked on site by the contractor and such dimensions to be his responsibility.
 3. Report of drawing errors, omissions and discrepancies to the Architect.

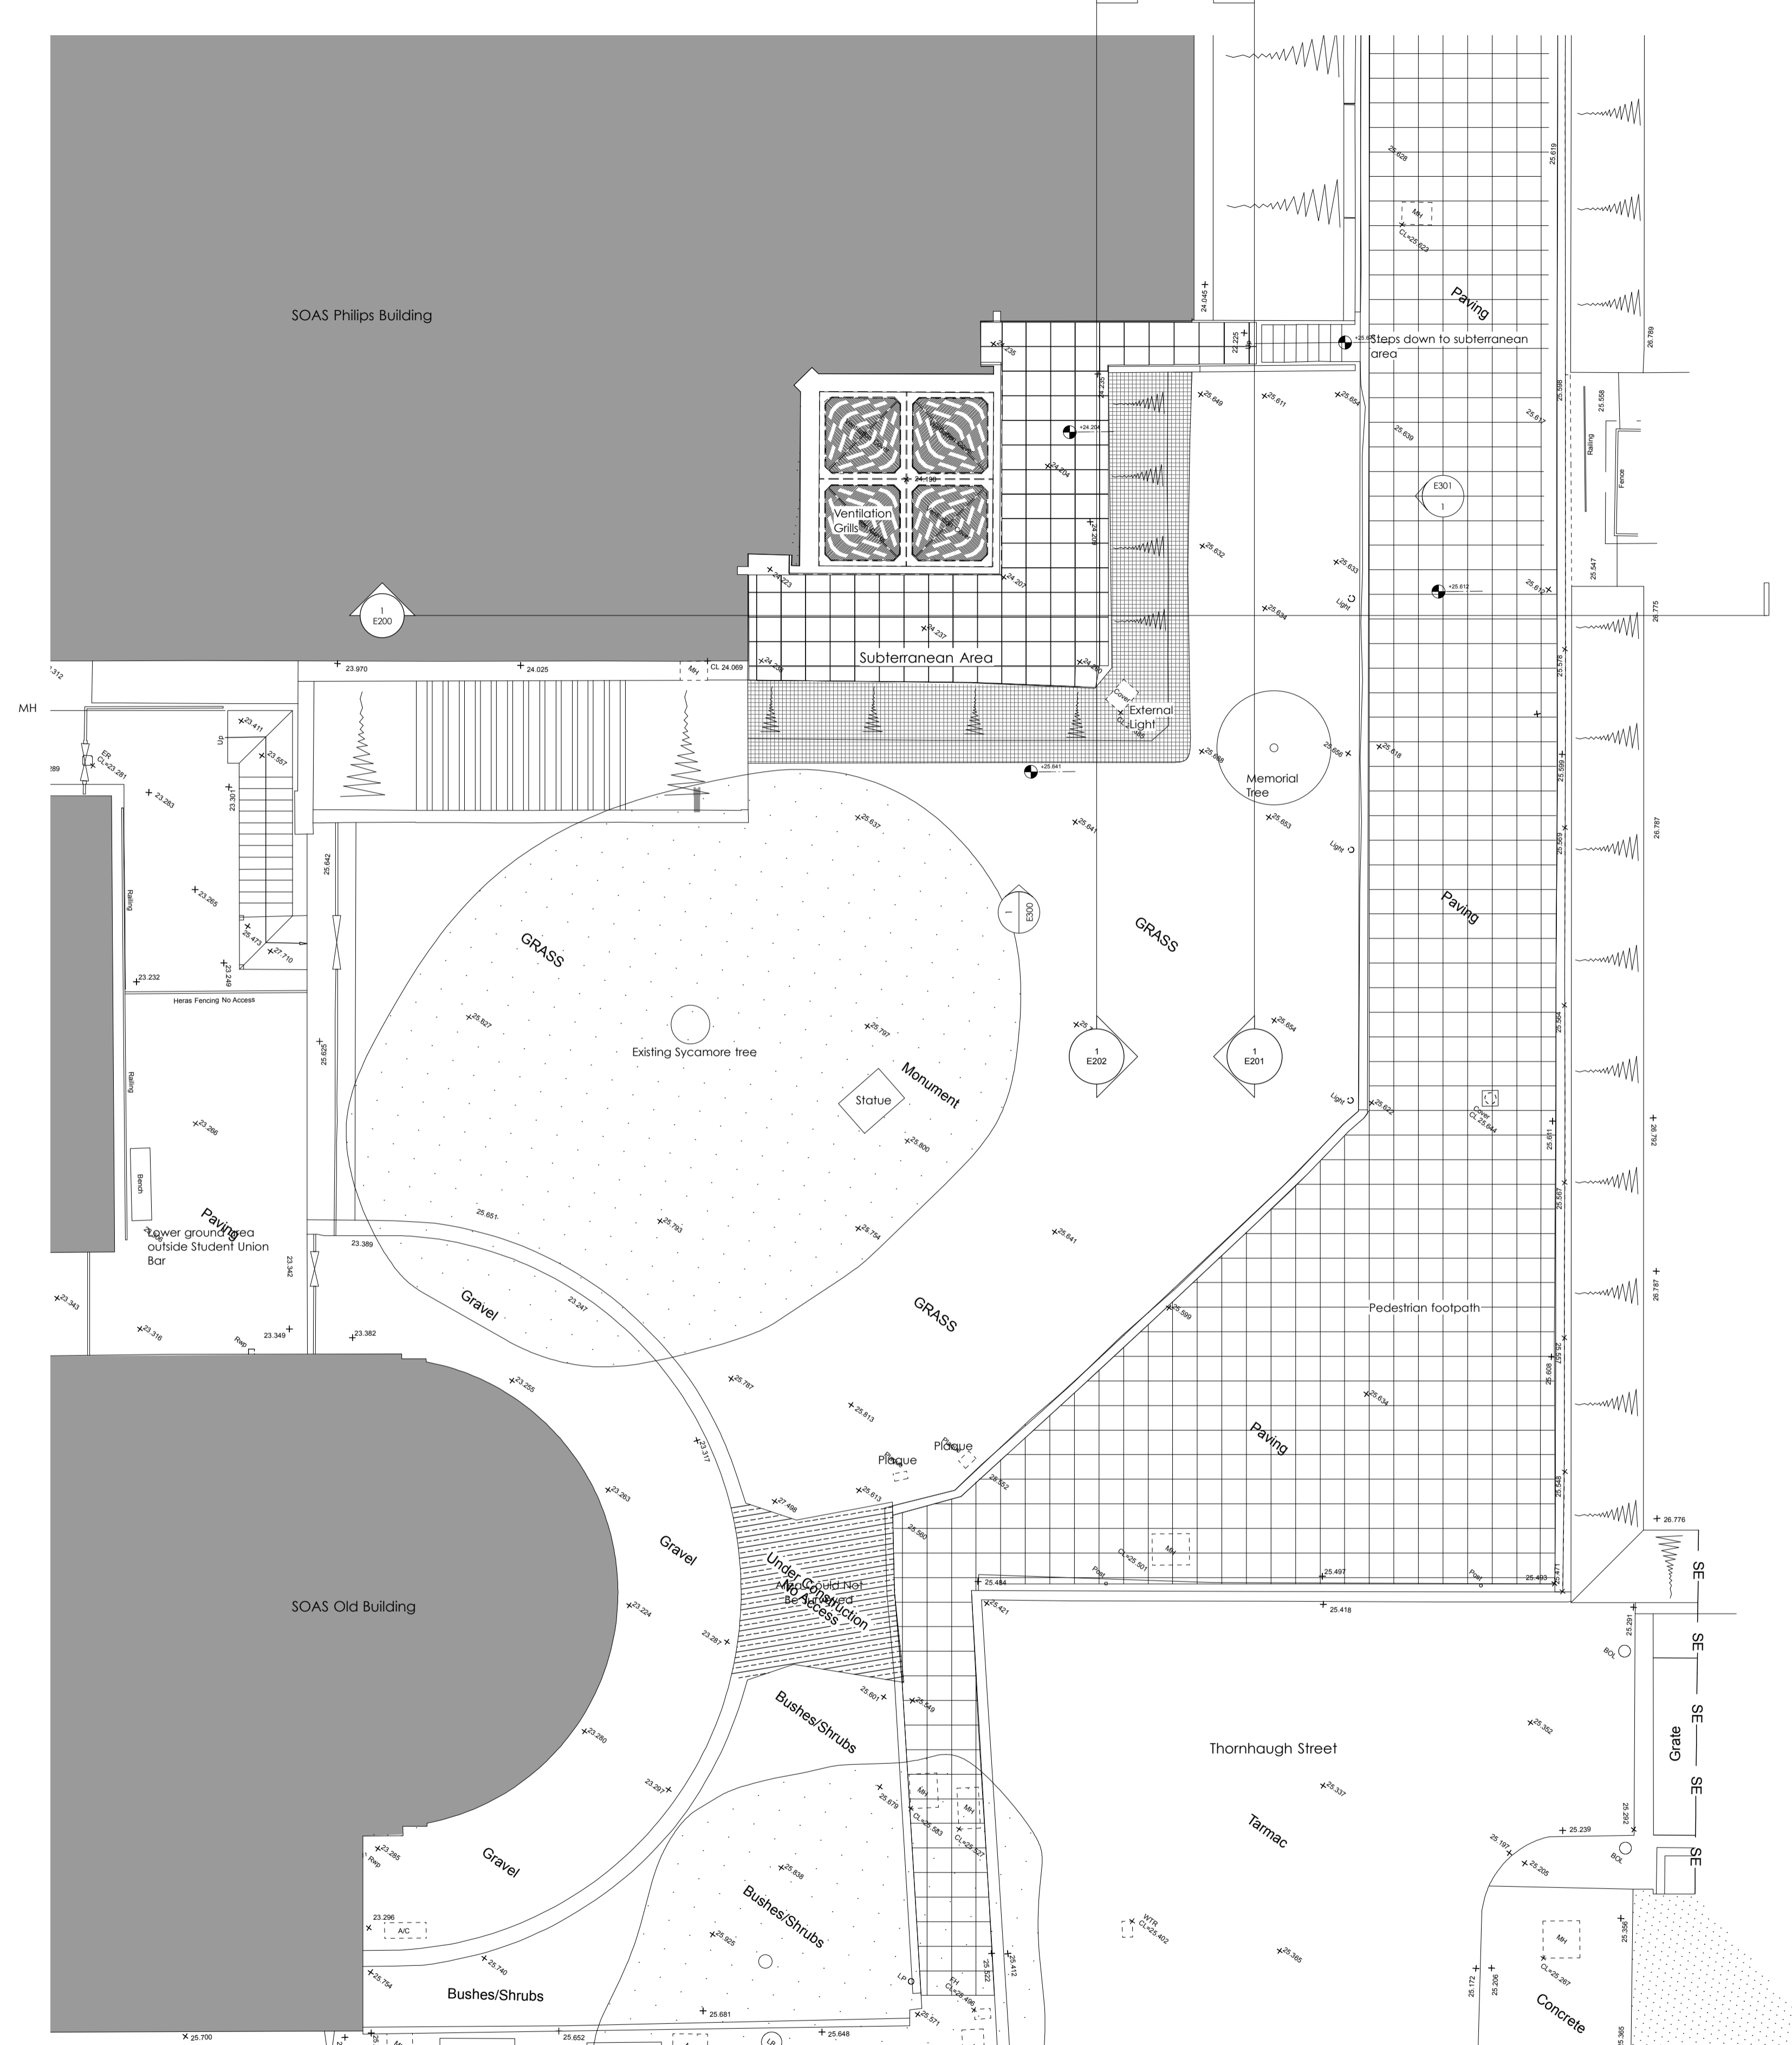

1 As Existing Site Plan
 Scale: 1:100

Date	Description	CHKD	REV
27/01/17	Additional section markers added	BP	PS
30/01/17	Issue for full planning application	BP	PS
12/01/16	Issue for the Planning application	BP	PS

TPM Studio
 Conventry Road
 New North Road
 London N11 7BJ
 +44 (0) 20 3773 3374
 info@tpm-studio.co.uk

Client:
 SOAS
 Faithful & Gould

Project:
 SOAS
 Gas Meter Room

Drawing Title:
 As Existing
 External Ground Plan

Status:
PLANNING

Scale: 50@A1 Date: January 2017

Project No: 1019 Drawing No: E101 Rev: P3