


Contractors are not to scale dimensions from this drawing

Proposed new external door with ramped access. Door finish and appearance to match other external access doors to North elevation. Setting out of new opening to respond to curtain walling above.

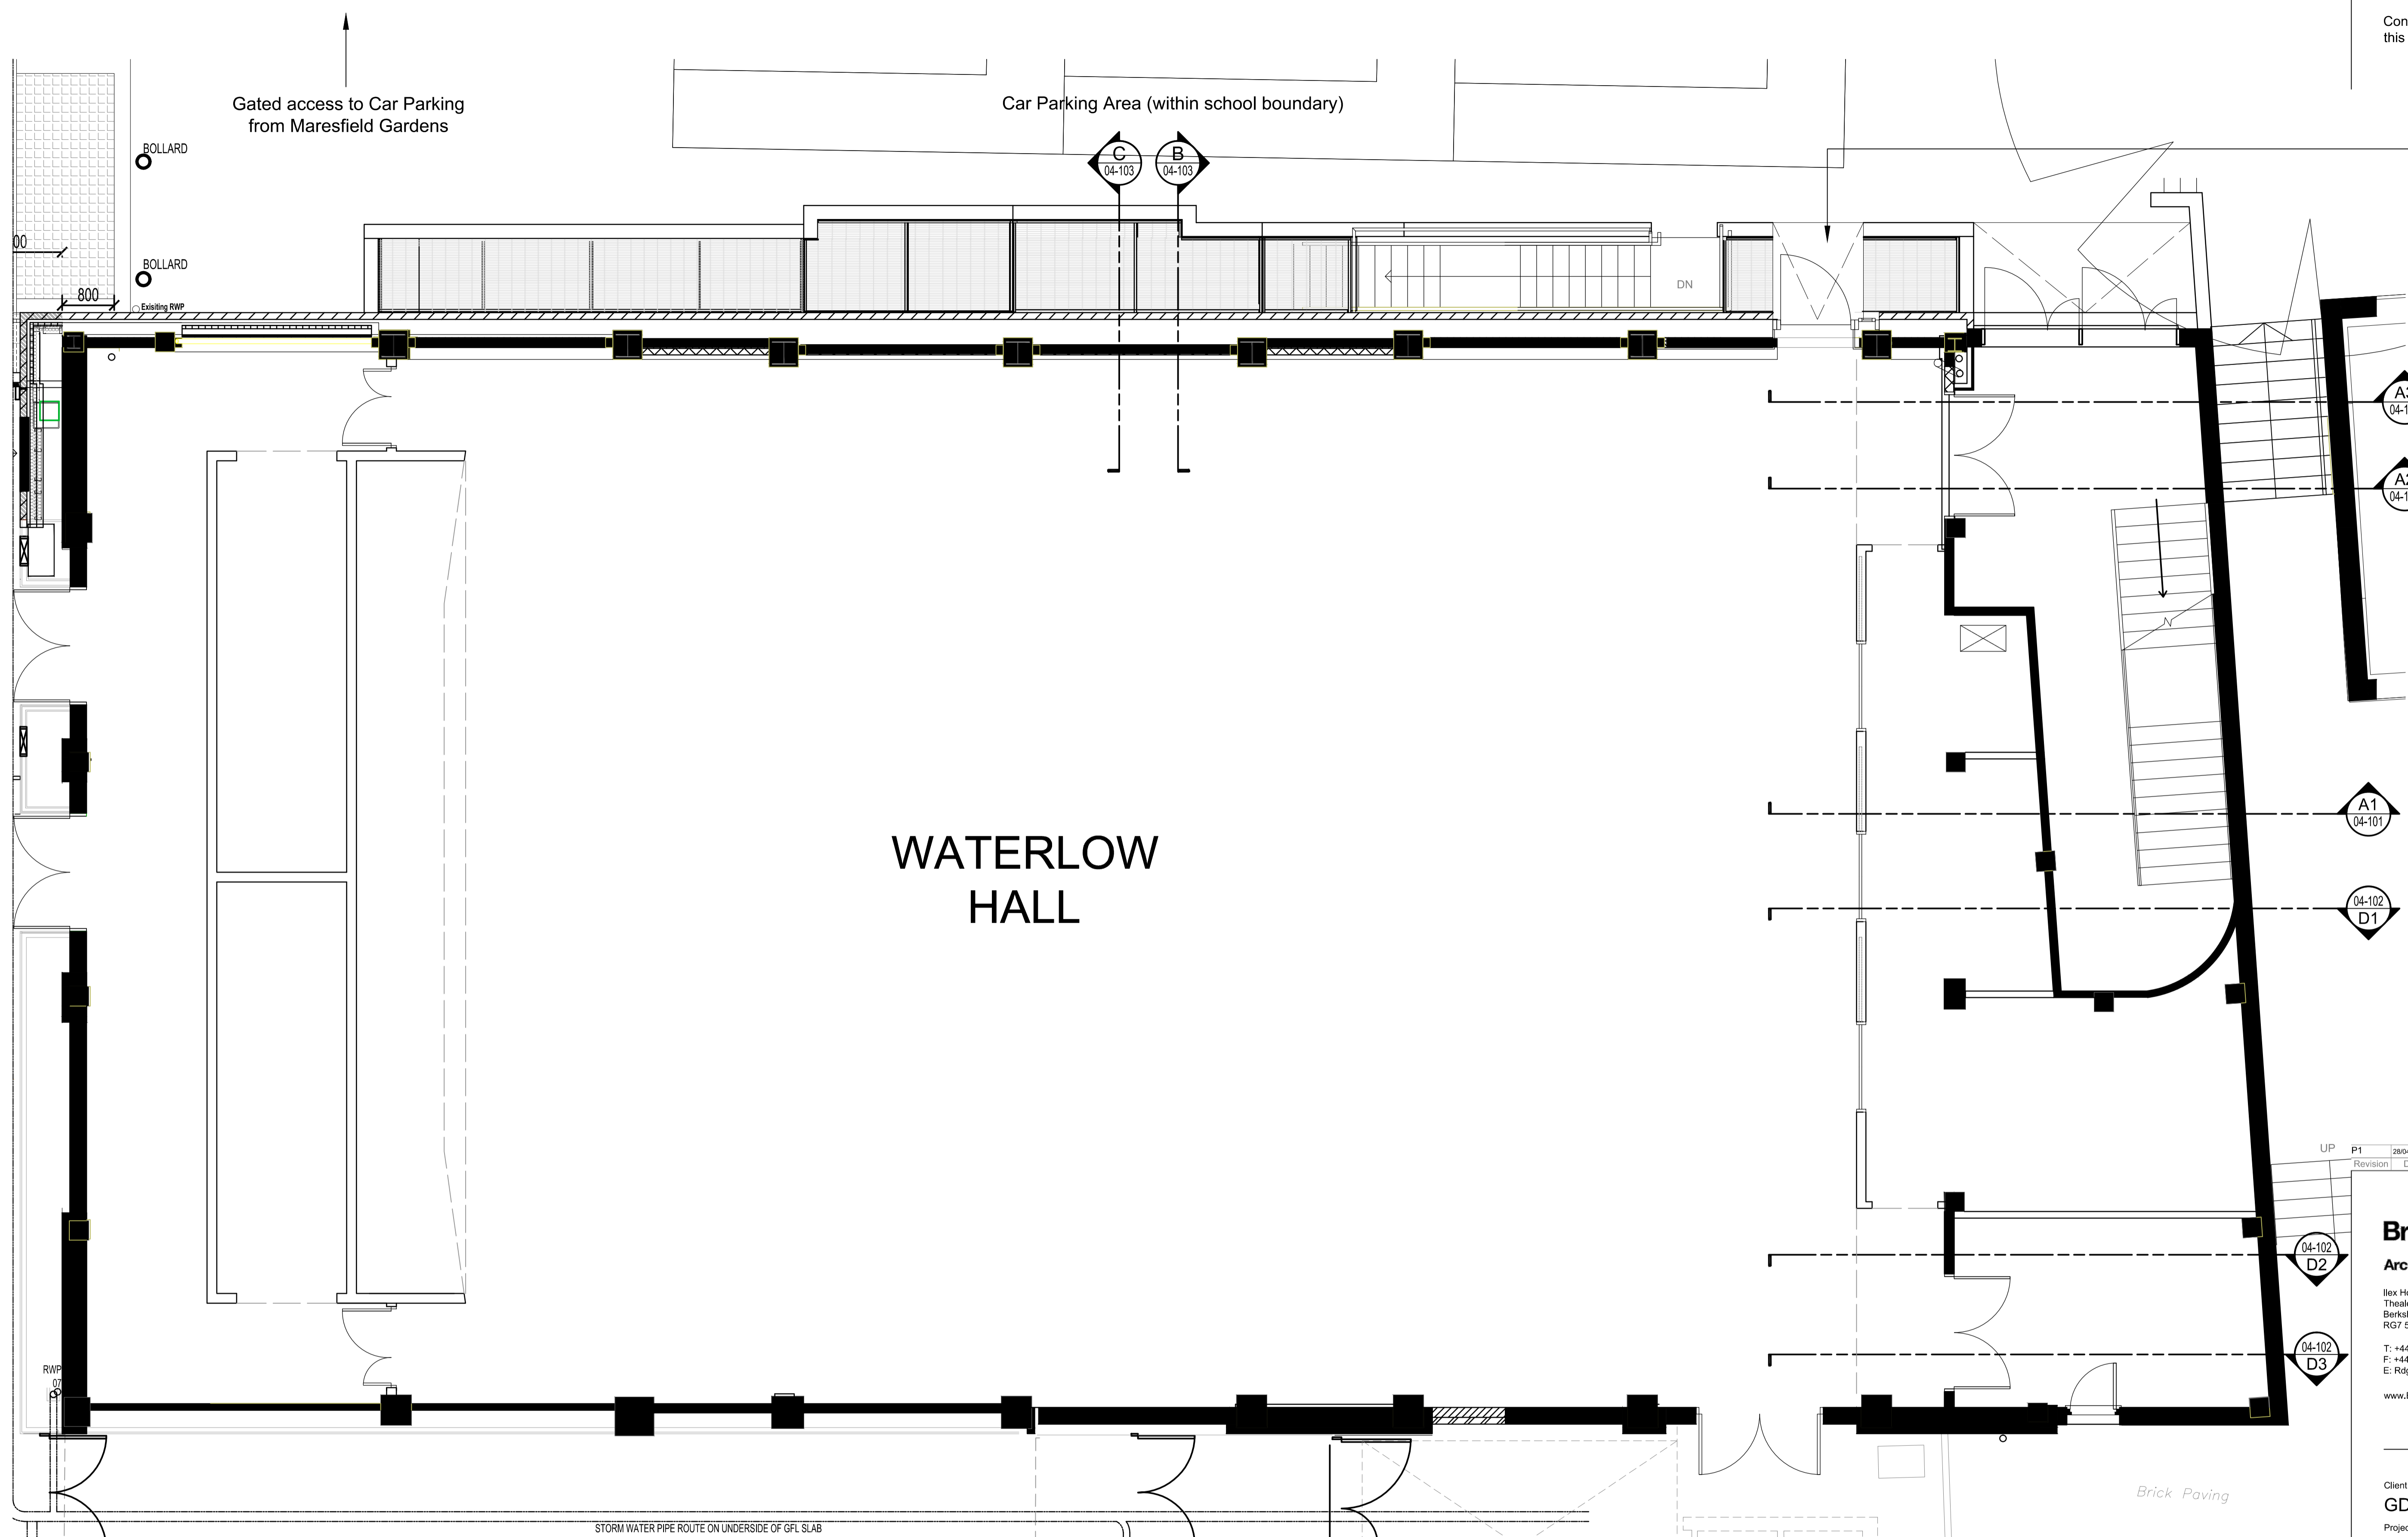

Revision	Date	Description
UP P1	28/04/2017	Planning Issue

BroadwayMalyan^{BM}
Architecture Urbanism Design

Ilex House, 10 High Street
 Thale, Reading
 Berkshire
 RG7 5AN
 T: +44 (0)118 932 3456
 F: +44 (0)118 932 3461
 E: Rdg@BroadwayMalyan.com
 www.BroadwayMalyan.com

Client
GDST: South Hampstead High School
 Project
Waterlow Hall Refurbishment

Description
Proposed Ground Floor

Status
Preliminary
 Scale 1:100@A3
 Job Number 32368
 Drawn By BM
 Drawing Number A-03-101
 Date Feb 2017
 Revision P1