


LEGEND - EXTERNAL MATERIALS

- BRICK
- BRICK SLIPS
- STONE CLADDING
- TERRACOTTA CLADDING
- ALUMINIUM CLADDING
- STEEL
- ZINK INSULATED PANELS
- "GREEN" WALL
- GLAZING

SCHEDULE OF EXTERNAL FINISHES	
(A)	Stone Cladding - white polished portland limestone
(B1)	PPC Aluminum framed glazing system by SCHUCO ASS 70i HI or similar
(B2)	Aluminum framed glazing system by REYNAERS - windows, doors & curtain walls
(B3)	Door or glazing by others
(C)	Glazed balustrade (light green tinted) on steel frame
(D)	PPC metal louvered sunscreen by SCHUCO or similar
(E)	PPC metal work - dark grey
(F)	Steel beam painted black
(G)	Zink insulated panels
(H)	Brick - IBSTOCK - terracotta - Atlas smooth red or equal
(I)	Retail fascia - glazing system - clear glass, aluminium frame with vent grill
(J)	Terracotta natural clay cladding tiles
(K)	Opaque glazed privacy screens
(L)	Glazed sub-station and refuse Bin Storage
(M)	Flat roof
(N)	Green/brown roof by the Landscape Architects
(O)	Signage - by others
(P)	Roof Safety railing by ICB Sustainable Roof Solutions or similar
(Q)	Green wall systems by MMA (www.jakob.co.uk)
(R)	Glazed shop front
(S)	White smooth render

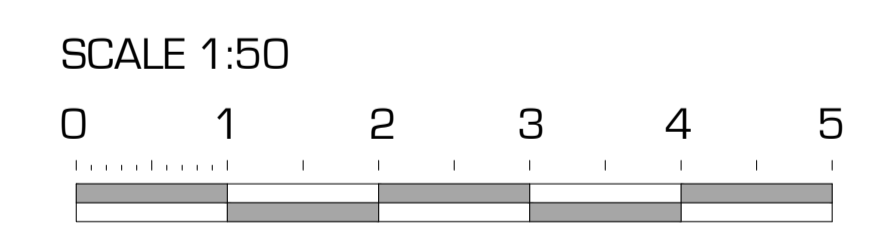

GENERAL NOTE:
All doors, windows & glazing changed from Schuco to SMART System on this elevation

EAST ELEVATION SCALE 1:50

General Notes:
Report all errors, omission and discrepancies.
Verify all dimensions on site before commencing any work on site or preparing any shop drawings.
All materials, components and workmanship are to comply with the relevant British Standards, Codes of Practice and appropriate manufacturers' recommendations that from time to time shall apply.
this drawing and design remains the property of SIAW and may not be reproduced in any way without prior consent.

NOTES
FOR EXTERNAL FINISHES SEE DRAWING FR14-C39

Rev	Date	Initials	REVISION
A	15 07 2015	LS	LEVELS AND DIMENSIONS ADDITION
B	15 03 2016	LS	MATERIALS - COLOUR CODE
C	29 07 2016	LS	UPDATE TO EXTERNAL MATERIAL LEGEND
D	08 08 2016	LS	LETTER CODE EXTERNAL MATERIAL LEGEND ADDED BACK
E	26 04 2017	LS	STAIRS, FENCE AND GATE SETTING OUT

Rev	Date	Initials	REVISION
A	15 07 2015	LS	LEVELS AND DIMENSIONS ADDITION
B	15 03 2016	LS	MATERIALS - COLOUR CODE
C	29 07 2016	LS	UPDATE TO EXTERNAL MATERIAL LEGEND
D	08 08 2016	LS	LETTER CODE EXTERNAL MATERIAL LEGEND ADDED BACK
E	26 04 2017	LS	STAIRS, FENCE AND GATE SETTING OUT

PROJECT
BRAVO HOSTEL
120 FINCHLEY ROAD
LONDON NW3 5HT

CLIENT
SISEM LTD

BLOCK	DISCIPLINE	STATUS
C	ARCHITECTURE	CONSTRUCT.
LEVEL	DRAWING NUMBER	REVISION
	A-FR14-C25	E
CAD FILE	XREF FILE	
JOB NO.	CU/SIB	
DRAWING TITLE	EAST ELEVATION AT BLOCK C	
SCALE	DATE	DRAWN
1:50	APR 2015	SL
CHECKED	IS	

A1 SHEET

S. ILAN ARCHITECTURAL WORKSHOP
Winston House, Suite 332, 2 Dollis Park, London, N3 1HF
T. 020 8346 0628 F. 020 8346 0635 E. info@silaw.co.uk

PROJECT TITLE BRAVO HOSTEL 120 FINCHLEY ROAD