


Figured dimensions only are to be taken from this drawing. All dimensions are to be checked on site before any work is put in hand.
If in doubt, ask.

NOTES

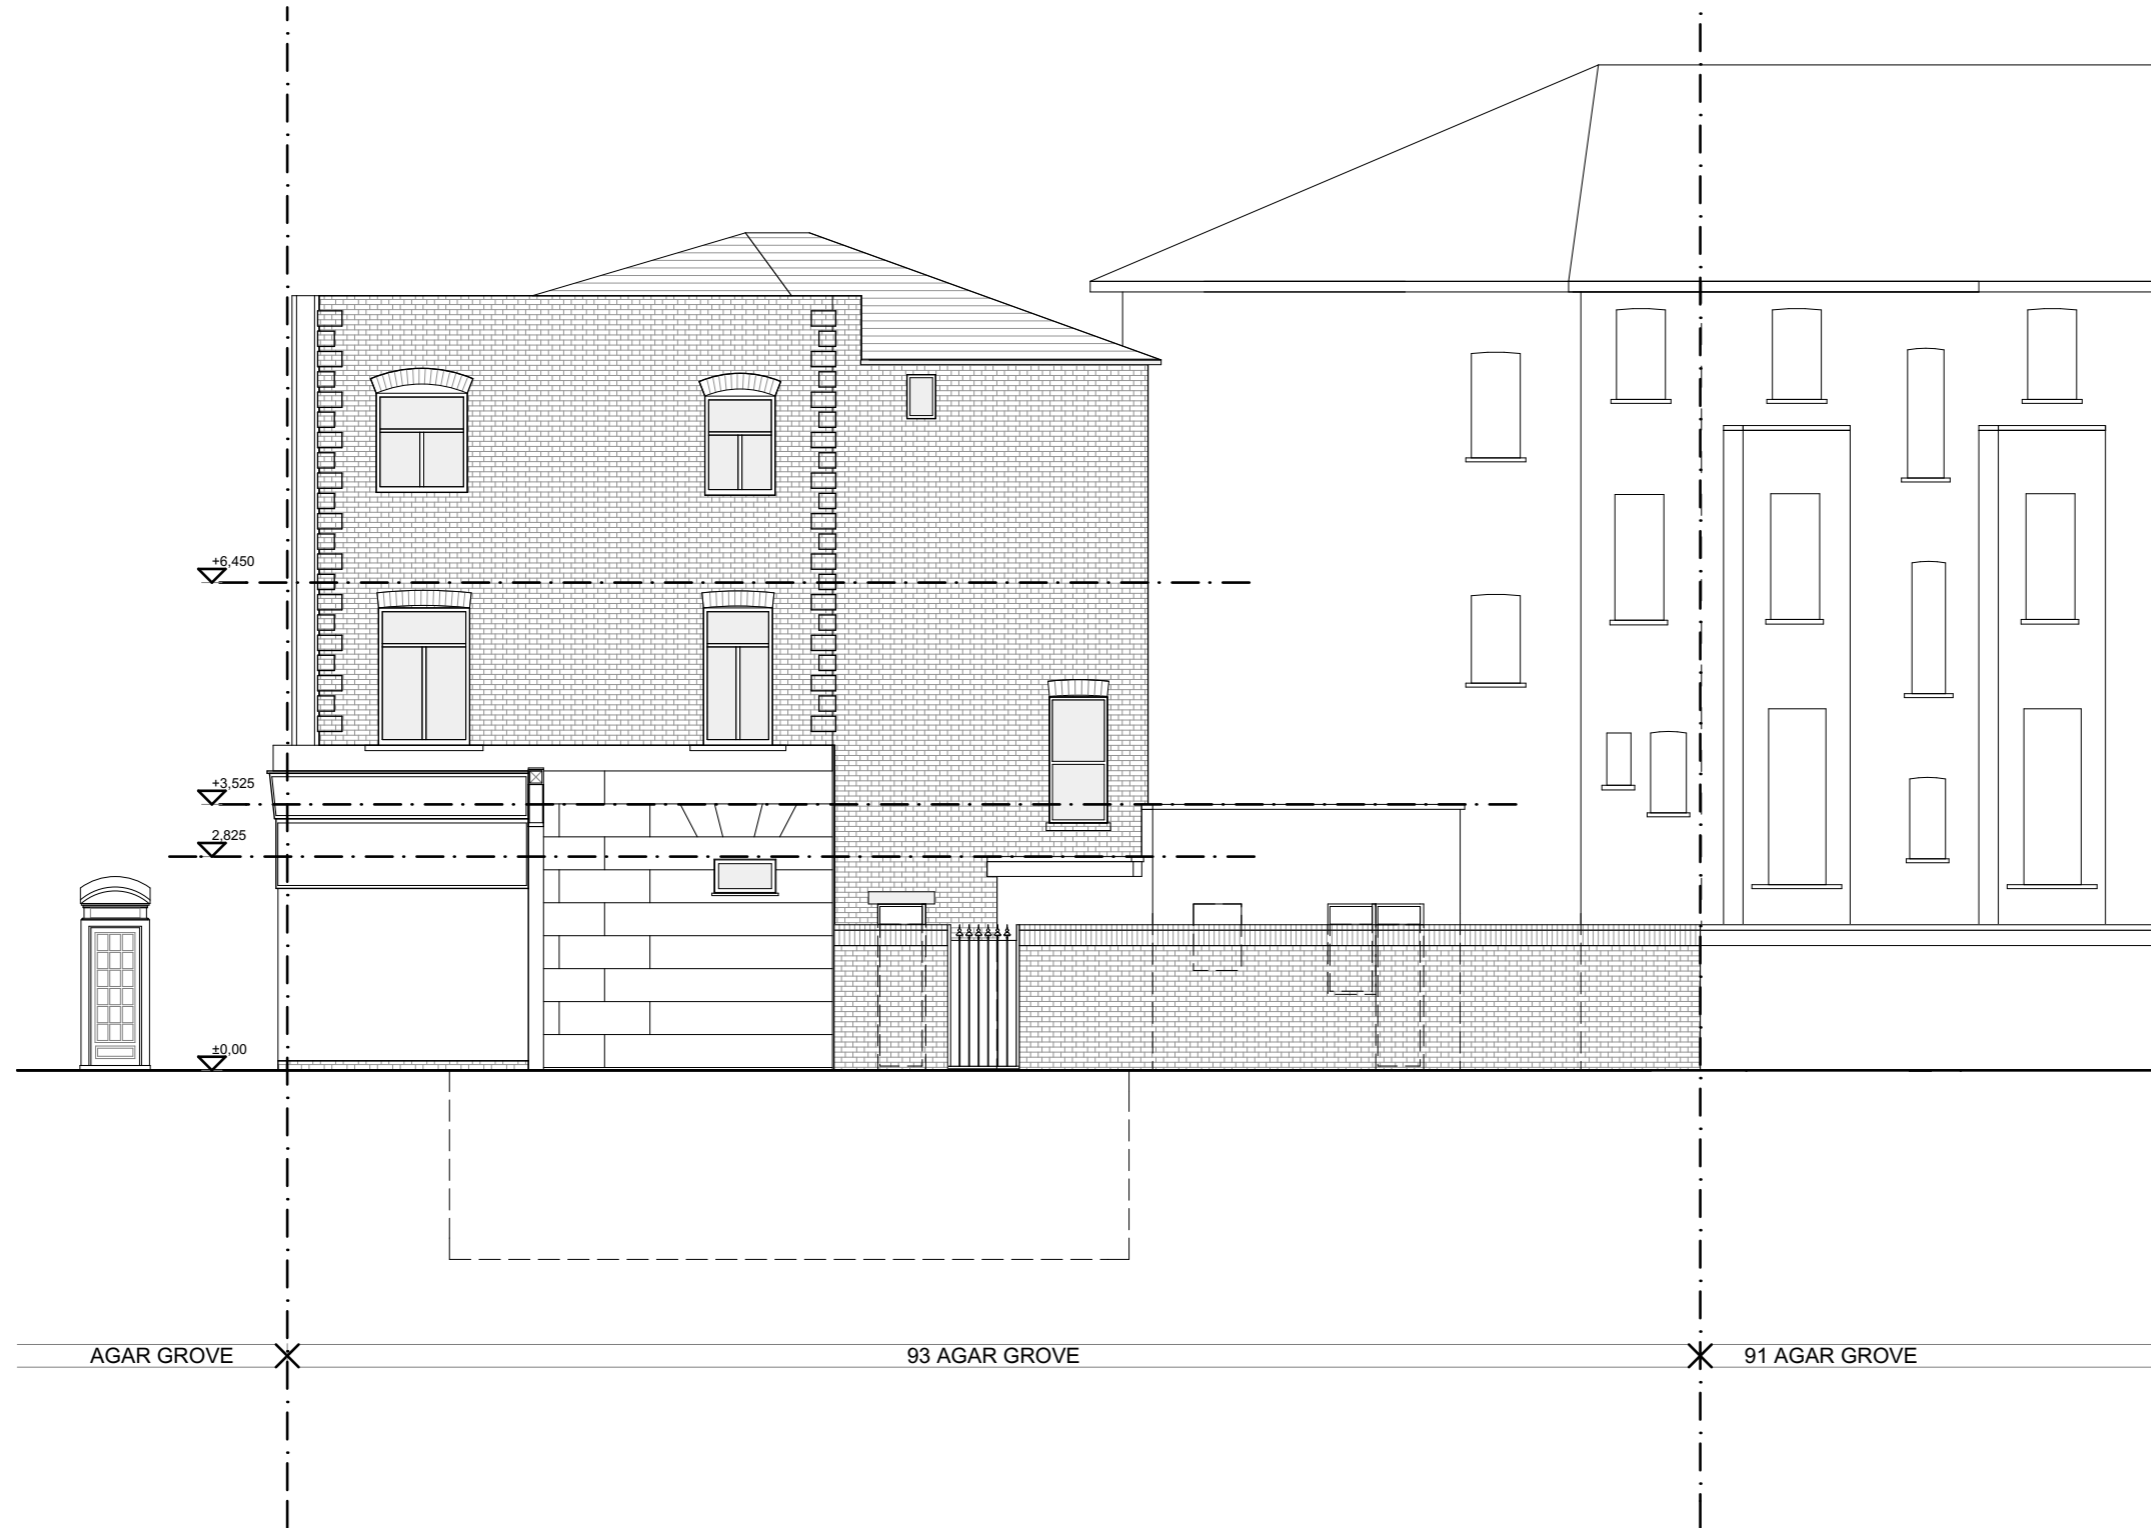

(--)	PLANNING	AC	04/2016	AC
------	----------	----	---------	----

Rev	Description	Drawn	Date	Checked

Alex Cheregi
Architectural designer, BA (Hons),
Grad Dip Arch.

Mob: +44(0)7438 46 23 51
Email: alex.chrg@gmail.com
Web: www.iungostudio.com

Project No:	Project:
013	93 Agar Grove

Author:	Site Address:
ac	93 Agar Grove, London

Checked:	Client:
ac	Mr Balraj Phakey

Title:	Elevations
Existing - Rear elevation	Existing - Rear elevation

Status:	Scale A1:	Scale A3:
PLANNING	1:50	1:100

Project no. / Stage / Drawing no.	Date:	Revision:
013(P)043	Apr '17	(--)

