


Figured dimensions only are to be taken from this drawing. All dimensions are to be checked on site before any work is put in hand.  
 If in doubt, ask.

**NOTES**

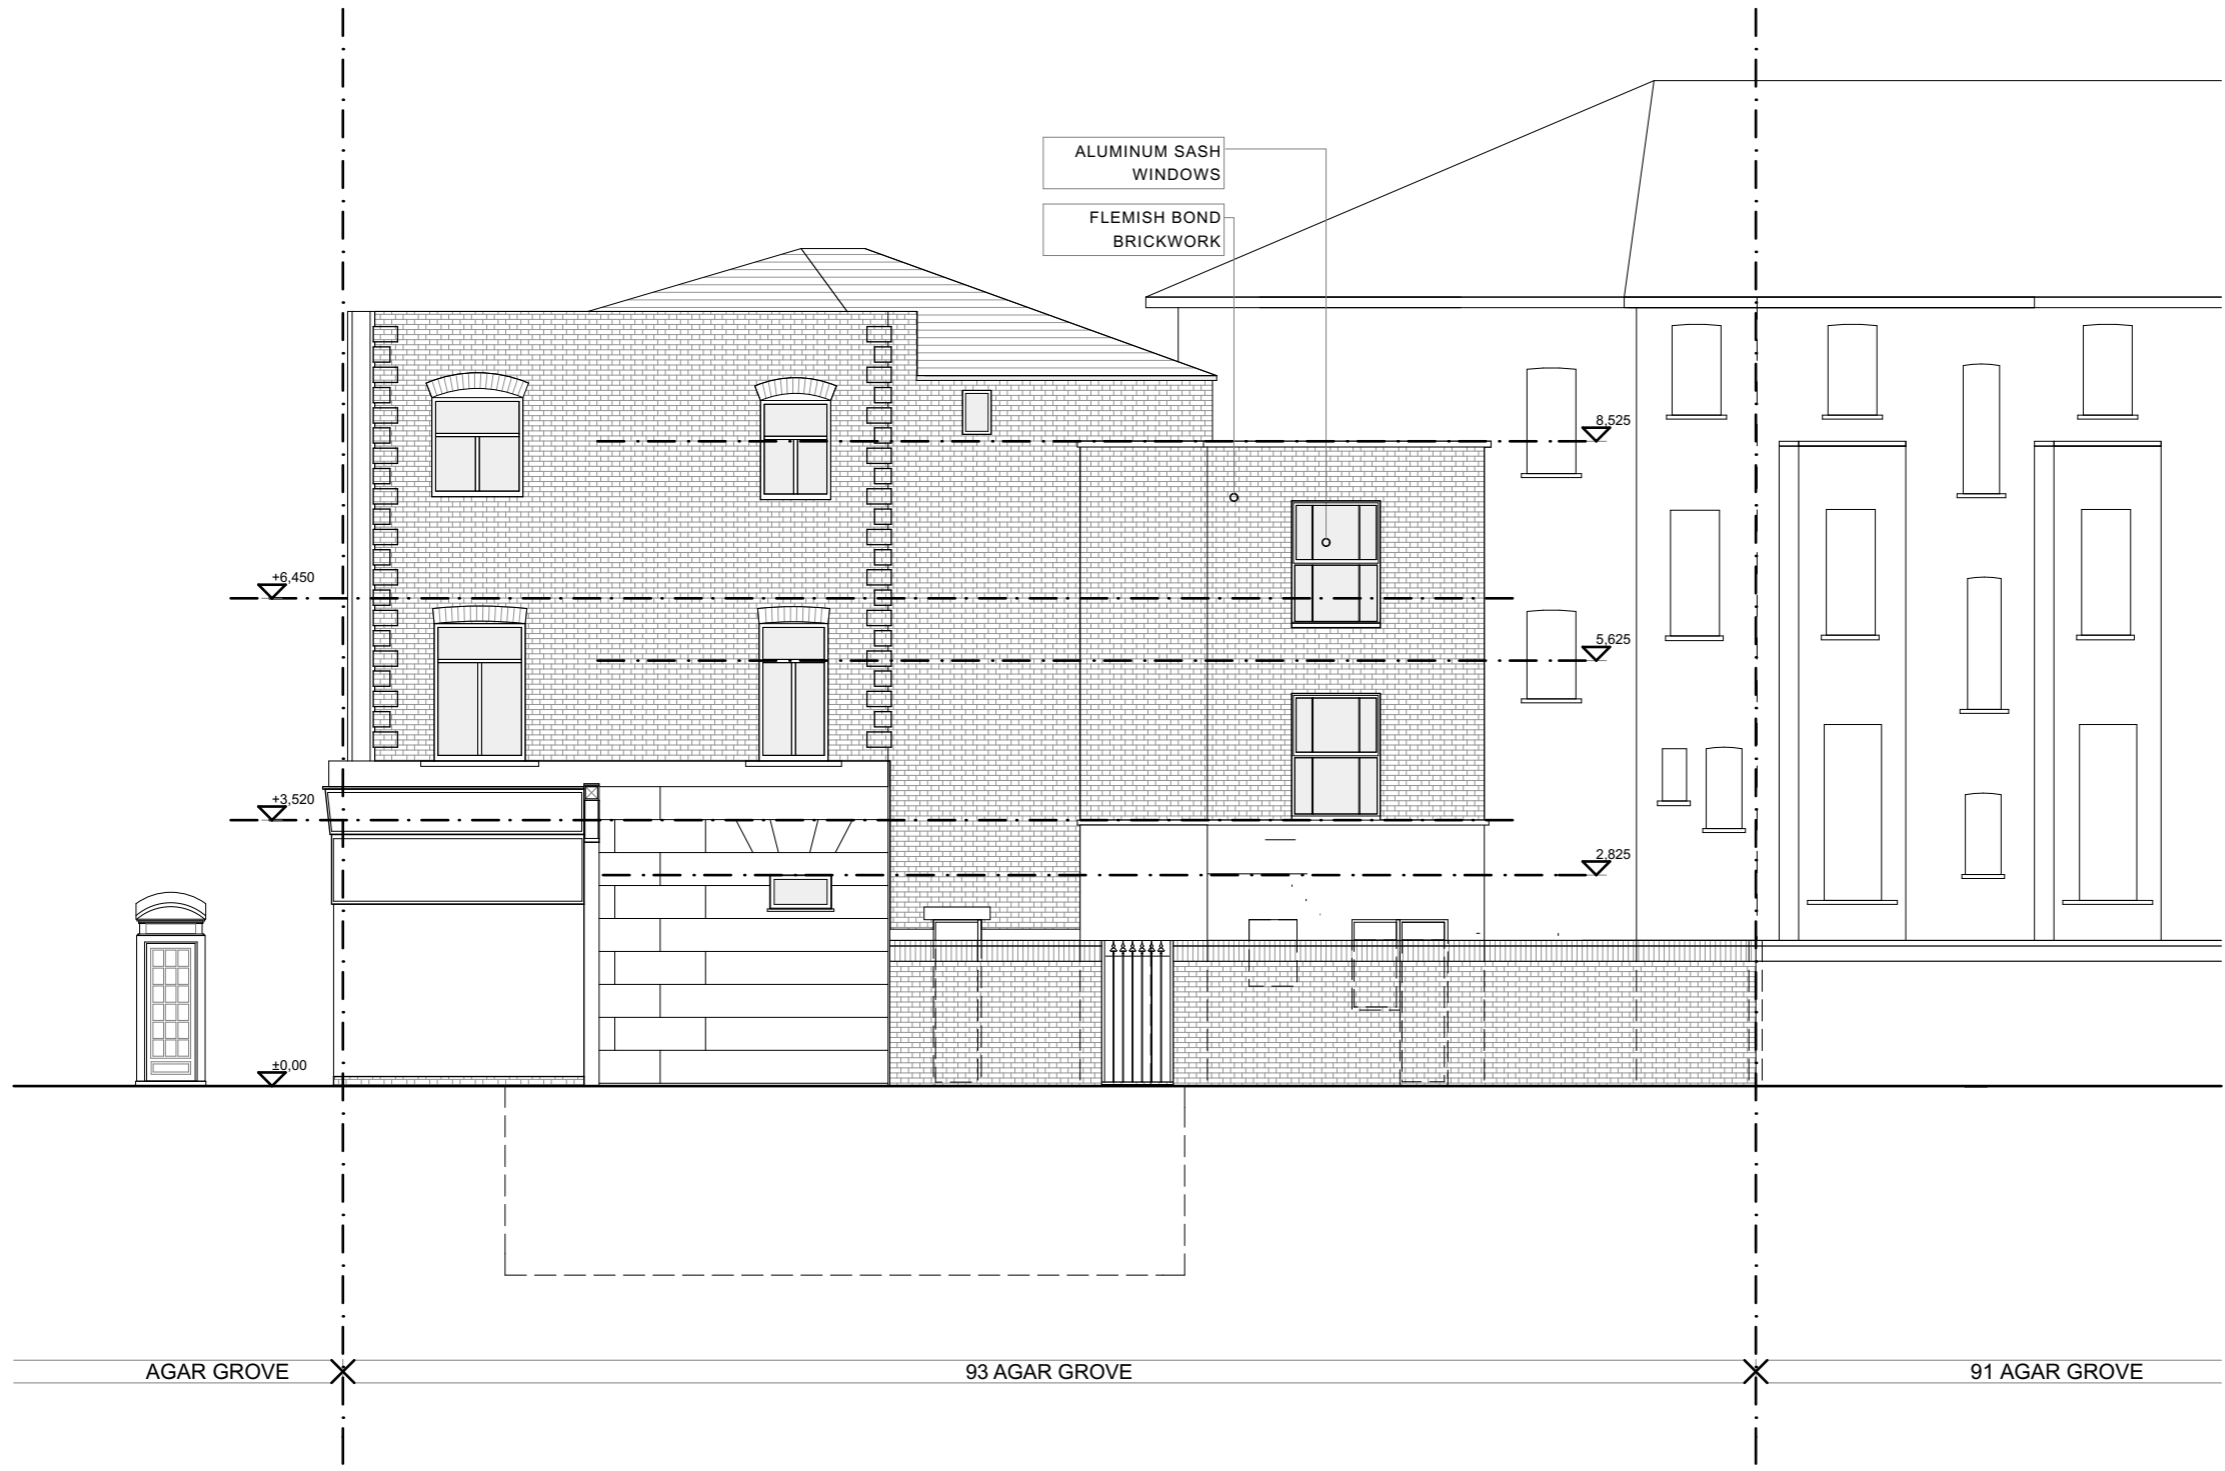

Rev	Description	Drawn	Date	Checked
(-)	PLANNING	AC	04/2016	AC

**Alex Chergi**  
 Architectural designer, BA (Hons),  
 Grad Dip Arch.  
 Mob: +44(0)7438 46 23 51  
 Email: alex.chrg@gmail.com  
 Web: www.iungostudio.com

Project No	Project:	
<b>013</b>	<b>93 Agar Grove</b>	
Author:	Site Address:	
<b>ac</b>	<b>93 Agar Grove, London</b>	
Checked:	Client:	
<b>ac</b>	<b>Mr Balraj Phakey</b>	
Title: Elevations		
<b>Proposed Rear Elevation</b>		
Status:	Scale A1: 1:50	Scale A3: 1:100
<b>PLANNING</b>		
Project no. / Stage / Drawing no.	Date:	Revision:
<b>013(P)044</b>	<b>Apr '17</b>	<b>(-)</b>

