


CLIENT	REVISIONS	DATE	STATUS	SCALE	PROJECT	DRAWING NAME	DRAWING NUMBER	HIGGS YOUNG ARCHITECTS LTD
Robin Tustin	...	10.05.2017	Planning	1:100 @ A3	6A Frognal Gardens	Existing Lower Ground Floor Plan	HYA16036 (P) 004	54 BOSTON PLACE LONDON NW1 6ER Tel: 0044 (0)20 7724 9395 E-mail: info@higgsyoung.com

DO NOT SCALE FROM DRAWING, ALL DIMENSIONS, LEVELS, COORDINATES, SETTING OUT, TO BE CHECKED ON SITE AND ANY DISCREPANCY REPORTED IMMEDIATELY TO THE ARCHITECT AND PROJECT MANAGER.

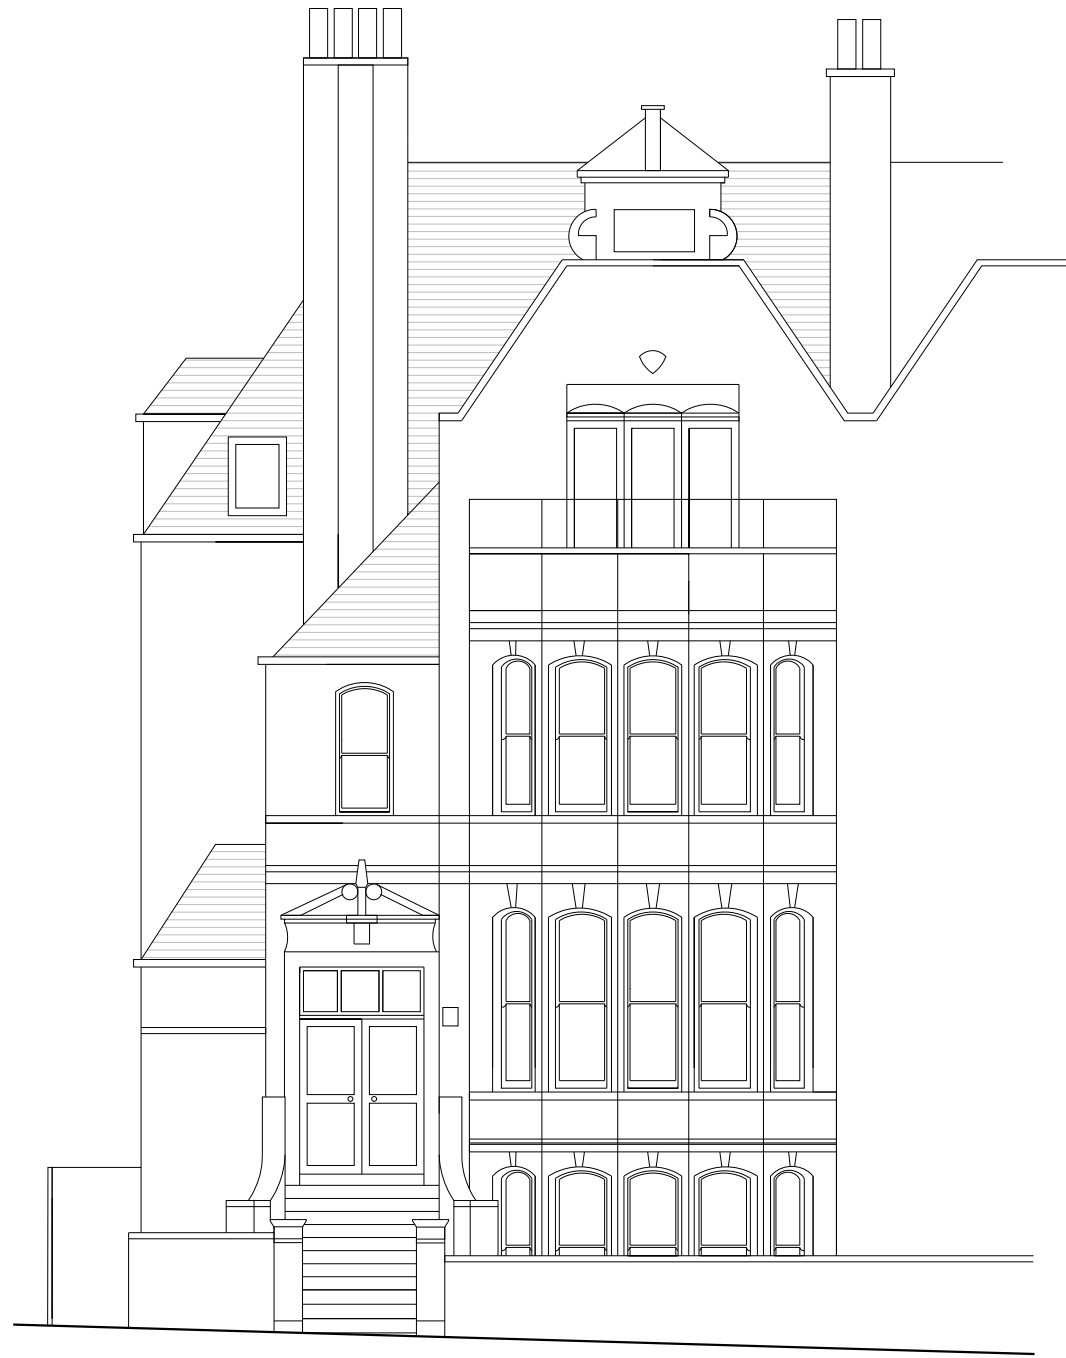


FRONT ELEVATION (WEST)



SECTION A-A




CLIENT	REVISIONS	DATE	STATUS	SCALE	PROJECT	DRAWING NAME	DRAWING NUMBER	 HIGGS YOUNG ARCHITECTS LTD 54 BOSTON PLACE LONDON NW1 6ER Tel: 0044 (0)20 7724 9395 E-mail: info@higgseyoung.com
Robin Tustin	...	10.05.2017	Planning	1:100 @ A3	6A Frogna! Gardens	Existing Front Elevation (West) & Section A-A	HYA 16036 (P) 005	


DO NOT SCALE FROM DRAWING. ALL DIMENSIONS, LEVELS, COORDINATES, SETTING OUT, TO BE CHECKED ON SITE AND ANY DISCREPANCY REPORTED IMMEDIATELY TO THE ARCHITECT AND PROJECT MANAGER.



SIDE ELEVATION (NORTH)

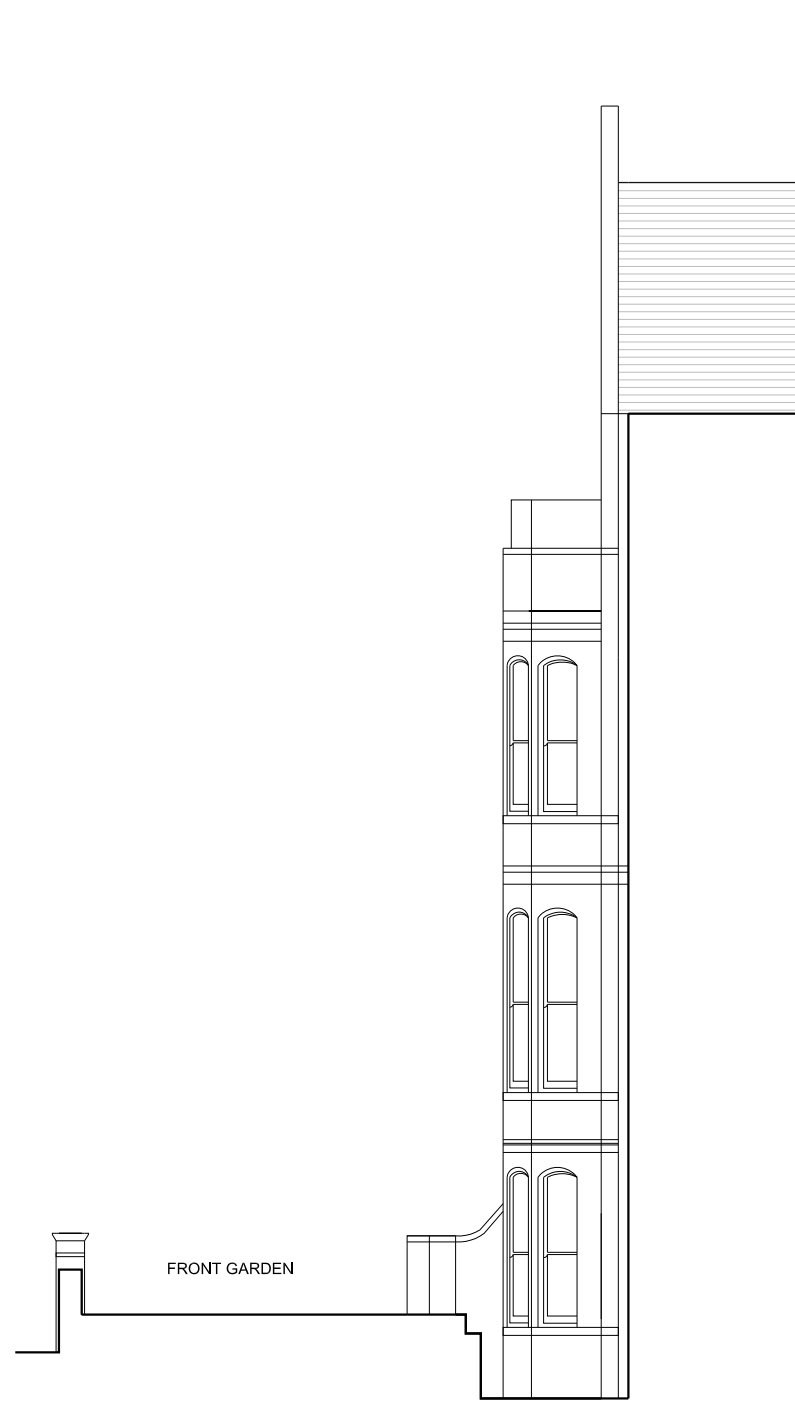


SIDE ELEVATION (SOUTH)


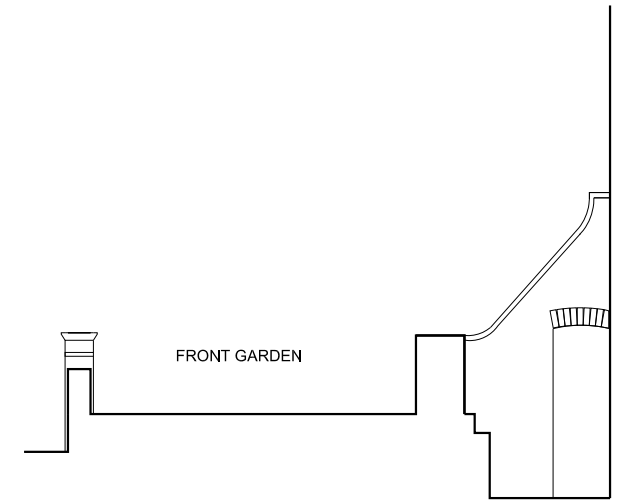


SECTION B-B




CLIENT	REVISIONS	DATE	STATUS	SCALE	PROJECT	DRAWING NAME	DRAWING NUMBER	 HIGGS YOUNG ARCHITECTS LTD 54 BOSTON PLACE LONDON NW1 6ER Tel: 0044 (0)20 7724 9395 E-mail: info@higgseyoung.com
Robin Tustin	...	10.05.2017	Planning	1:100 @ A3	6A Frogna Gardens	Existing Side Elevations (North & South) & Section B-B	HYA 16036 (P) 006	

DO NOT SCALE FROM DRAWING. ALL DIMENSIONS, LEVELS, COORDINATES, SETTING OUT, TO BE CHECKED ON SITE AND ANY DISCREPANCY REPORTED IMMEDIATELY TO THE ARCHITECT AND PROJECT MANAGER.

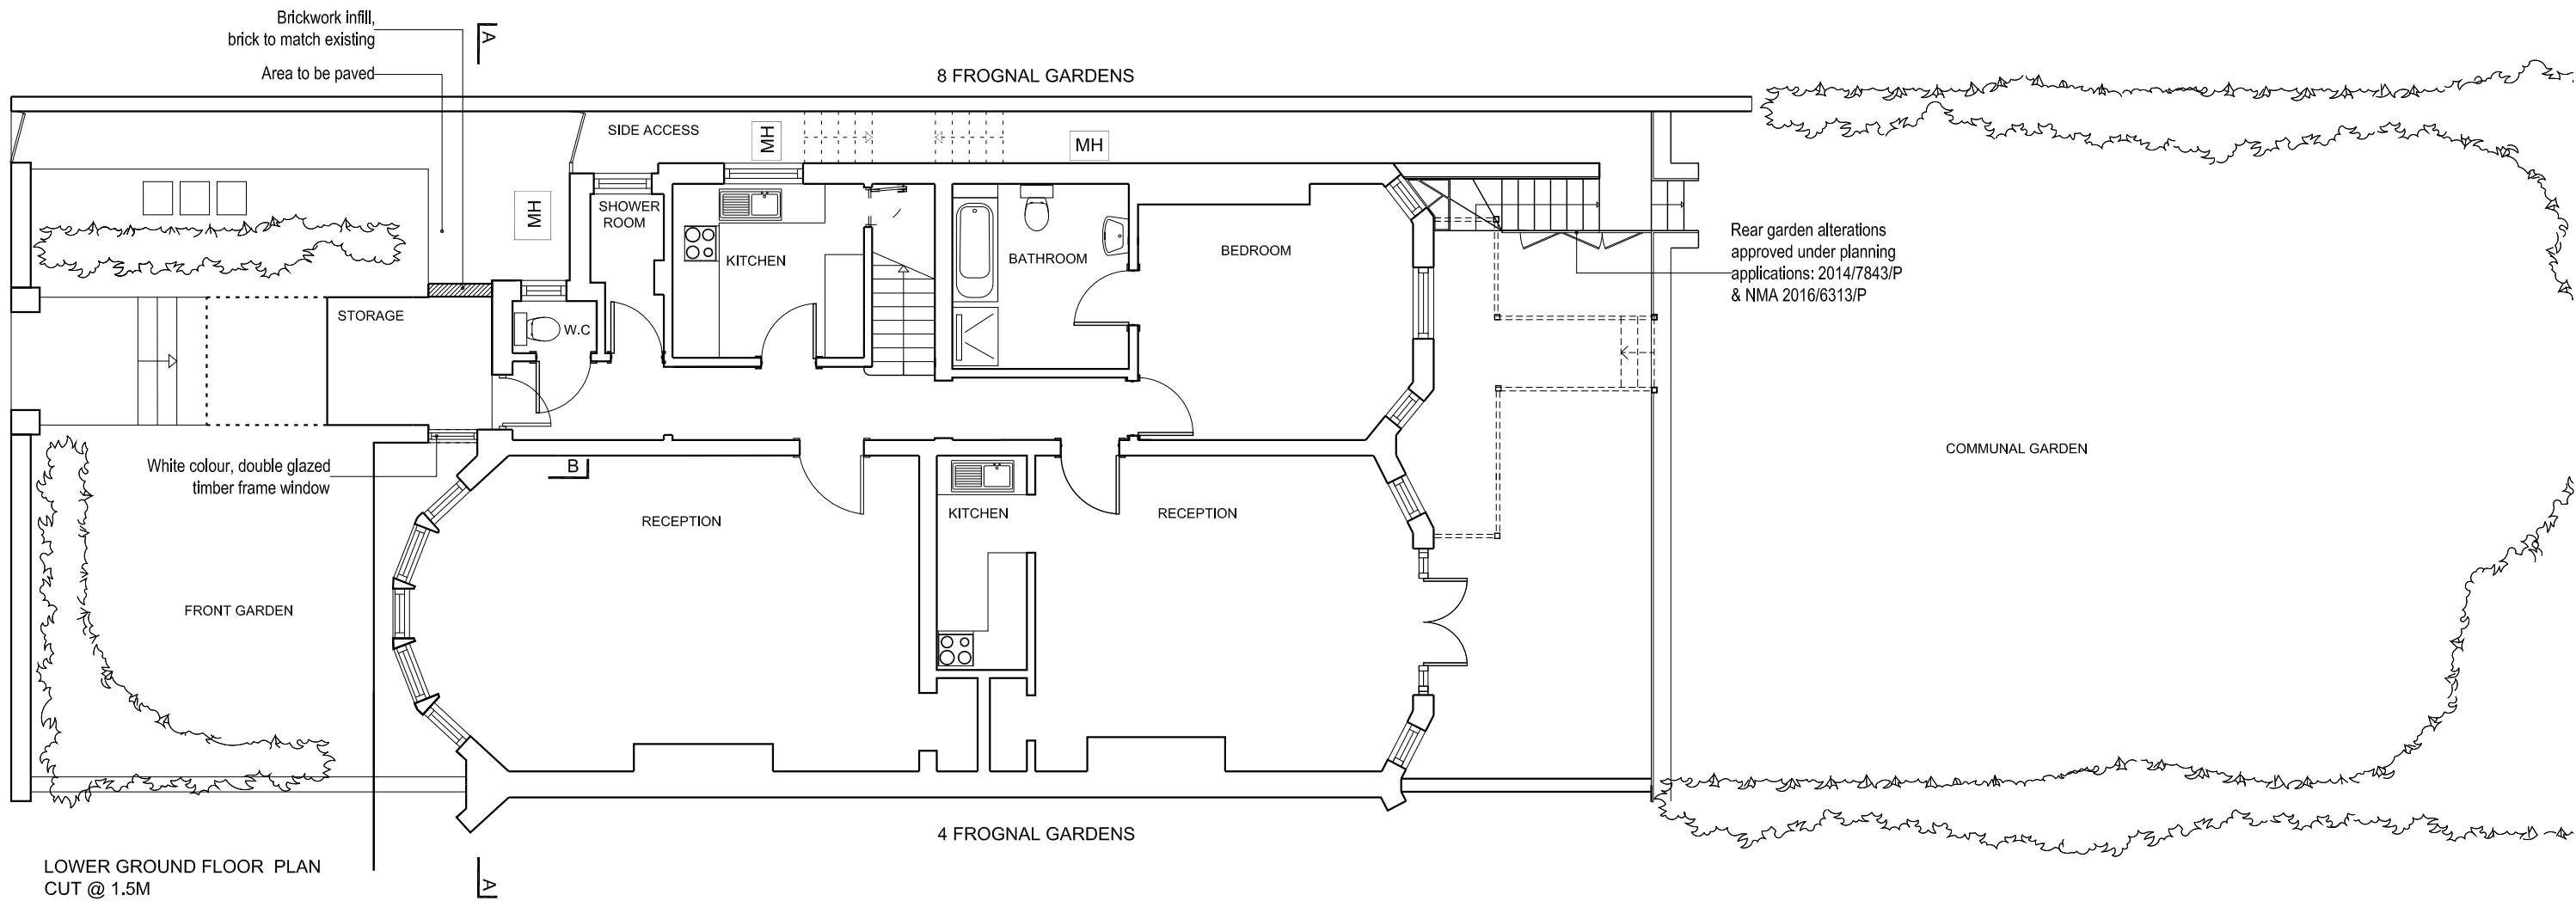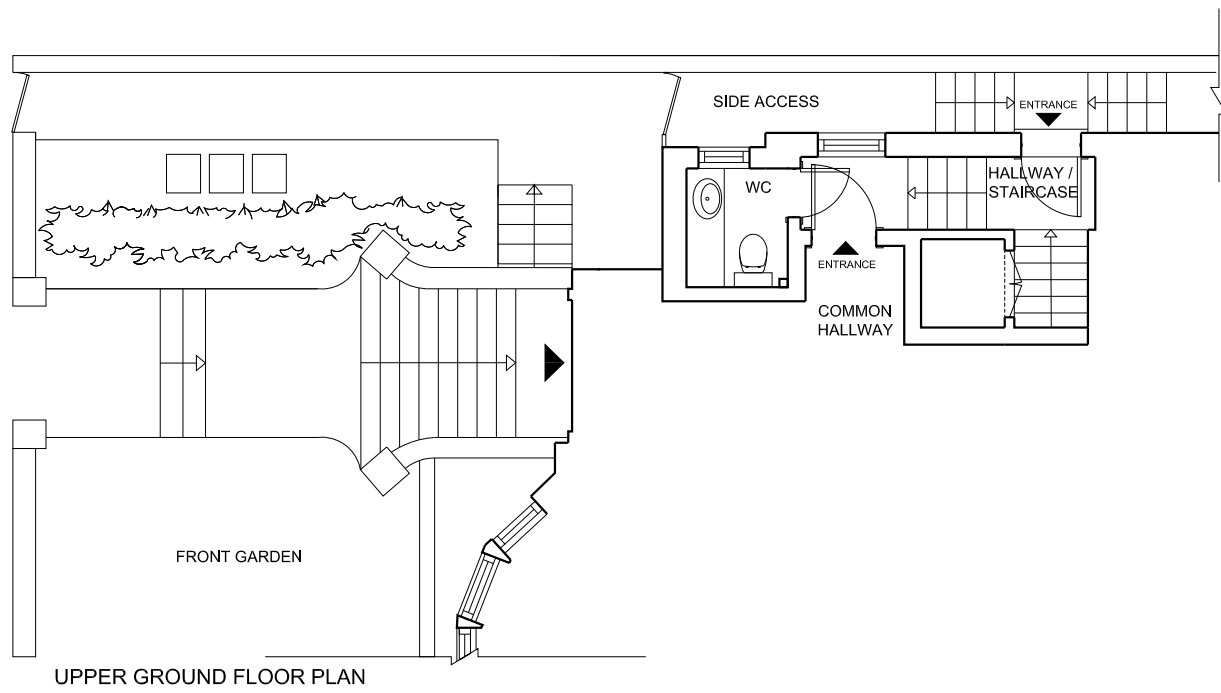

CLIENT	REVISIONS	DATE	STATUS	SCALE	PROJECT	DRAWING NAME	DRAWING NUMBER	HIGGS YOUNG ARCHITECTS LTD
Robin Tustin	...	10.05.2017	Planning	1:100 @ A3	6A Frognal Gardens	Proposed Lower Ground Floor Plan	HYA16036 (P) 104	54 BOSTON PLACE LONDON NW1 6ER Tel: 0044 (0)20 7724 9395 E-mail: info@higgsyoung.com

DO NOT SCALE FROM DRAWING, ALL DIMENSIONS, LEVELS, COORDINATES, SETTING OUT, TO BE CHECKED ON SITE AND ANY DISCREPANCY REPORTED IMMEDIATELY TO THE ARCHITECT AND PROJECT MANAGER.

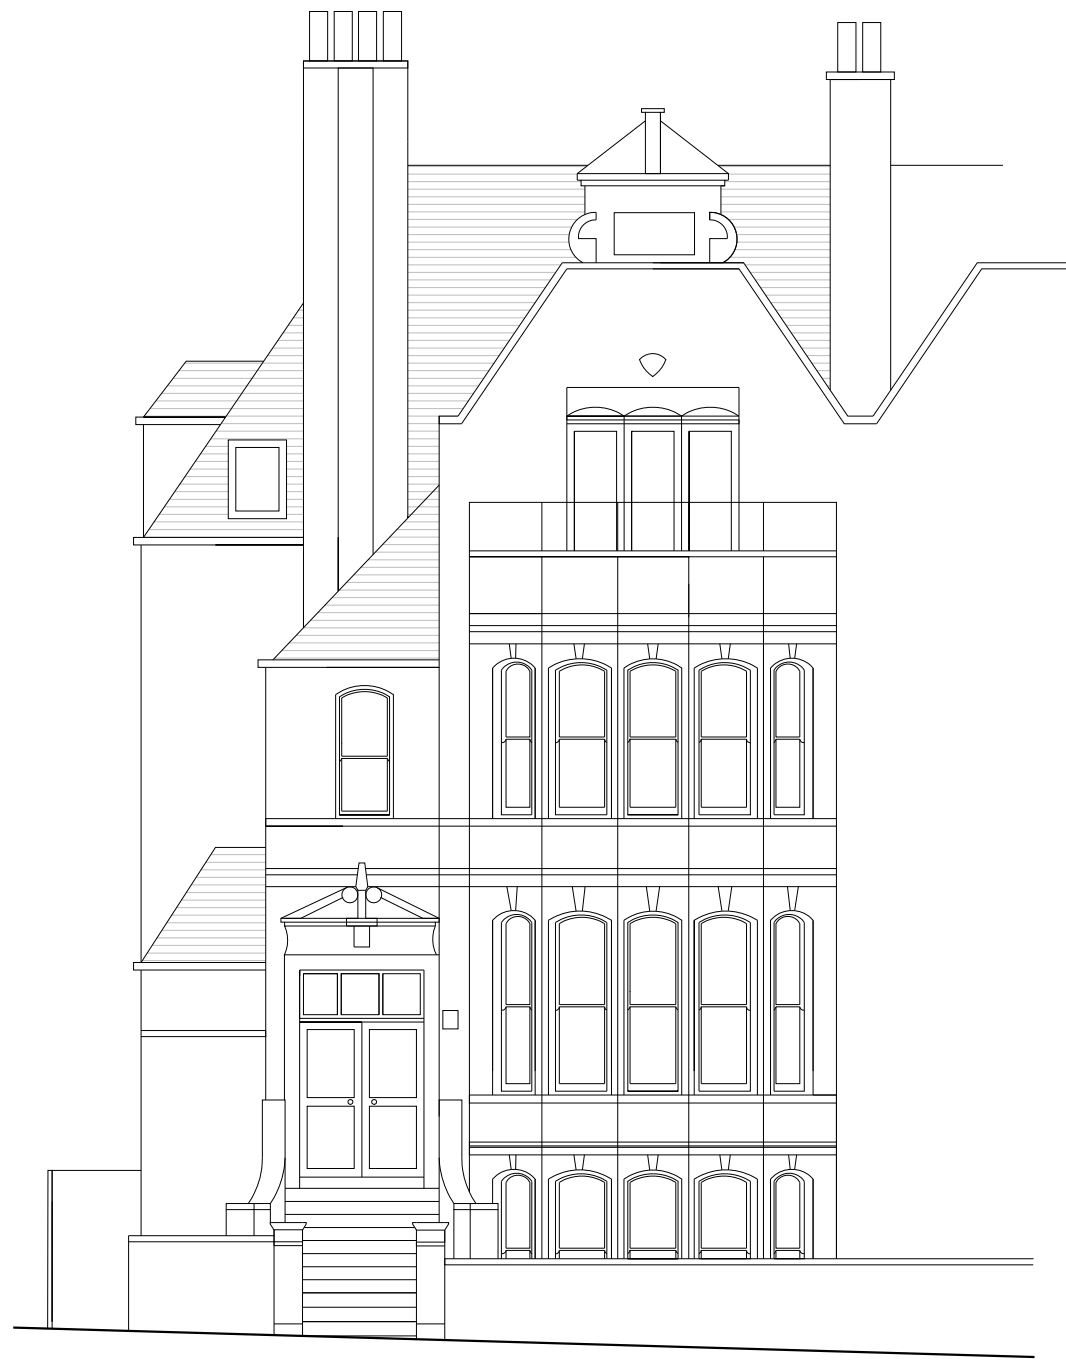


FRONT ELEVATION (WEST)





SECTION A-A



CLIENT	REVISIONS	DATE	STATUS	SCALE	PROJECT	DRAWING NAME	DRAWING NUMBER	 <small>HIGGS YOUNG ARCHITECTS LTD 54 BOSTON PLACE LONDON NW1 6ER Tel: 0044 (0)20 7724 9395 E-mail: info@higgseyoung.com</small>
Robin Tustin	...	10.05.2017	Planning	1:100 @ A3	6A Frognal Gardens	Proposed Front Elevation (West) & Section A-A	HYA 16036 (P) 105	

DO NOT SCALE FROM DRAWING, ALL DIMENSIONS, LEVELS, COORDINATES, SETTING OUT, TO BE CHECKED ON SITE AND ANY DISCREPANCY REPORTED IMMEDIATELY TO THE ARCHITECT AND PROJECT MANAGER.

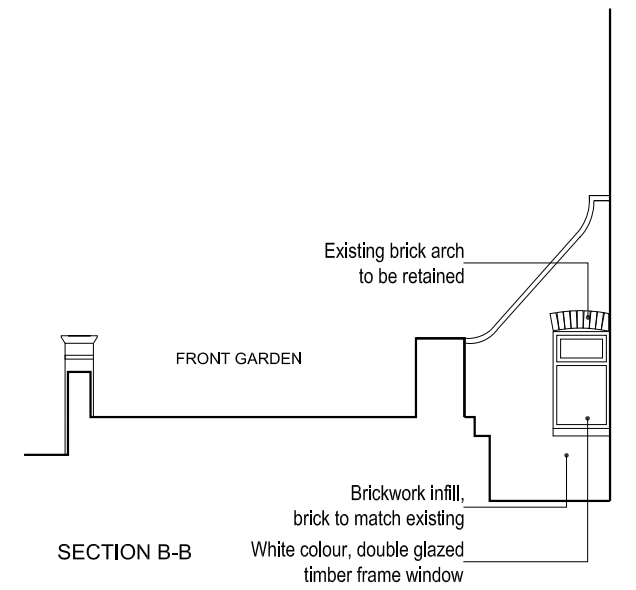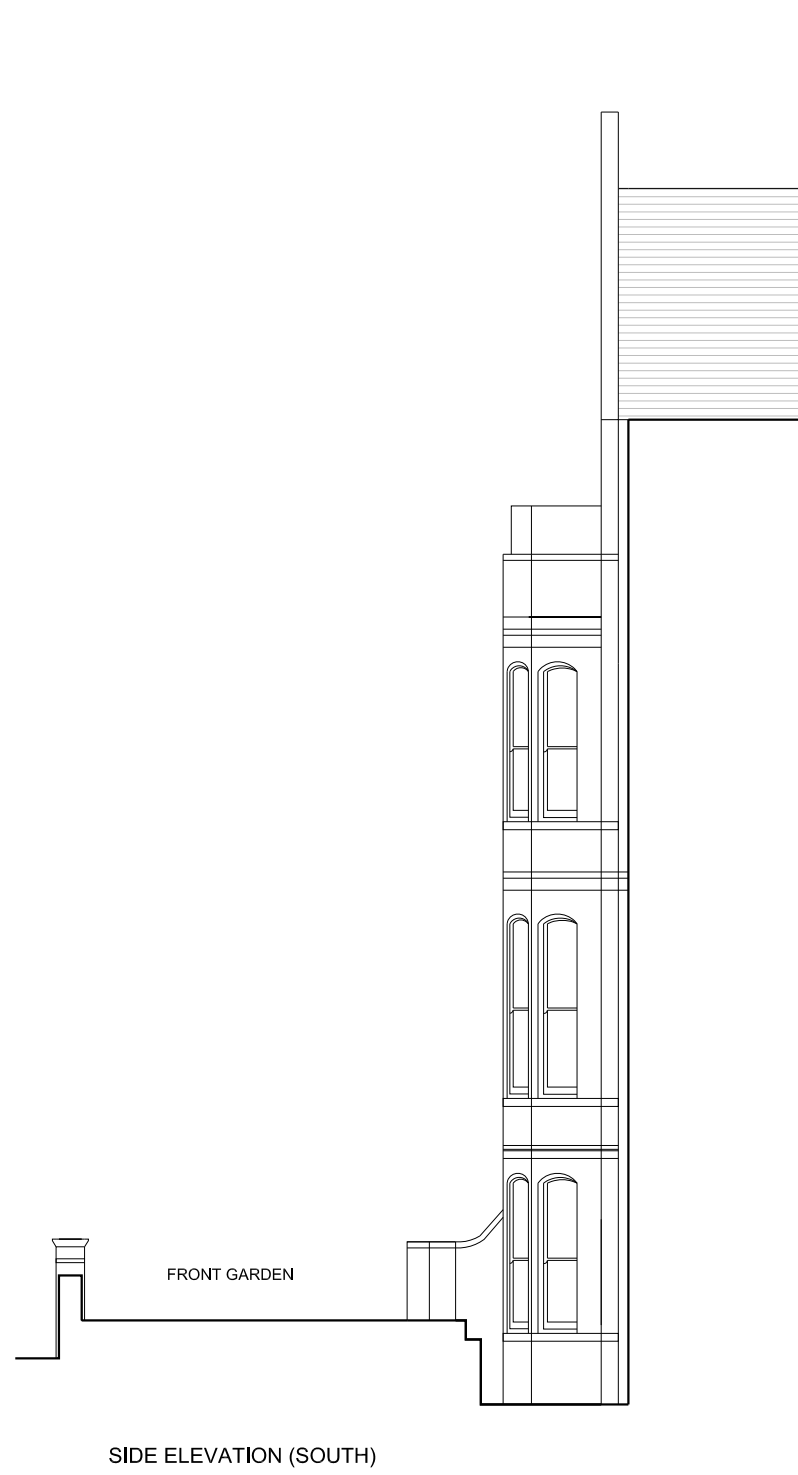

CLIENT	REVISIONS	DATE	STATUS	SCALE	PROJECT	DRAWING NAME	DRAWING NUMBER	HIGGS YOUNG ARCHITECTS LTD
Robin Tustin	...	10.05.2017	Planning	1:100 @ A3	6A Frogna Gardens	Proposed Side Elevations (North & South) & Section B-B	HYA 16036 (P) 106	54 BOSTON PLACE LONDON NW1 6ER Tel: 0044 (0)20 7724 9395 E-mail: info@higgsyoung.com

DO NOT SCALE FROM DRAWING. ALL DIMENSIONS, LEVELS, COORDINATES, SETTING OUT, TO BE CHECKED ON SITE AND ANY DISCREPANCY REPORTED IMMEDIATELY TO THE ARCHITECT AND PROJECT MANAGER.