


Entrance Curtain Wall 01 - Floor plan (GF)  
 Scale 1:20

1. Diagonally hatched area indicates the part of the CW covered by the soffit.
2. Blue solid hatch indicates spandrel panel with AL fascia
3. For CW head detail refer to drawing 48\_09.

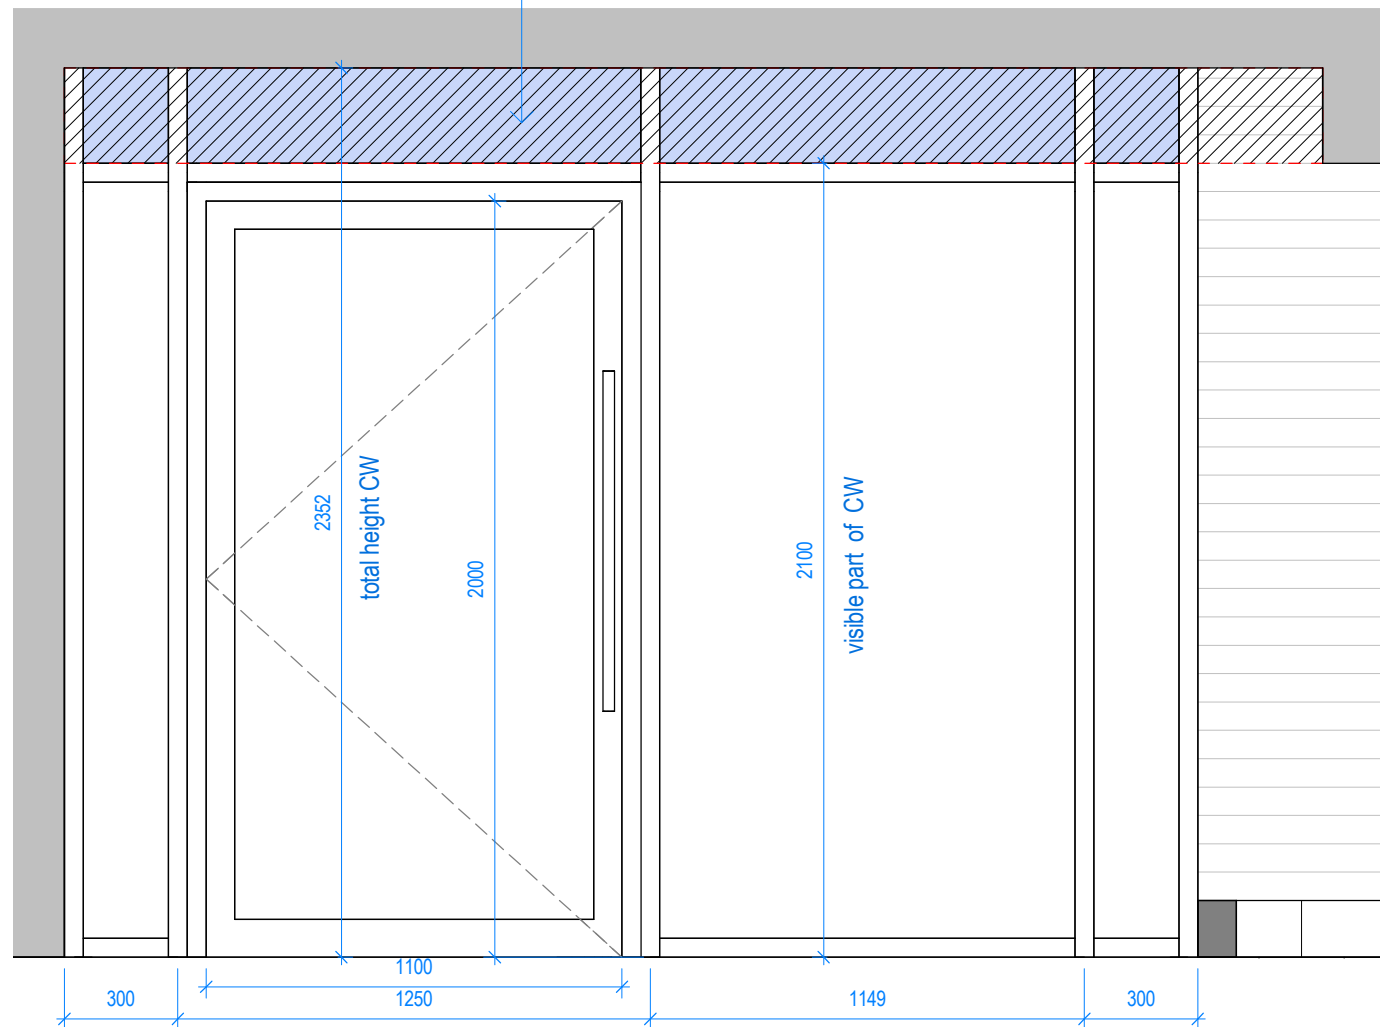

Entrance Curtain Wall 01 - Elevation (GF)  
 Scale 1:20

**NOTE: WINDOW DIMENSIONS ON THIS  
 DRAWING ARE INDICATIVE.  
 DIMENSIONS TO BE TAKEN ON SITE  
 PRIOR TO MANUFACTURE**

5_1	JK	10.05.17	Curtain wall CW-01 first construction issue
REV	BY	DATE	DESCRIPTION
STATUS			
<b>STAGE 5 - CONSTRUCTION</b>			
CONTRACTOR			
<b>GOLDSMITHS</b>			
PROJECT			
<b>12456 - 81a/b BAYHAM STREET</b>			
CLIENT			
<b>REV 1</b>			
DRAWING TITLE			
<b>Window Shedule - Curtain Walling 1/3</b>			
DATE CREATED	DATE AMENDED	SCALE	
20.06.16	10.05.17	1 : 20@A3	
DRAWN BY	AMENDED BY	CHECKED	
LB	JK	JK	
DRAWING NO & REVISION			
<b>12456-SPR-RES-50_03-5_1</b>			
First Floor, 20 Northdown Street London N1 9BG			
T +44 (0)20 7833 3555 F +44 (0)20 7837 0296			