


Penthouse Zinc Roof Detail
 Scale 1:5

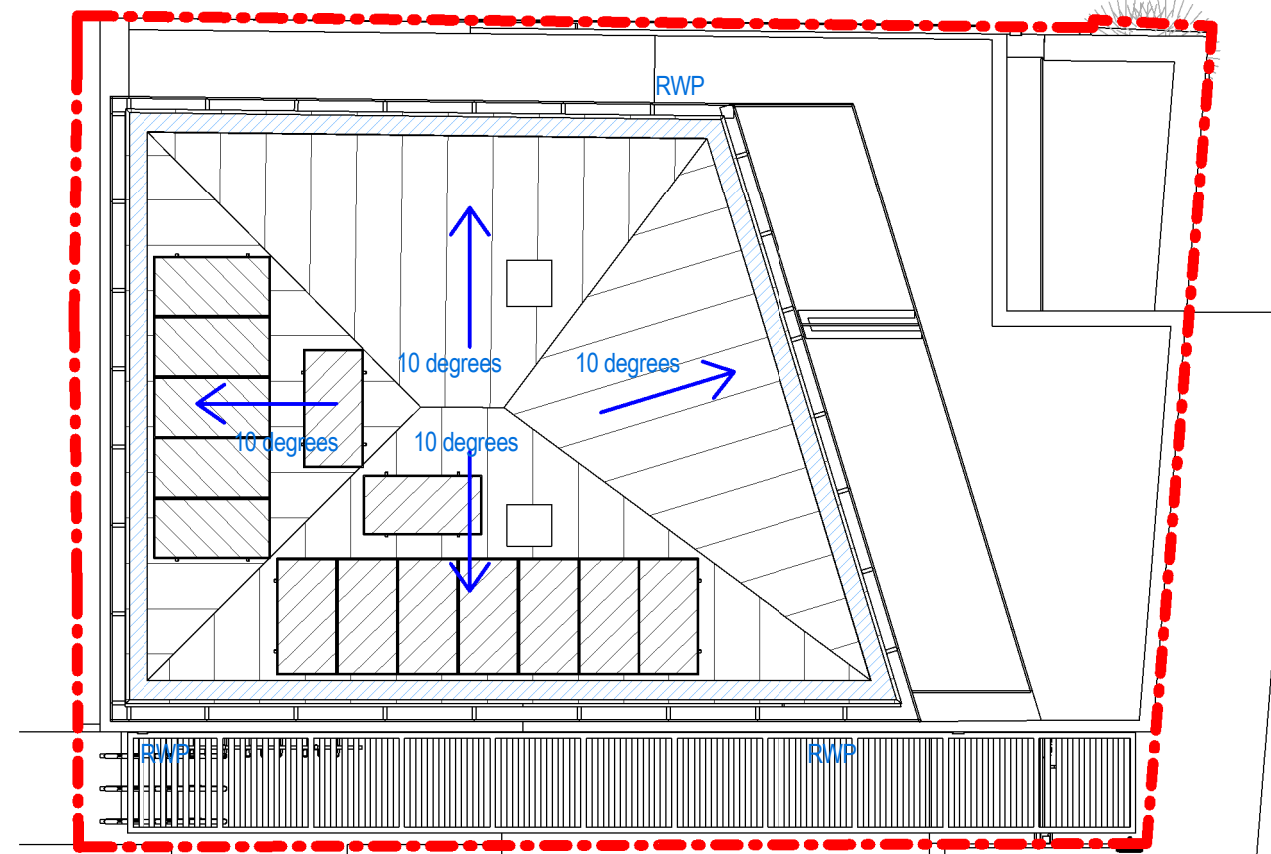

Roof Plan - Gutter & RWP Strategy
 Scale 1:100

- GENERAL KEY LEGEND:**
1. GLAZED PANEL (CURTAIN WALLING) AS PER SPEC.
 2. ALUMINIUM SUPPORTING STRUCTURE (COLUMN AND PLATE BY INNOVARE)
 3. ALUMINIUM FRAME (MULLION) AS PER SPEC.
 4. STANDING ZINC ROOF AS PER SPEC.
 5. WATERPROOF MEMBRANE
 6. STAINLESS "Z" STEEL PROFILE.
 7. VAPOR BARRIER AS PER SPEC.
 8. STRUCTURED UNDERLAY VAPOZINC AS PER SPEC.
 9. OSB BOARD 20 mm (ROOF SYSTEM) AS PER SPEC.
 10. 200 mm INSULATION (ROOF SYSTEM) AS PER SPEC.
 11. ZINC BOX GUTTER
 12. 50 X 200 mm TIMBER TO SUPPORT GUTTER
 13. 12.5 mm PLASTERBOARD SUSPENDED CEILING.
 14. DRAINAGE OUTLET WITH 100MM DIAMETER RAIN WATER PIPE
 15. RWP
 16. SPANDREL PANEL
 17. TIMBER ROOF SUPPORTING JOIST AS PER INNOVARE SPEC.
 18. EPDM
 19. 203x150x25mm UB STEEL BEAM AS PER INNOVARE SPEC.
 20. PAINTED ALUMINIUM ROUND BOX
 21. RHS STEEL BEAM AS PER INNOVARE SPEC.
 22. 25mm TOLERANCE

REV	BY	DATE	DESCRIPTION
5_3	JS	30.11.16	POSITION OF STEEL AMENDED
5_2	JS	28.11.16	LEVEL OF STEEL AMENDED
5_1	JS	04.10.16	FIRST CONSTRUCTION ISSUE

STATUS
STAGE 5 - FOR CONSTRUCTION

CONTRACTOR
GOLDSMITH

PROJECT
12456 - 81a/b BAYHAM STREET

CLIENT
REV 1

DRAWING TITLE
Penthouse Roof Detail

DATE CREATED	DATE AMENDED	SCALE
11.07.16	30.11.16	As indicated@A3

DRAWN BY	AMENDED BY	CHECKED
LB	JS	JK

DRAWING NO & REVISION
 12456-SPR-RES-44_01-5_3

First Floor, 20 Northdown Street
 London N1 9BG
 T +44 (0)20 7833 3555
 F +44 (0)20 7837 0296

sprunt.
 ver 3.6