




NOTES:

DO NOT SCALE FROM THIS DRAWING.
ALL DIMENSIONS TO BE CHECKED ON SITE.
ALL OMISSIONS AND DISCREPANCIES TO BE REPORTED TO THE ARCHITECT IMMEDIATELY.

ALL RIGHTS RESERVED. THIS WORK IS COPYRIGHT AND CANNOT BE REPRODUCED OR COPIED OR MODIFIED IN ANY FORM OR BY ANY MEANS, GRAPHIC ELECTRONIC OR MECHANICAL, INCLUDING PHOTOCOPYING WITHOUT THE WRITTEN PERMISSION OF SQUIRE AND PARTNERS ARCHITECTS.

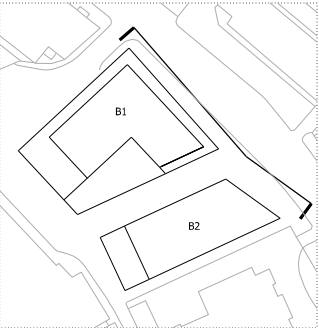

- KEY
- 01. BRICK
 - 02. PRECAST CLADDING
 - 03. ALUMINIUM WINDOW SYSTEM
 - 04. ALUMINIUM BALUSTRADE
 - 05. DECORATIVE ALUMINIUM VENTILATION GRILLES/LOUVERS
 - 06. RECONSTITUTED STONE ELEMENT
 - 07. RECONSTITUTED STONE PANELS
 - 08. TIMBER PANEL
 - 09. ALUMINIUM GLAZING FRAME
 - 10. GLASS BALUSTRADE
 - 11. SIGNAGE ZONE INTEGRAL TO BUILDING

Revisions to Planners Comments	21/03/17	BJ	F
Post consultation revisions	25/01/17	BJ	E
Pre-Application Revisions	08/12/16	BJ	D
Pre-Application Revisions	23/09/16	BJ	C
Issued for Planning Application	24/06/16	BJ	B
Issued for Information	04/02/16	JB	A

Revision description	Date	Check	Rev
----------------------	------	-------	-----

SQUIRE & PARTNERS


77 Wicklow Street London WC1X 9JY
T: 020 7278 5555 F: 020 7239 0495

Info@squireandpartners.com
www.squireandpartners.com

Project
**19-37 Highgate Road,
London. NW5**

Drawing
**Building 2
North East Elevation**


Drawn	Date	Scale
RKL	14/12/15	1:100@A1 1:200@A3
Job number	Drawing number	Revision
13052	C645_B2_E_NE_001	F

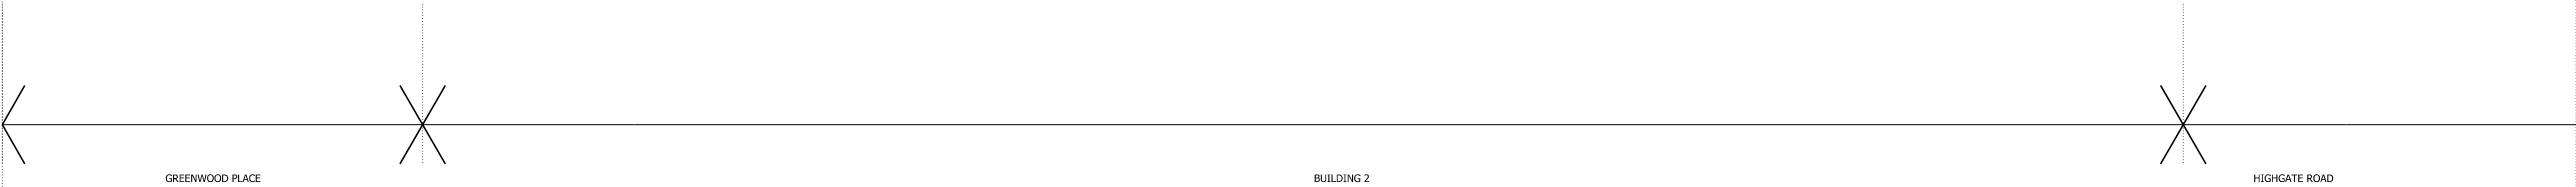

NOTES:

DO NOT SCALE FROM THIS DRAWING.
ALL DIMENSIONS TO BE CHECKED ON SITE.
ALL OMISSIONS AND DISCREPANCIES TO BE REPORTED TO THE ARCHITECT IMMEDIATELY.

ALL RIGHTS RESERVED. THIS WORK IS COPYRIGHT AND CANNOT BE REPRODUCED OR COPIED OR MODIFIED IN ANY FORM OR BY ANY MEANS, GRAPHIC ELECTRONIC OR MECHANICAL, INCLUDING PHOTOCOPYING WITHOUT THE WRITTEN PERMISSION OF SQUIRE AND PARTNERS ARCHITECTS.

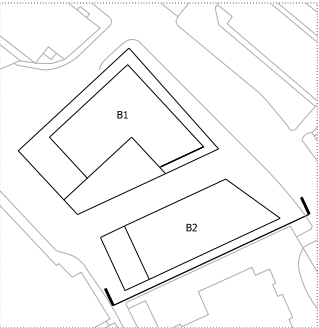

- KEY
- 01. BRICK
 - 02. PRECAST CLADDING
 - 03. ALUMINIUM WINDOW SYSTEM
 - 04. ALUMINIUM BALUSTRADE
 - 05. DECORATIVE ALUMINIUM VENTILATION GRILLES/LOUVERS
 - 06. RECONSTITUTED STONE ELEMENT
 - 07. RECONSTITUTED STONE PANELS
 - 08. TIMBER PANEL
 - 09. ALUMINIUM GLAZING FRAME
 - 10. GLASS BALUSTRADE
 - 11. SIGNAGE ZONE INTEGRAL TO BUILDING

Revisions to Planners Comments	21/03/17	BJ	F
Post consultation revisions	25/01/17	BJ	E
Pre-Application Revisions	08/12/16	BJ	D
Pre-Application Revisions	23/09/16	BJ	C
Issued for Planning Application	24/06/16	BJ	B
Issued for Information	04/02/16	JB	A

Revision description	Date	Check	Rev
----------------------	------	-------	-----

SQUIRE & PARTNERS

77 Wicklow Street London WC1X 9JY
T: 020 7278 5555 F: 020 7239 0495

Info@squireandpartners.com
www.squireandpartners.com

Project
**19-37 Highgate Road,
London. NW5**

Drawing
**Building 2
South East Elevation**


Drawn	Date	Scale
RKL	14/12/15	1:100@A1 1:200@A3
Job number	Drawing number	Revision
13052	C645_B2_E_SE_001	F



NOTES:

DO NOT SCALE FROM THIS DRAWING.
ALL DIMENSIONS TO BE CHECKED ON SITE.
ALL OMISSIONS AND DISCREPANCIES TO BE REPORTED TO THE ARCHITECT IMMEDIATELY.

ALL RIGHTS RESERVED. THIS WORK IS COPYRIGHT AND CANNOT BE REPRODUCED OR COPIED OR MODIFIED IN ANY FORM OR BY ANY MEANS, GRAPHIC ELECTRONIC OR MECHANICAL, INCLUDING PHOTOCOPYING WITHOUT THE WRITTEN PERMISSION OF SQUIRE AND PARTNERS ARCHITECTS.

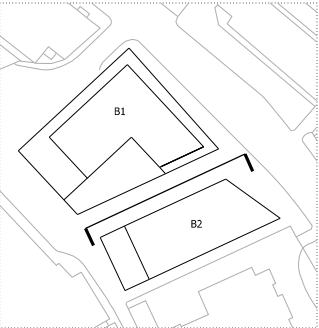

- KEY
- 01. BRICK
 - 02. PRECAST CLADDING
 - 03. ALUMINIUM WINDOW SYSTEM
 - 04. ALUMINIUM BALUSTRADE
 - 05. DECORATIVE ALUMINIUM VENTILATION GRILLES/LOUVERS
 - 06. RECONSTITUTED STONE ELEMENT
 - 07. RECONSTITUTED STONE PANELS
 - 08. TIMBER PANEL
 - 09. ALUMINIUM GLAZING FRAME
 - 10. GLASS BALUSTRADE
 - 11. SIGNAGE ZONE INTEGRAL TO BUILDING

Revisions to Planners Comments	21/03/17	BJ	C
Post consultation revisions	25/01/17	BJ	B
Pre-Application Revisions	23/09/16	BJ	A
Issued for Planning Application	24/06/16	BJ	-

Revision description	Date	Check	Rev
----------------------	------	-------	-----

SQUIRE & PARTNERS


77 Wicklow Street London WC1X 9JY
T: 020 7278 5555 F: 020 7239 0495

Info@squireandpartners.com
www.squireandpartners.com

Project
**19-37 Highgate Road,
London. NW5**

Drawing
**Building 2
North West Elevation**

Drawn	Date	Scale
RKL	14/12/15	1:100@A1 1:200@A3
Job number	Drawing number	Revision
13052	C645_B2_E_NW_001	C

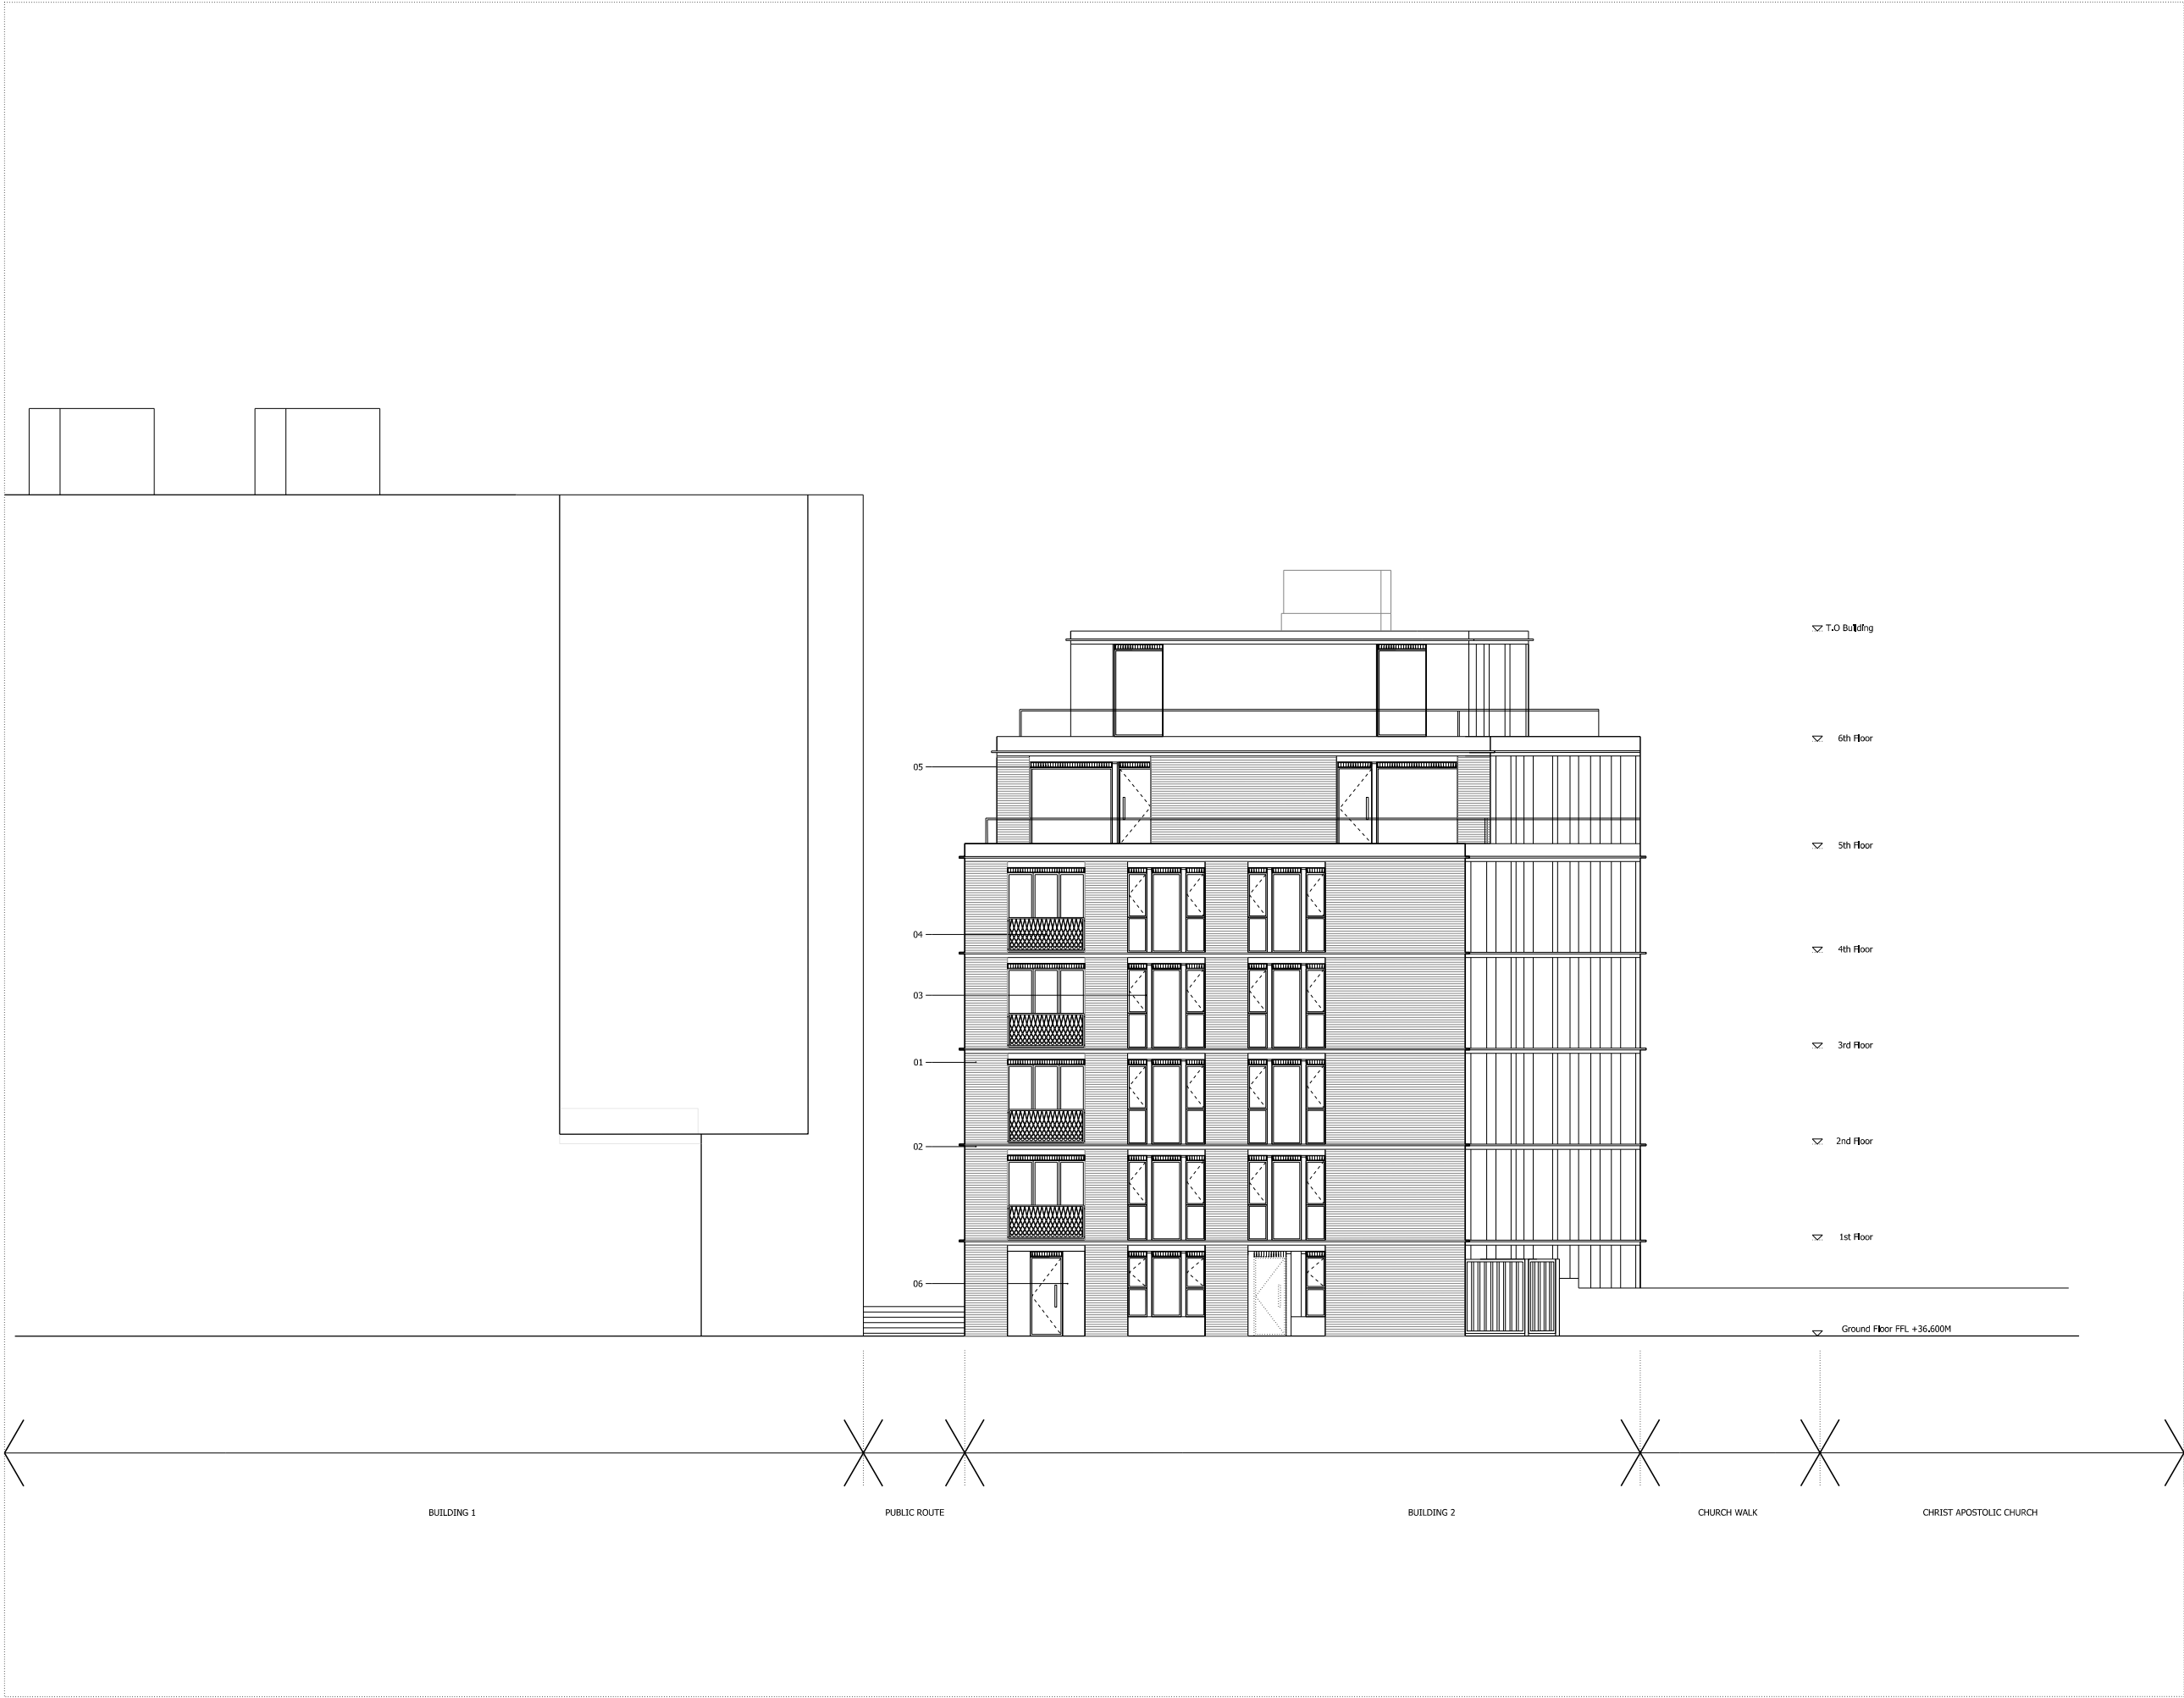


NOTES:

DO NOT SCALE FROM THIS DRAWING.

ALL DIMENSIONS TO BE CHECKED ON SITE.

ALL OMISSIONS AND DISCREPANCIES TO BE REPORTED TO THE ARCHITECT IMMEDIATELY.

ALL RIGHTS RESERVED. THIS WORK IS COPYRIGHT AND CANNOT BE REPRODUCED OR COPIED OR MODIFIED IN ANY FORM OR BY ANY MEANS, GRAPHIC ELECTRONIC OR MECHANICAL, INCLUDING PHOTOCOPYING WITHOUT THE WRITTEN PERMISSION OF SQUIRE AND PARTNERS ARCHITECTS.

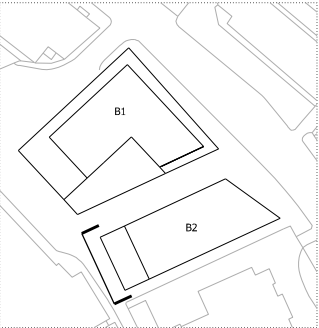

- KEY
- 01. BRICK
 - 02. PRECAST CLADDING
 - 03. ALUMINIUM WINDOW SYSTEM
 - 04. ALUMINIUM BALUSTRADE
 - 05. DECORATIVE ALUMINIUM VENTILATION GRILLES/LOUVERS
 - 06. RECONSTITUTED STONE ELEMENT
 - 07. RECONSTITUTED STONE PANELS
 - 08. TIMBER PANEL
 - 09. ALUMINIUM GLAZING FRAME
 - 10. GLASS BALUSTRADE
 - 11. SIGNAGE ZONE INTEGRAL TO BUILDING

Revisions to Planners Comments	21/03/17	B3	C
Post consultation revisions	25/01/17	B3	B
Pre-Application Revisions	23/09/16	B3	A
Issued for Planning Application	24/06/16	B3	-

Revision description	Date	Check	Rev
----------------------	------	-------	-----

SQUIRE & PARTNERS

77 Wicklow Street London WC1X 9JY
T: 020 7278 5555 F: 020 7239 0495

Info@squireandpartners.com
www.squireandpartners.com

Project
**19-37 Highgate Road,
London. NW5**

Drawing
**Building 2
South West Elevation**

Drawn	Date	Scale
RKL	14/12/15	1:100@A1 1:200@A3
Job number	Drawing number	Revision
13052	C645_B2_E_SW_001	C