



GROUND FLOOR

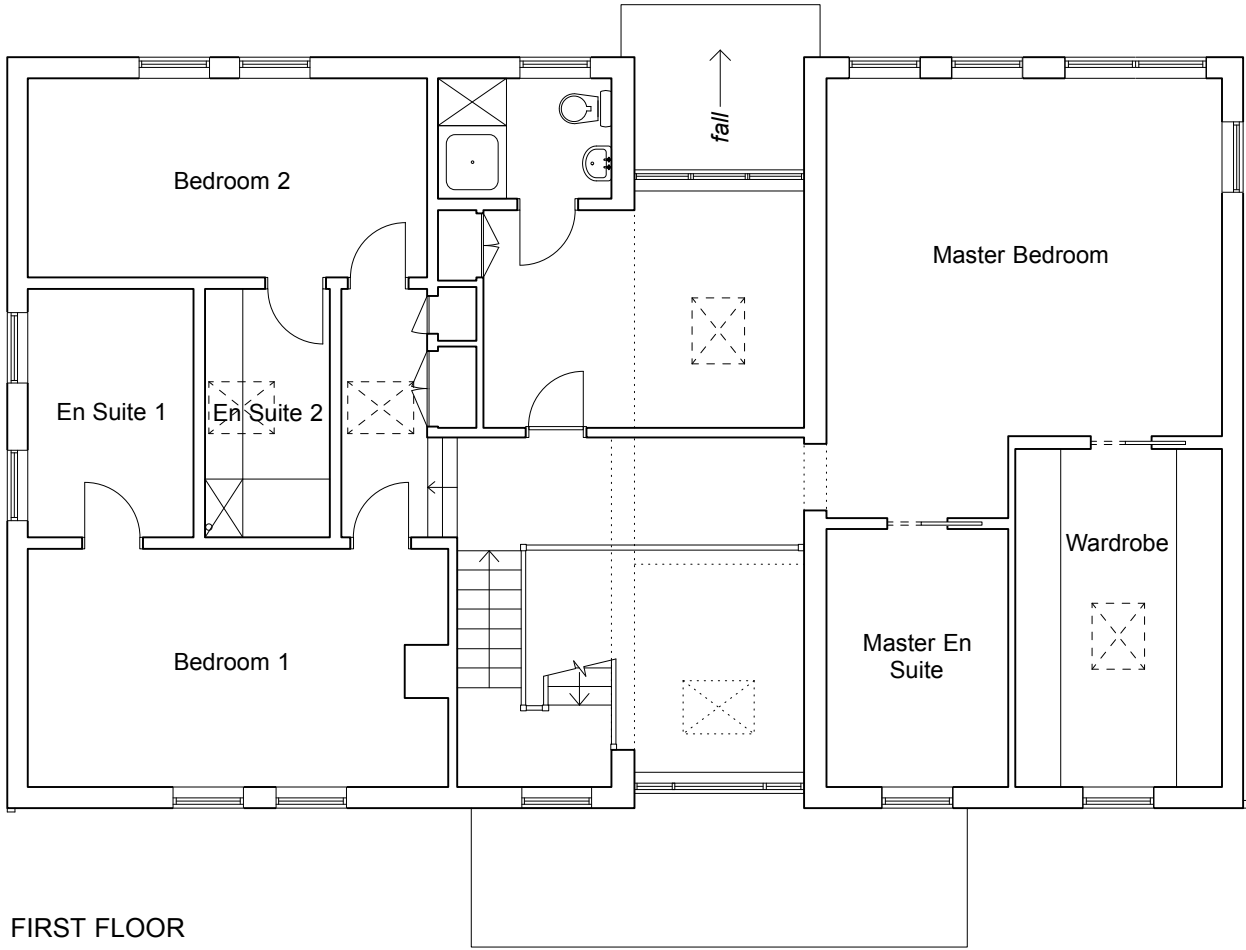

FIRST FLOOR

 

TO BE READ IN CONJUNCTION WITH STRUCTURAL  
ENGINEER'S DRAWINGS.  
REPORT ALL DISCREPANCIES PRIOR TO PROCEEDING.

/ Issued for planning 11.05.17

REVISION DATE

Yeates Design LLP  
74 Clerkenwell Road  
London EC1M 5QA  
tel: 020 7251 6667  
www.yeatesdesign.co.uk



PROJECT : 12 HIGHFIELD'S GROVE  
LONDON  
N6 6HN

DRAWING :  
EXISTING FLOOR PLANS

SCALE : 1:100

DATE : May 2017

DWG NO. 582/P/003 DWN BY : BY


DRAWING STATUS : FOR TENDER ☐  
FOR PLANNING ☒ FOR CONSTRUCTION ☐

INFORMATION CONTAINED IN THIS DRAWING IS THE SOLE  
COPYRIGHT OF YEATES DESIGN LLP AND SHOULD NOT BE  
REPRODUCED WITHOUT THEIR PERMISSION


TO BE READ IN CONJUNCTION WITH STRUCTURAL  
ENGINEER'S DRAWINGS.  
REPORT ALL DISCREPANCIES PRIOR TO PROCEEDING.



NORTH EAST ELEVATION

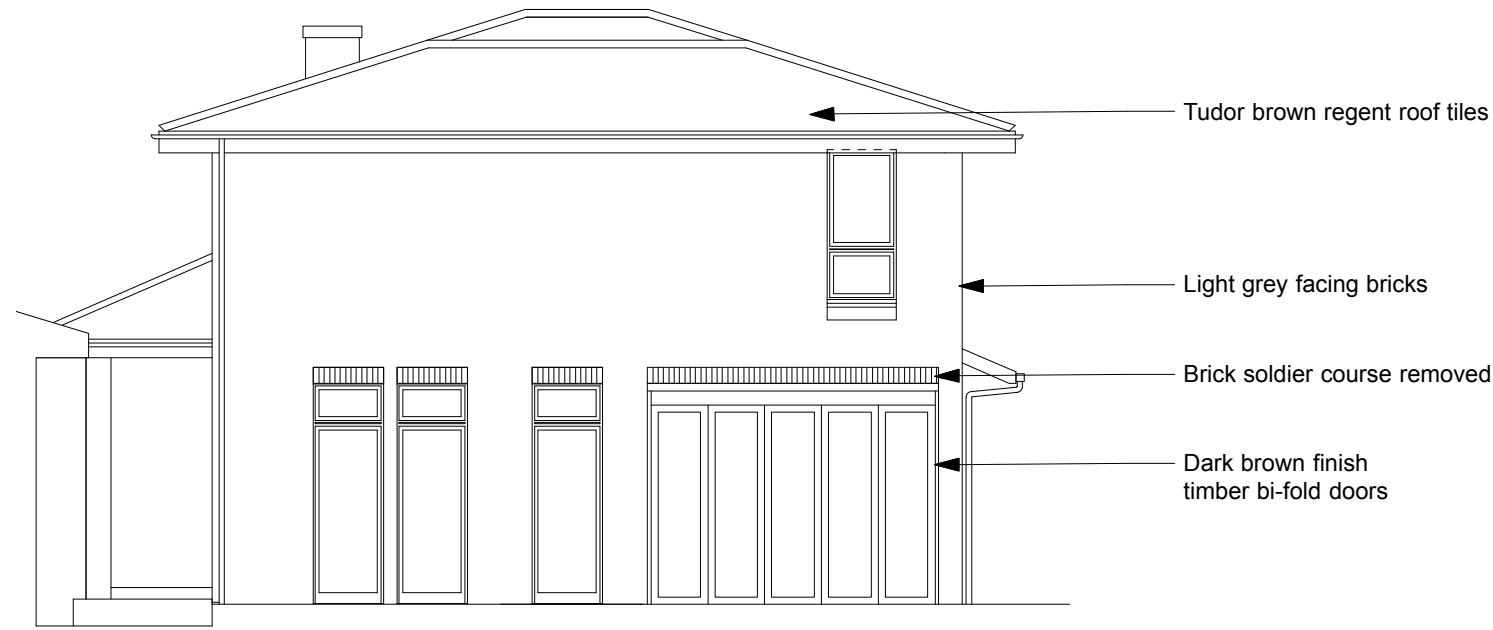


SOUTH EAST ELEVATION

 

/ Issued for planning 11.05.17

REVISION DATE

Yeates Design LLP  
74 Clerkenwell Road  
London EC1M 5QA  
tel: 020 7251 6667  
www.yeatesdesign.co.uk

 

PROJECT : 12 HIGHFIELD'S GROVE  
LONDON  
N6 6HN

DRAWING :  
EXISTING ELEVATIONS


SCALE : 1:100

DATE : May 2017

DWG NO. 582/P/004 DWN BY : BY


DRAWING STATUS : FOR TENDER ☐  
FOR PLANNING ☒ FOR CONSTRUCTION ☐

INFORMATION CONTAINED IN THIS DRAWING IS THE SOLE  
COPYRIGHT OF YEATES DESIGN LLP AND SHOULD NOT BE  
REPRODUCED WITHOUT THEIR PERMISSION

 


INFORMATION CONTAINED IN THIS DRAWING IS THE SOLE  
COPYRIGHT OF YEATES DESIGN LLP AND SHOULD NOT BE  
REPRODUCED WITHOUT THEIR PERMISSION


TO BE READ IN CONJUNCTION WITH STRUCTURAL  
ENGINEER'S DRAWINGS.  
REPORT ALL DISCREPANCIES PRIOR TO PROCEEDING.

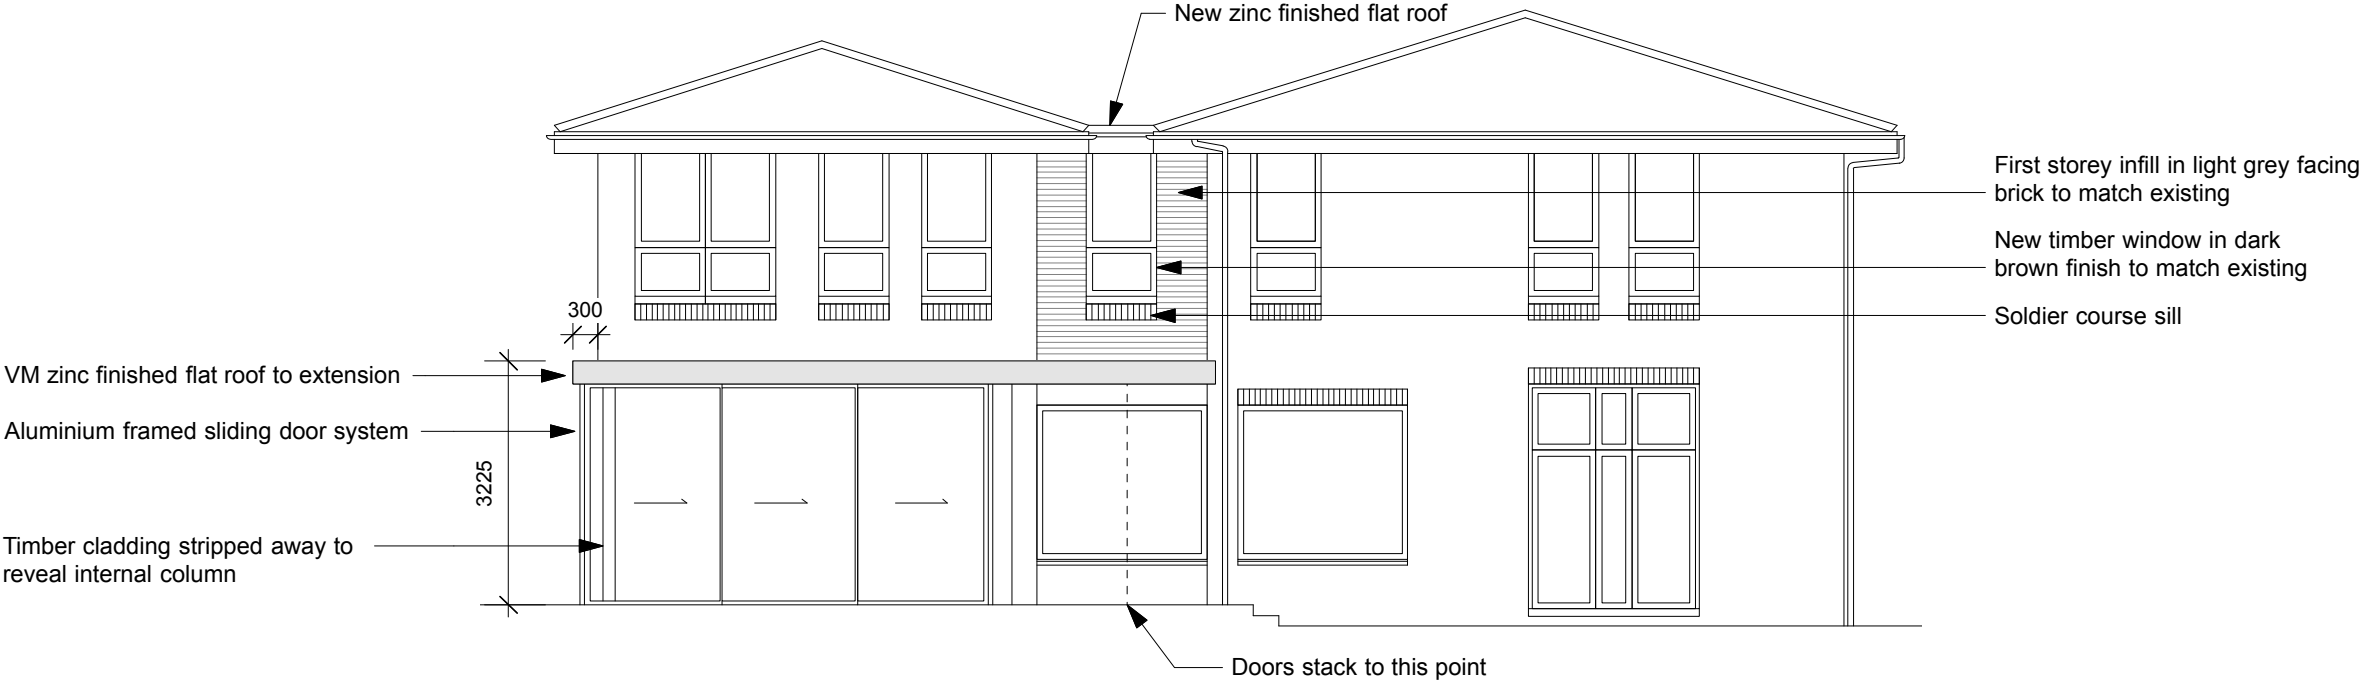

NORTH EAST ELEVATION

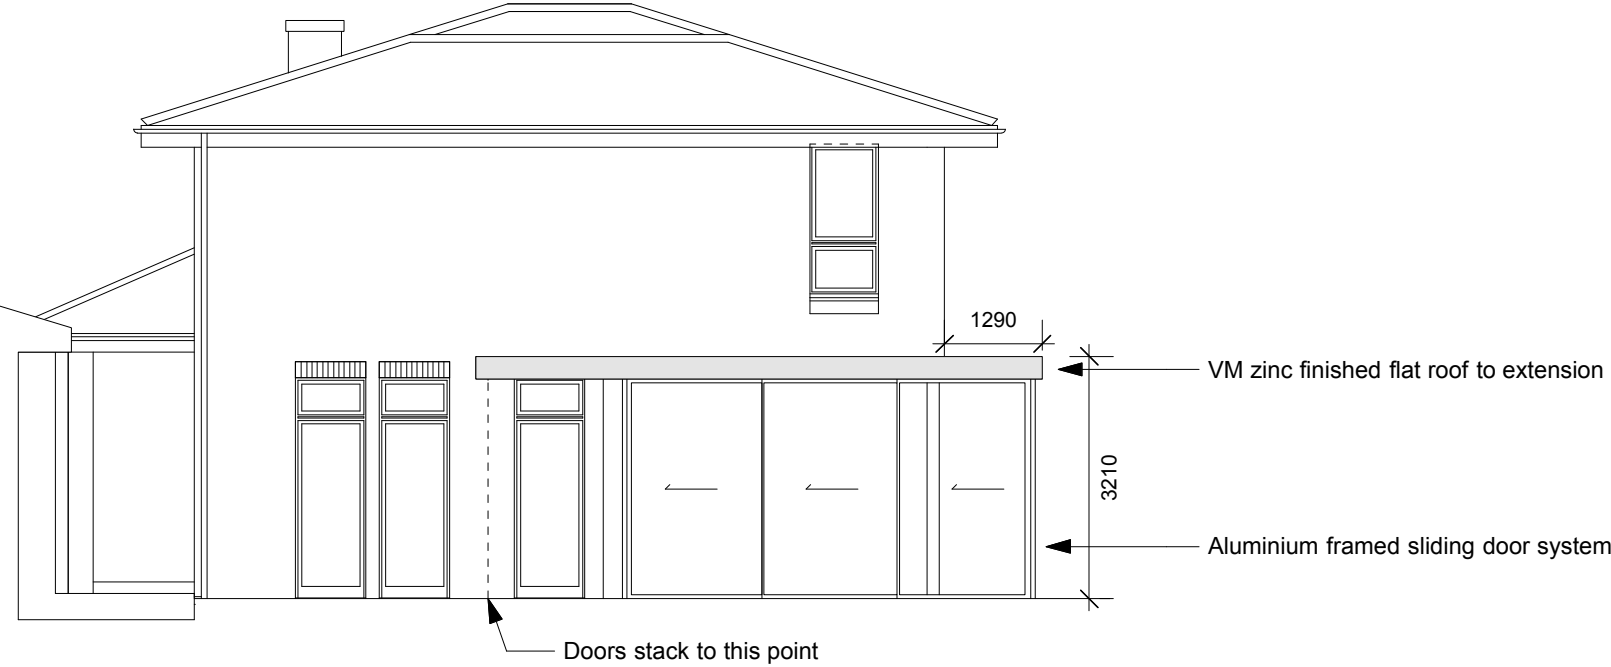

SOUTH EAST ELEVATION

 

/ Issued for planning 11.05.17

REVISION DATE

Yeates Design LLP  
74 Clerkenwell Road  
London EC1M 5QA  
tel: 020 7251 6667  
www.yeatesdesign.co.uk



PROJECT : 12 HIGHFIELD'S GROVE  
LONDON  
N6 6HN

DRAWING :  
PROPOSED ELEVATIONS

SCALE : 1:100


DATE : May 2017

DWG NO. 582/P/006


DWN BY :  
BY

DRAWING STATUS : FOR TENDER ☐  
FOR PLANNING ☒ FOR CONSTRUCTION ☐

INFORMATION CONTAINED IN THIS DRAWING IS THE SOLE  
COPYRIGHT OF YEATES DESIGN LLP AND SHOULD NOT BE  
REPRODUCED WITHOUT THEIR PERMISSION

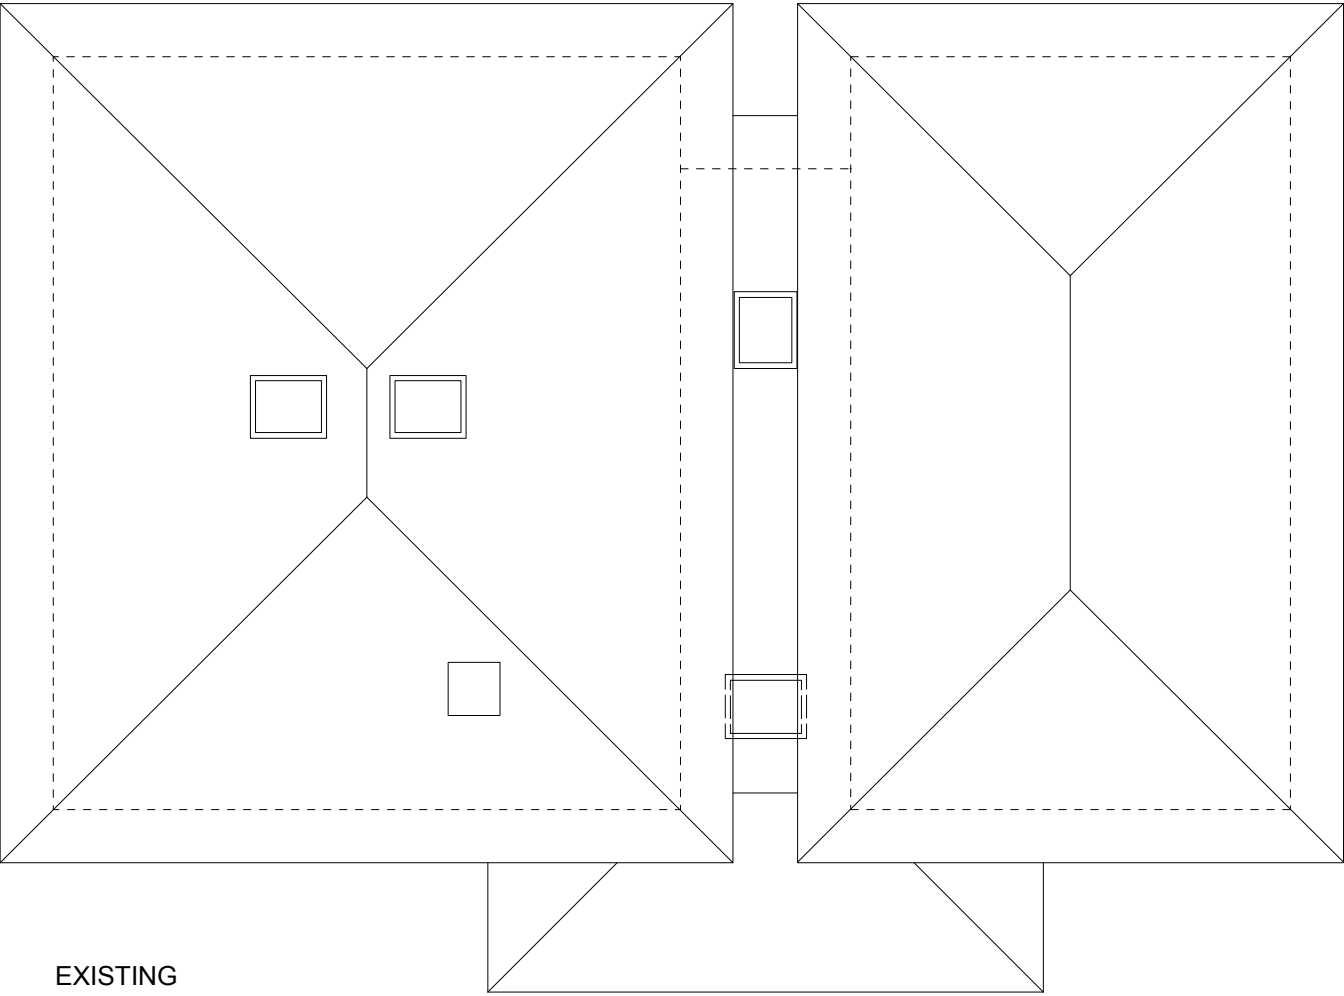

EXISTING

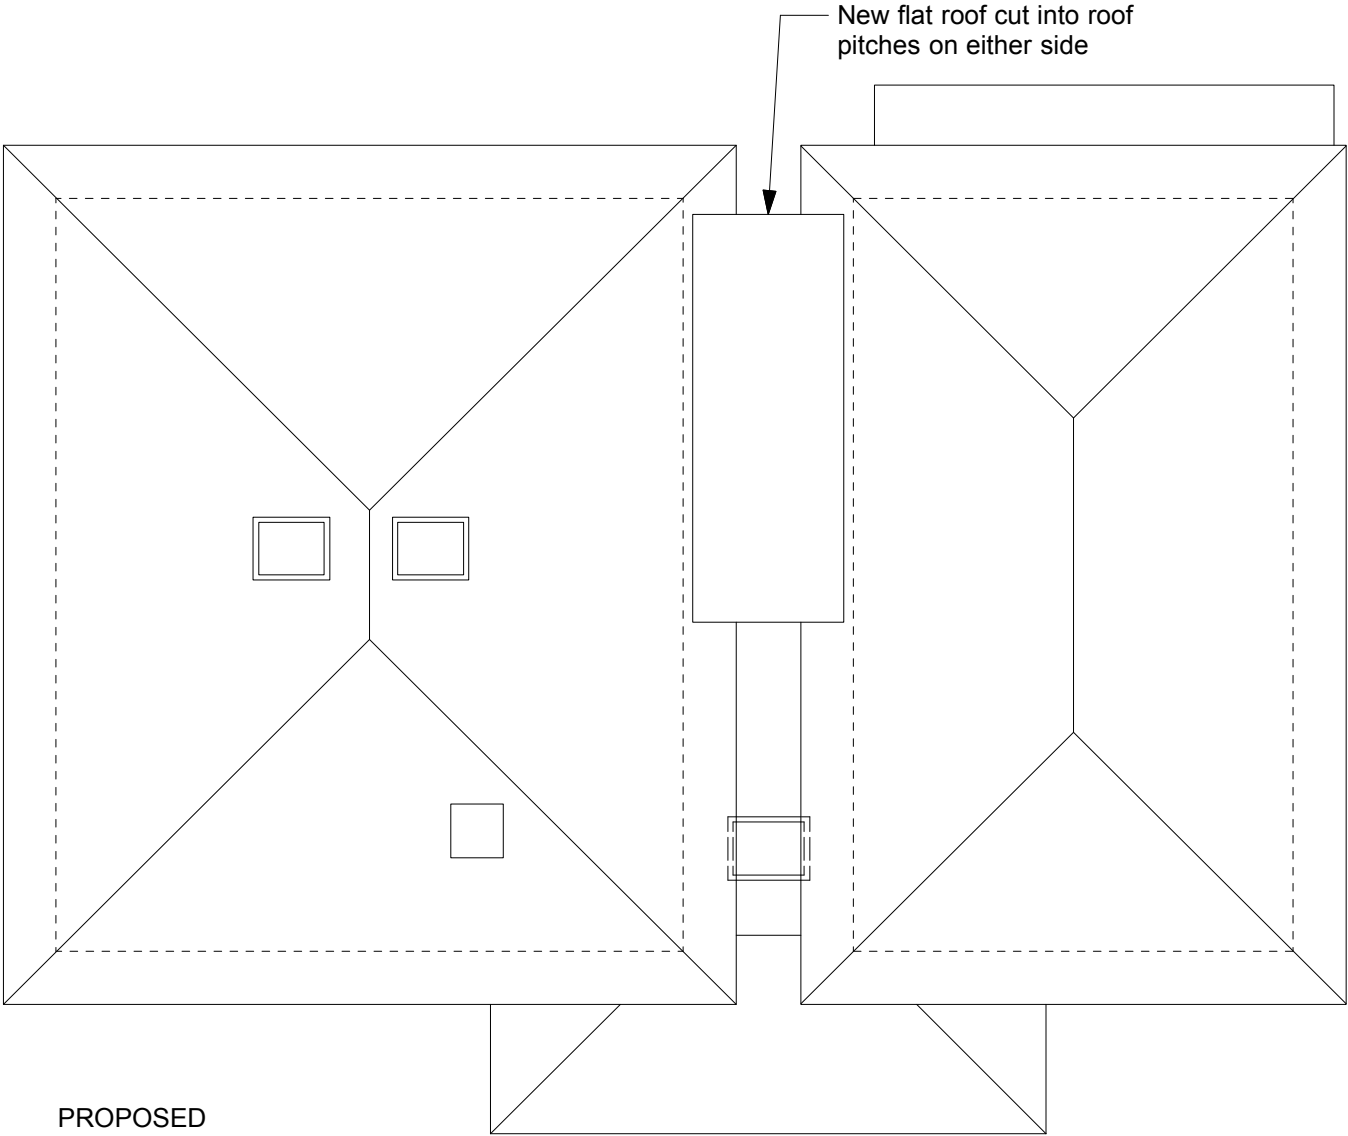

PROPOSED



TO BE READ IN CONJUNCTION WITH STRUCTURAL  
ENGINEER'S DRAWINGS.  
REPORT ALL DISCREPANCIES PRIOR TO PROCEEDING.

/

Issued for planning

11.05.17

REVISION

DATE

Yeates Design LLP  
74 Clerkenwell Road  
London EC1M 5QA  
tel: 020 7251 6667  
www.yeatesdesign.co.uk

Y

PROJECT :

12 HIGHFIELD'S GROVE  
LONDON  
N6 6HN

DRAWING :

ROOF LAYOUTS

SCALE :

1:100

DATE :

May 2017

DWG NO.

582/P/007

DWN BY :

BY

DRAWING STATUS :

FOR TENDER

☐

FOR PLANNING

☒

FOR CONSTRUCTION

☐

INFORMATION CONTAINED IN THIS DRAWING IS THE SOLE  
COPYRIGHT OF YEATES DESIGN LLP AND SHOULD NOT BE  
REPRODUCED WITHOUT THEIR PERMISSION