


Please do not scale from this drawing. If in doubt, ask. This drawing is the property of UNUM Partnership Ltd. and must not be reproduced, copied or disclosed in any form, other than for the purpose of this project.

Revision	Date	By

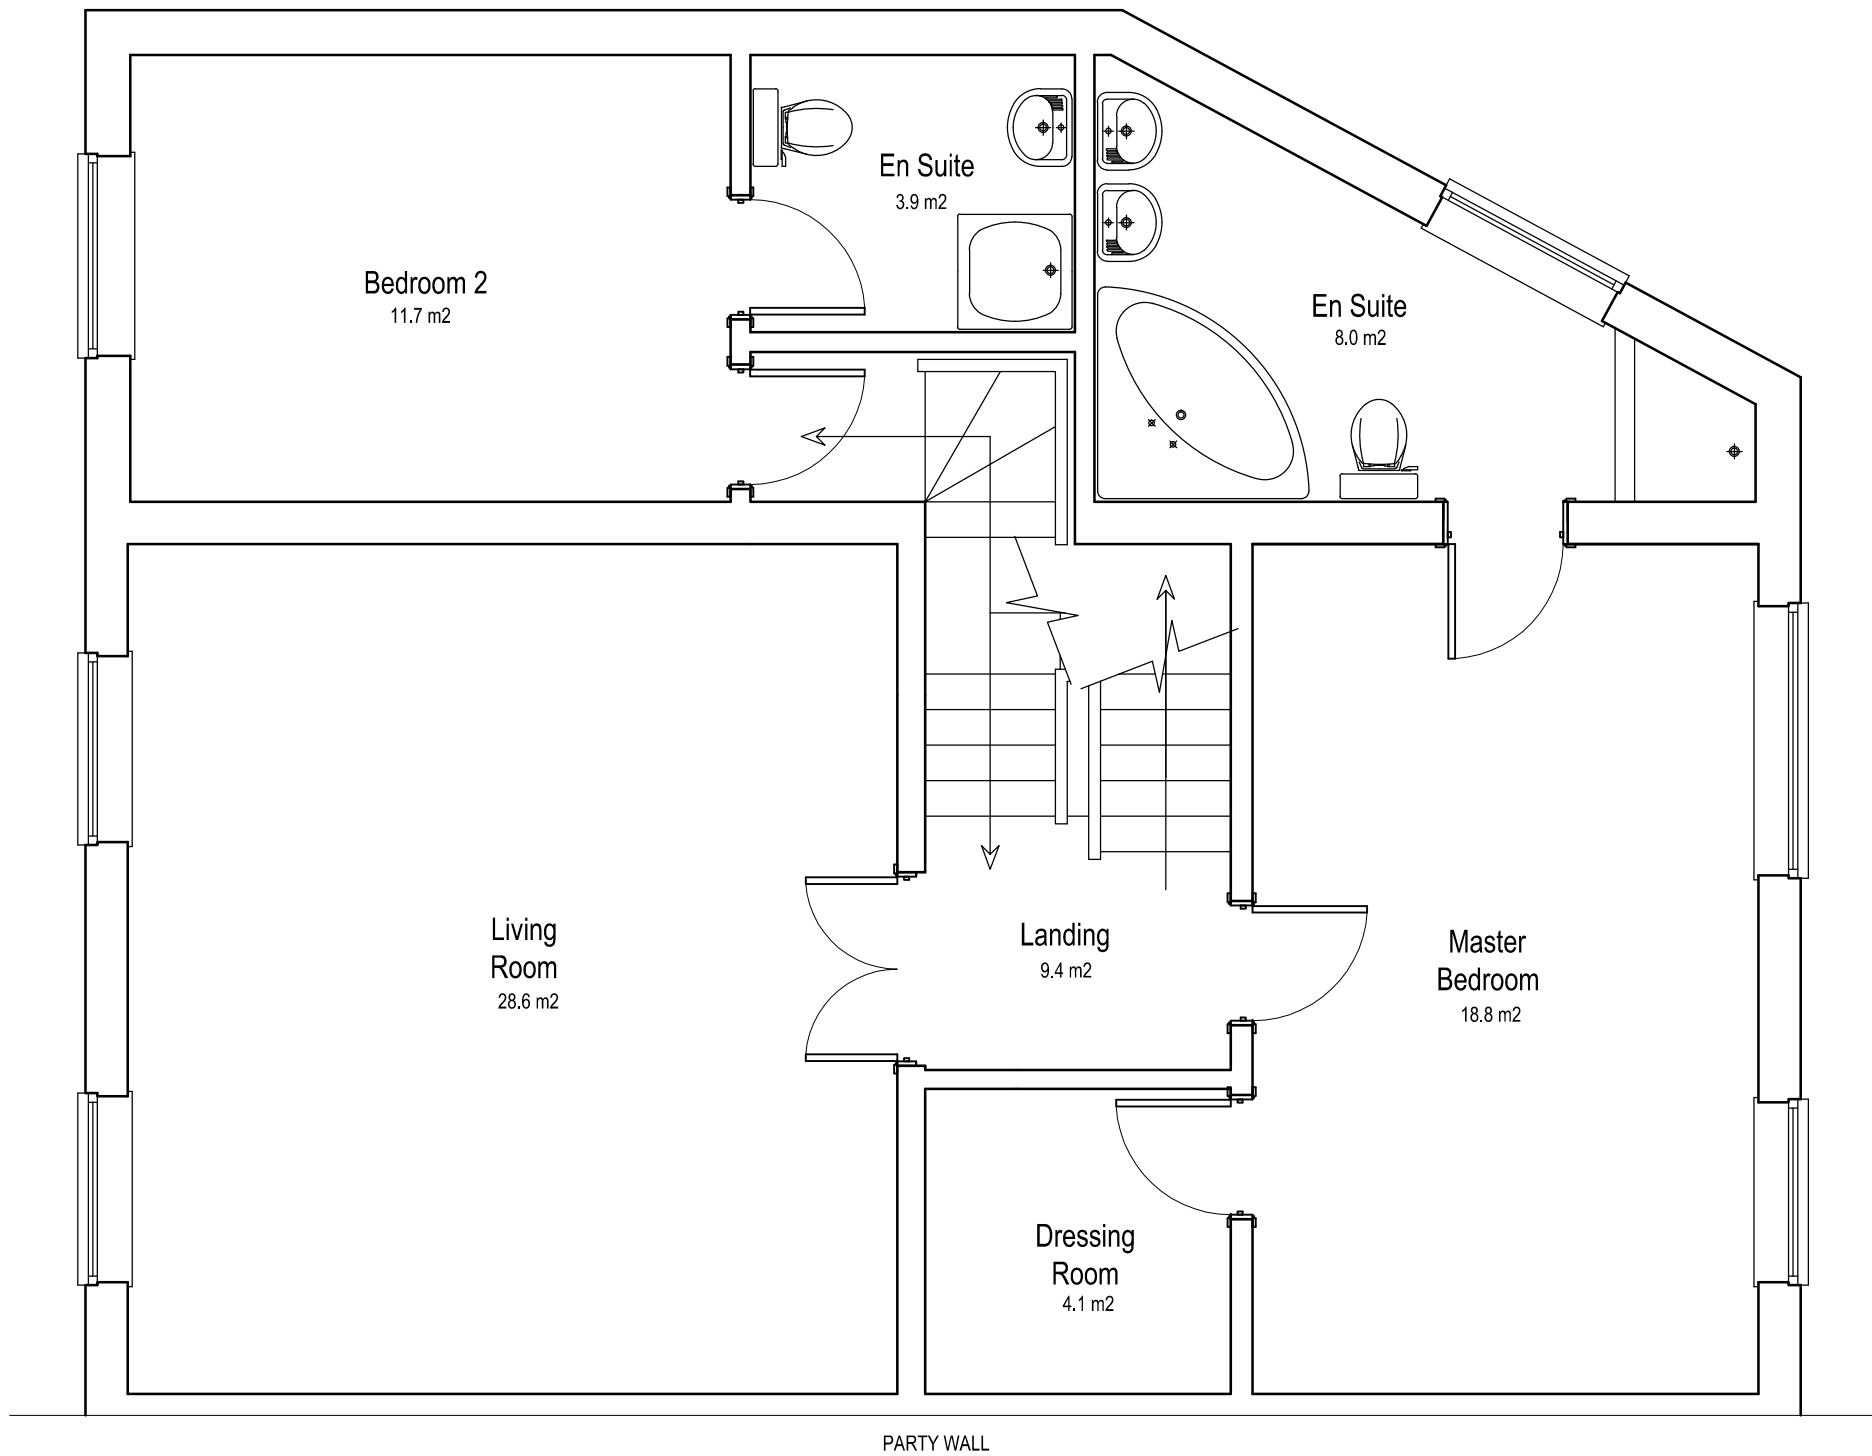

4 Newton Place  
Glasgow, G3 7PR

UNUM PARTNERSHIP  
CHARTERED ARCHITECTS  
t. 0141 353 2745

## PLANNING

### Client

MR & MRS CALTON

### Project Title

226 BELSIZE ROAD  
LONDON  
NW6 4DE

### Drawing Title

FIRST FLOOR PLAN  
AS EXISTING

Date	Scale	Drawn	Checked	A3
18.04.17	1:50	LM	PO	

Drawing No.	Rev
089-GA-102	#