






ROOF PLAN

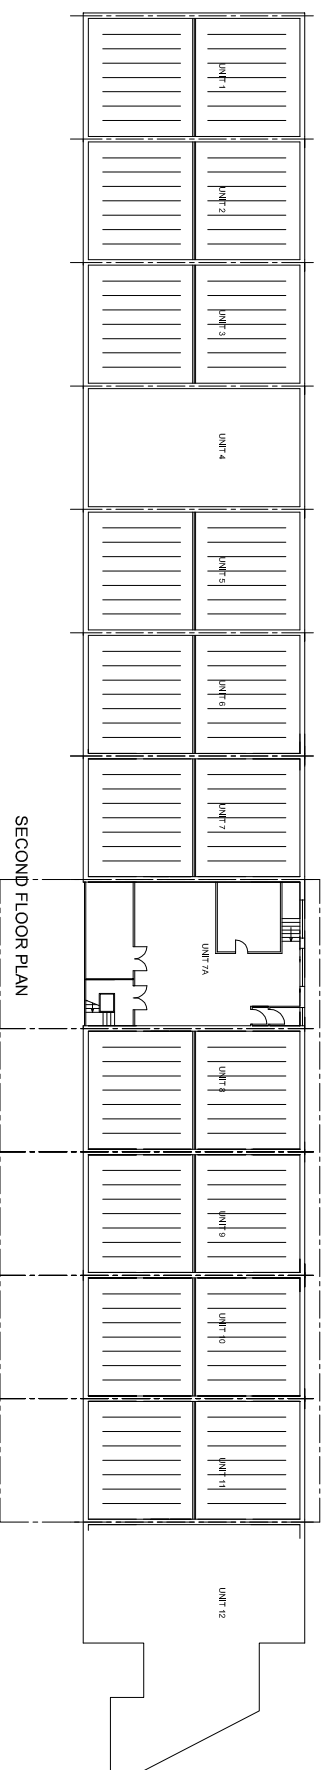

SECOND FLOOR PLAN

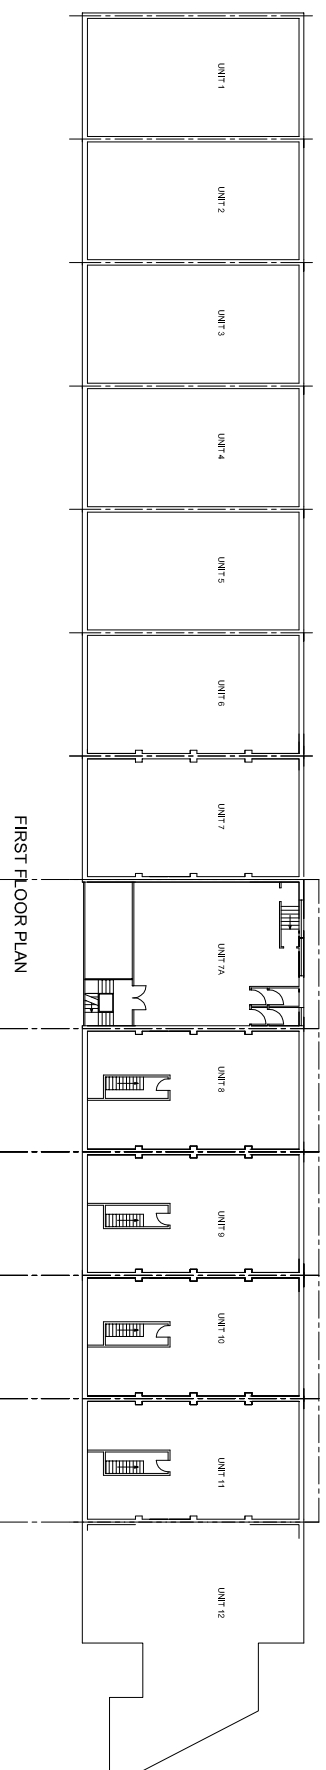

FIRST FLOOR PLAN

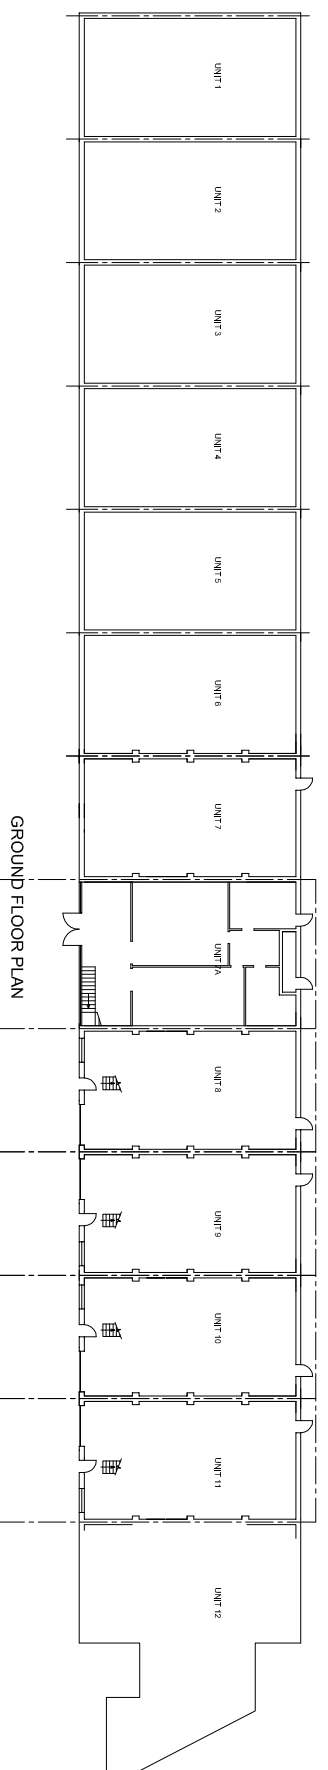

GROUND FLOOR PLAN

--	--	--	--	--	--

0 5 1 0

5 0

TITLE SURVEY DRAWINGS

ADDRESS KENTISH TOWN BUSINESS CNTR.
REGIS ROAD, NW5

CLIENT ANGELANA INVESTMENTS LTD.

SCALE 1:500 @ A3
DRAWING NO. 170107/03
DATE APRIL 2017
REV.



URBAN REGEN LONDON Ltd.

Tel: 07970 647 449 Fax: 020 8963 9991 Email: urrlondon@aol.com