


REAR ELEVATION

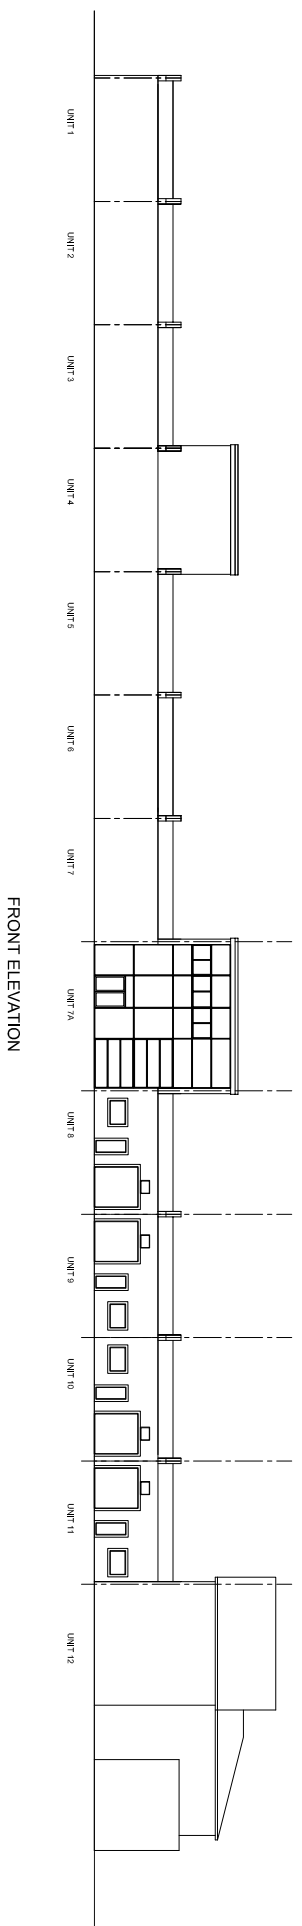

FRONT ELEVATION

--	--	--	--	--	--	--	--

0 5 1 0

5 0

TITLE

SURVEY DRAWINGS

ADDRESS

KENTISH TOWN BUSINESS CNTR.
REGIS ROAD, NW5

CLIENT

ANGELANA INVESTMENTS LTD.

SCALE

1:500 @ A3


DATE

APRIL 2017

DRAWING NO.

170107/04

REV.

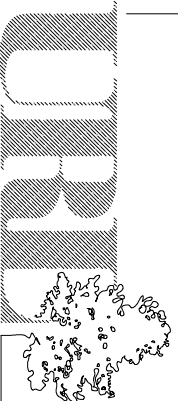

URBAN REGEN LONDON Ltd.

Tel: 07970 647 449

Fax: 020 8963 9991

Email: urlondon@aol.com