


REAR ELEVATION

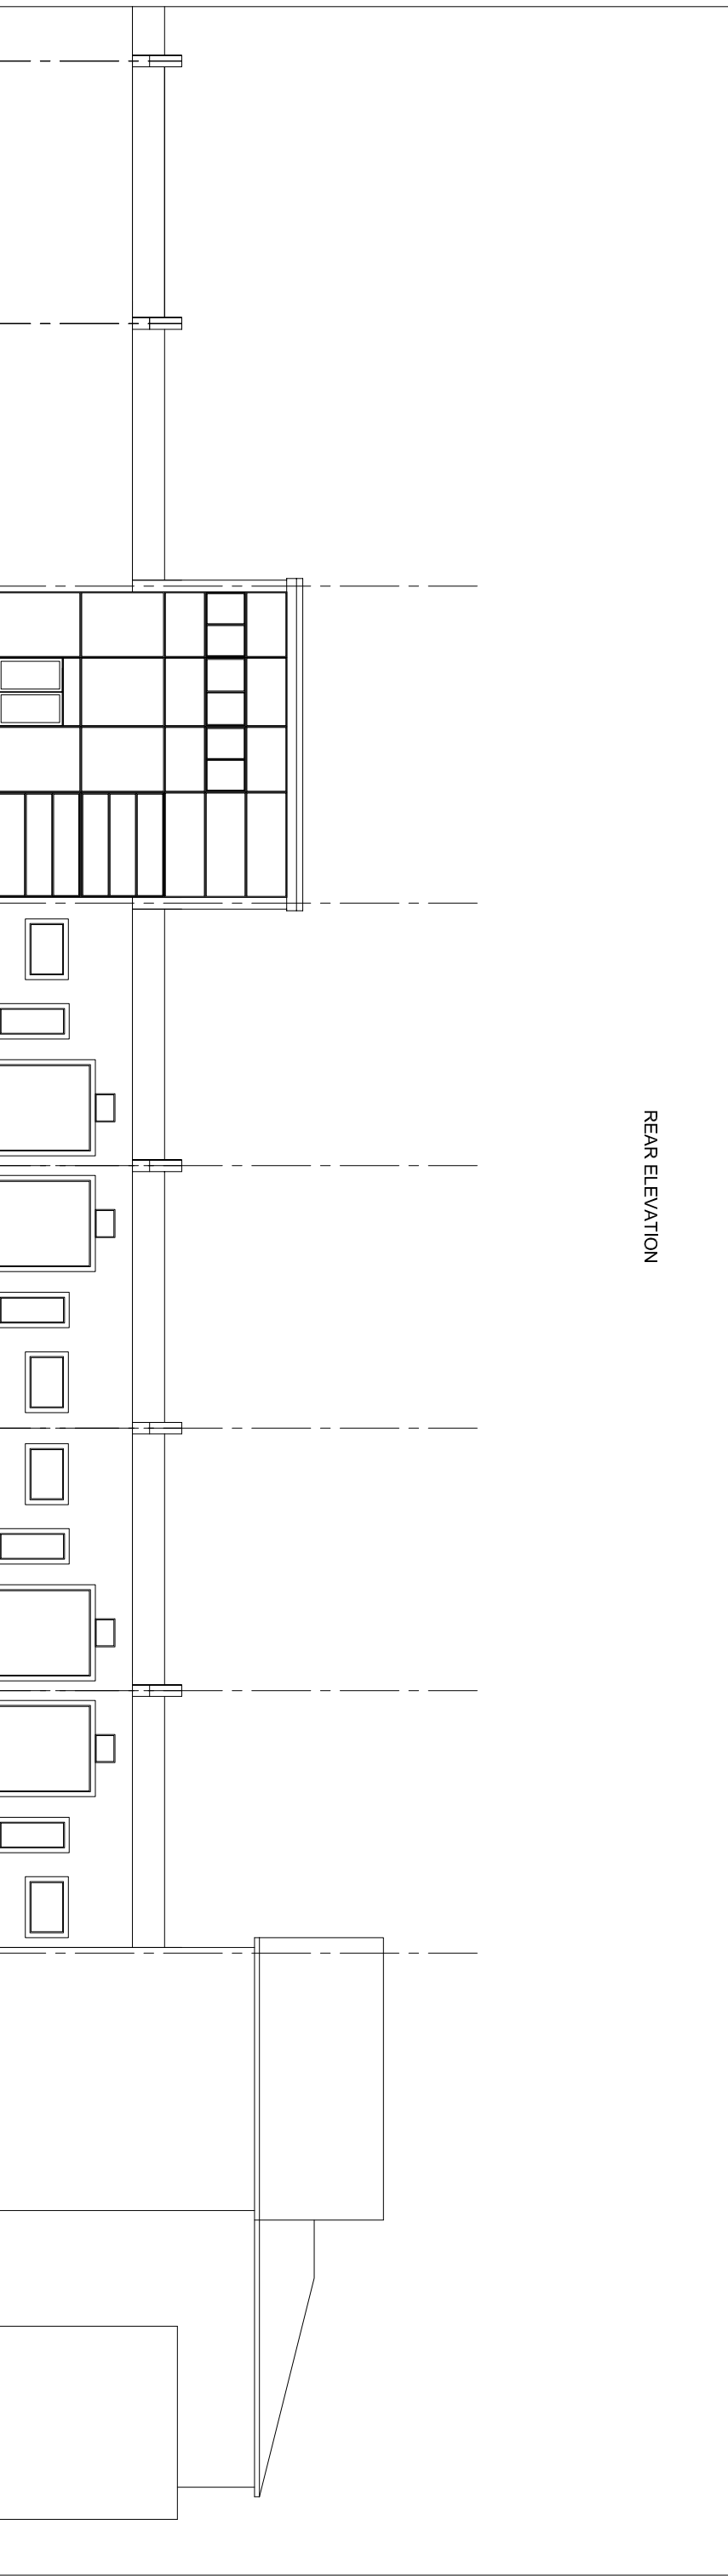

FRONT ELEVATION



TITLE

SURVEY DRAWINGS

ADDRESS

KENTISH TOWN BUSINESS CNTR.  
REGIS ROAD, NW5

CLIENT

ANGELANA INVESTMENTS LTD.

SCALE

1:200 @ A3

DATE

APRIL 2017

DRAWING NO.

170107/07

REV.

