


SIDE ELEVATION

REAR ELEVATION

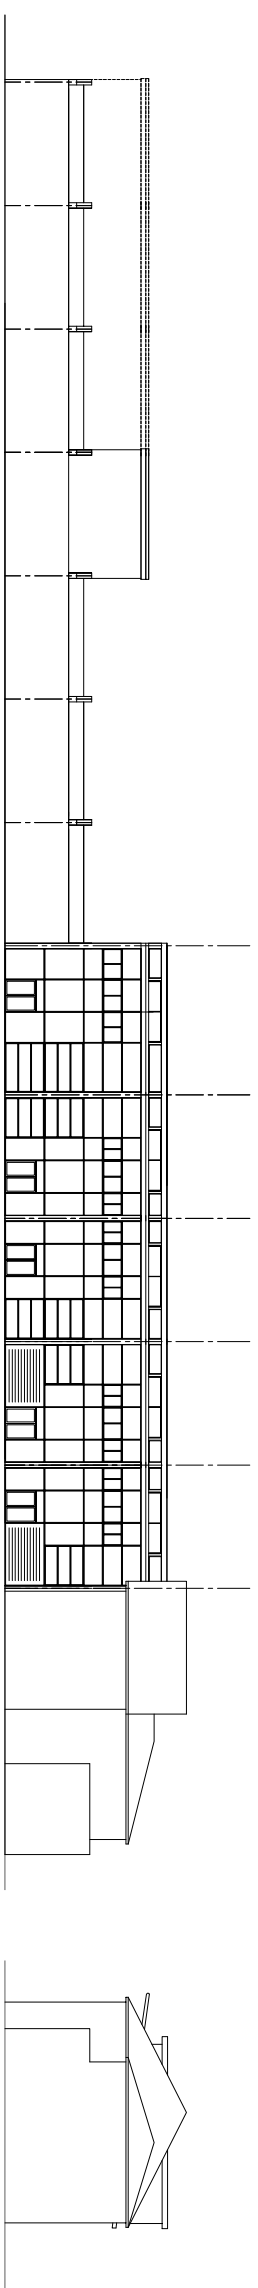

FRONT ELEVATION

SIDE ELEVATION

| | | | | | | | |
|--|--|--|--|--|--|--|--|
| | | | | | | | |
|--|--|--|--|--|--|--|--|

0 5 1 0

5 0

TITLE

PROPOSED DRAWINGS

ADDRESS

KENTISH TOWN BUSINESS CNTR.
REGIS ROAD, NW5

CLIENT

ANGELANA INVESTMENTS LTD.

SCALE

1:500 @ A3

DATE

APRIL 2017

DRAWING NO. 170107/11

REV.

