


**SECOND FLOOR PLAN**



**FIRST FLOOR PLAN**

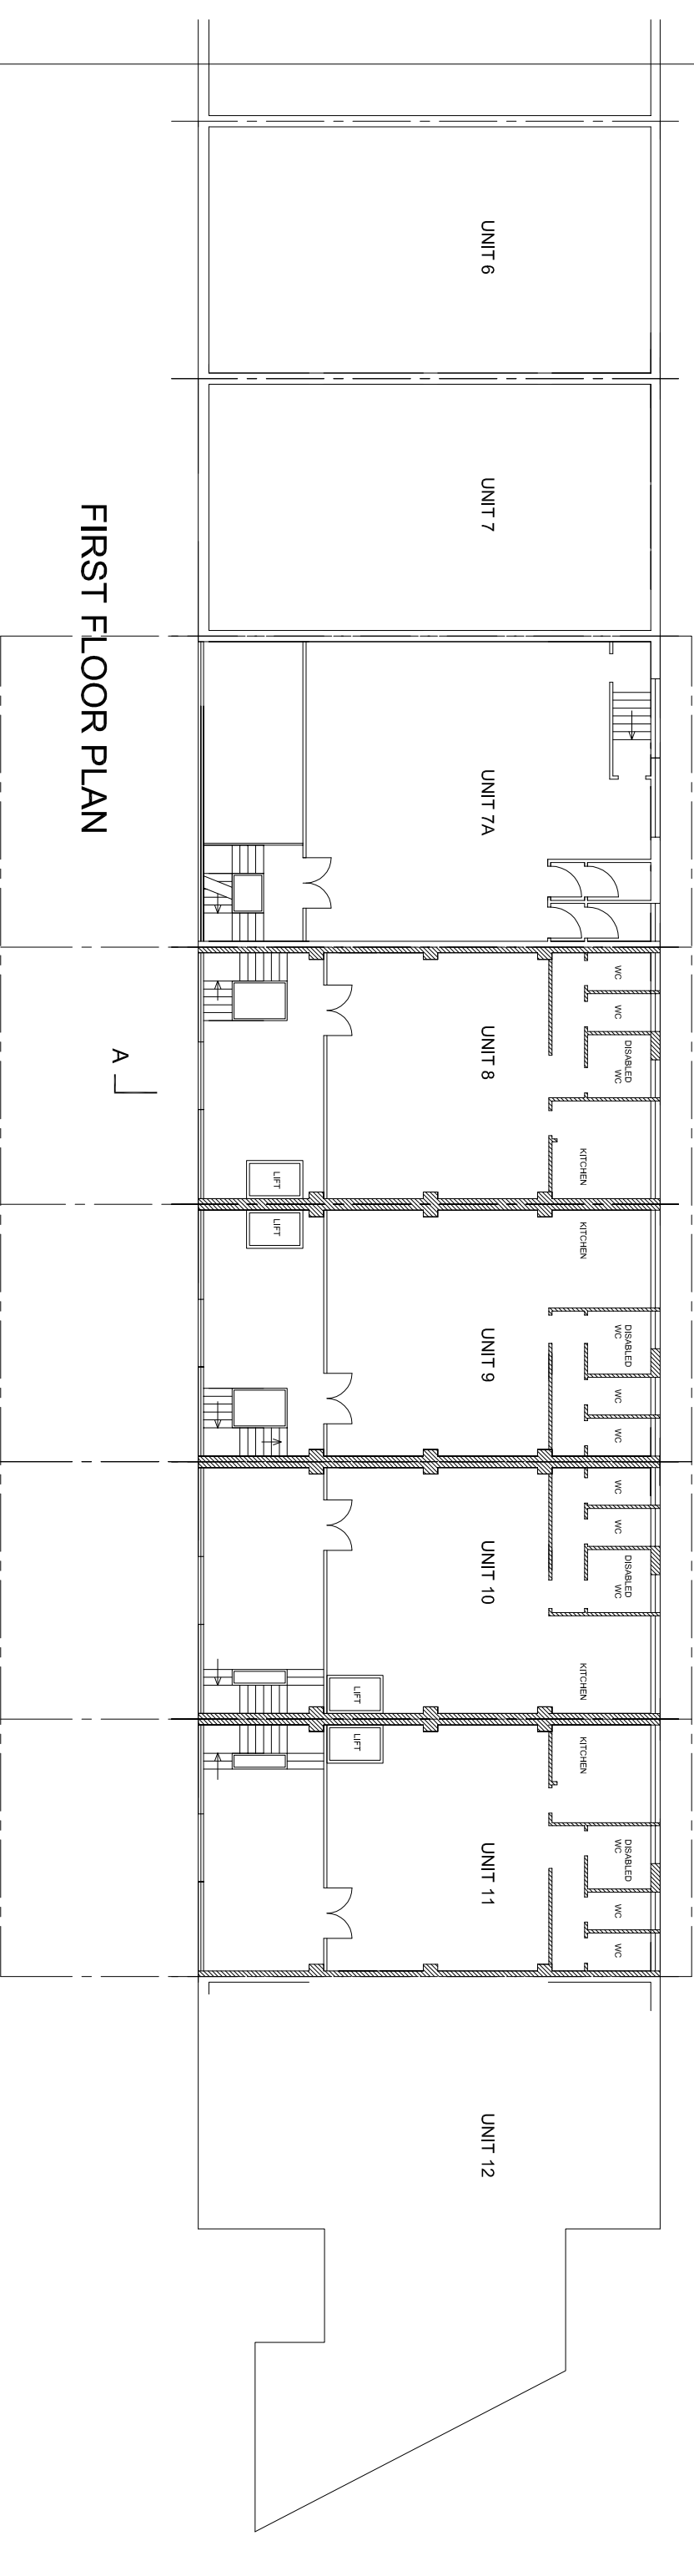

TITLE **PROPOSED DRAWINGS** ADDRESS **KENTISH TOWN BUSINESS CNTR.  
REGIS ROAD, NW5**

CLIENT **ANGELANA INVESTMENTS LTD.** SCALE **1:200 @ A3** DATE **APRIL 2017**

DRAWING NO. **170107/13** REV.

