



ROOF PLAN

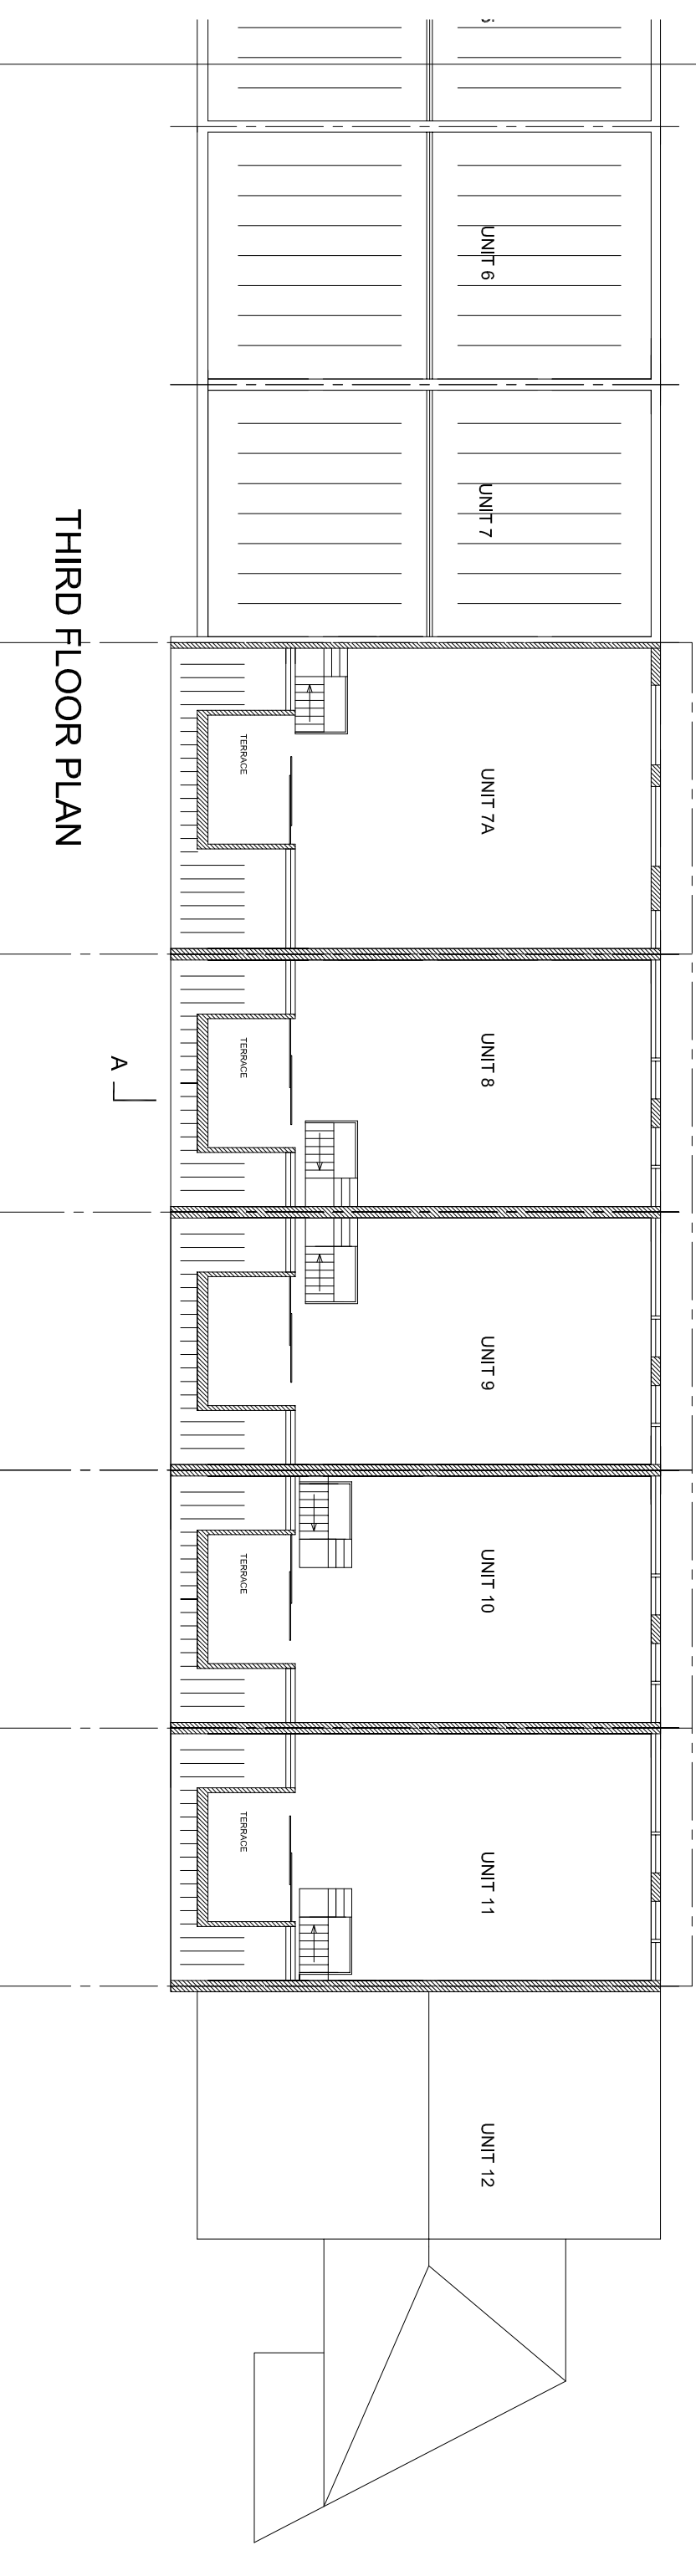


THIRD FLOOR PLAN

 

TITLE **PROPOSED DRAWINGS** ADDRESS **KENTISH TOWN BUSINESS CNTR.  
REGIS ROAD, NW5**

CLIENT **ANGELANA INVESTMENTS LTD.** SCALE **1:200 @ A3** DATE **APRIL 2017**

DRAWING NO. **170107/14** REV.

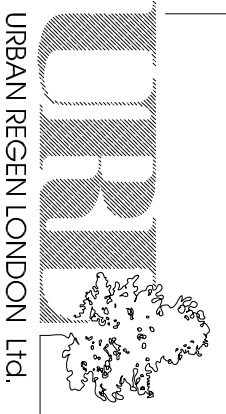

Tel: 07970 647 449 Fax: 020 8963 9991 Email: [urrlondon@aol.com](mailto:urrlondon@aol.com)