
 


# GROUND FLOOR PLAN AS PROPOSED

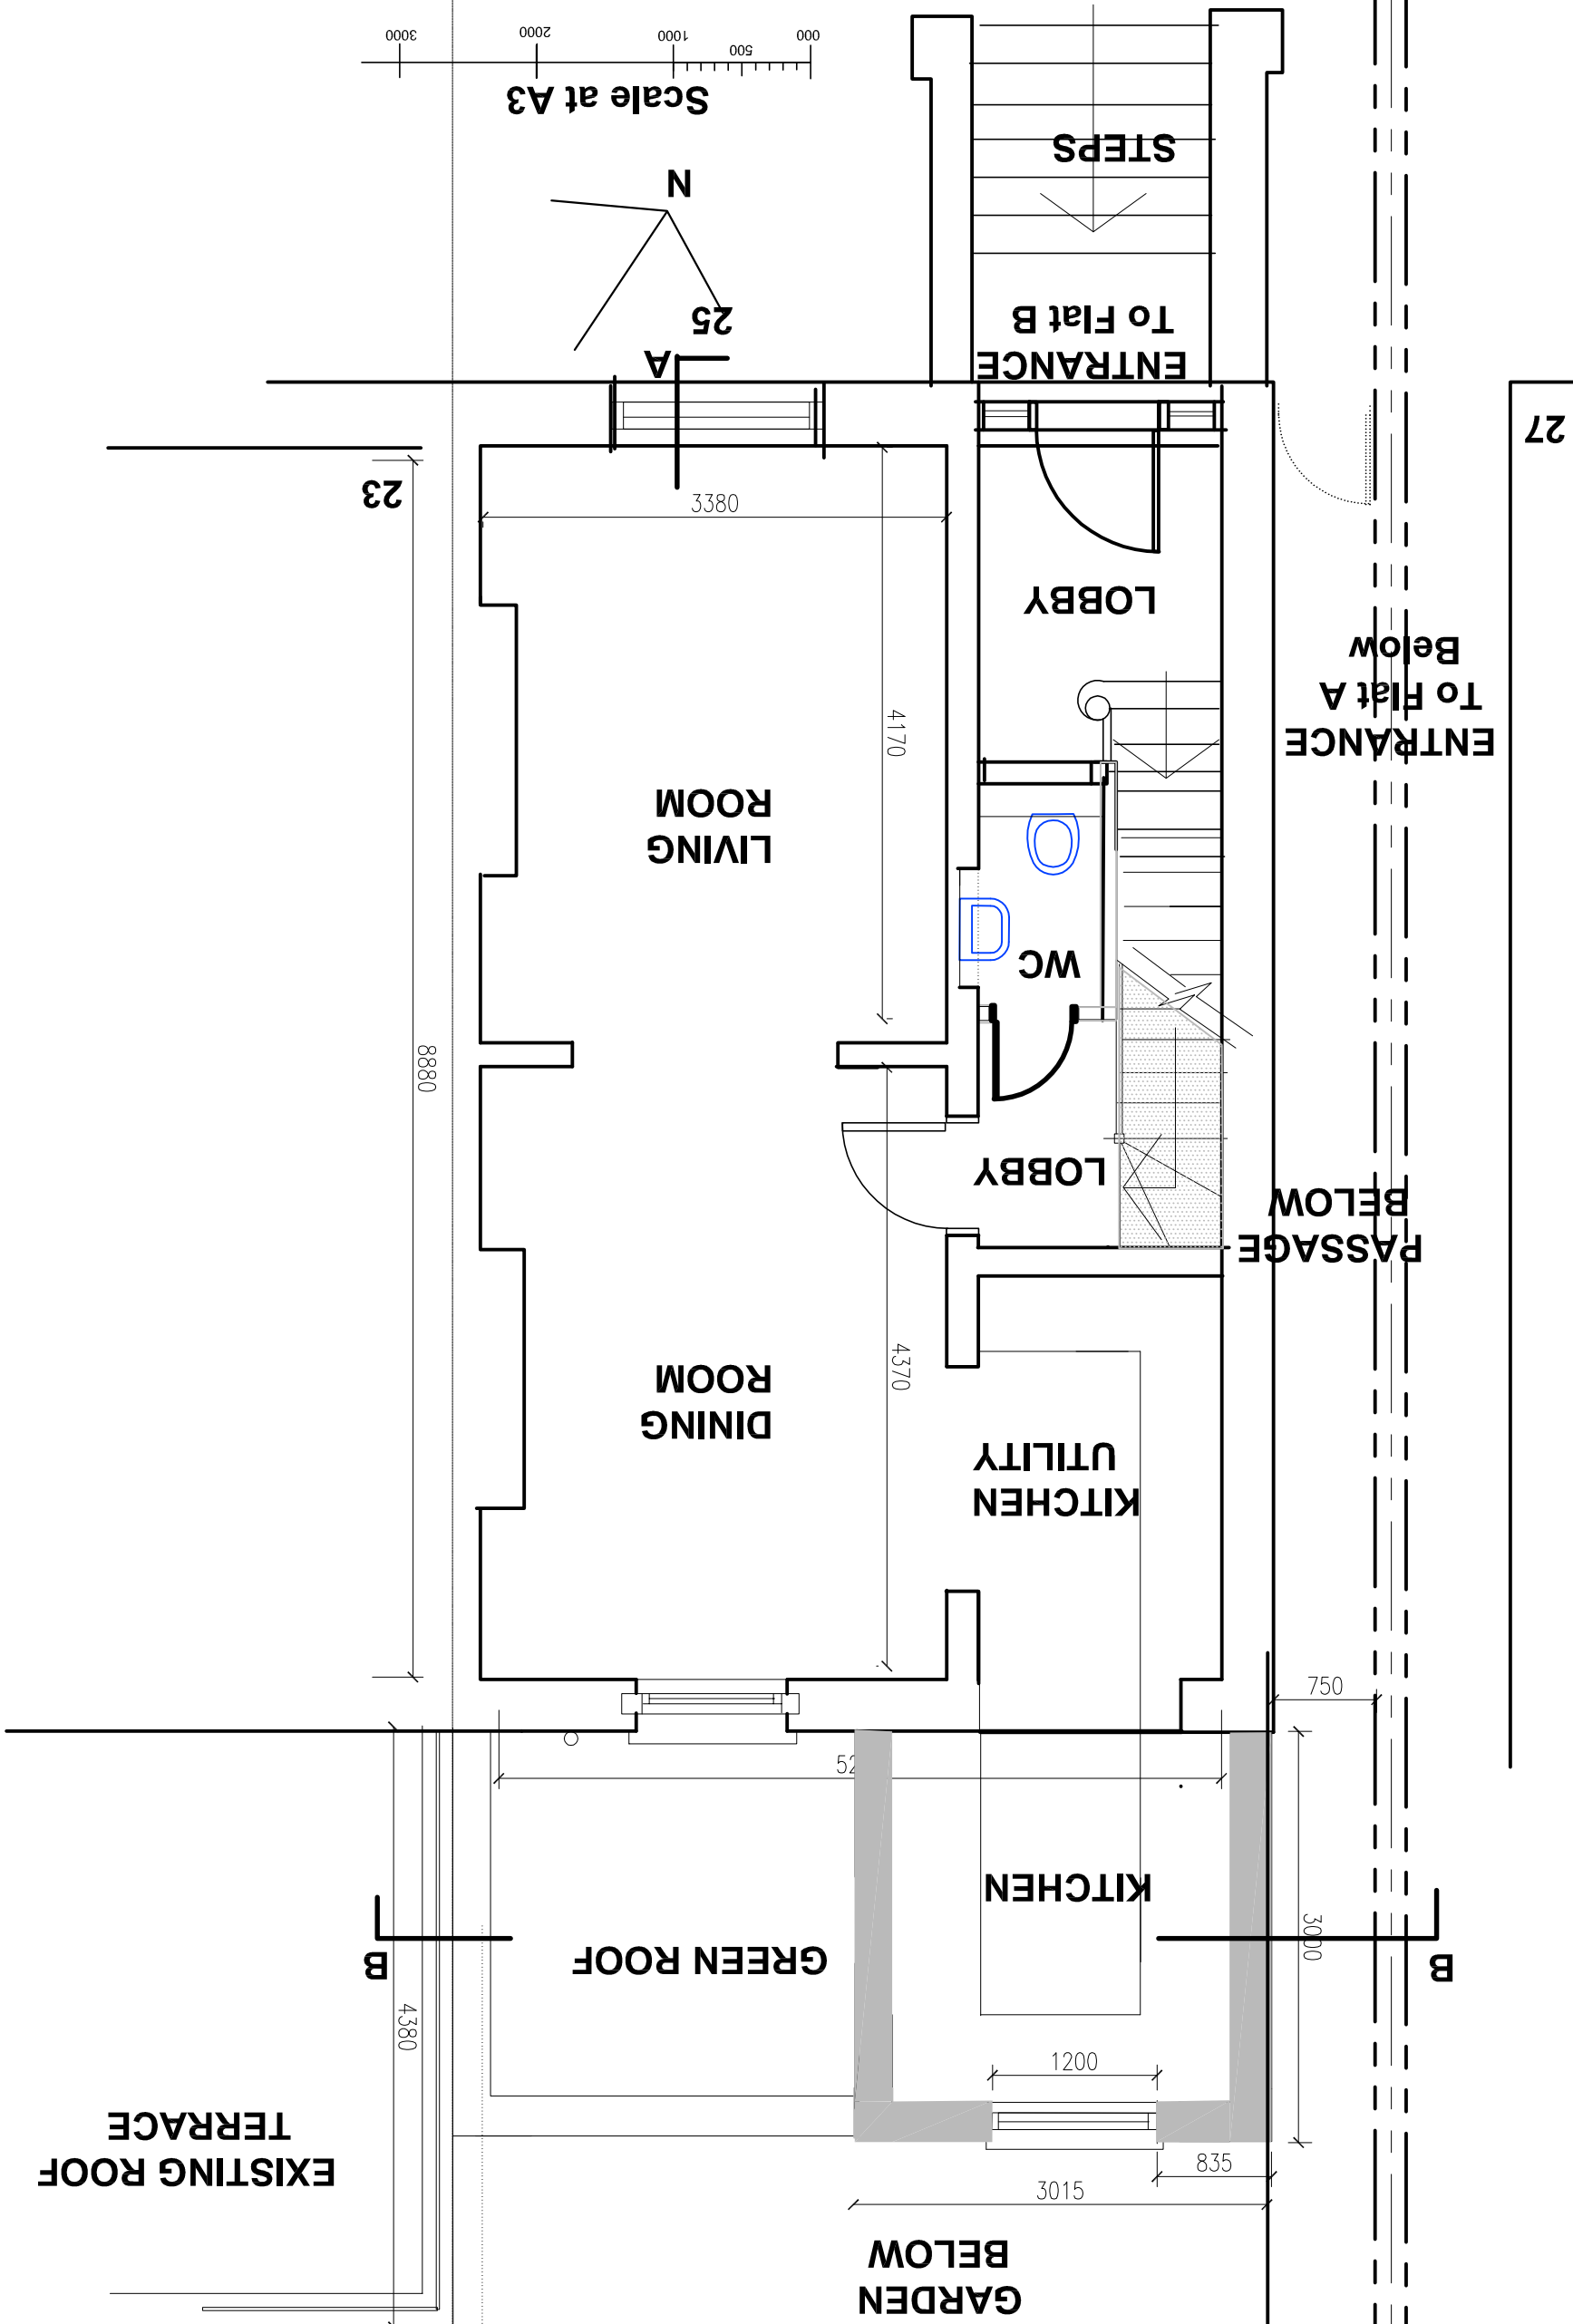

<b>NEALE &amp; NORDEN</b>		<b>CONSULTANTS</b>	
17 DARTMOUTH PARK AVENUE, LONDON, NW5, 1AL (0207) 813 4223 e-mail: <a href="mailto:nordeny@ndn.com">nordeny@ndn.com</a>			
JOB NO.		PROJECT	
4370005E		25A DARTMOUTH PK RD	
DATE		JOB NO.	
11/01/2017		4370005E	
SCALE		DATE	
1:500 @ A3		11/01/2017	
DRAWN BY		CHECKED BY	
S. NORDEN		S. NORDEN	
DATE		DATE	
11/01/2017		11/01/2017	
DESCRIPTION		DESCRIPTION	
A. DATE: 11/01/2017		A. DATE: 11/01/2017	
B. DATE: 11/01/2017		B. DATE: 11/01/2017	
C. DATE: 11/01/2017		C. DATE: 11/01/2017	
D. DATE: 11/01/2017		D. DATE: 11/01/2017	