

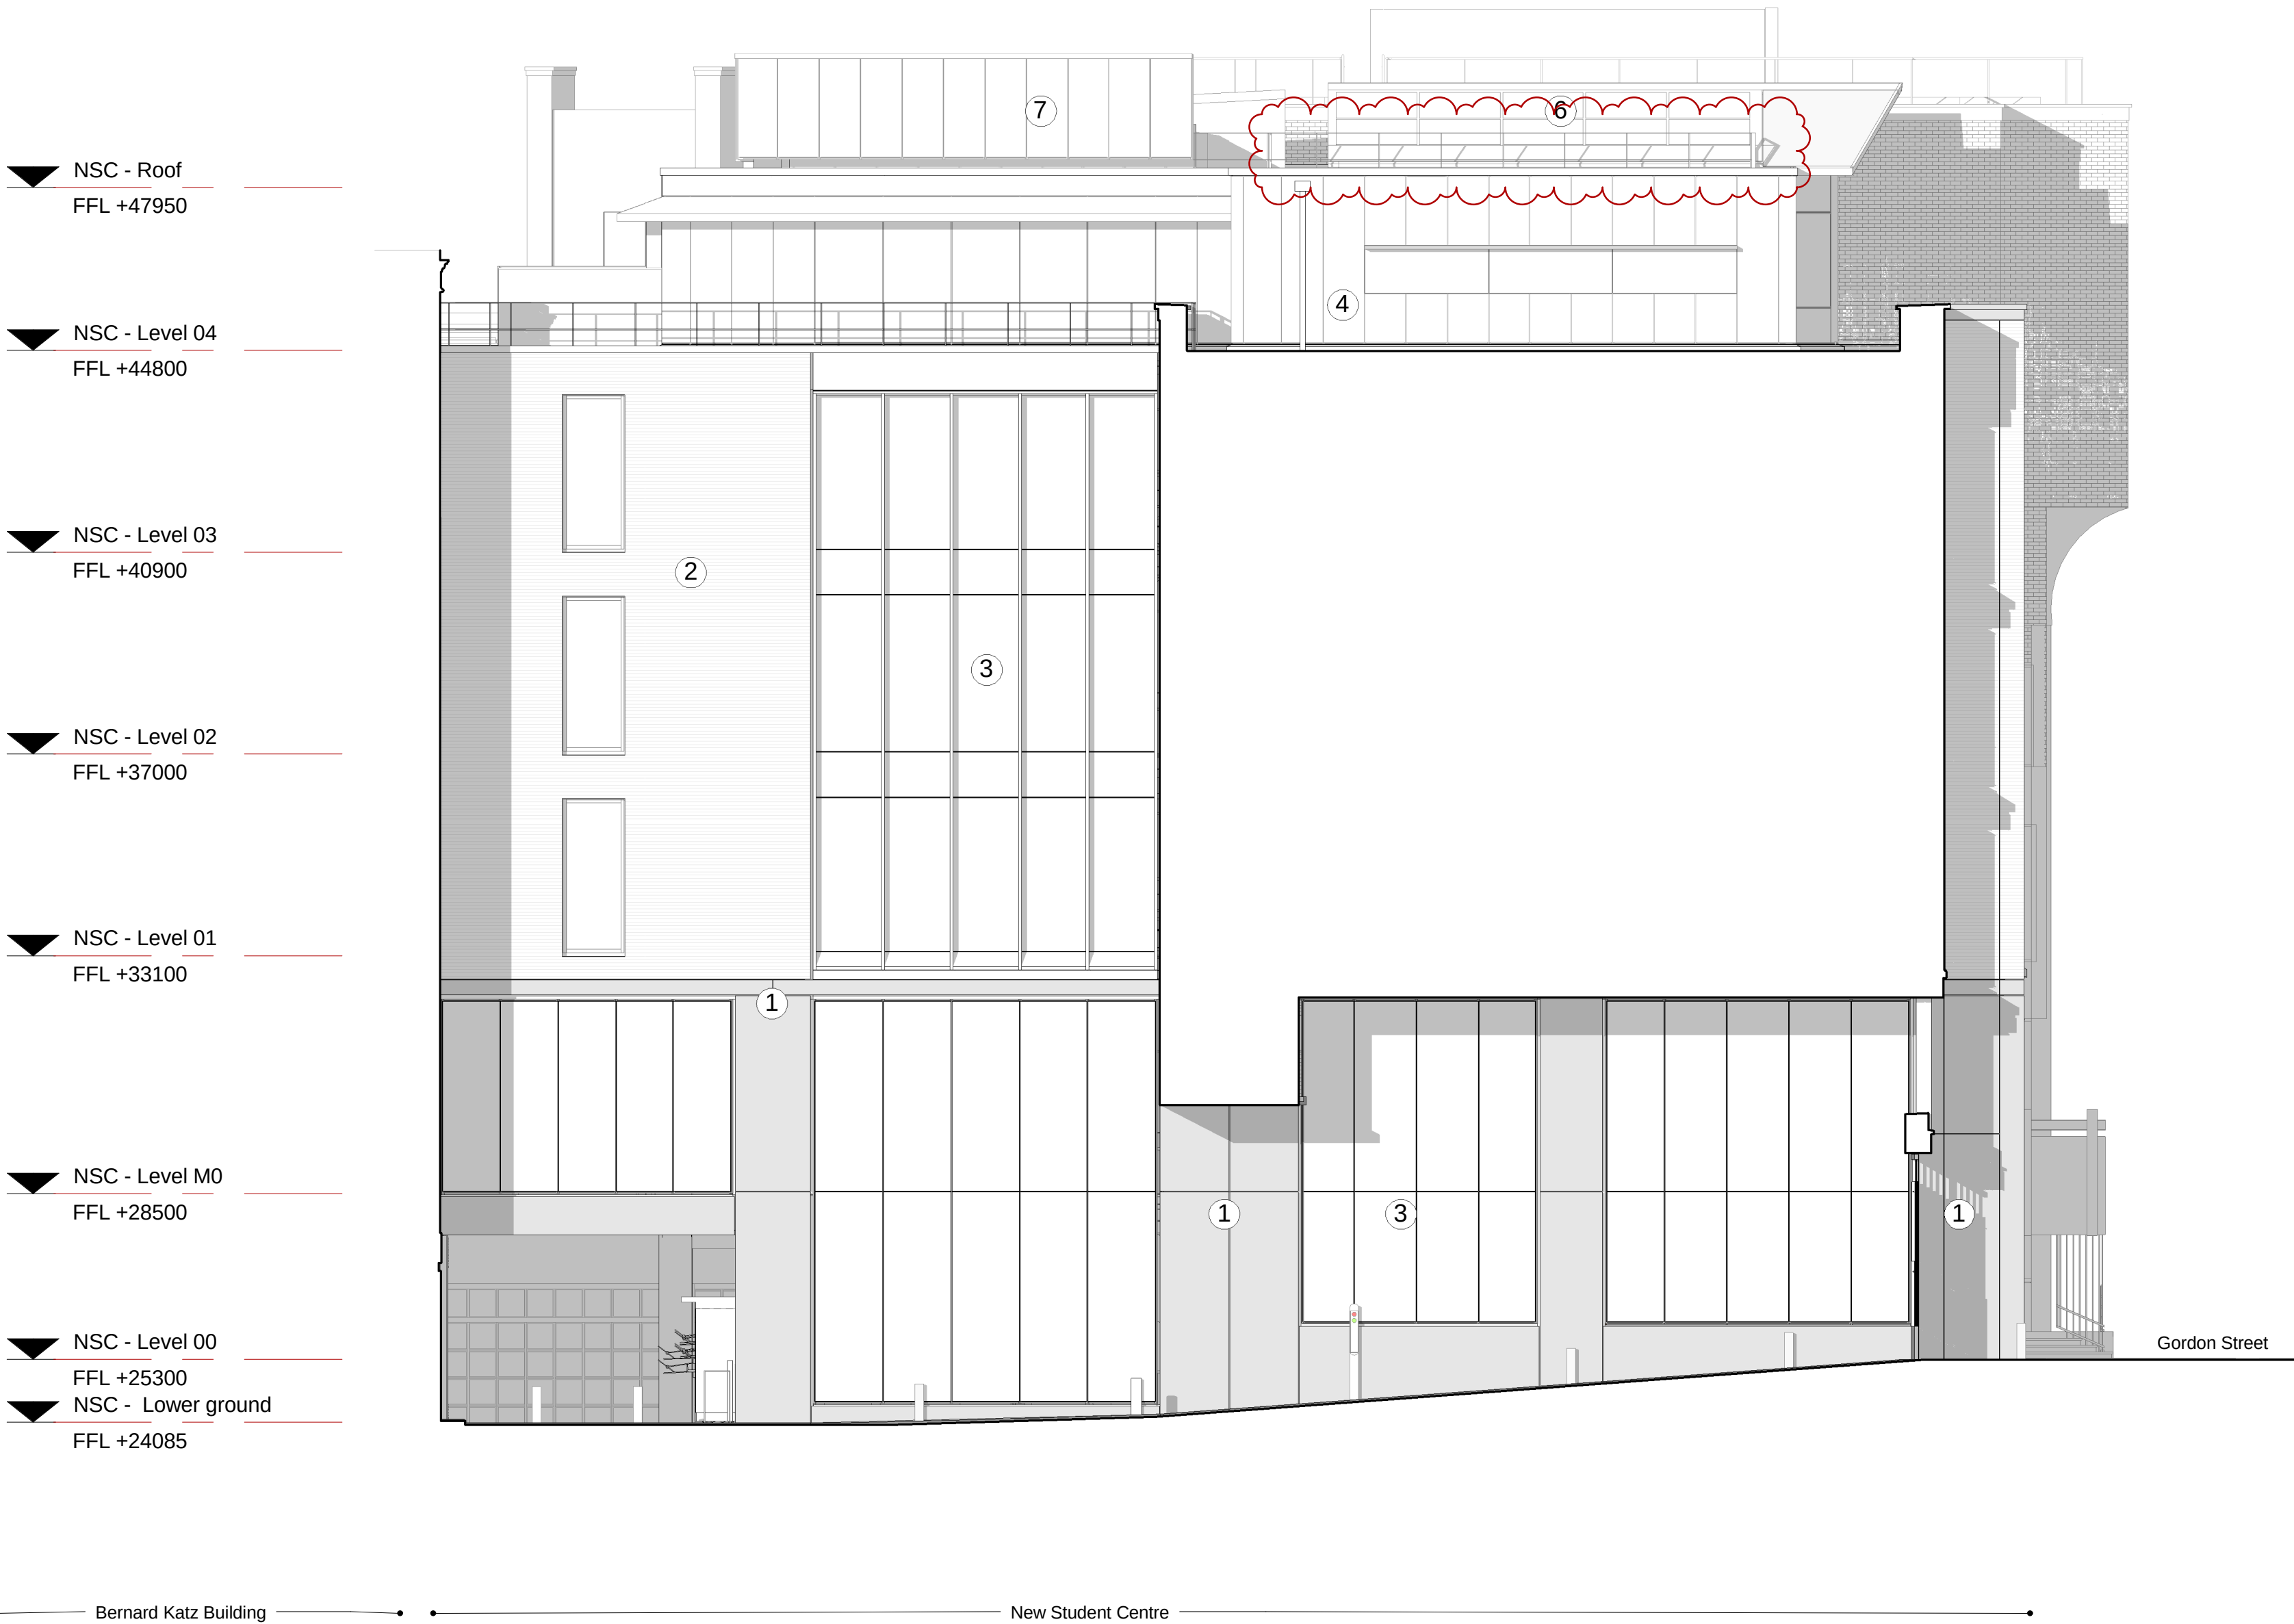
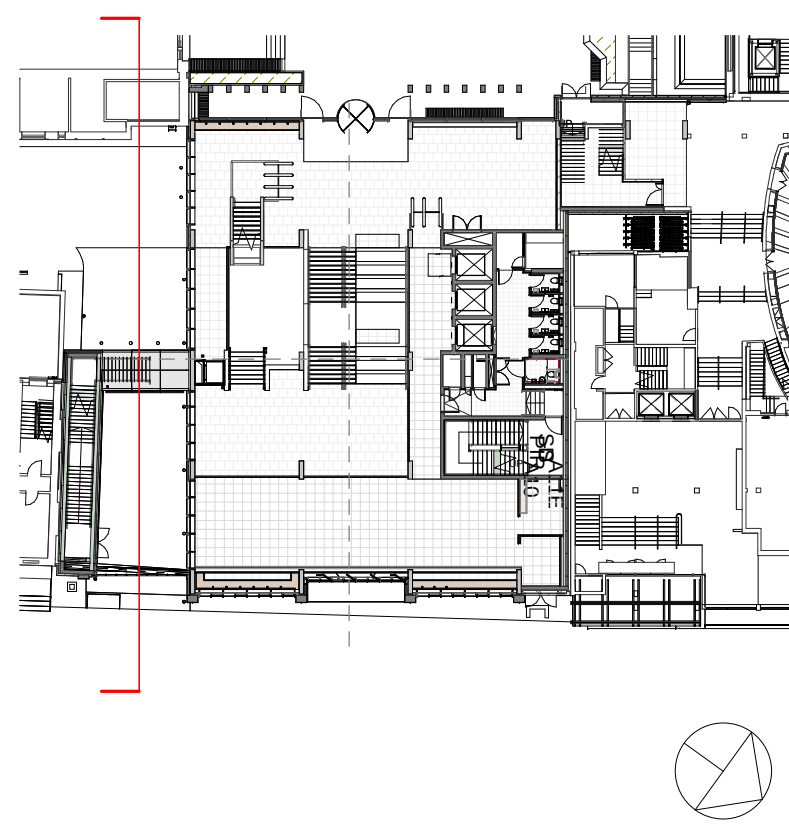


- ① Off white reconstituted stone structural and non structural elements
- ② Buff facing brickwork with lime mortar
- ③ Structural glazing curtain wall/ window system, clear double glazing
- ④ Bronze anodised aluminium rainscreen cladding
- ⑤ Light bronze anodised aluminium rainscreen cladding/ plant screen
- ⑥ Photovoltaic arrays on waterproof roof membrane
- ⑦ Natural silver anodised aluminium rainscreen cladding
- ⑧ White polyester powder coated rainscreen cladding
- ⑨ Grey precast concrete structural sandwich panel

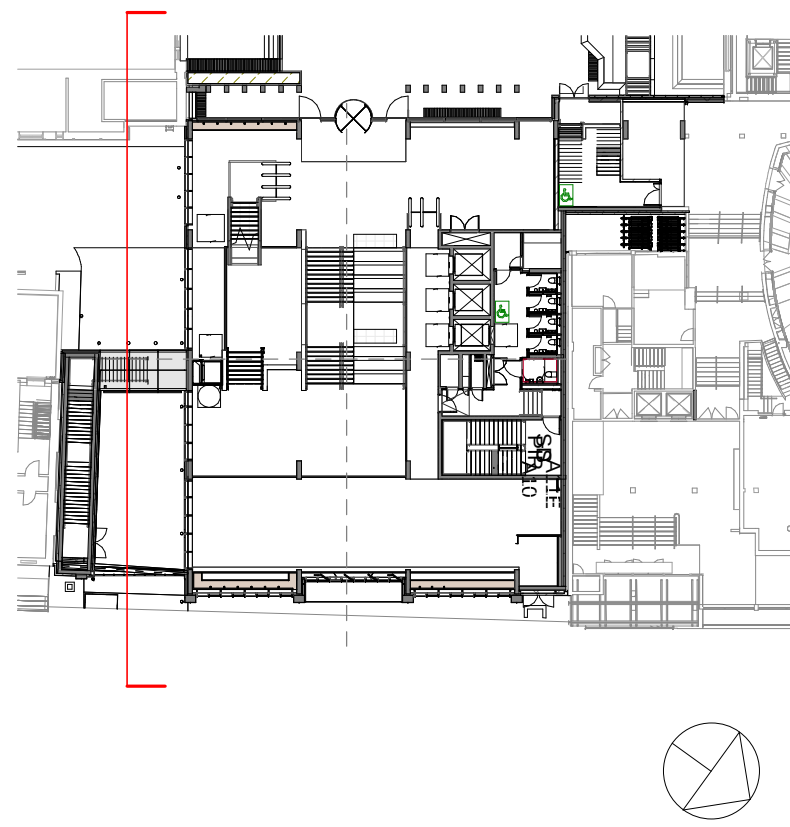

KATZ CORNER ELEVATION / SECTION LOOKING NORTH

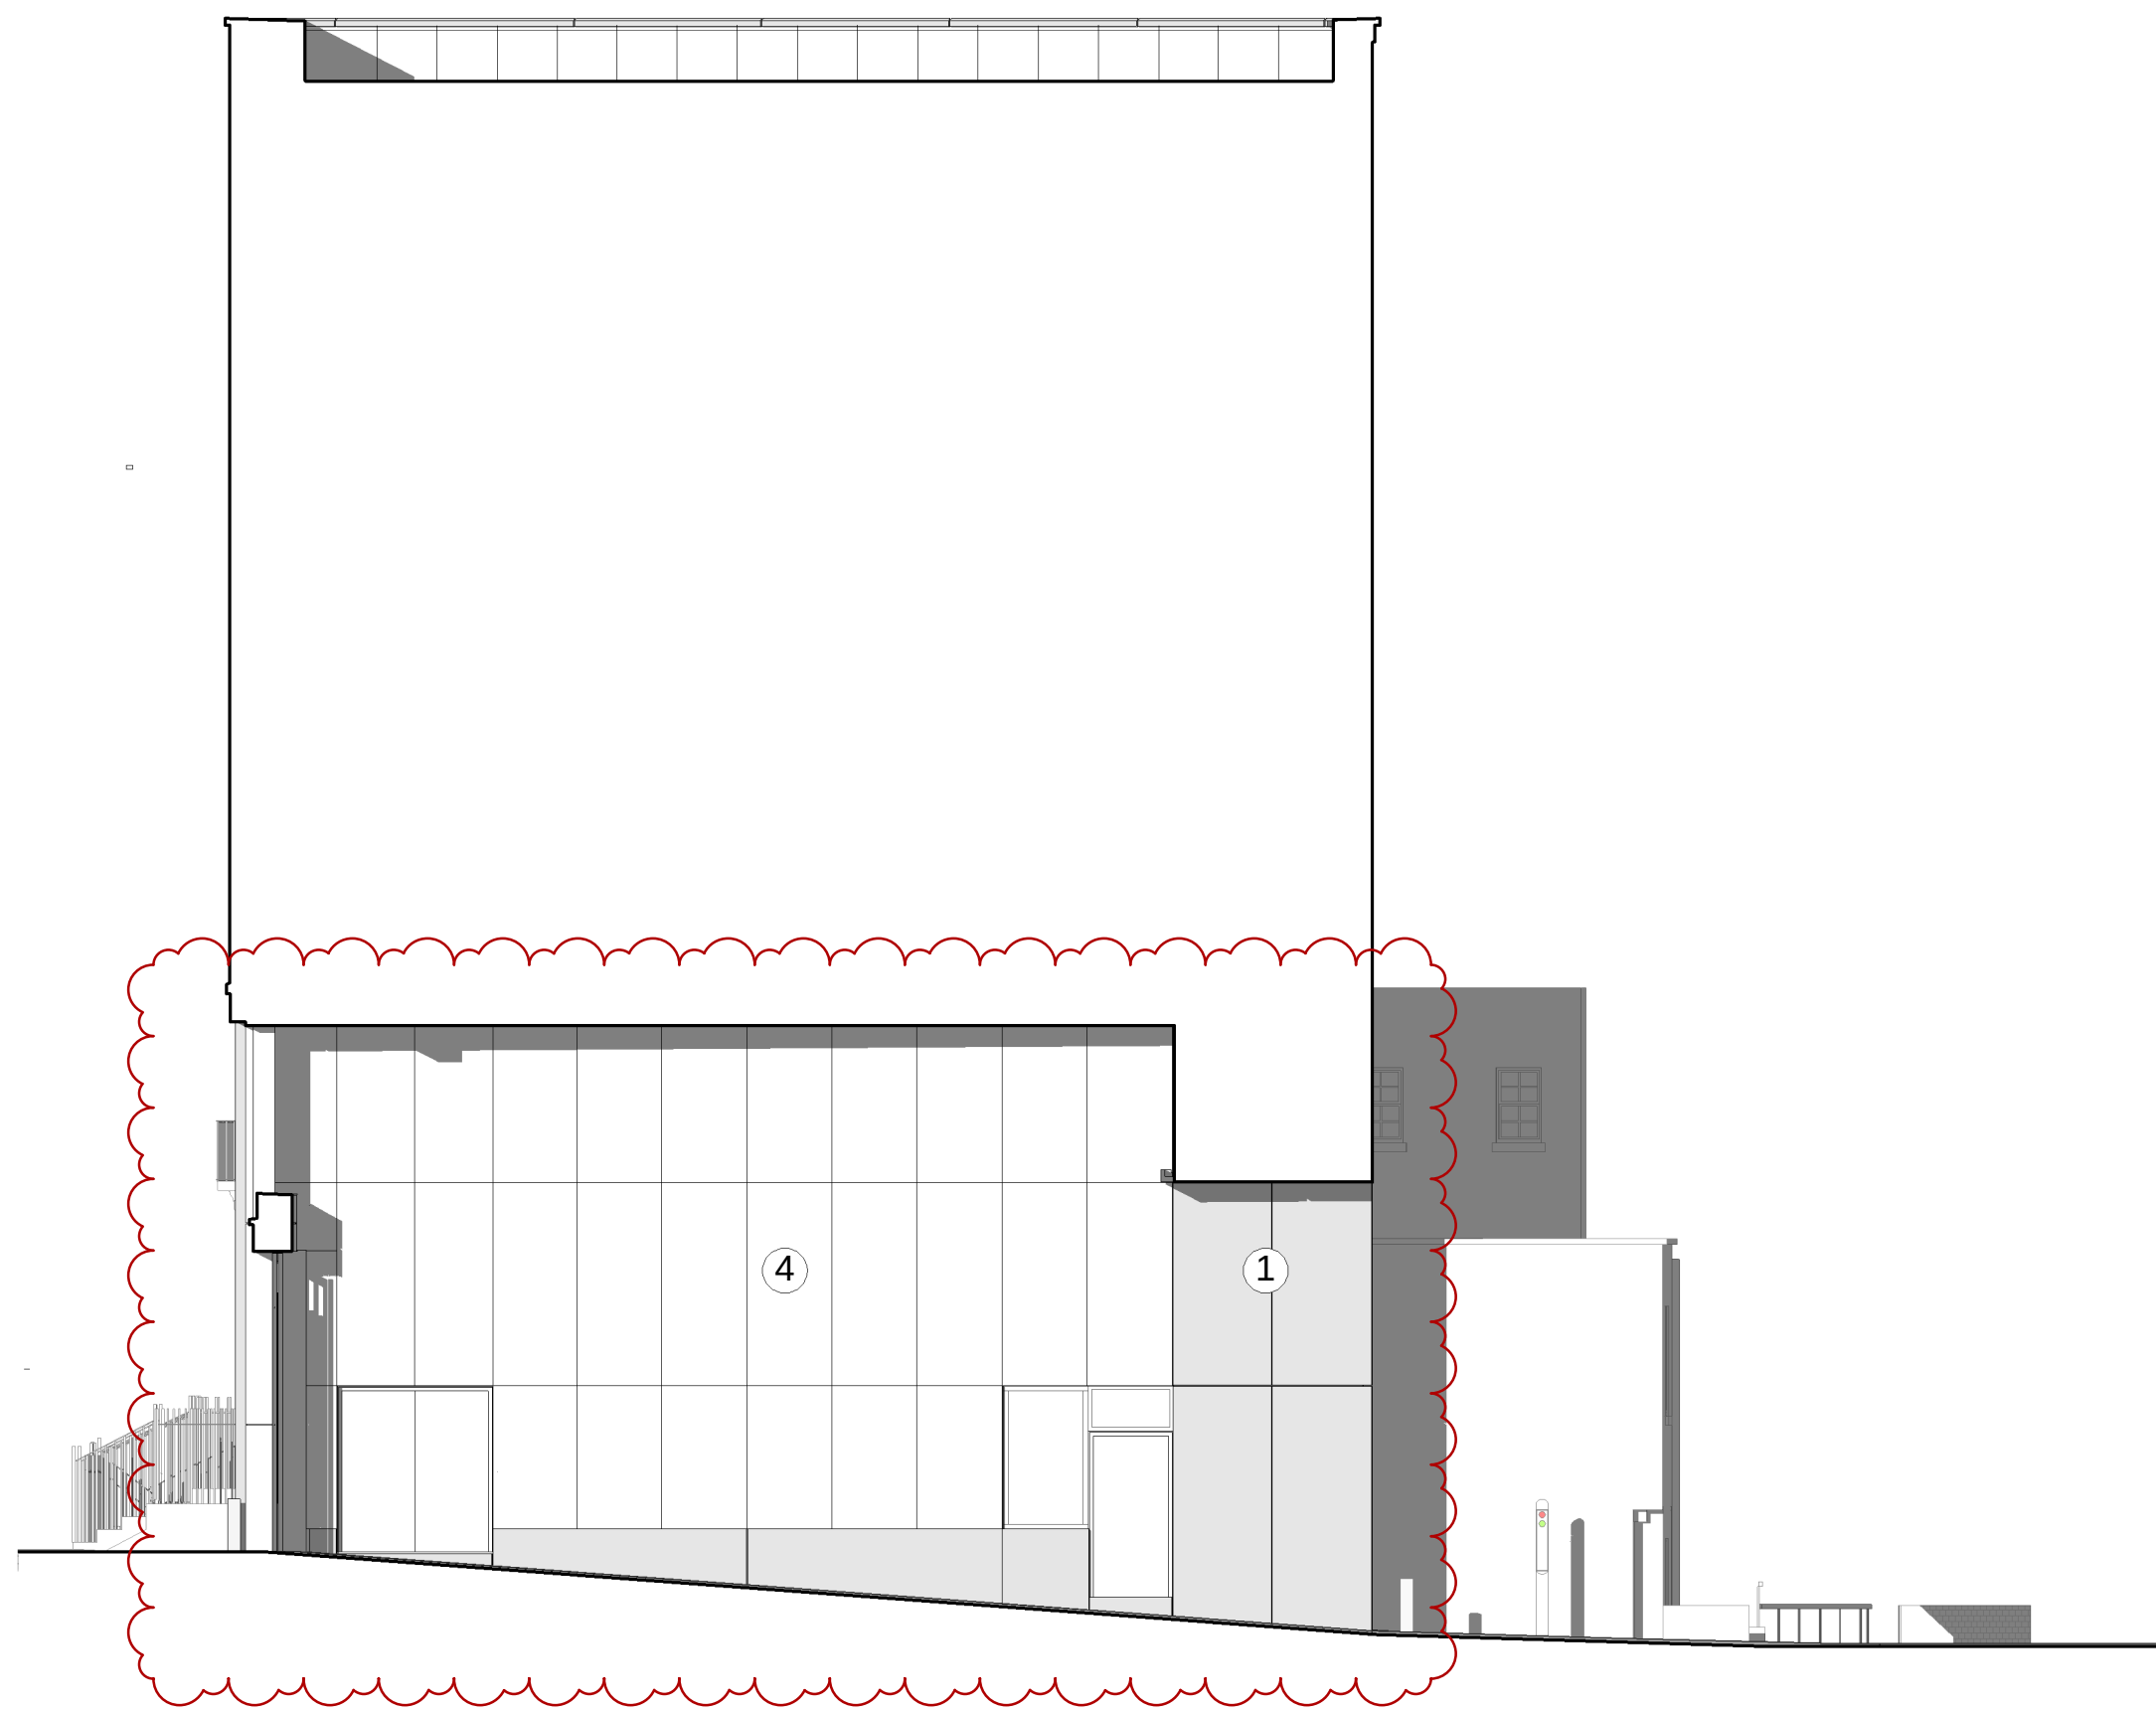

ELEVATION / SECTION LOOKING SOUTH

Rev	Date	Description
00	08/06/15	First issue: planning application
P01	16/05/16	Planning update: General arrangement drawings updated to show minor amendments
P02	24/04/17	General arrangement drawings updated to reflect design development.

telephone for e-mail	Nicholas Hare Architects 3 Barnsbury Square London N1 1JL		project	UCL New Student Centre		
	+44 (0)20 7619 1670 +44 (0)20 7619 1671 689ucl@nicholashare.co.uk		for	University College London		
	(689)		site	South Elevation 1 - AS PROPOSED		
status	For Planning To be read in conjunction with all relevant information - do not scale		scale	size	drawing number	rev.
			1:100	A1	031-689-NHA-PL-112	P02

