

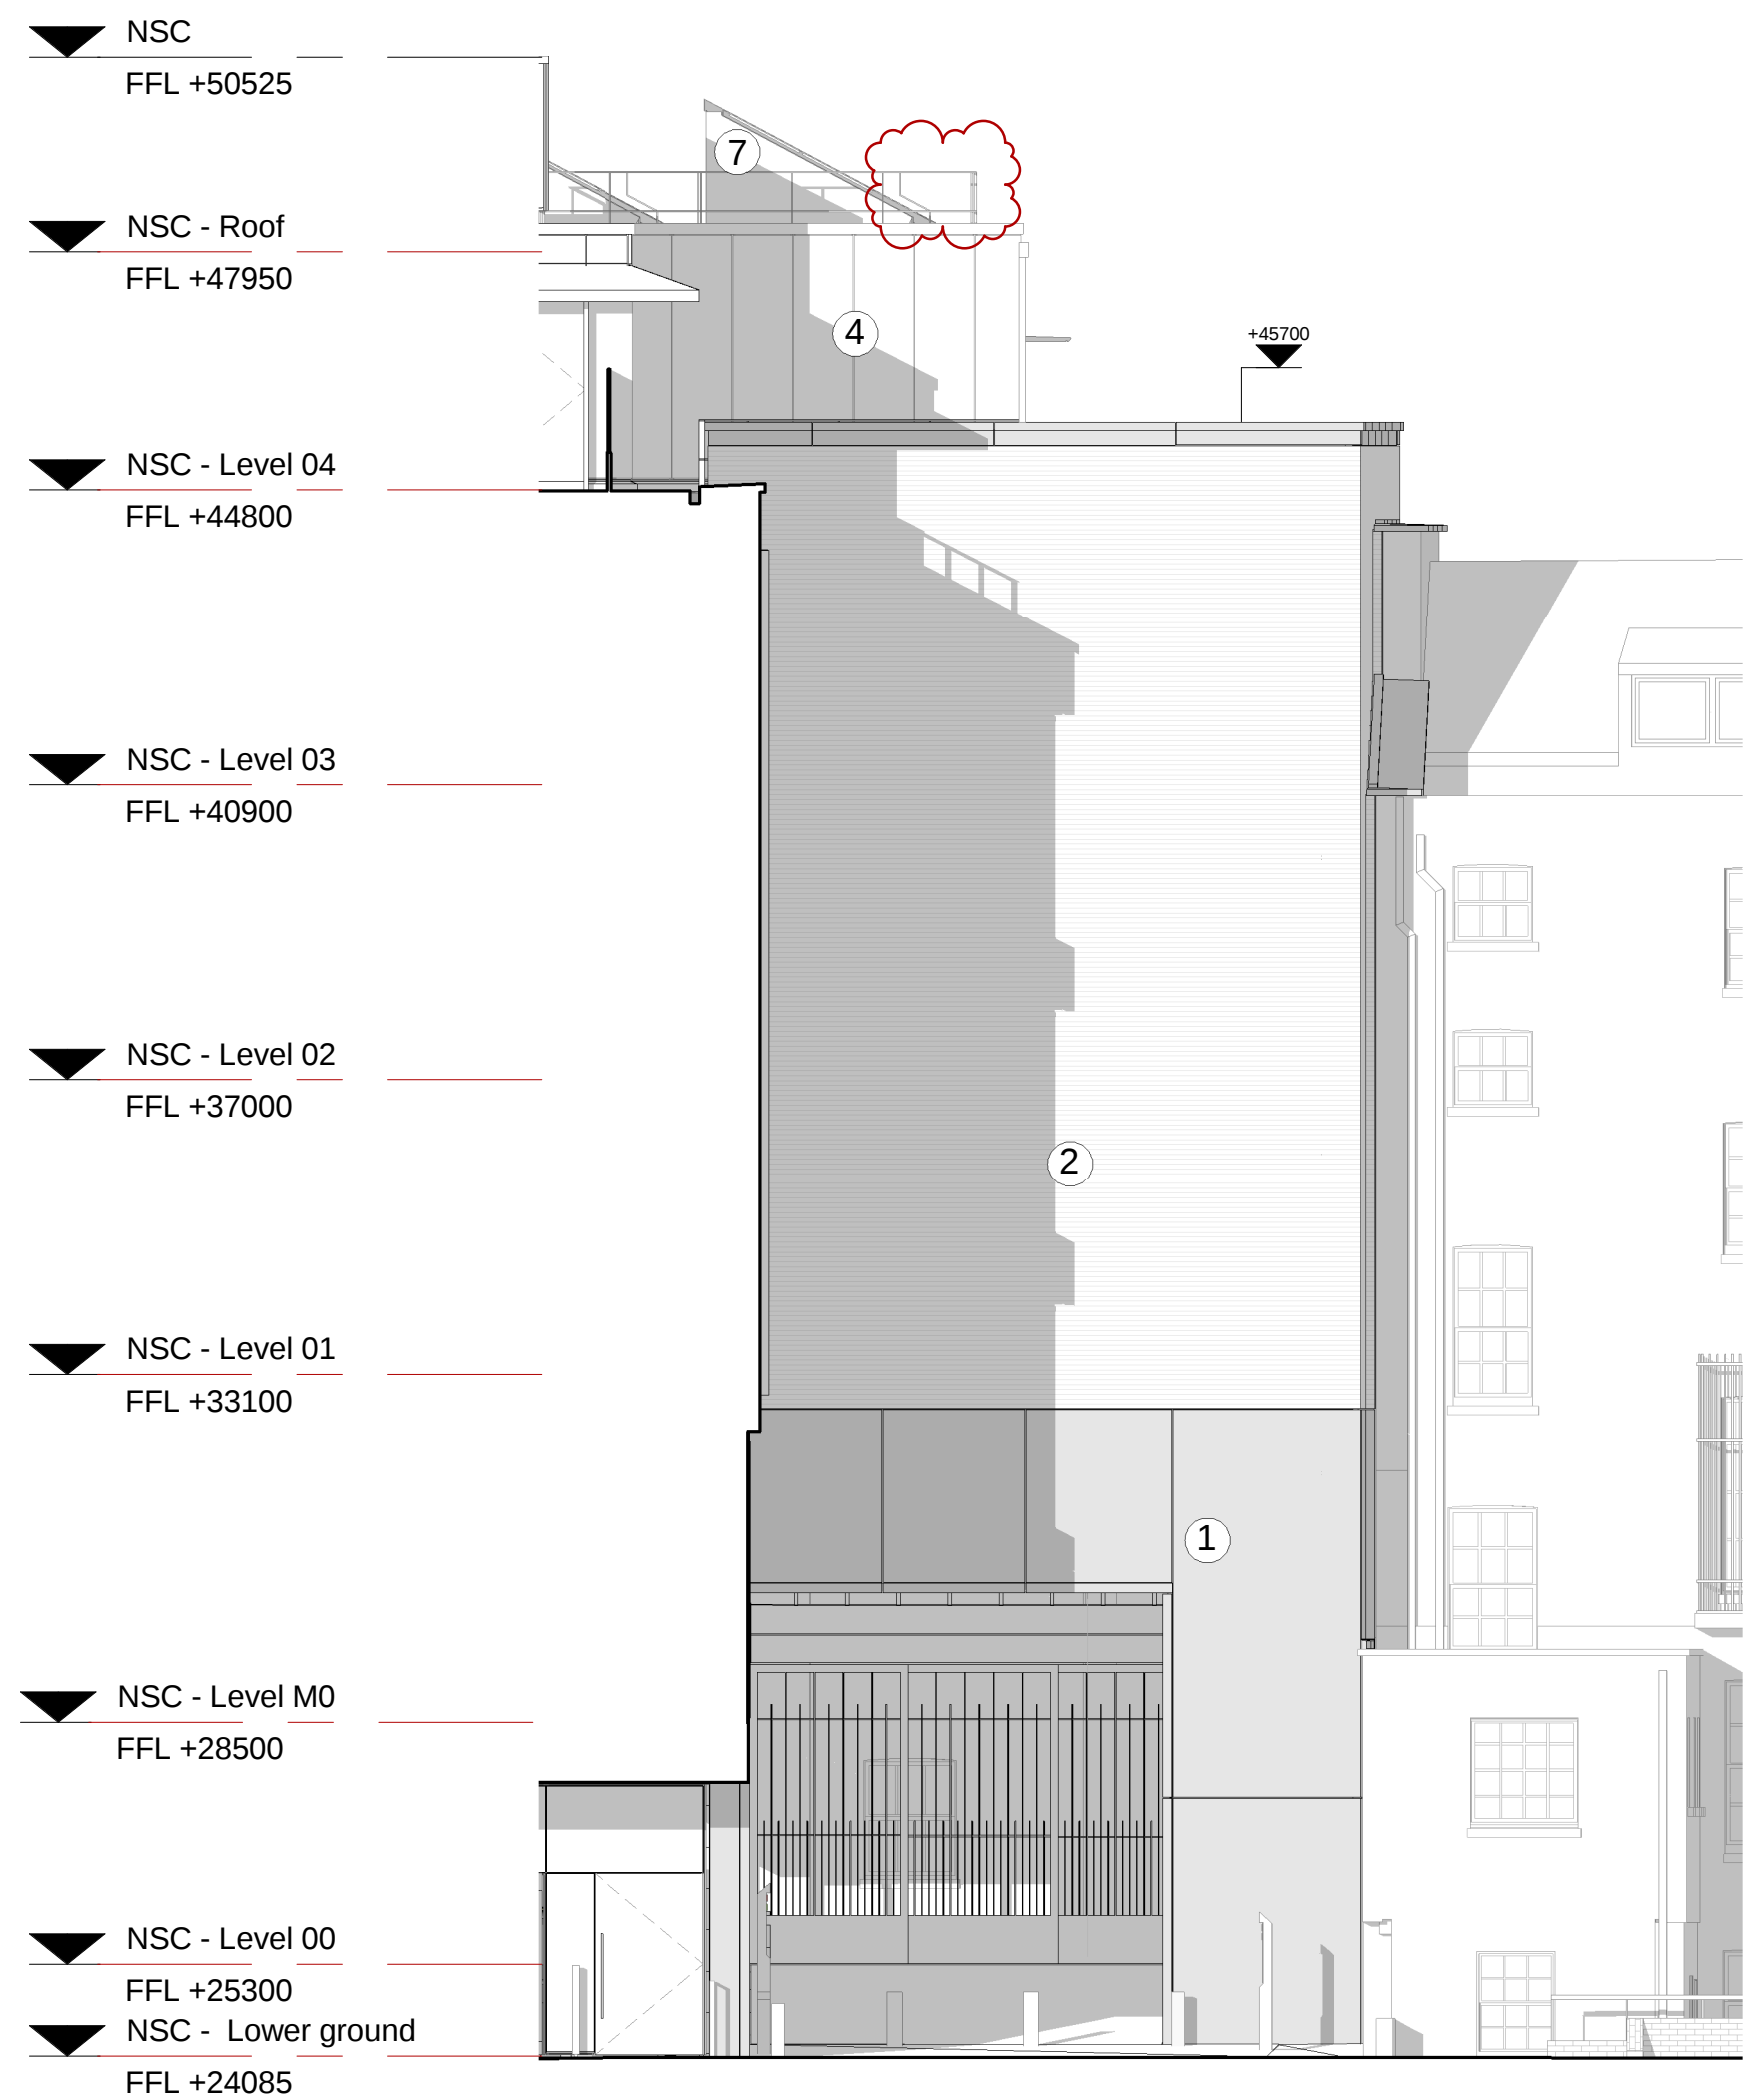
 





- 1 Off white reconstituted stone structural and non structural elements
- 2 Buff facing brickwork with lime mortar
- 3 Structural glazing curtain wall/ window system, clear double glazing
- 4 Bronze anodised aluminium rainscreen cladding
- 5 Light bronze anodised aluminium rainscreen cladding/ plant screen
- 6 Photovoltaic arrays on waterproof roof membrane
- 7 Natural silver anodised aluminium rainscreen cladding
- 8 White polyester powder coated rainscreen cladding
- 9 Grey precast concrete structural sandwich panel

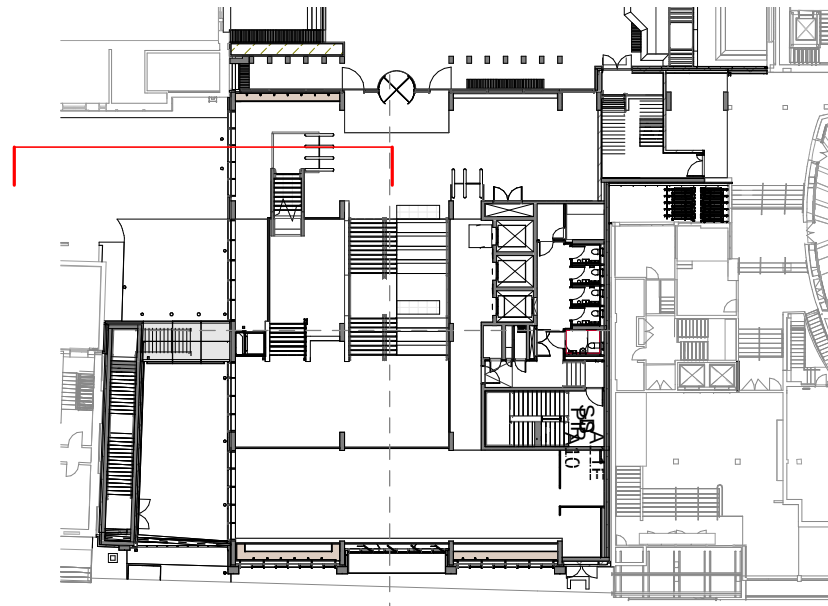

KATZ CORNER ELEVATION / SECTION LOOKING NORTH

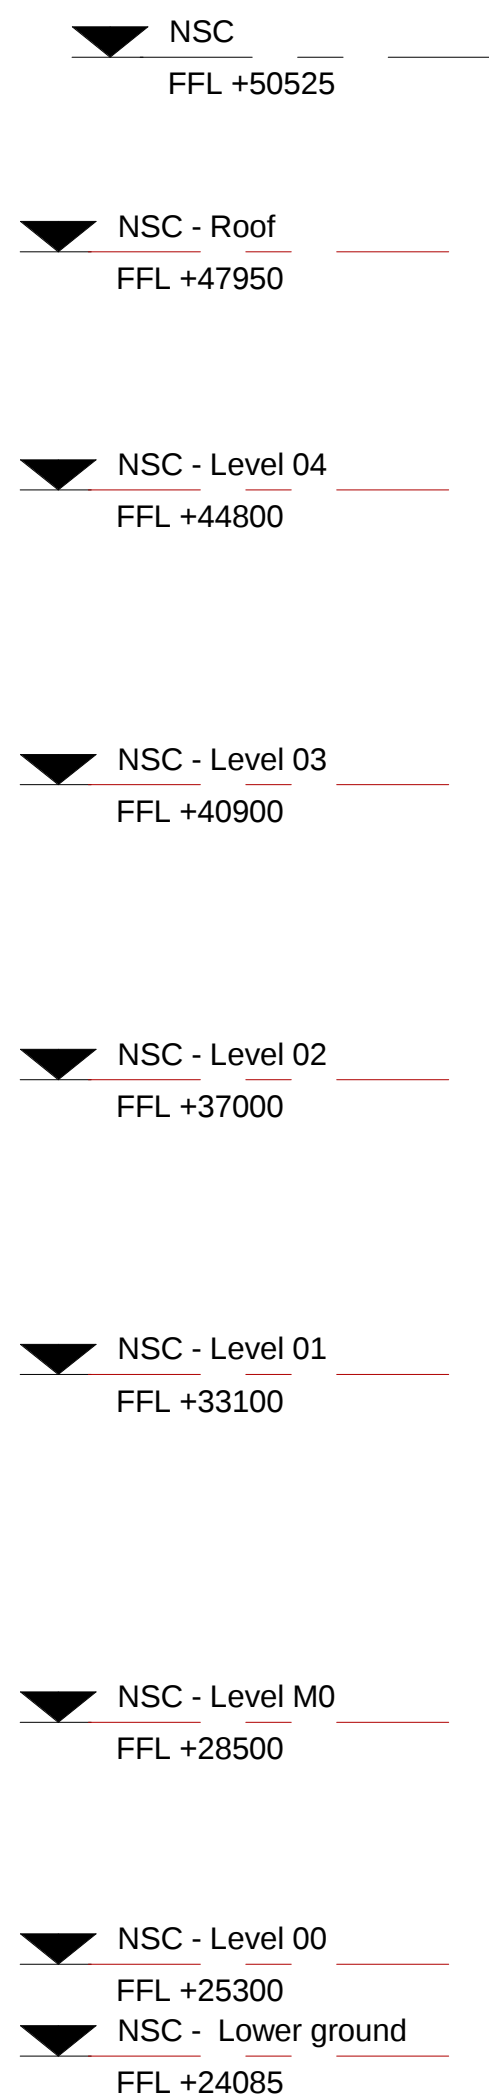

ELEVATION / SECTION LOOKING NORTH

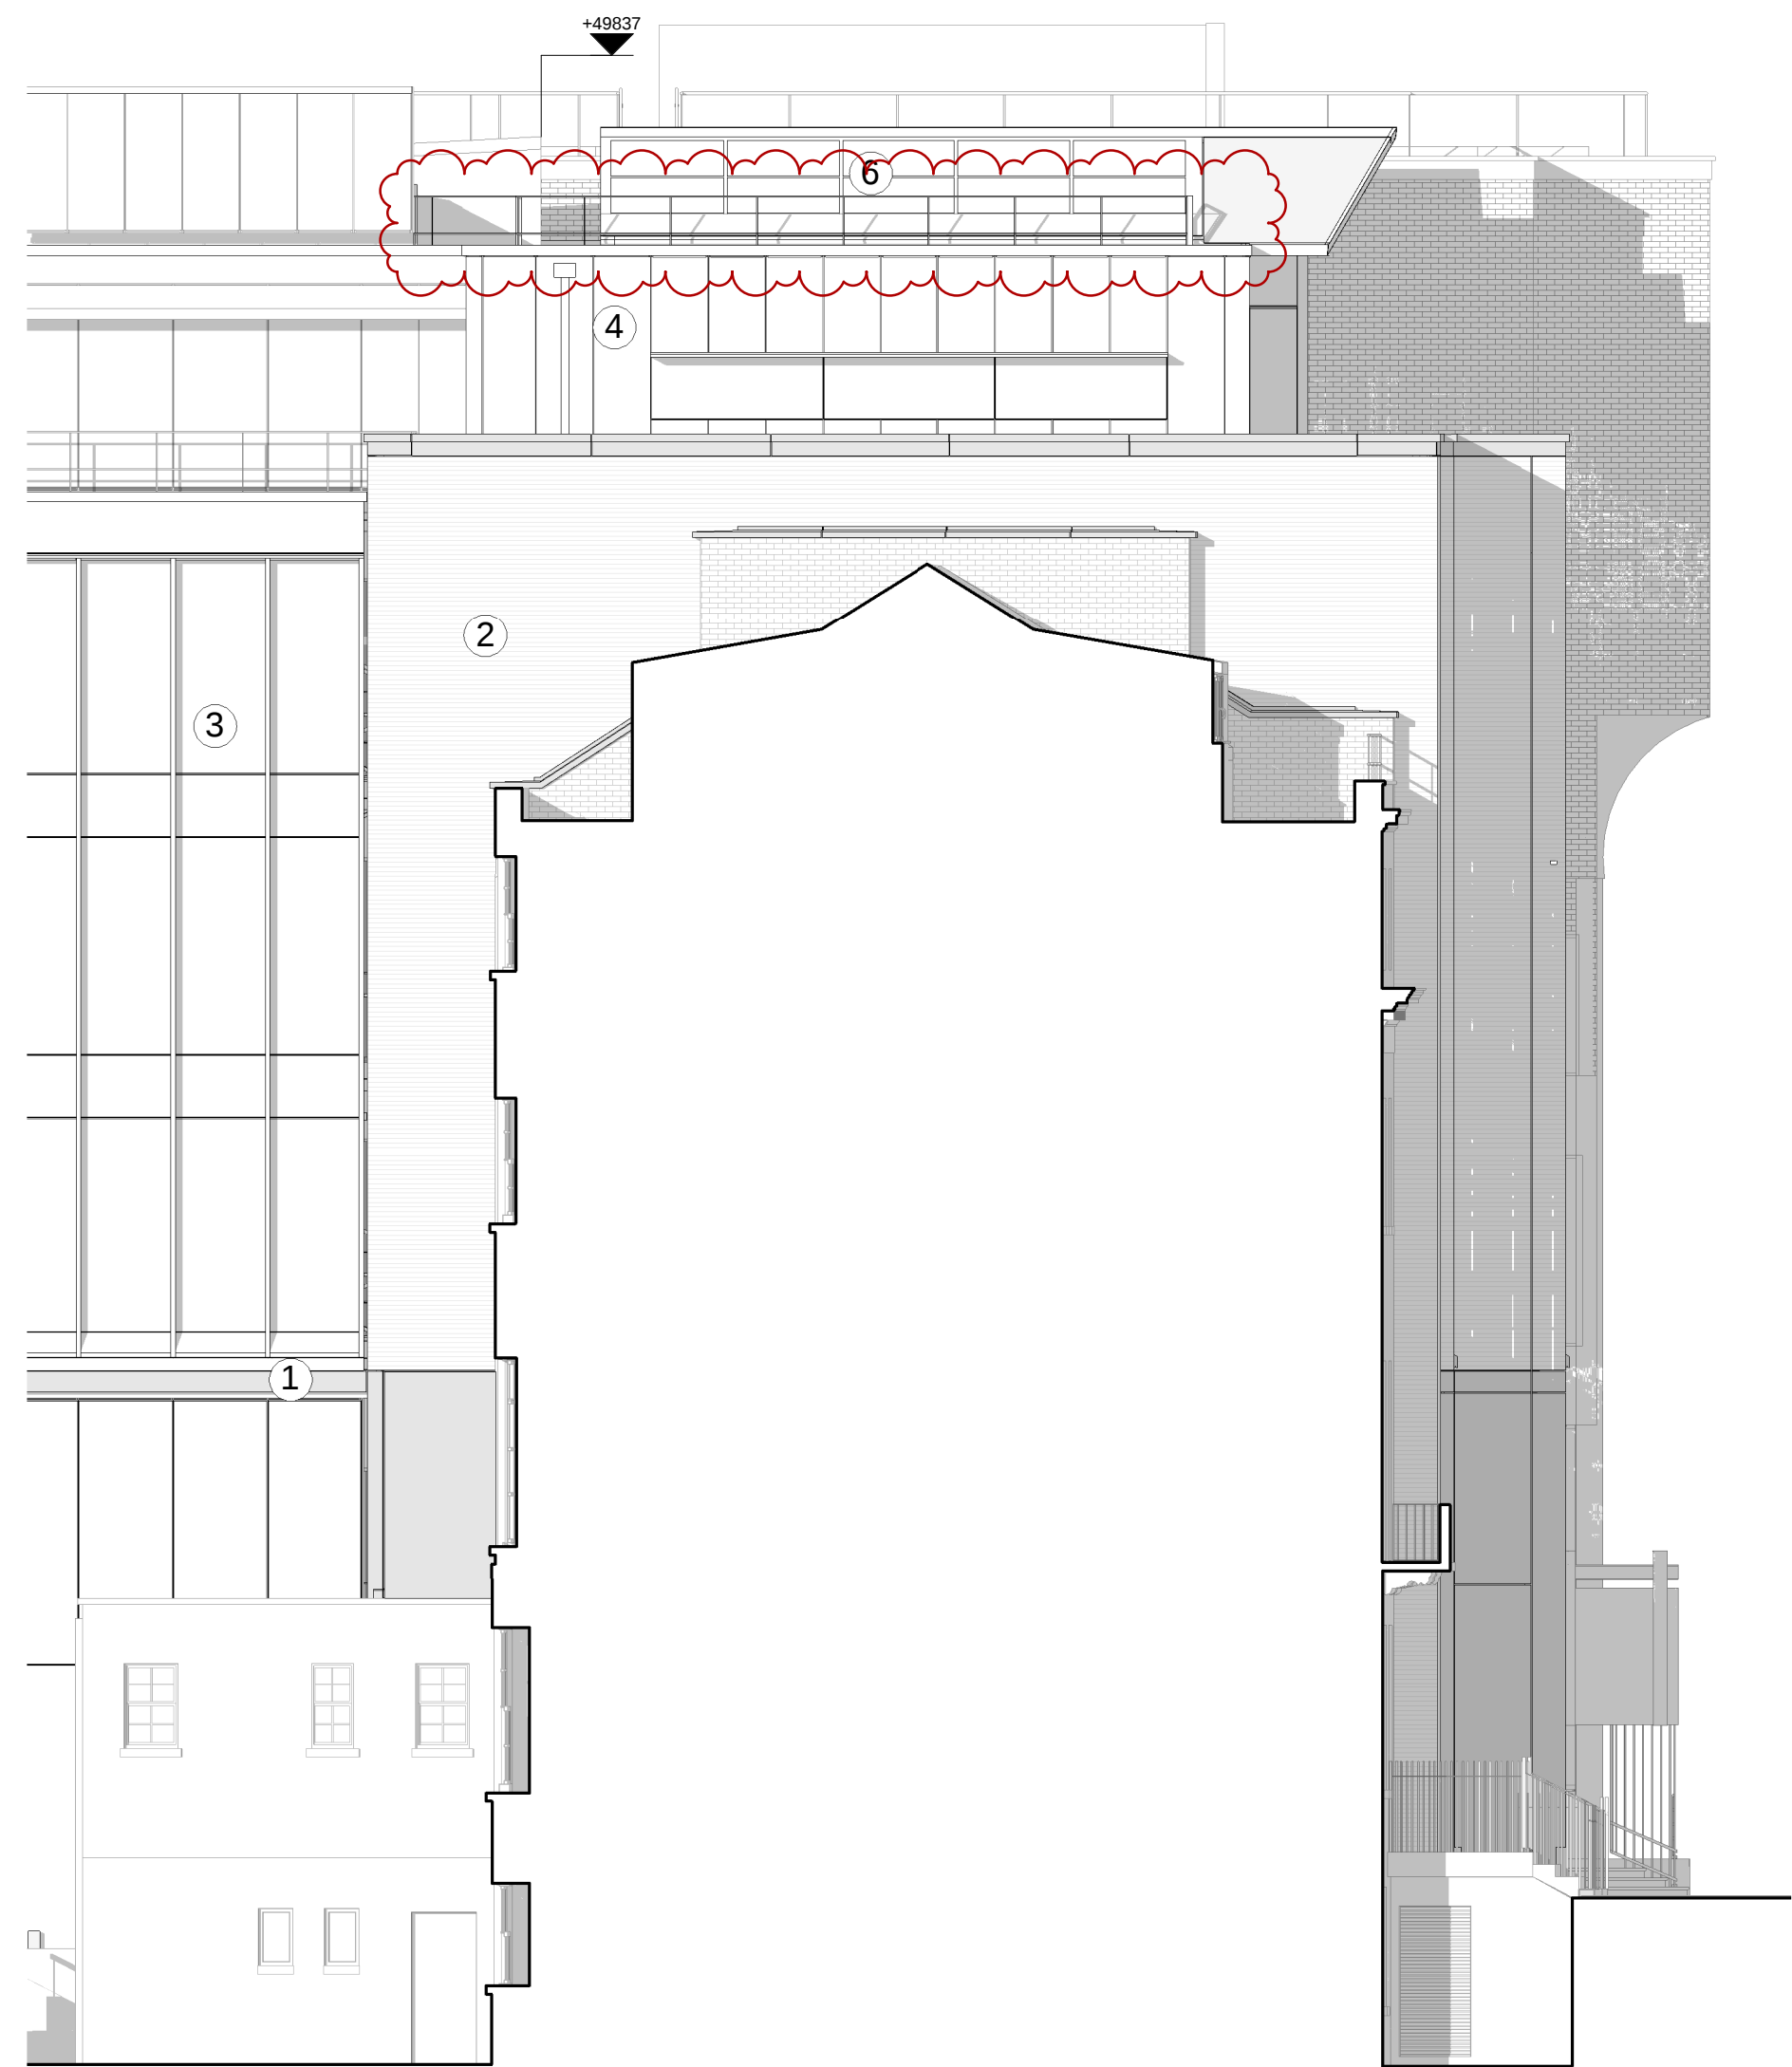 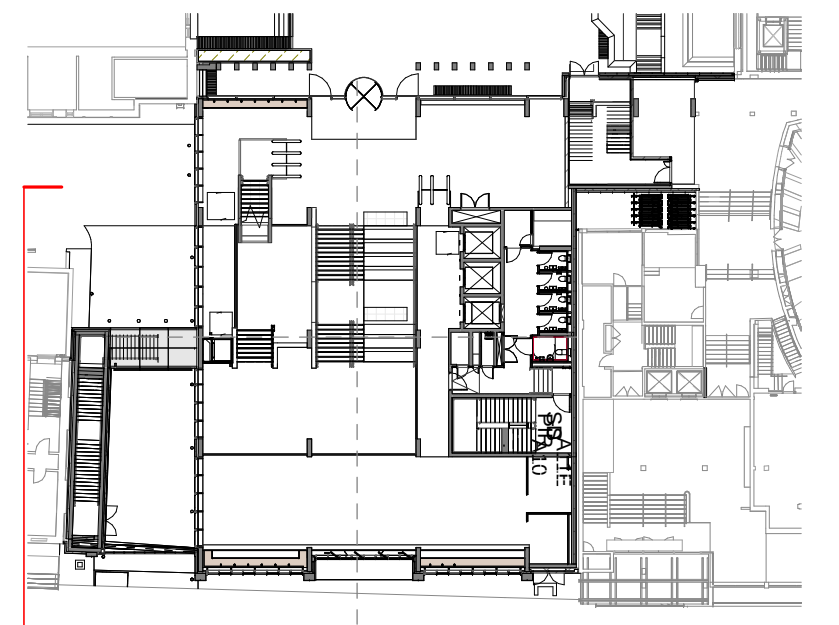

26 Gordon Square

Rev	Date	Description
00	08/06/15	First issue planning application
P01	16/05/16	Planning update: General arrangement drawings updated to show minor amendments
P02	24/04/17	General arrangement drawings updated to reflect design development.

Nicholas Hare Architects 3 Barnsbury Square London N1 1JL		project UCL New Student Centre	
telephone +44 (0)20 7619 1670		for University College London	
fax +44 (0)20 7619 1671		title South Elevation 2 - AS PROPOSED	
e-mail 689ucl@nicholas-hare.co.uk		(689)	
status For Planning To be used in conjunction with all relevant information - do not scale		scale 1:100	size A1
		drawing number 031-689-NHA-PL-113	rev P02