

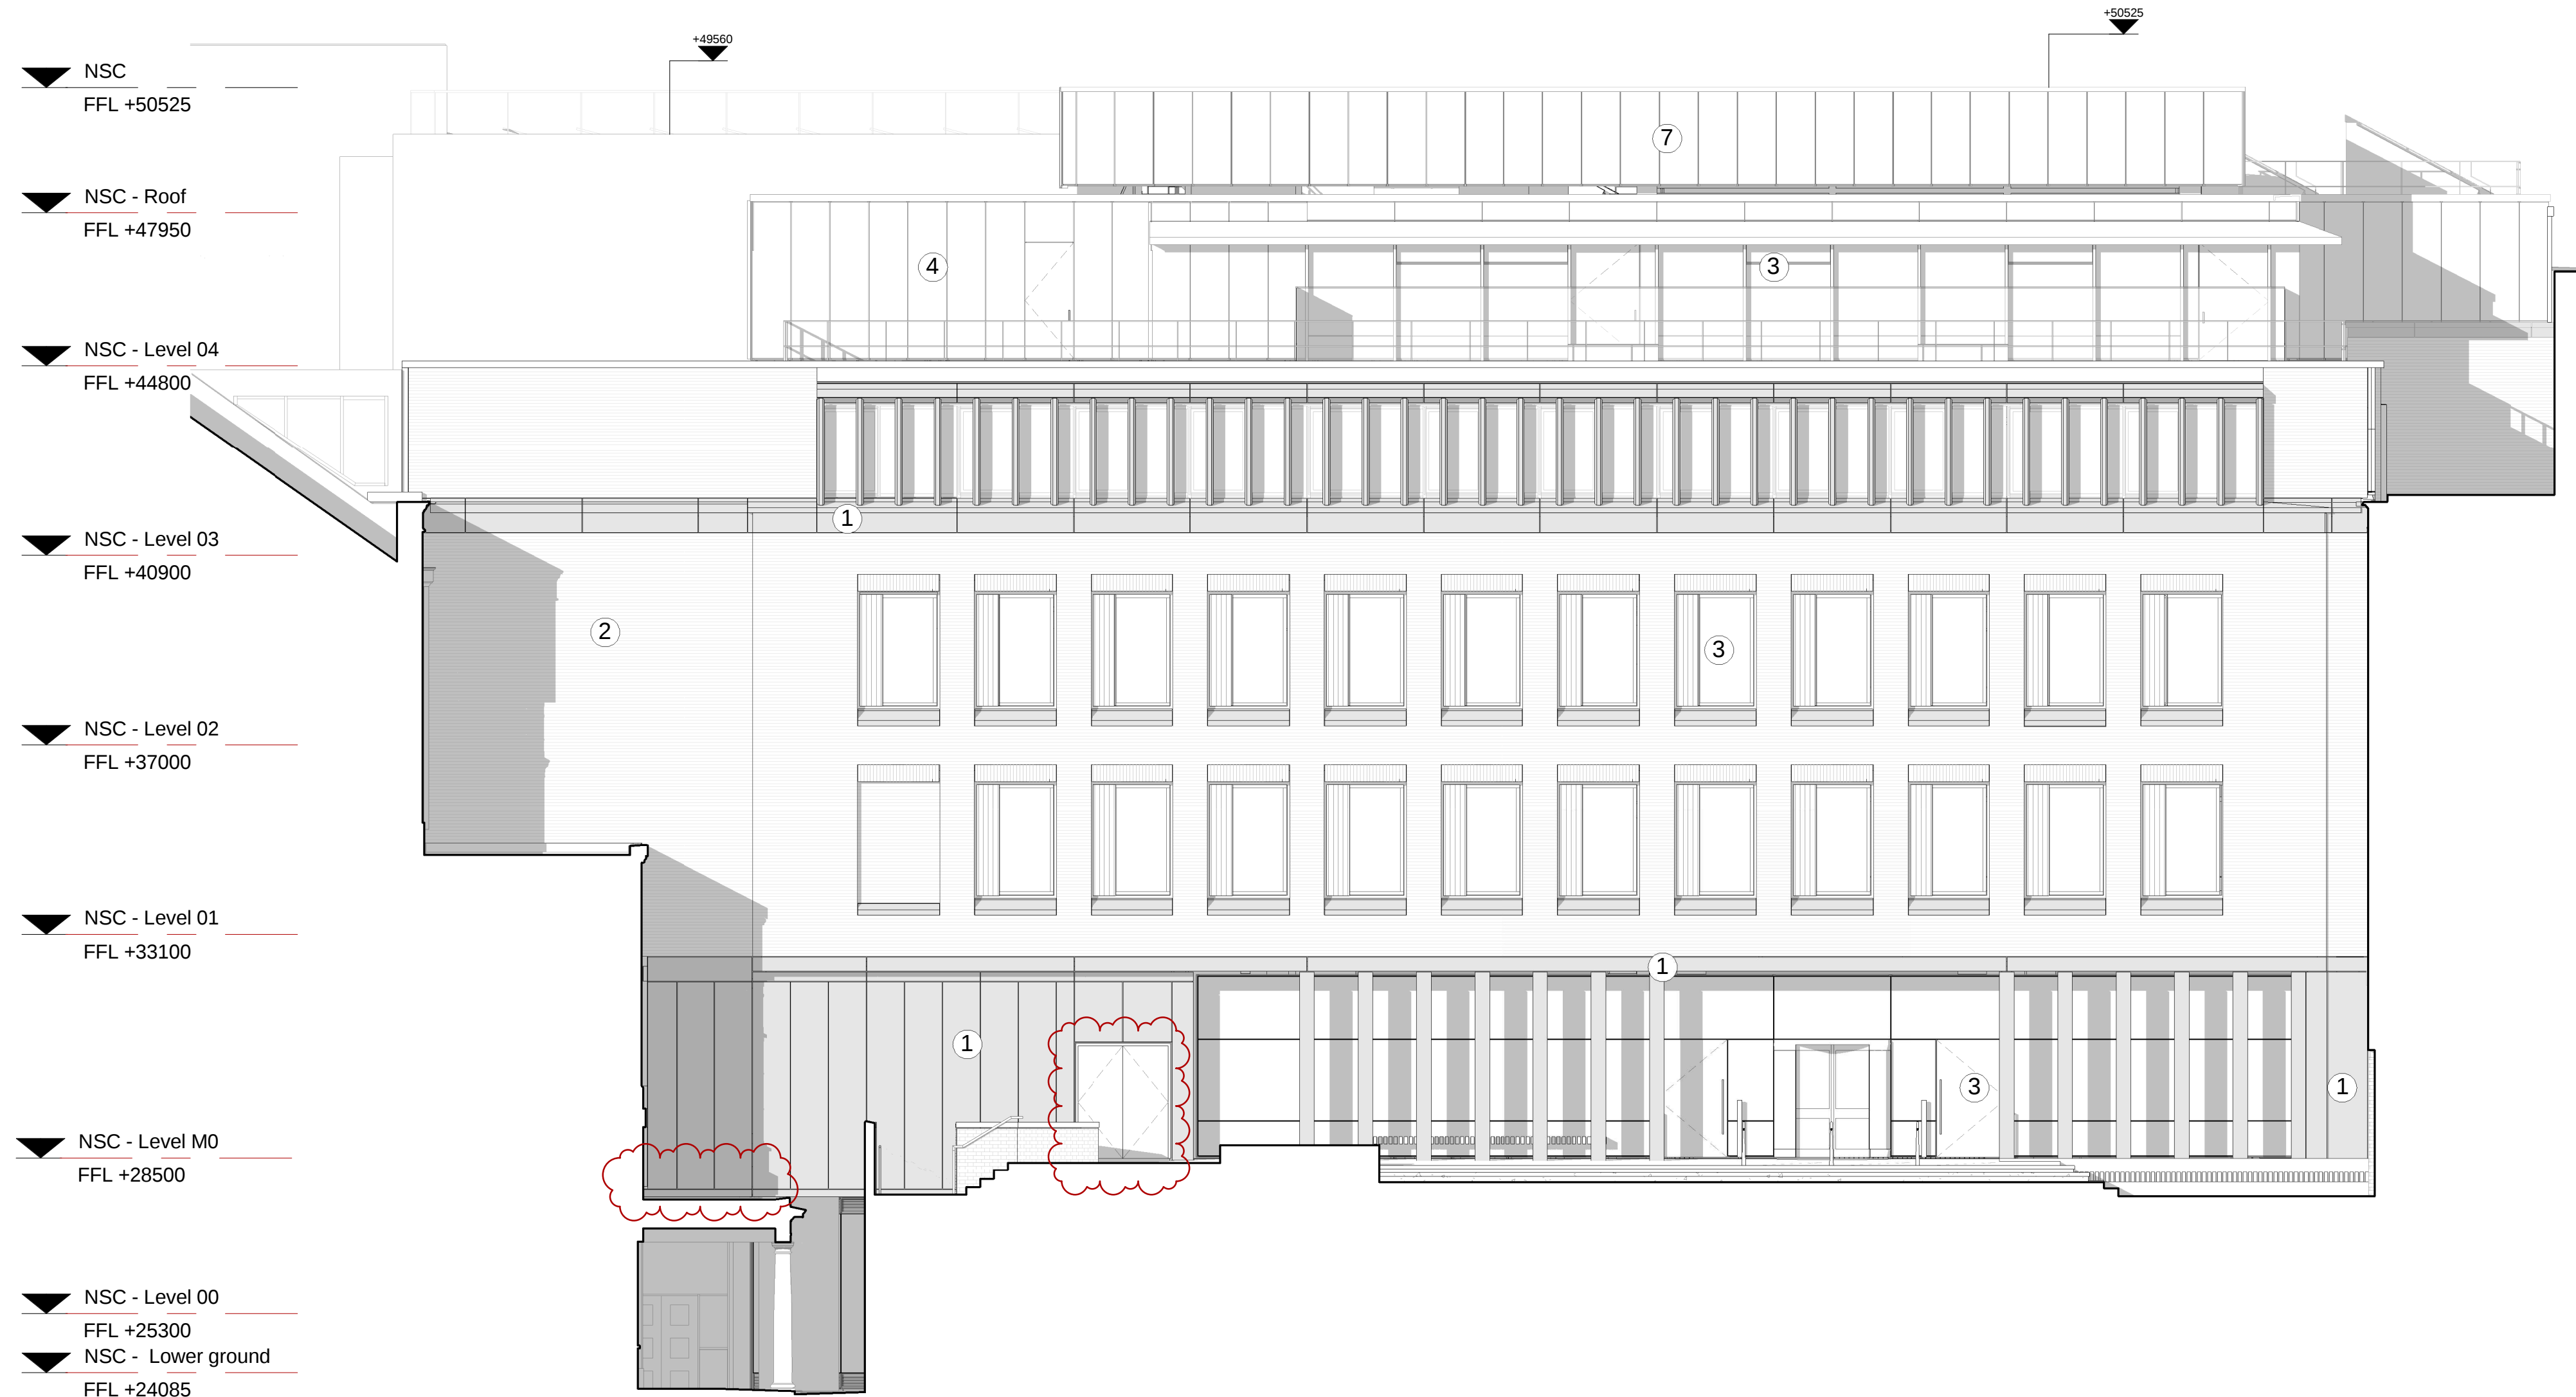


- ① Off white reconstituted stone structural and non structural elements
② Buff facing brickwork with lime mortar
③ Structural glazing curtain wall/ window system, clear double glazing
④ Bronze anodised aluminium rainscreen cladding
⑤ Light bronze anodised aluminium rainscreen cladding/ plant screen
⑥ Photovoltaic arrays on waterproof roof membrane
⑦ Natural silver anodised aluminium rainscreen cladding
⑧ White polyester powder coated rainscreen cladding
⑨ Grey precast concrete structural sandwich panel
Existing windows to be blocked

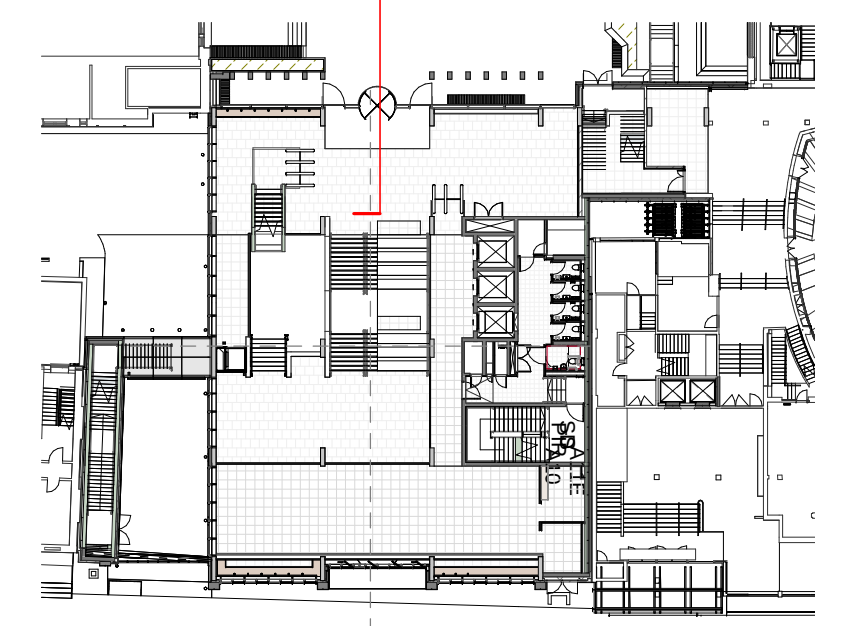

JAPANESE GARDEN ELEVATION LOOKING EAST

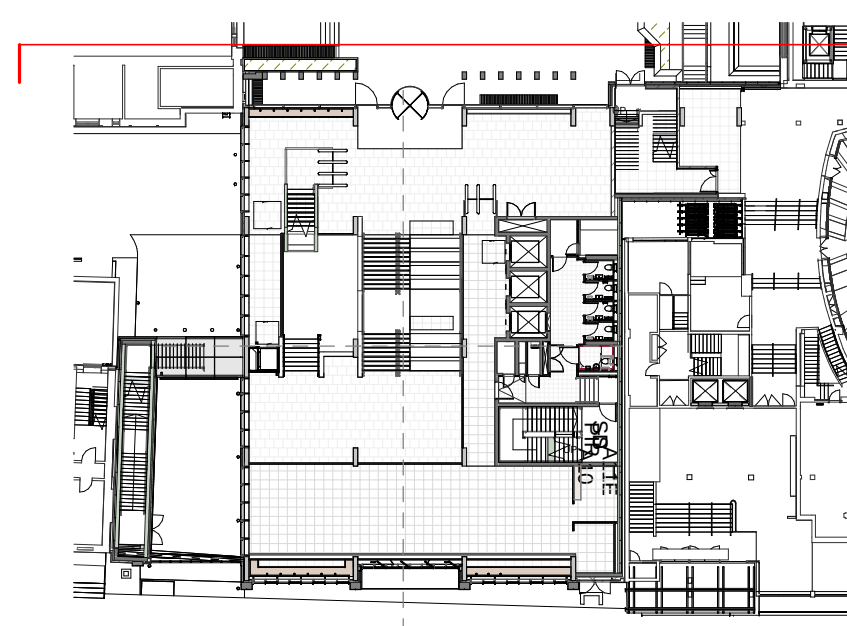

SECTION LOOKING SOUTH

Rev.	Date	Description
00	08/06/15	First issue: planning application
P01	16/05/16	Planning update: General arrangement drawings updated to show minor amendments
P02	24/04/17	General arrangement drawings updated to reflect design development.

Nicholas Hare Architects 3 Barnsbury Square London N1 1JL Telephone: +44 (0)20 7619 1670 Fax: +44 (0)20 7619 1671 E-mail: 689ucl@nicholashare.co.uk		project UCL New Student Centre for University College London date West Elevation - AS PROPOSED
status For Planning To be read in conjunction with all relevant information - do not scale	scale 1:100	size A1
drawing number 031-689-NHA-PL-114	rev. P02	