

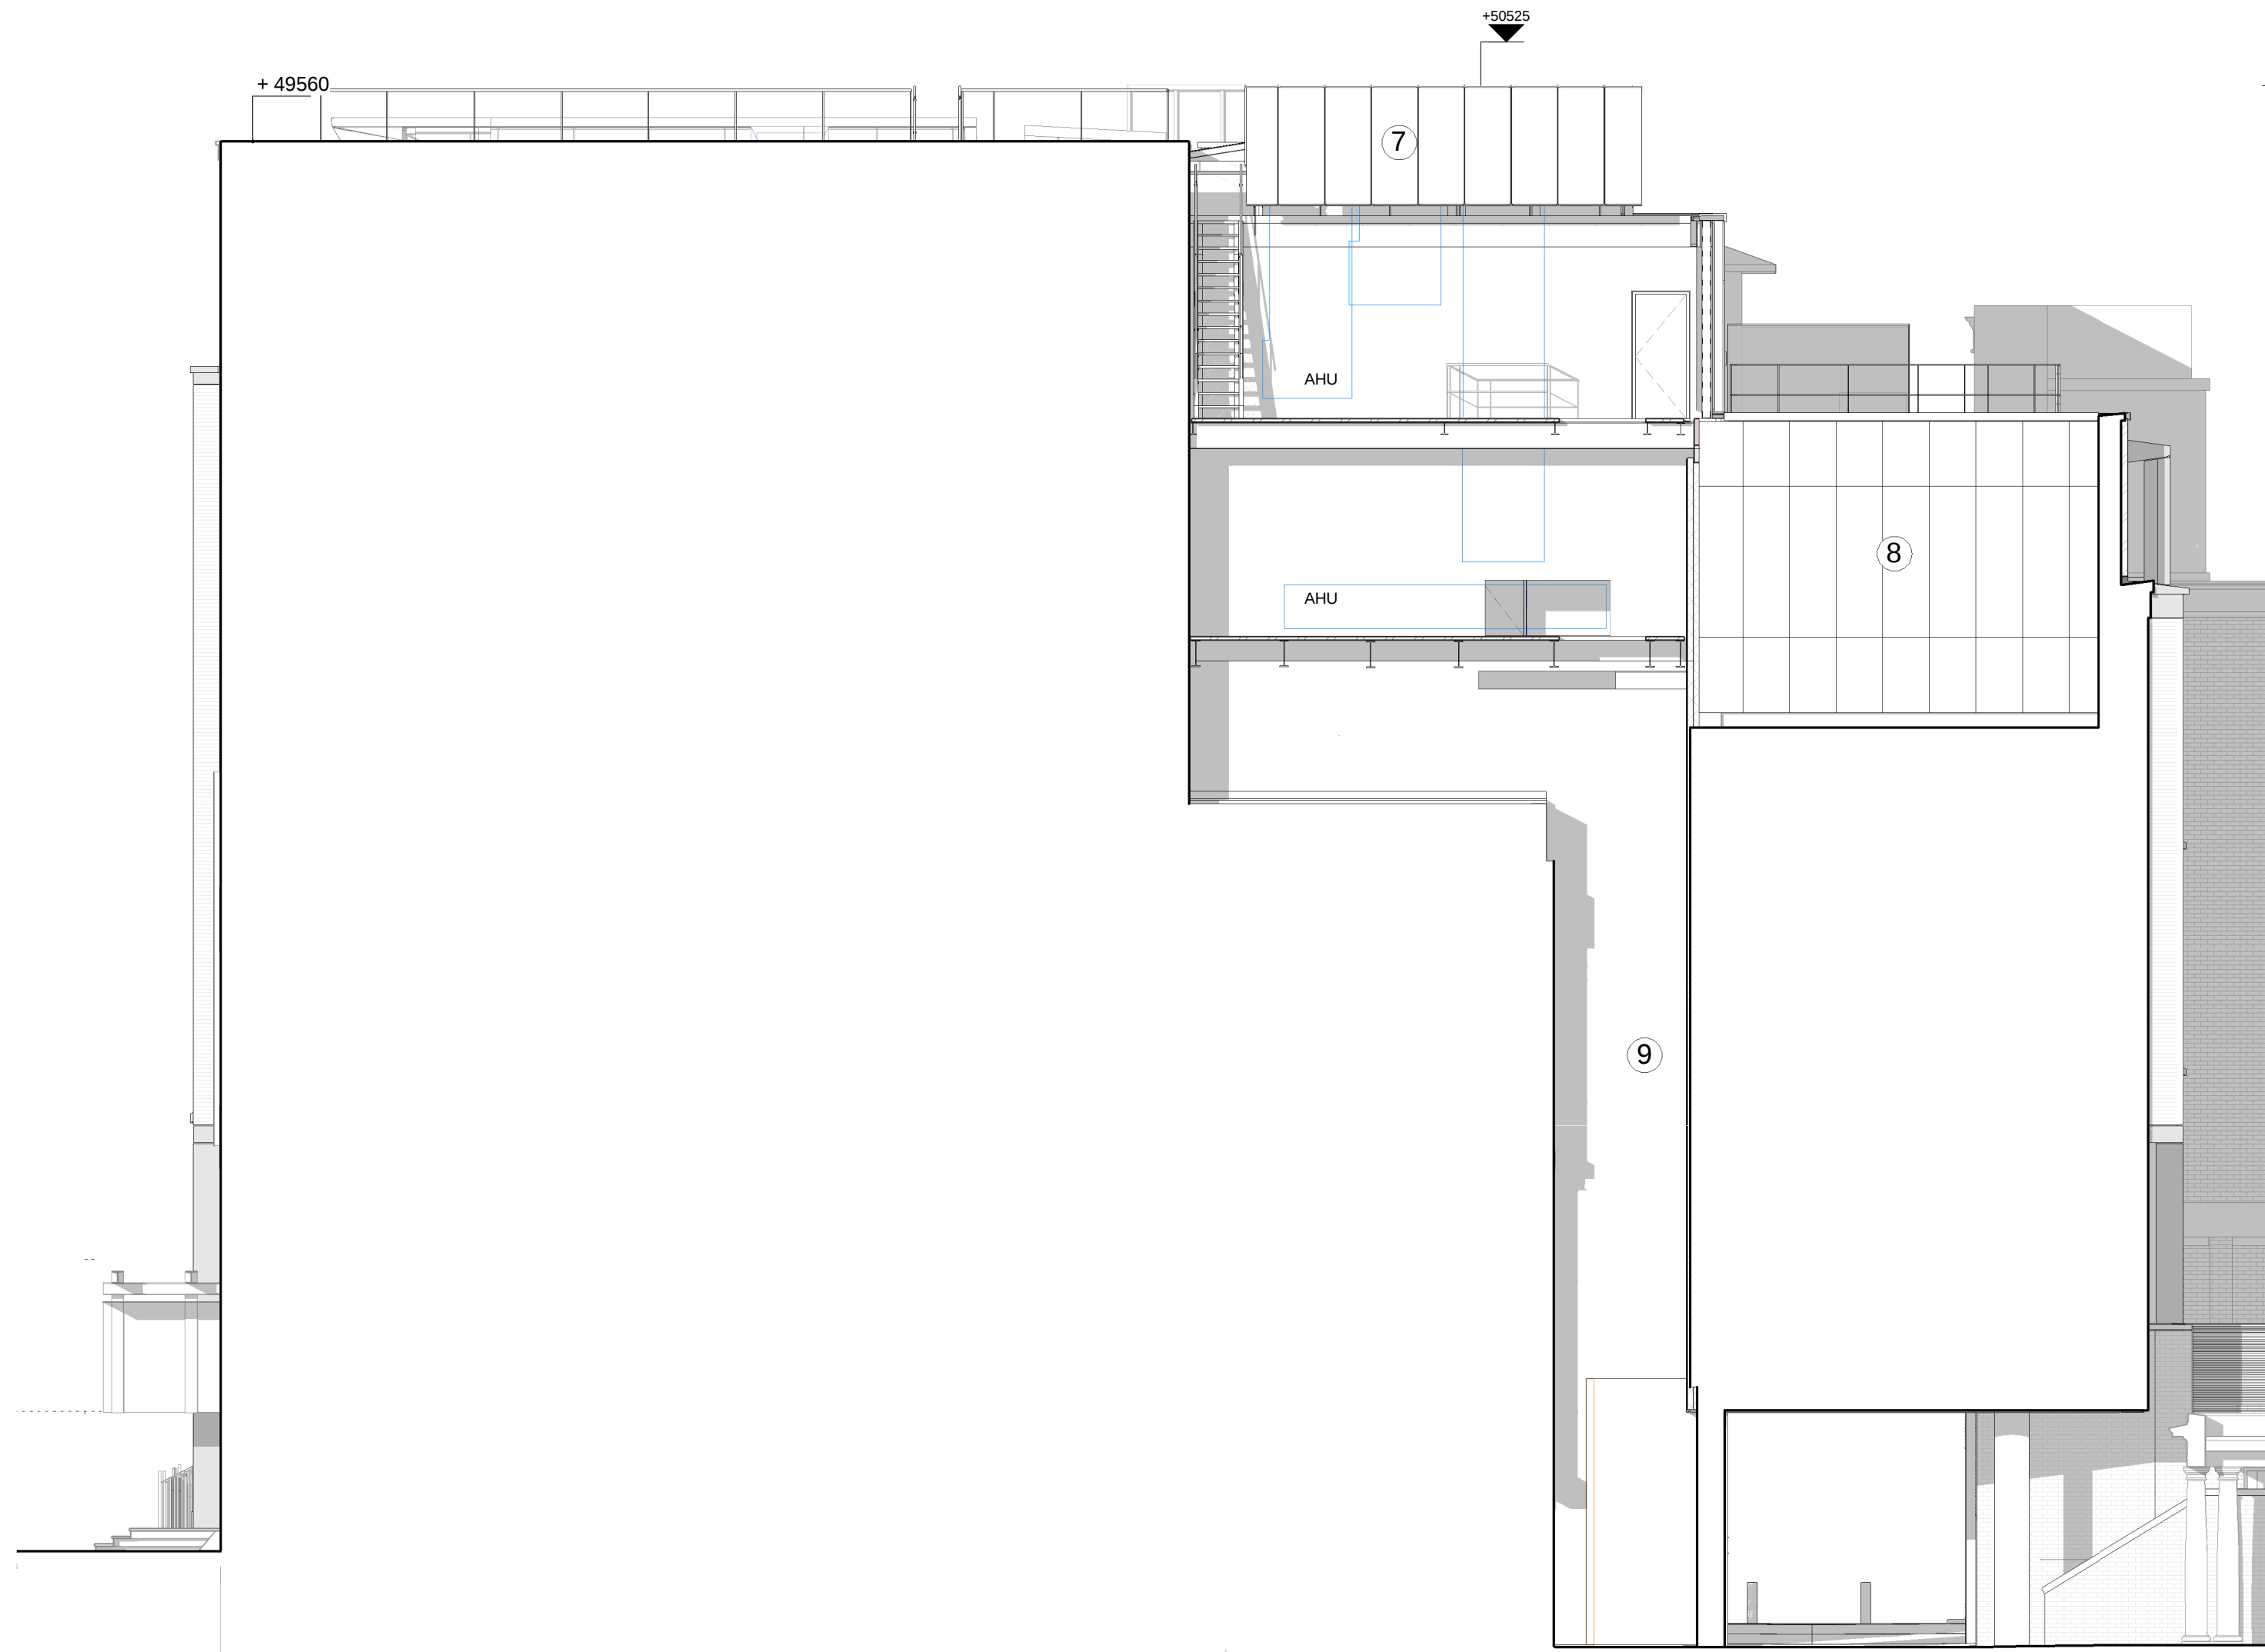
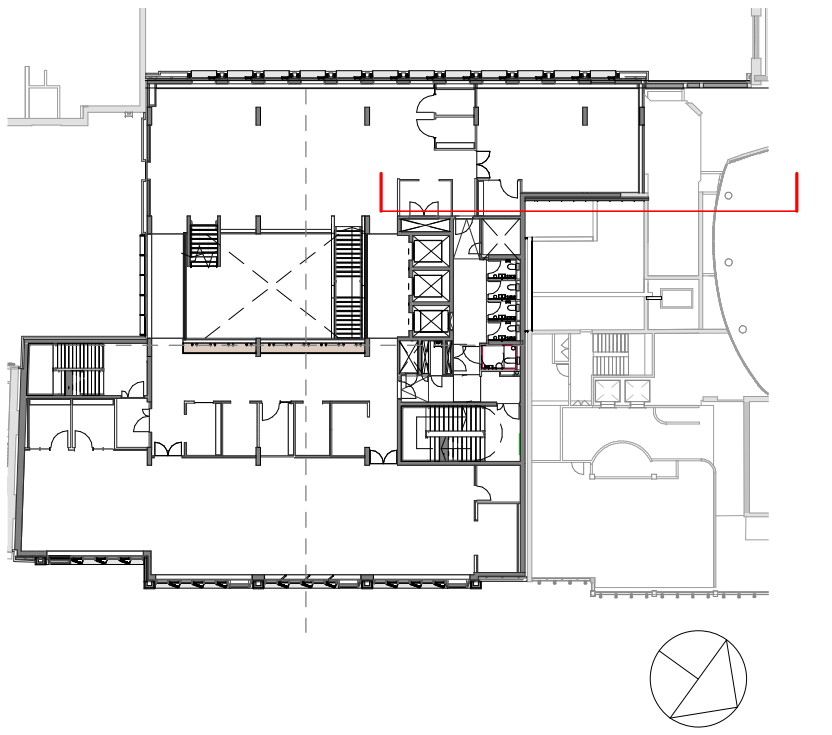


- 1 Off white reconstituted stone structural and non structural elements
- 2 Buff facing brickwork with lime mortar
- 3 Structural glazing curtain wall/ window system, clear double glazing
- 4 Bronze anodised aluminium rainscreen cladding
- 5 Light bronze anodised aluminium rainscreen cladding/ plant screen
- 6 Photovoltaic arrays on waterproof roof membrane
- 7 Natural silver anodised aluminium rainscreen cladding
- 8 White polyester powder coated rainscreen cladding
- 9 Grey precast concrete structural sandwich panel

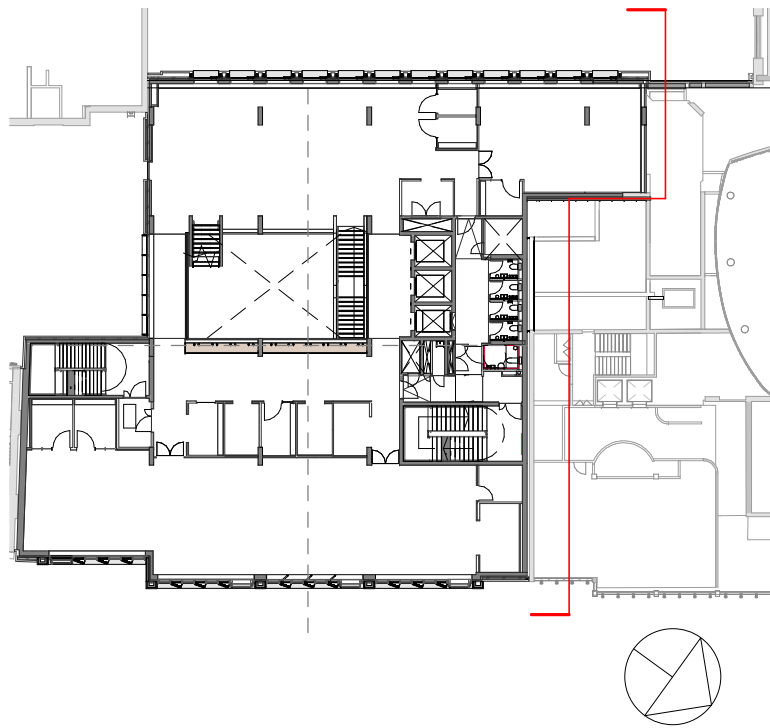

ELEVATION / SECTION LOOKING SOUTH

▼ NSC	FFL +50525
▼ NSC - Roof	FFL +47950
▼ NSC - Level 04	FFL +44800
▼ NSC - Level 03	FFL +40900
▼ NSC - Level 02	FFL +37000
▼ NSC - Level 01	FFL +33100
▼ NSC - Level M0	FFL +28500
▼ NSC - Level 00	FFL +25300
▼ NSC - Lower ground	FFL +24085

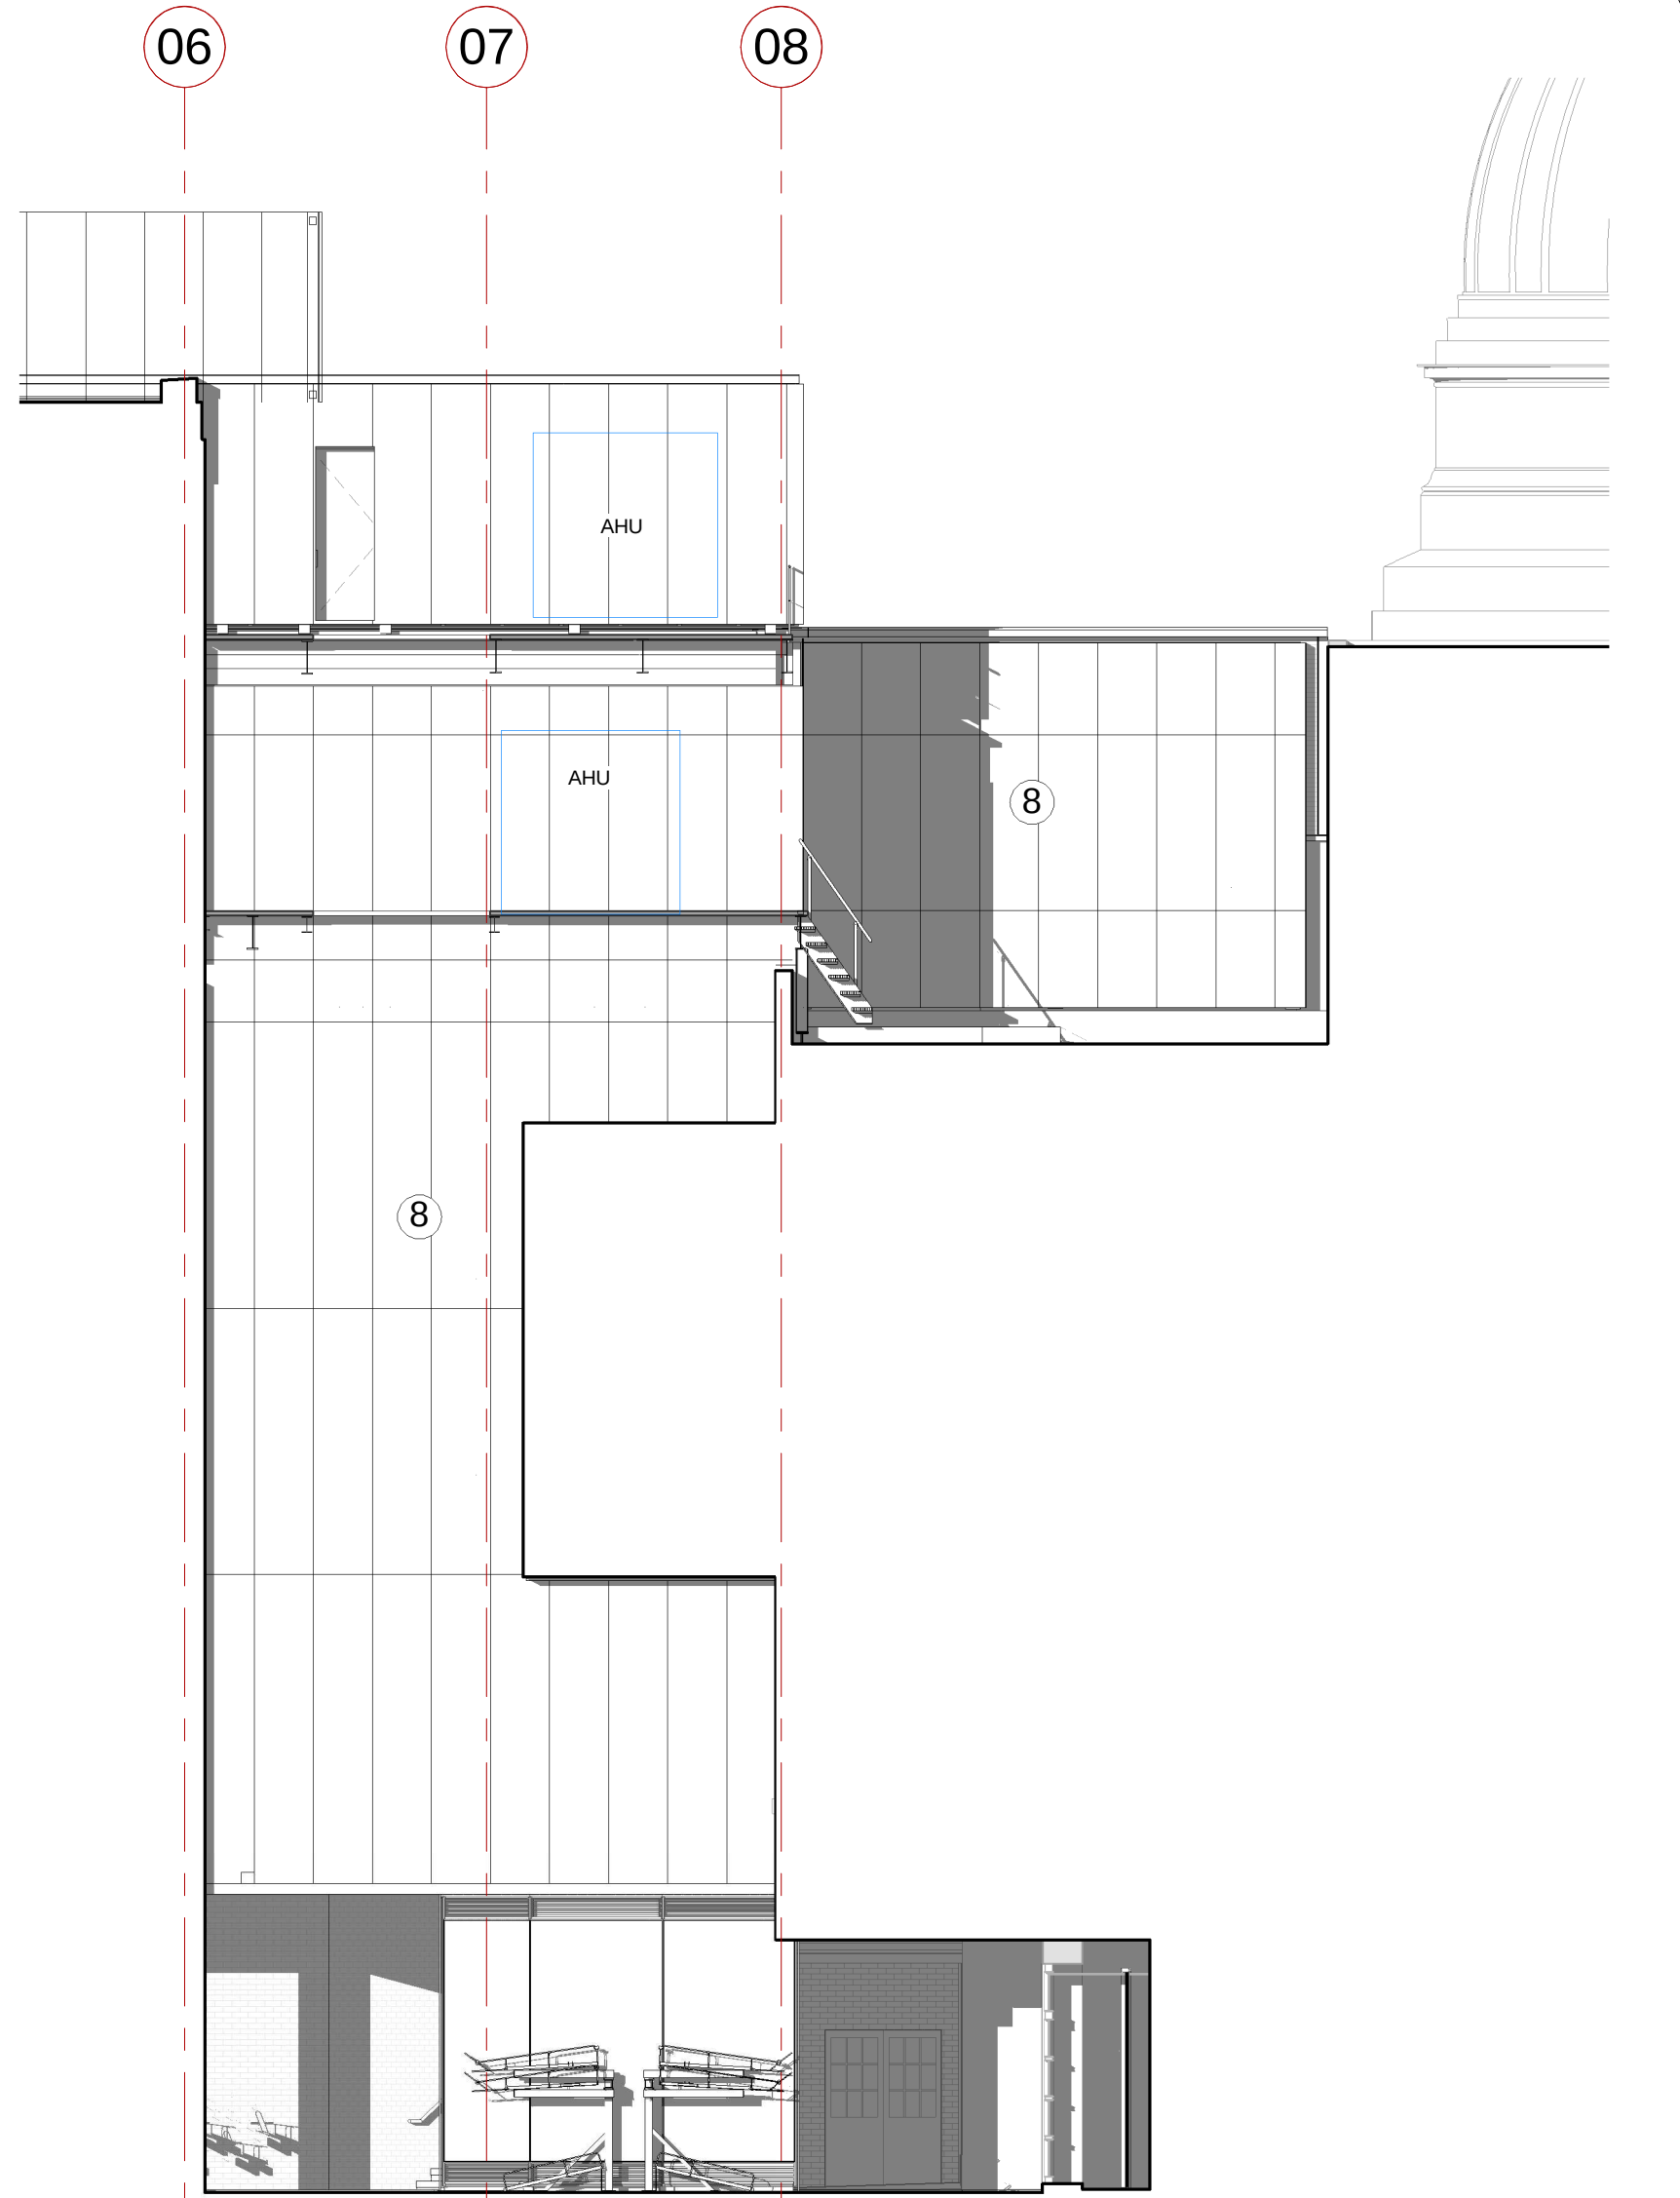

ELEVATION / SECTION LOOKING WEST

Rev	Date	Description
00	08/06/15	First issue planning application
P01	16/05/16	Planning update: General arrangement drawings updated to show minor amendments
P02	24/04/17	General arrangement drawings updated to reflect design development.



Nicholas Hare Architects 3 Barnsbury Square London N1 1JL telephone +44 (0)20 7619 1670 fax +44 (0)20 7619 1671 e-mail 689ucl@nicholas-hare.co.uk (689)	project UCL New Student Centre for University College London date North Elevation - AS PROPOSED	scale 1:100 size A1 drawing number 031-689-NHA-PL-115 rev. P02
---	---	---