


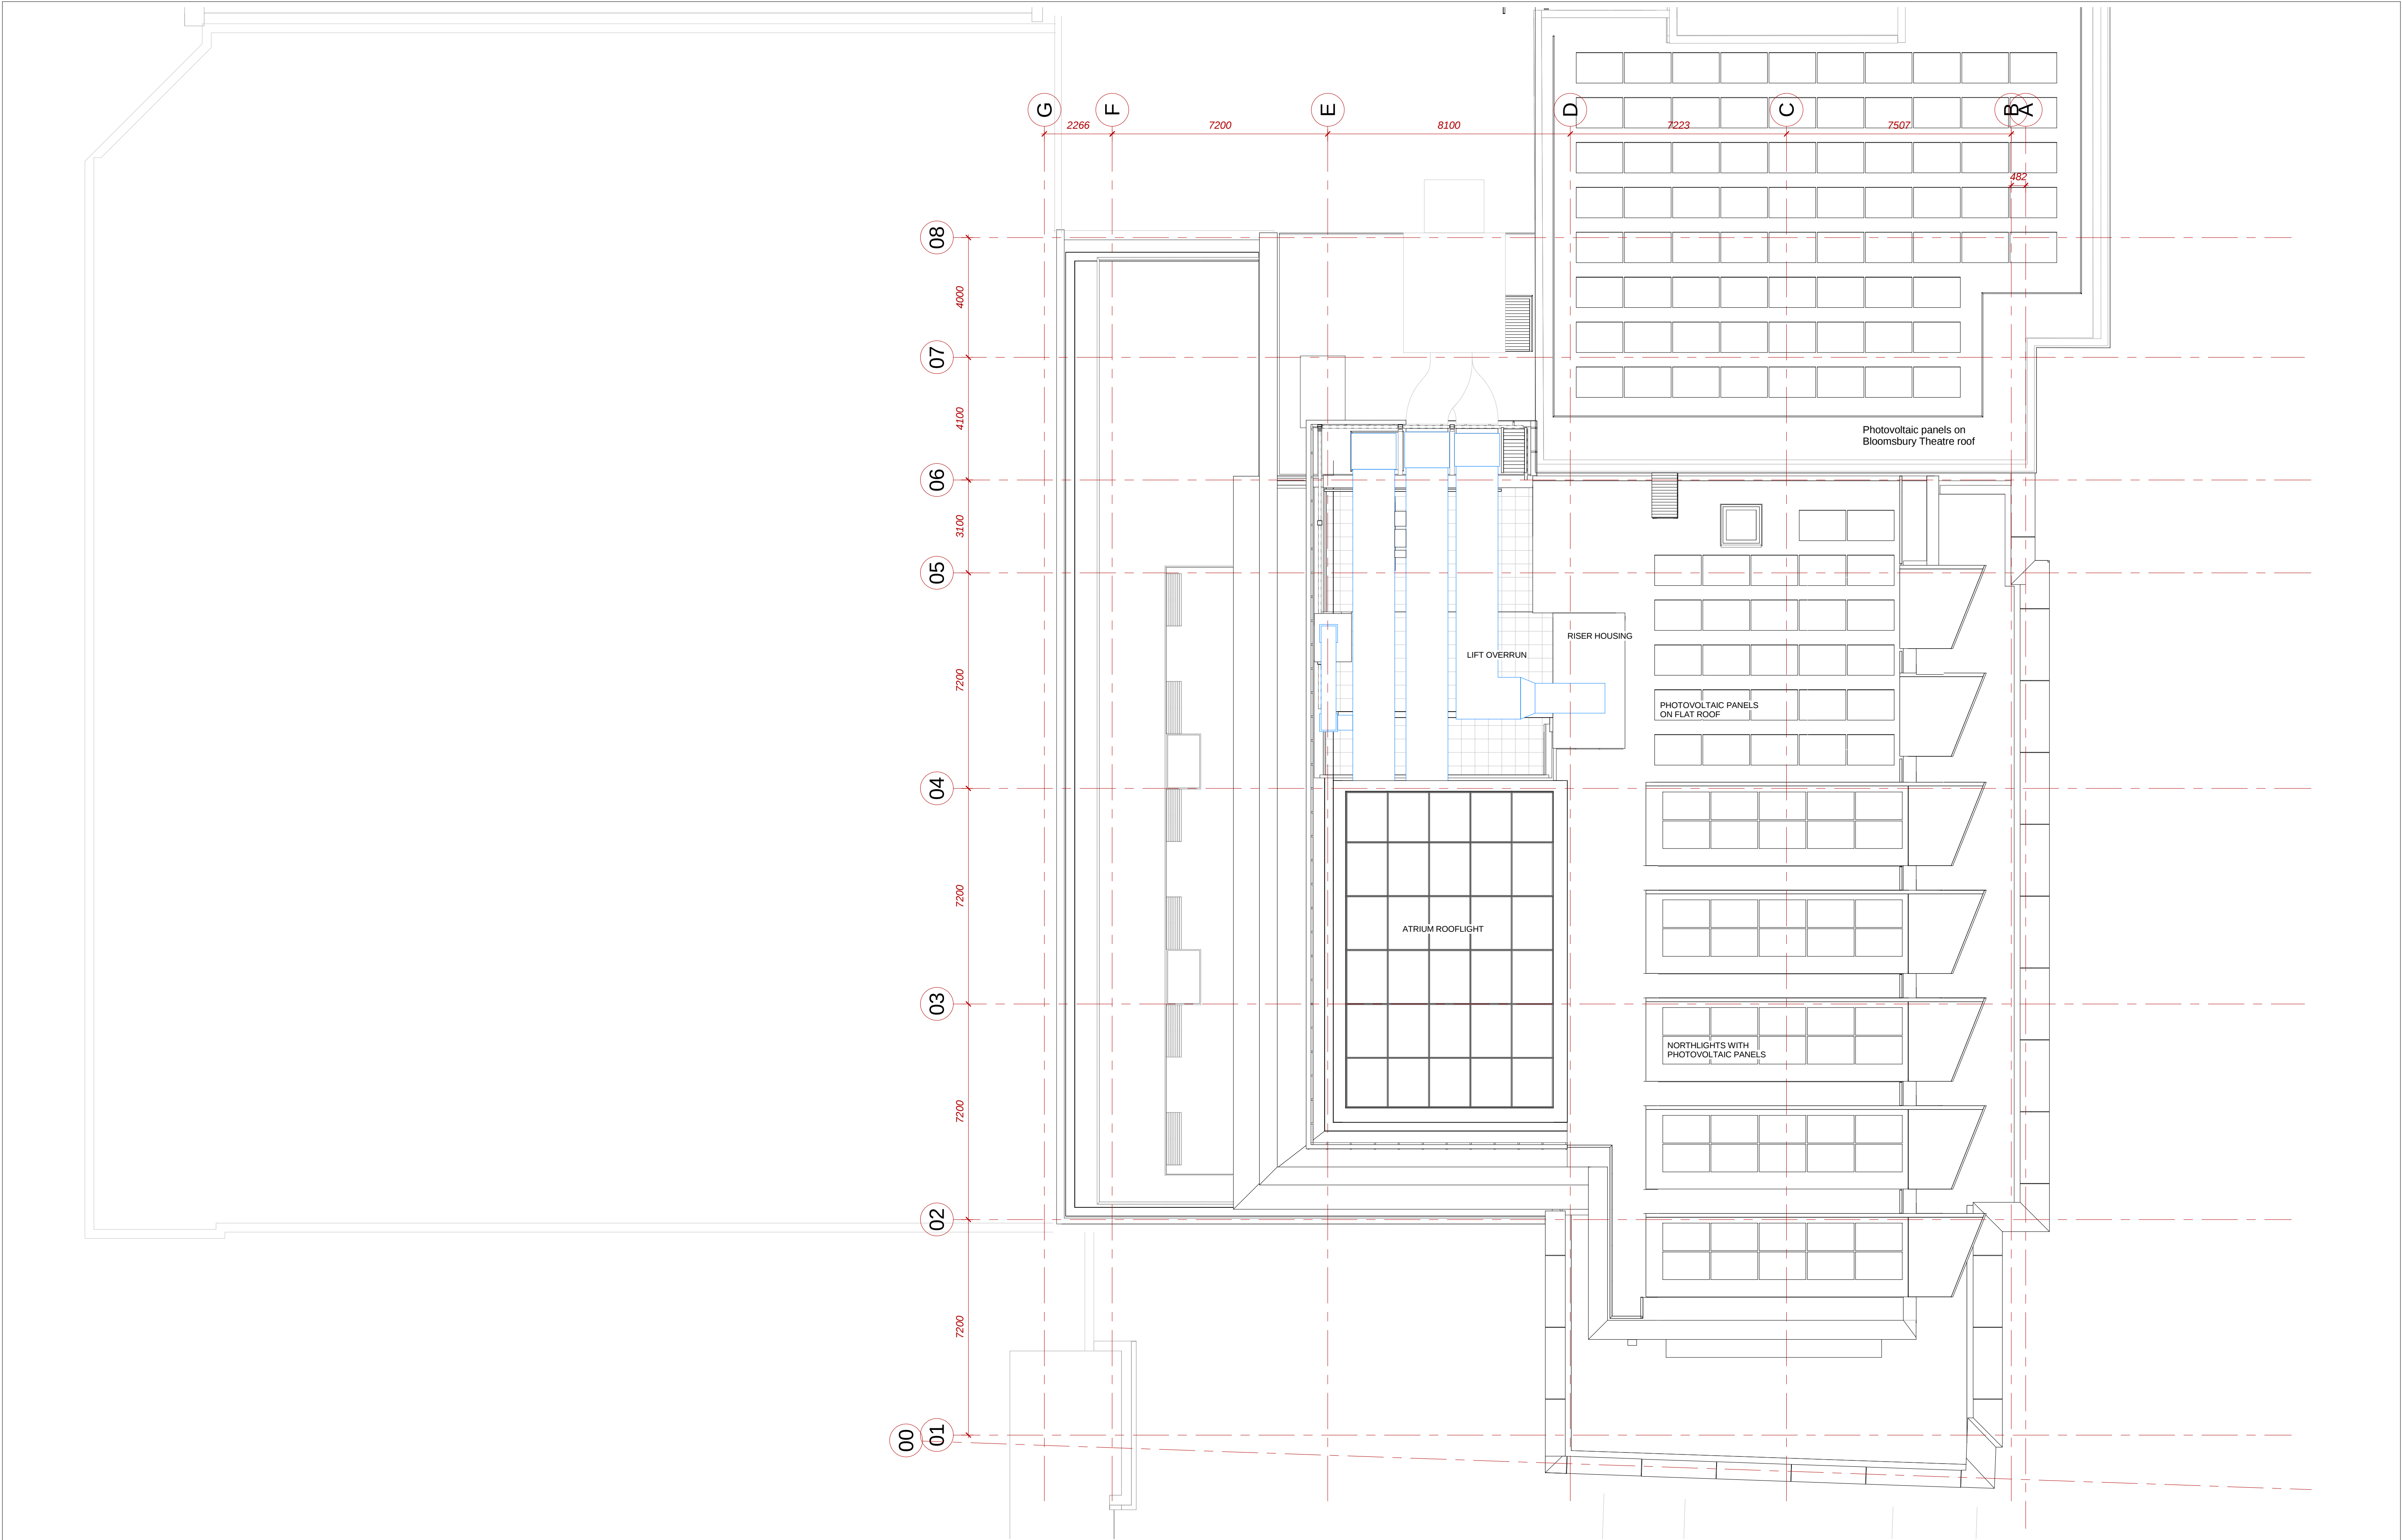

Rev	Date	Description
00	08/06/15	First issue planning application
P01	16/05/16	Planning update: General arrangement drawings updated to show minor amendments

Nicholas Hare Architects 3 Barnsbury Square London N1 1JL telephone +44 (0)20 7619 1670 fax +44 (0)20 7619 1671 e-mail 689ucl@nicholasshare.co.uk (689)	project UCL New Student Centre for University College London site Roof plan	scale 1:100	size A1	drawing number 031-689-NH-PL-015	rev. P01
status For planning To be read in conjunction with all relevant information - do not scale					