



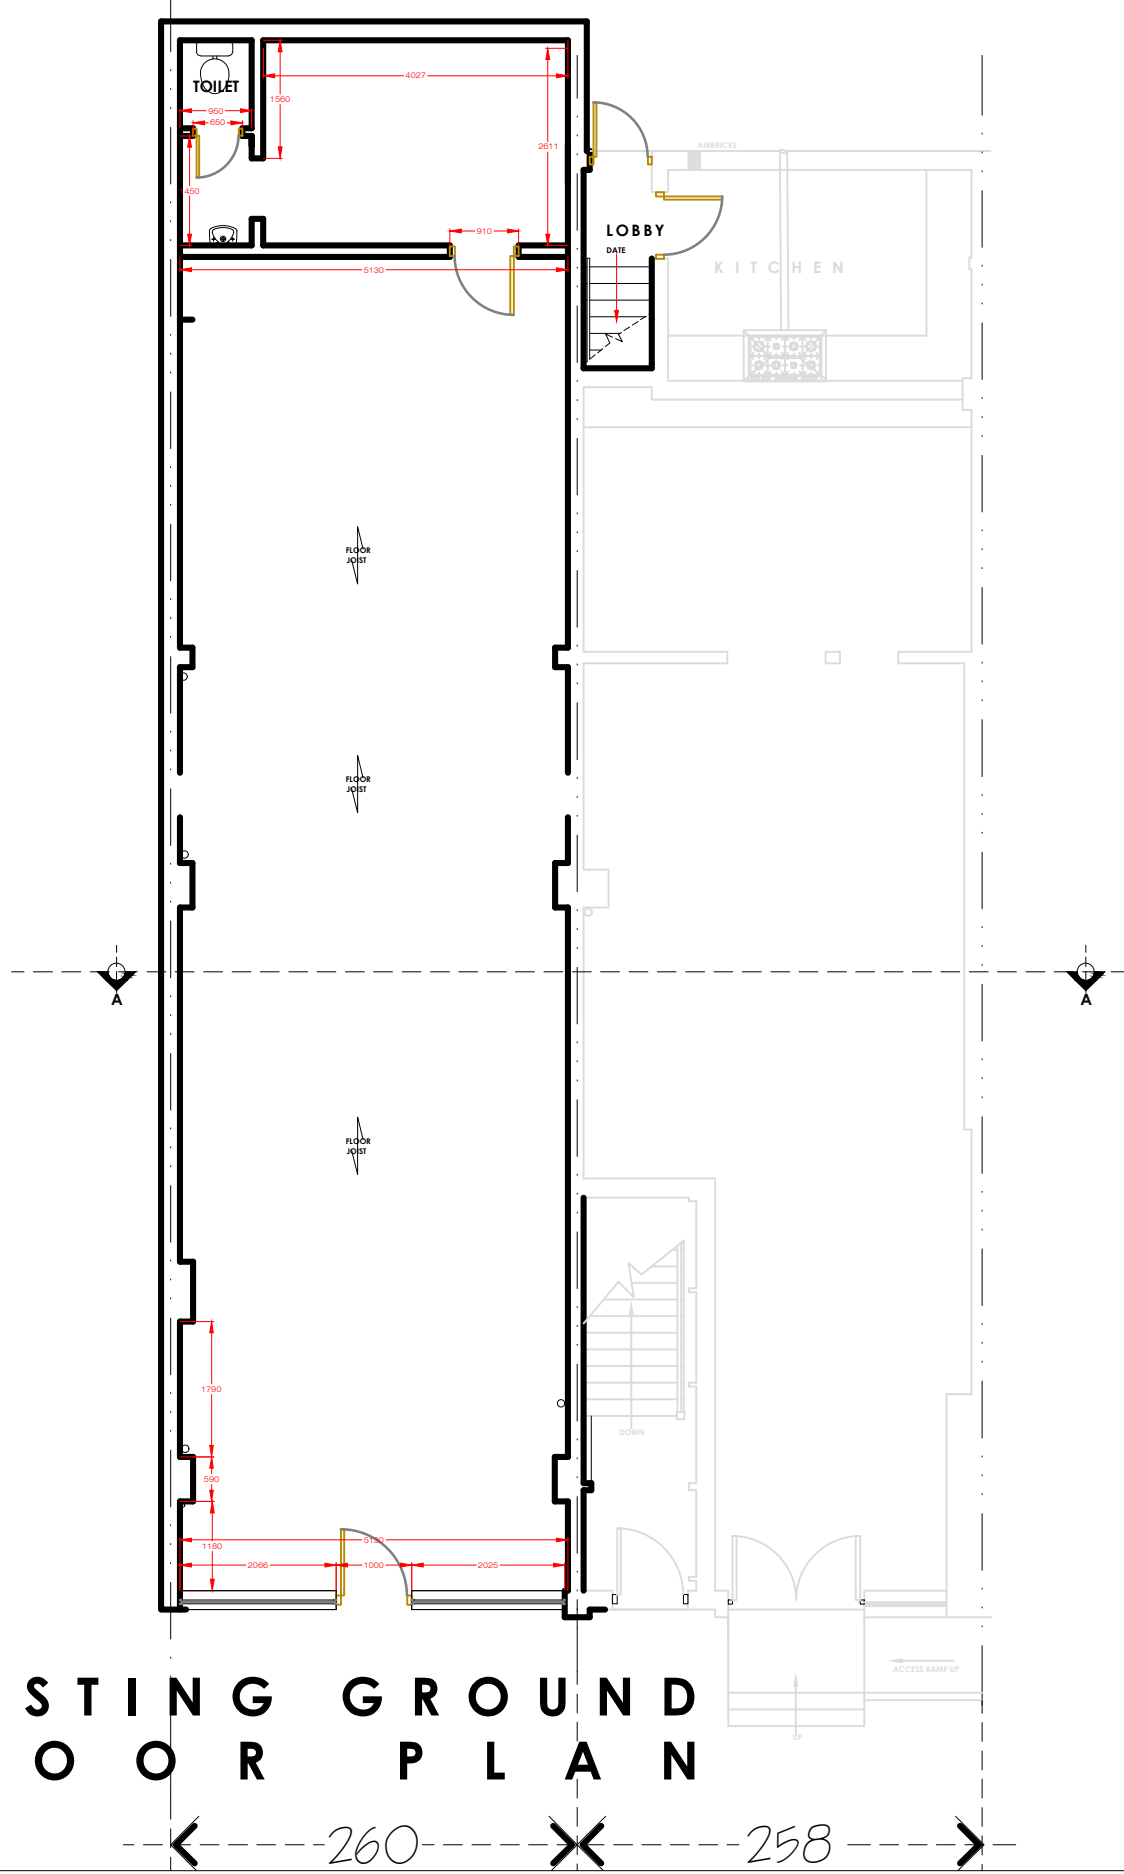

Client	Mr LULITAFASI
Project	260 KILBURN HIGH ROAD, KILBURN, LONDON NW6 2BY
Drawing Title	EXISTING FLOOR PLAN & SECTION

E RILEY ASSOCIATES
CHARTERED SURVEYORS
8 HUXLEY PLACE
PALMER'S GREEN,
LONDON N13 5SU
TEL: 0208 886 4693
MOB: 07958 035 096
© COPYRIGHT

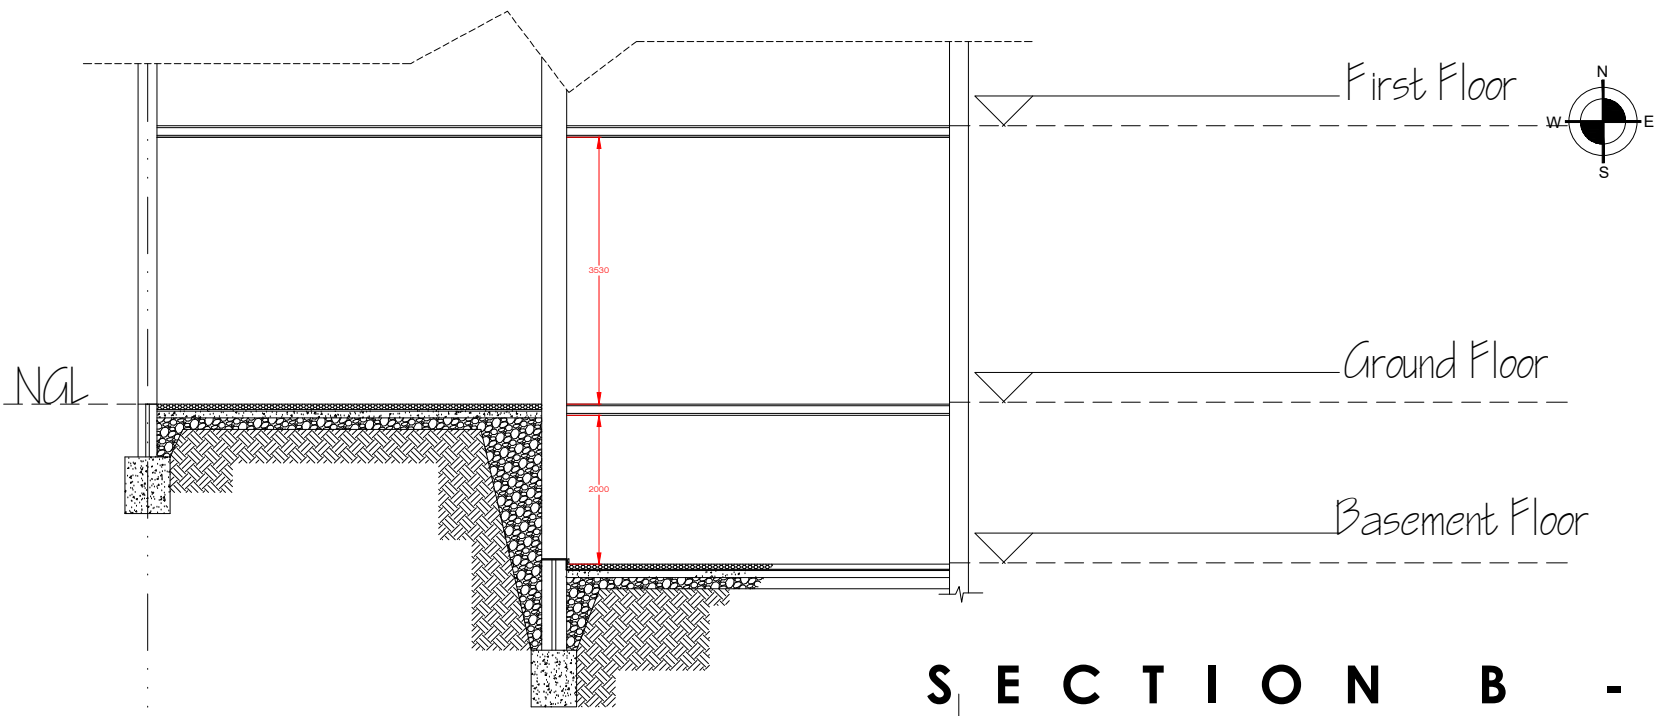

Scale:	CAD Filename:	
1:100 at A3	H:\Acad\260 Kilburn High Rd\260 Kilburn High Rd - Sept 2016.Dwg	
Date:	Drawing No:	Revision:
Sept. 2016	0310-P02	C
	© COPYRIGHT	

P L A N N I N G