




Ground Floor Plan

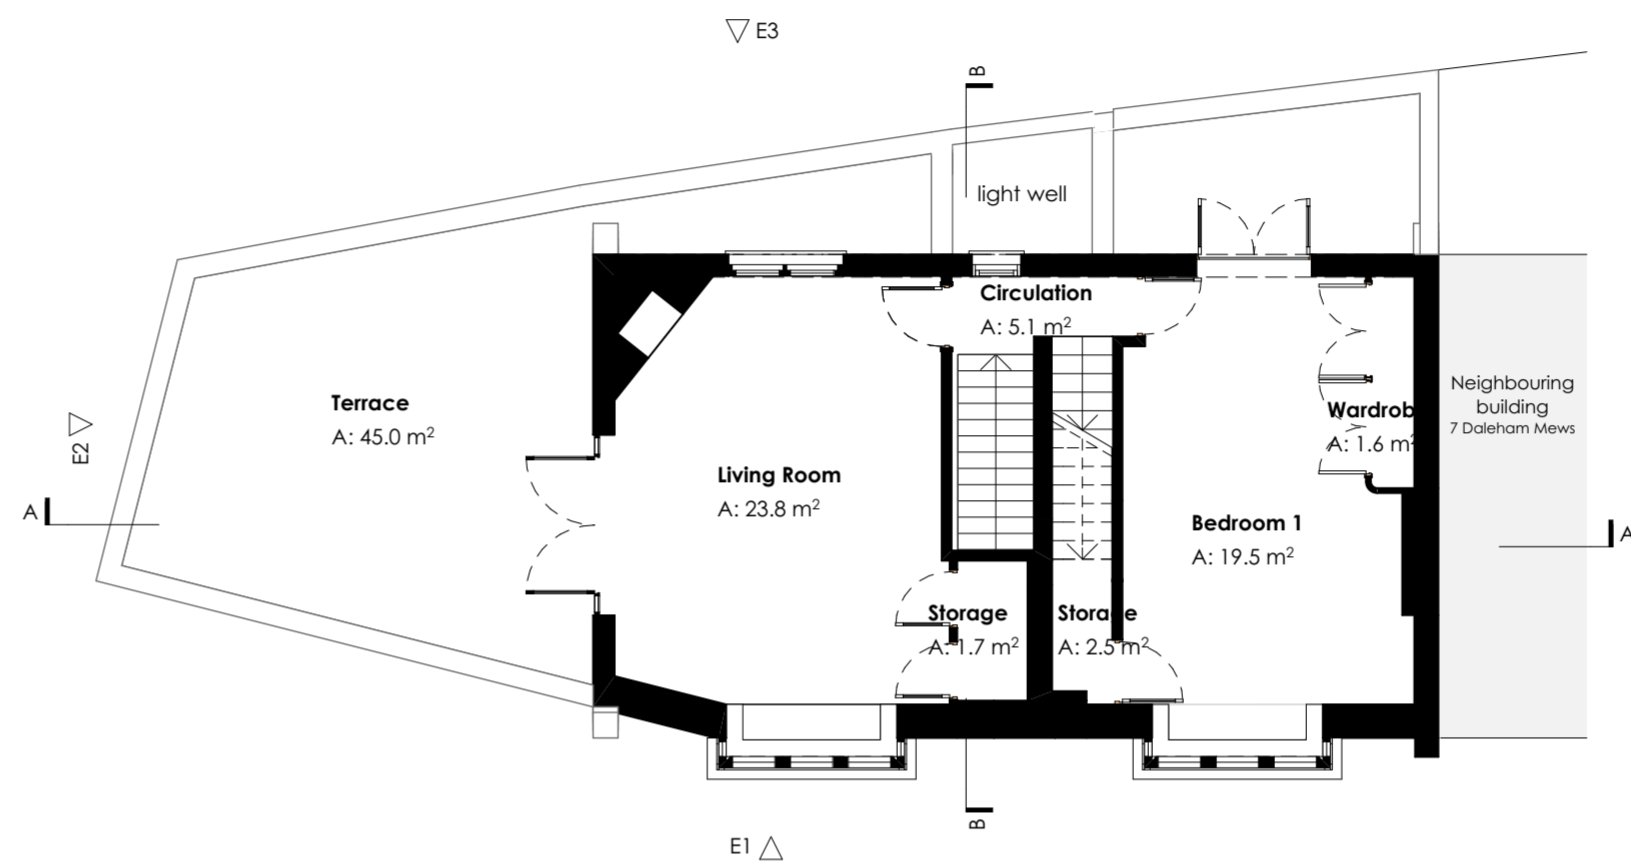

First Floor Plan

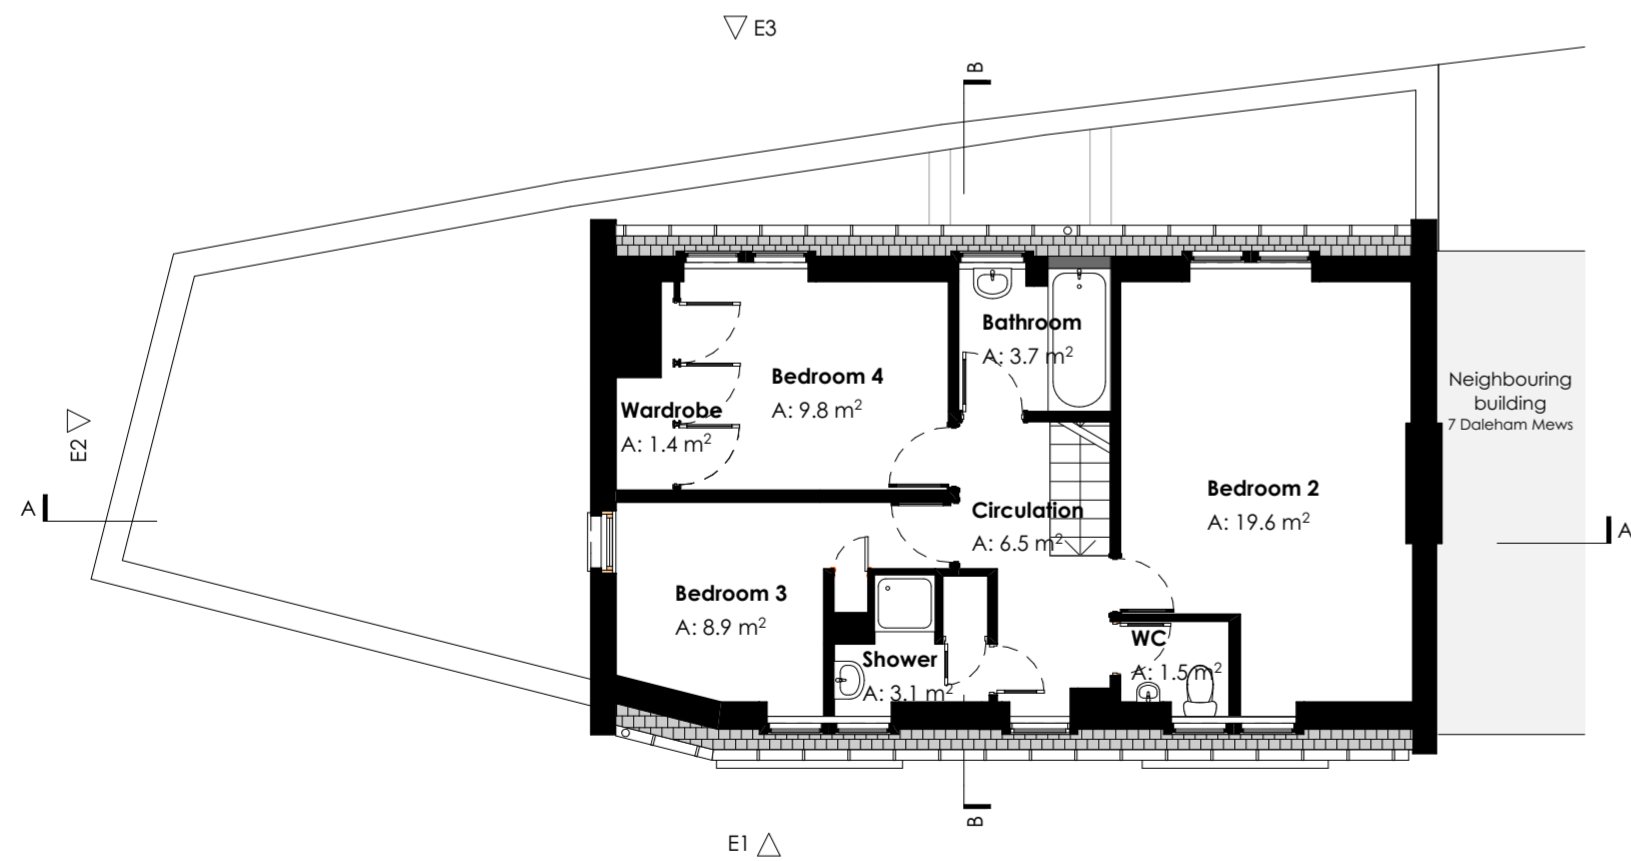

Second Floor Plan

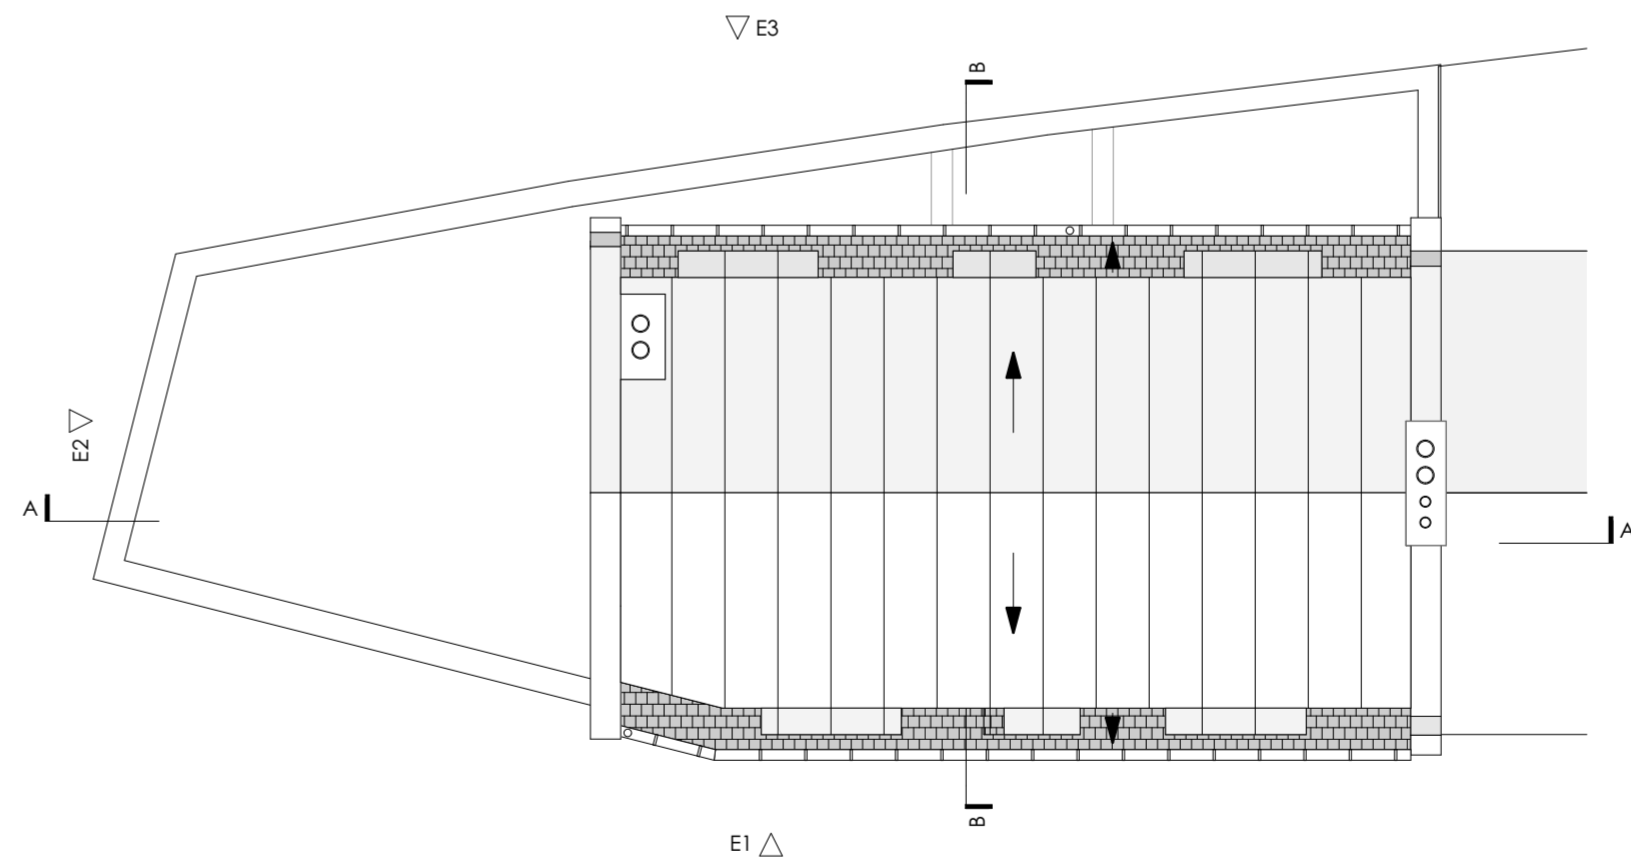

RF-Roof



1:1000

Key Plan

1:100

0 1:100

1

1:100

2 1:100

2.


rev	issue name	issued	checked	date
03	P1-Planning			12/05/2017

GERAGHTY TAYLOR

geraghtytaylor.com

Saxon House 48 Southwark Street London SE1 1UN 020 3696 5530

client	Gemma and John Fentiman
project	5 Daleham Mews 5 Daleham Mews London NW3 5DB
drawing	Plans - Existing Plans
drawing no.	P17001-GTA-00-ZZ-DR-A-02200
scale	1:100, 1:1000 @A2
revision	03
date	12/05/2017
drawn	
checked	
status	P1 - Planning

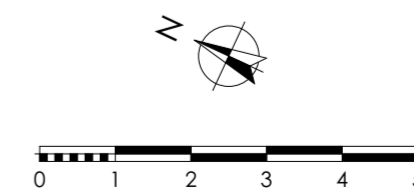

Do not scale from this drawing. All dimensions to be checked on site prior to fabrication. This document and its design content are copyright © and is to be read in conjunction with all other associated project information, including models, specifications, schedules and related consultants documents. Any discrepancies to be reported immediately to Geraghty Taylor.