


Scale bar in metres

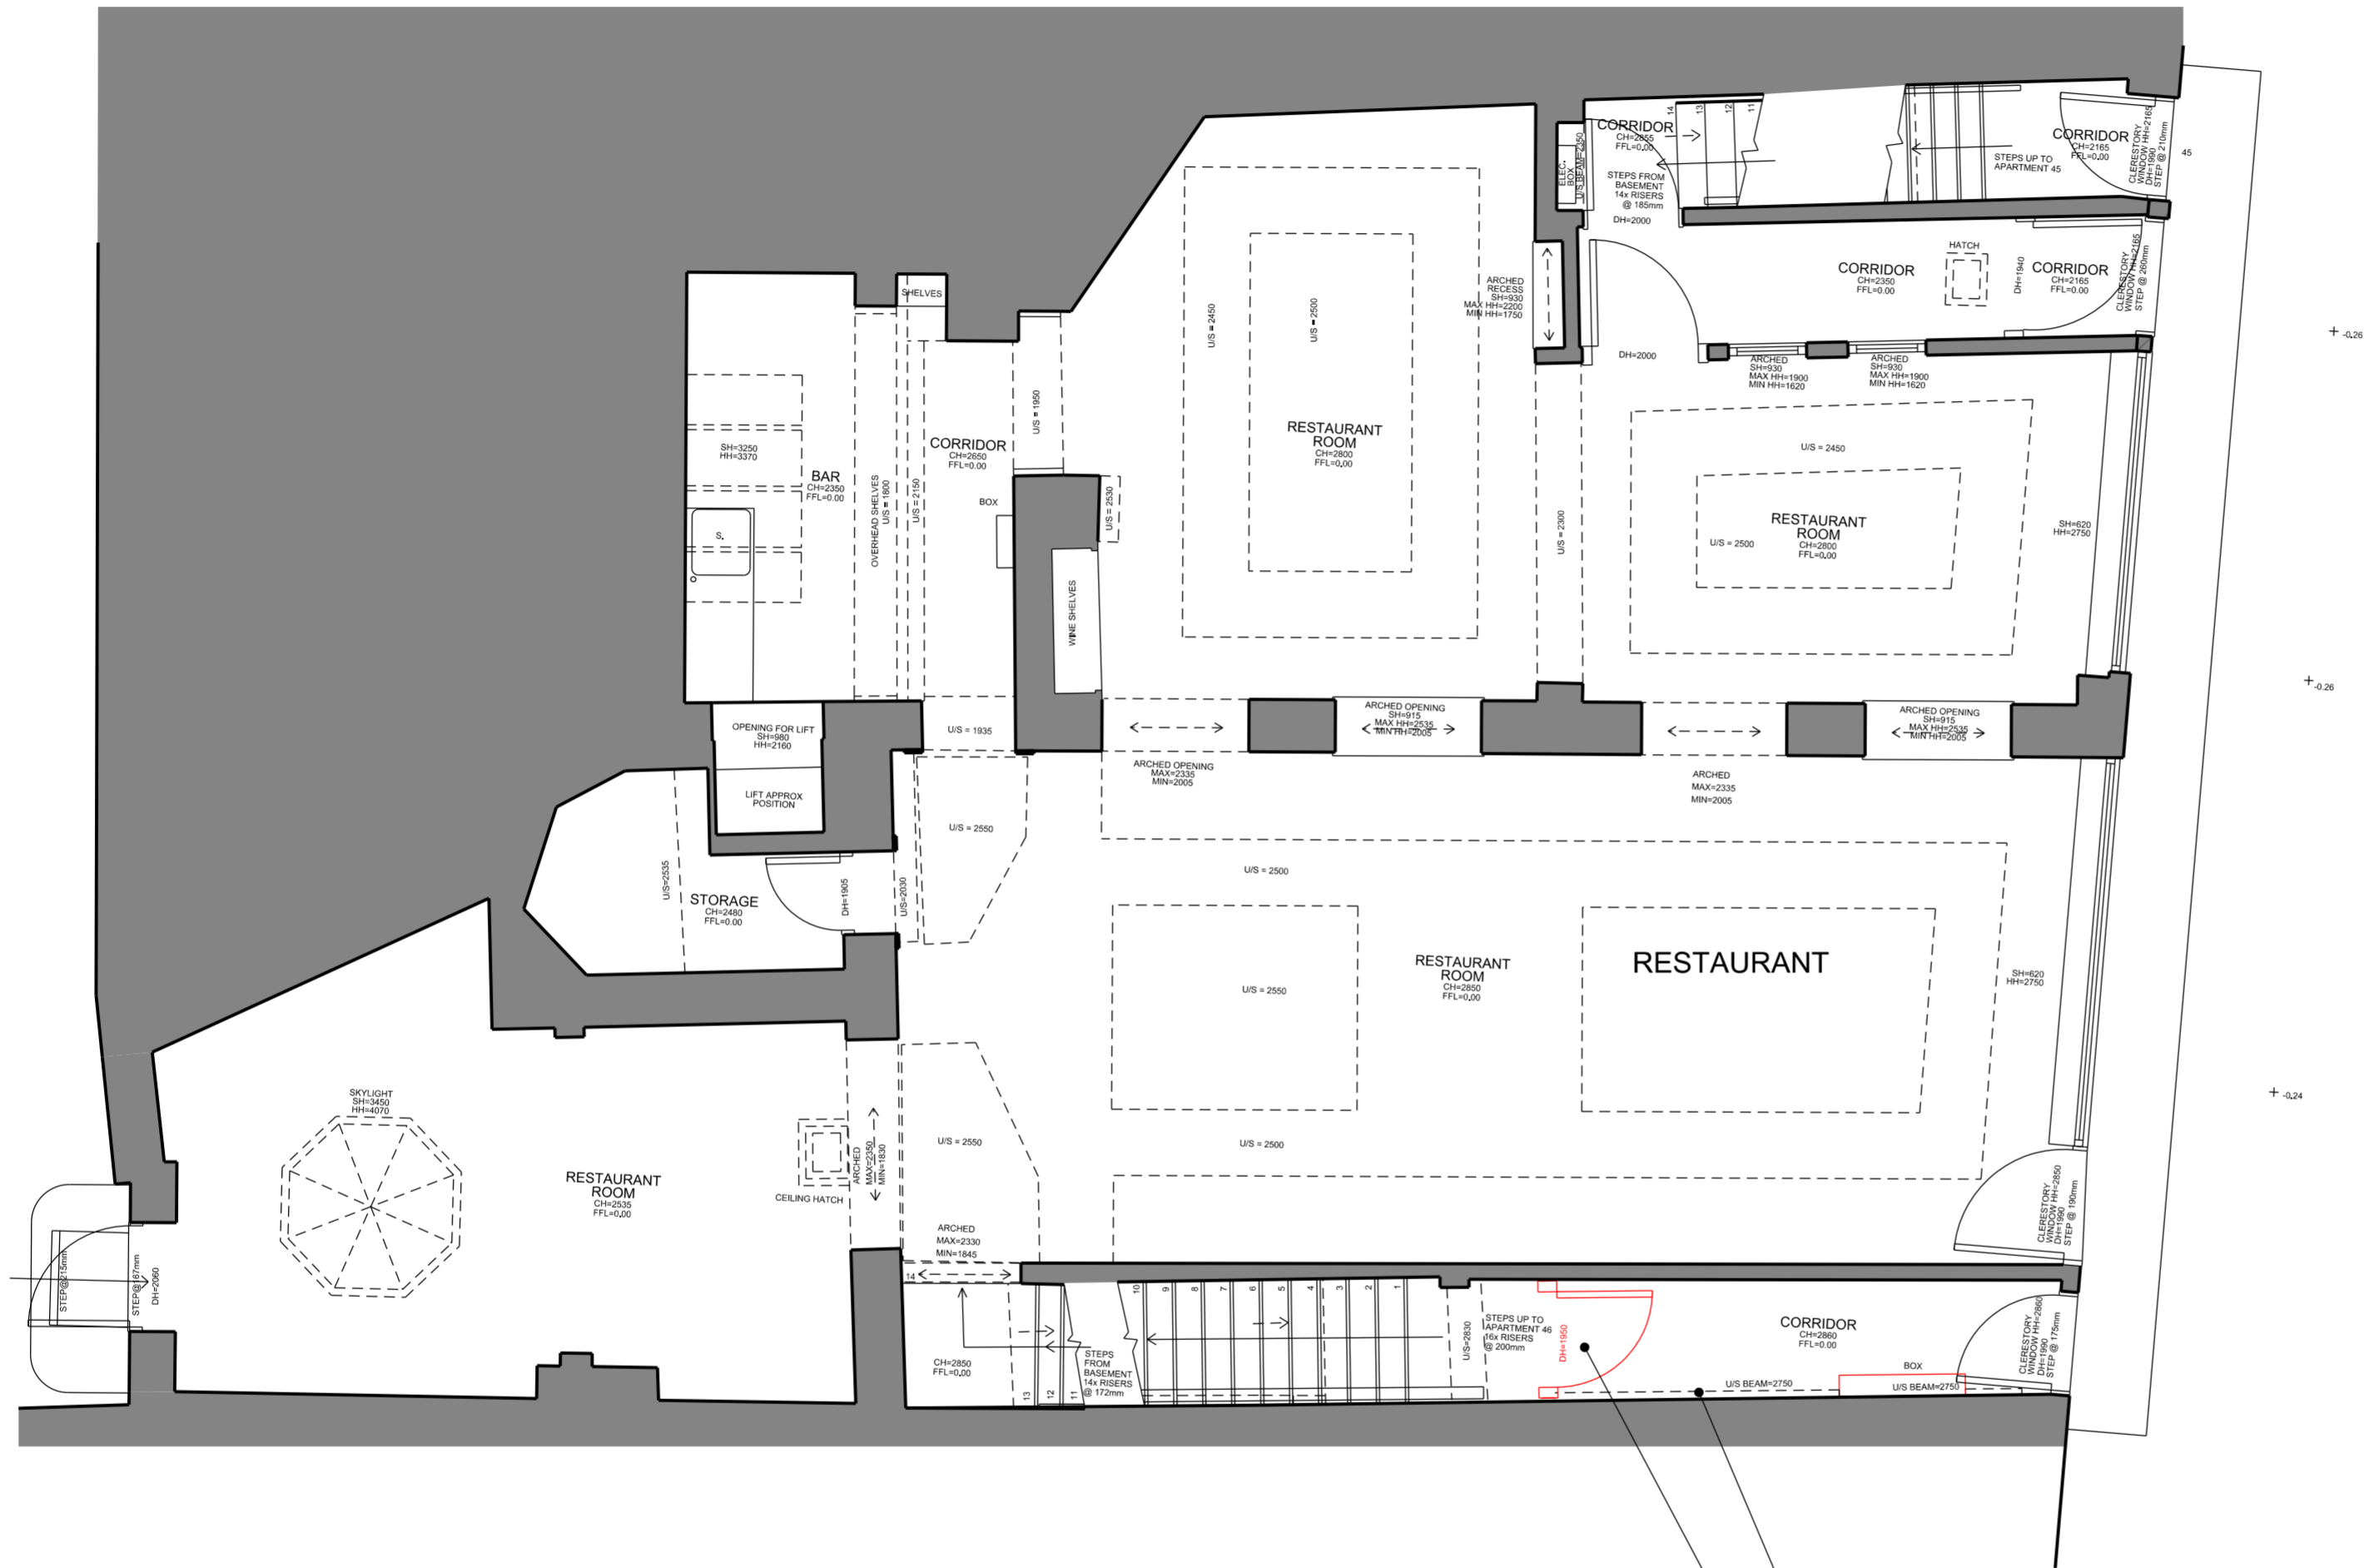


- Carefully remove paint from surface of decorative ceramic tiling
- Remove modern fire door

General notes:

Do not scale from drawings.
 Errors to be reported immediately to the Architect.
 To be read in conjunction with all relevant Architects', Services and Structural Engineers' drawings.
 All existing site, tree and building information has been compiled from different sources.
 All dimensions to be checked on site.

Rev.	Date	Description	Drawn	Check
P03	13/04/17	Planning rev		
P02	15/03/17	Planning		

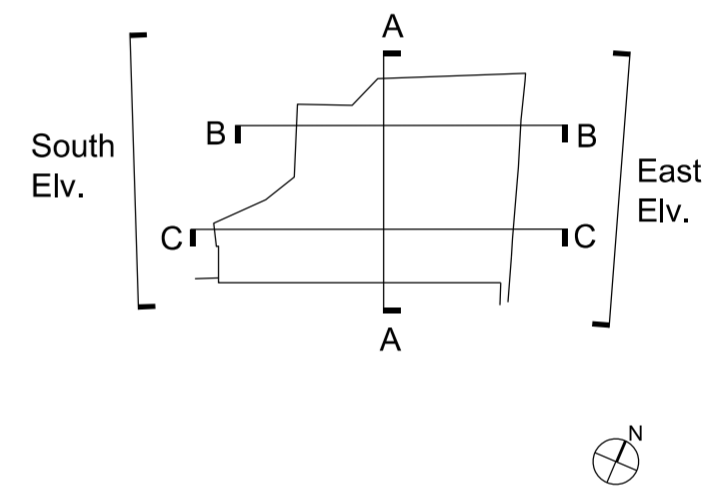

EMIL EVE ARCHITECTS

60a Windus Road
 London N16 6UP
 T 07805662839 E info@emileve.co.uk
 www.emileve.co.uk

Project: 45-46 Red Lion Square
 Project number: 030


Client: Glasshouse Limited

© Emil Eve Architects Ltd.

Drawing name: Ground Floor Plan Existing and Demolition
 Drawing number: 030_E_10

Date: Sept 2016
 Scale / Format: 1:50@A2/1:100@A4
 Drawn / Checked: EEA
 Approved: EEA
 CAD Reference: -


Issue: P03
 Planning

 


Scale bar in metres

General notes:

Do not scale from drawings.
 Errors to be reported immediately to the Architect.
 To be read in conjunction with all relevant Architects', Services and Structural Engineers' drawings.
 All existing site, tree and building information has been compiled from different sources.
 All dimensions to be checked on site.

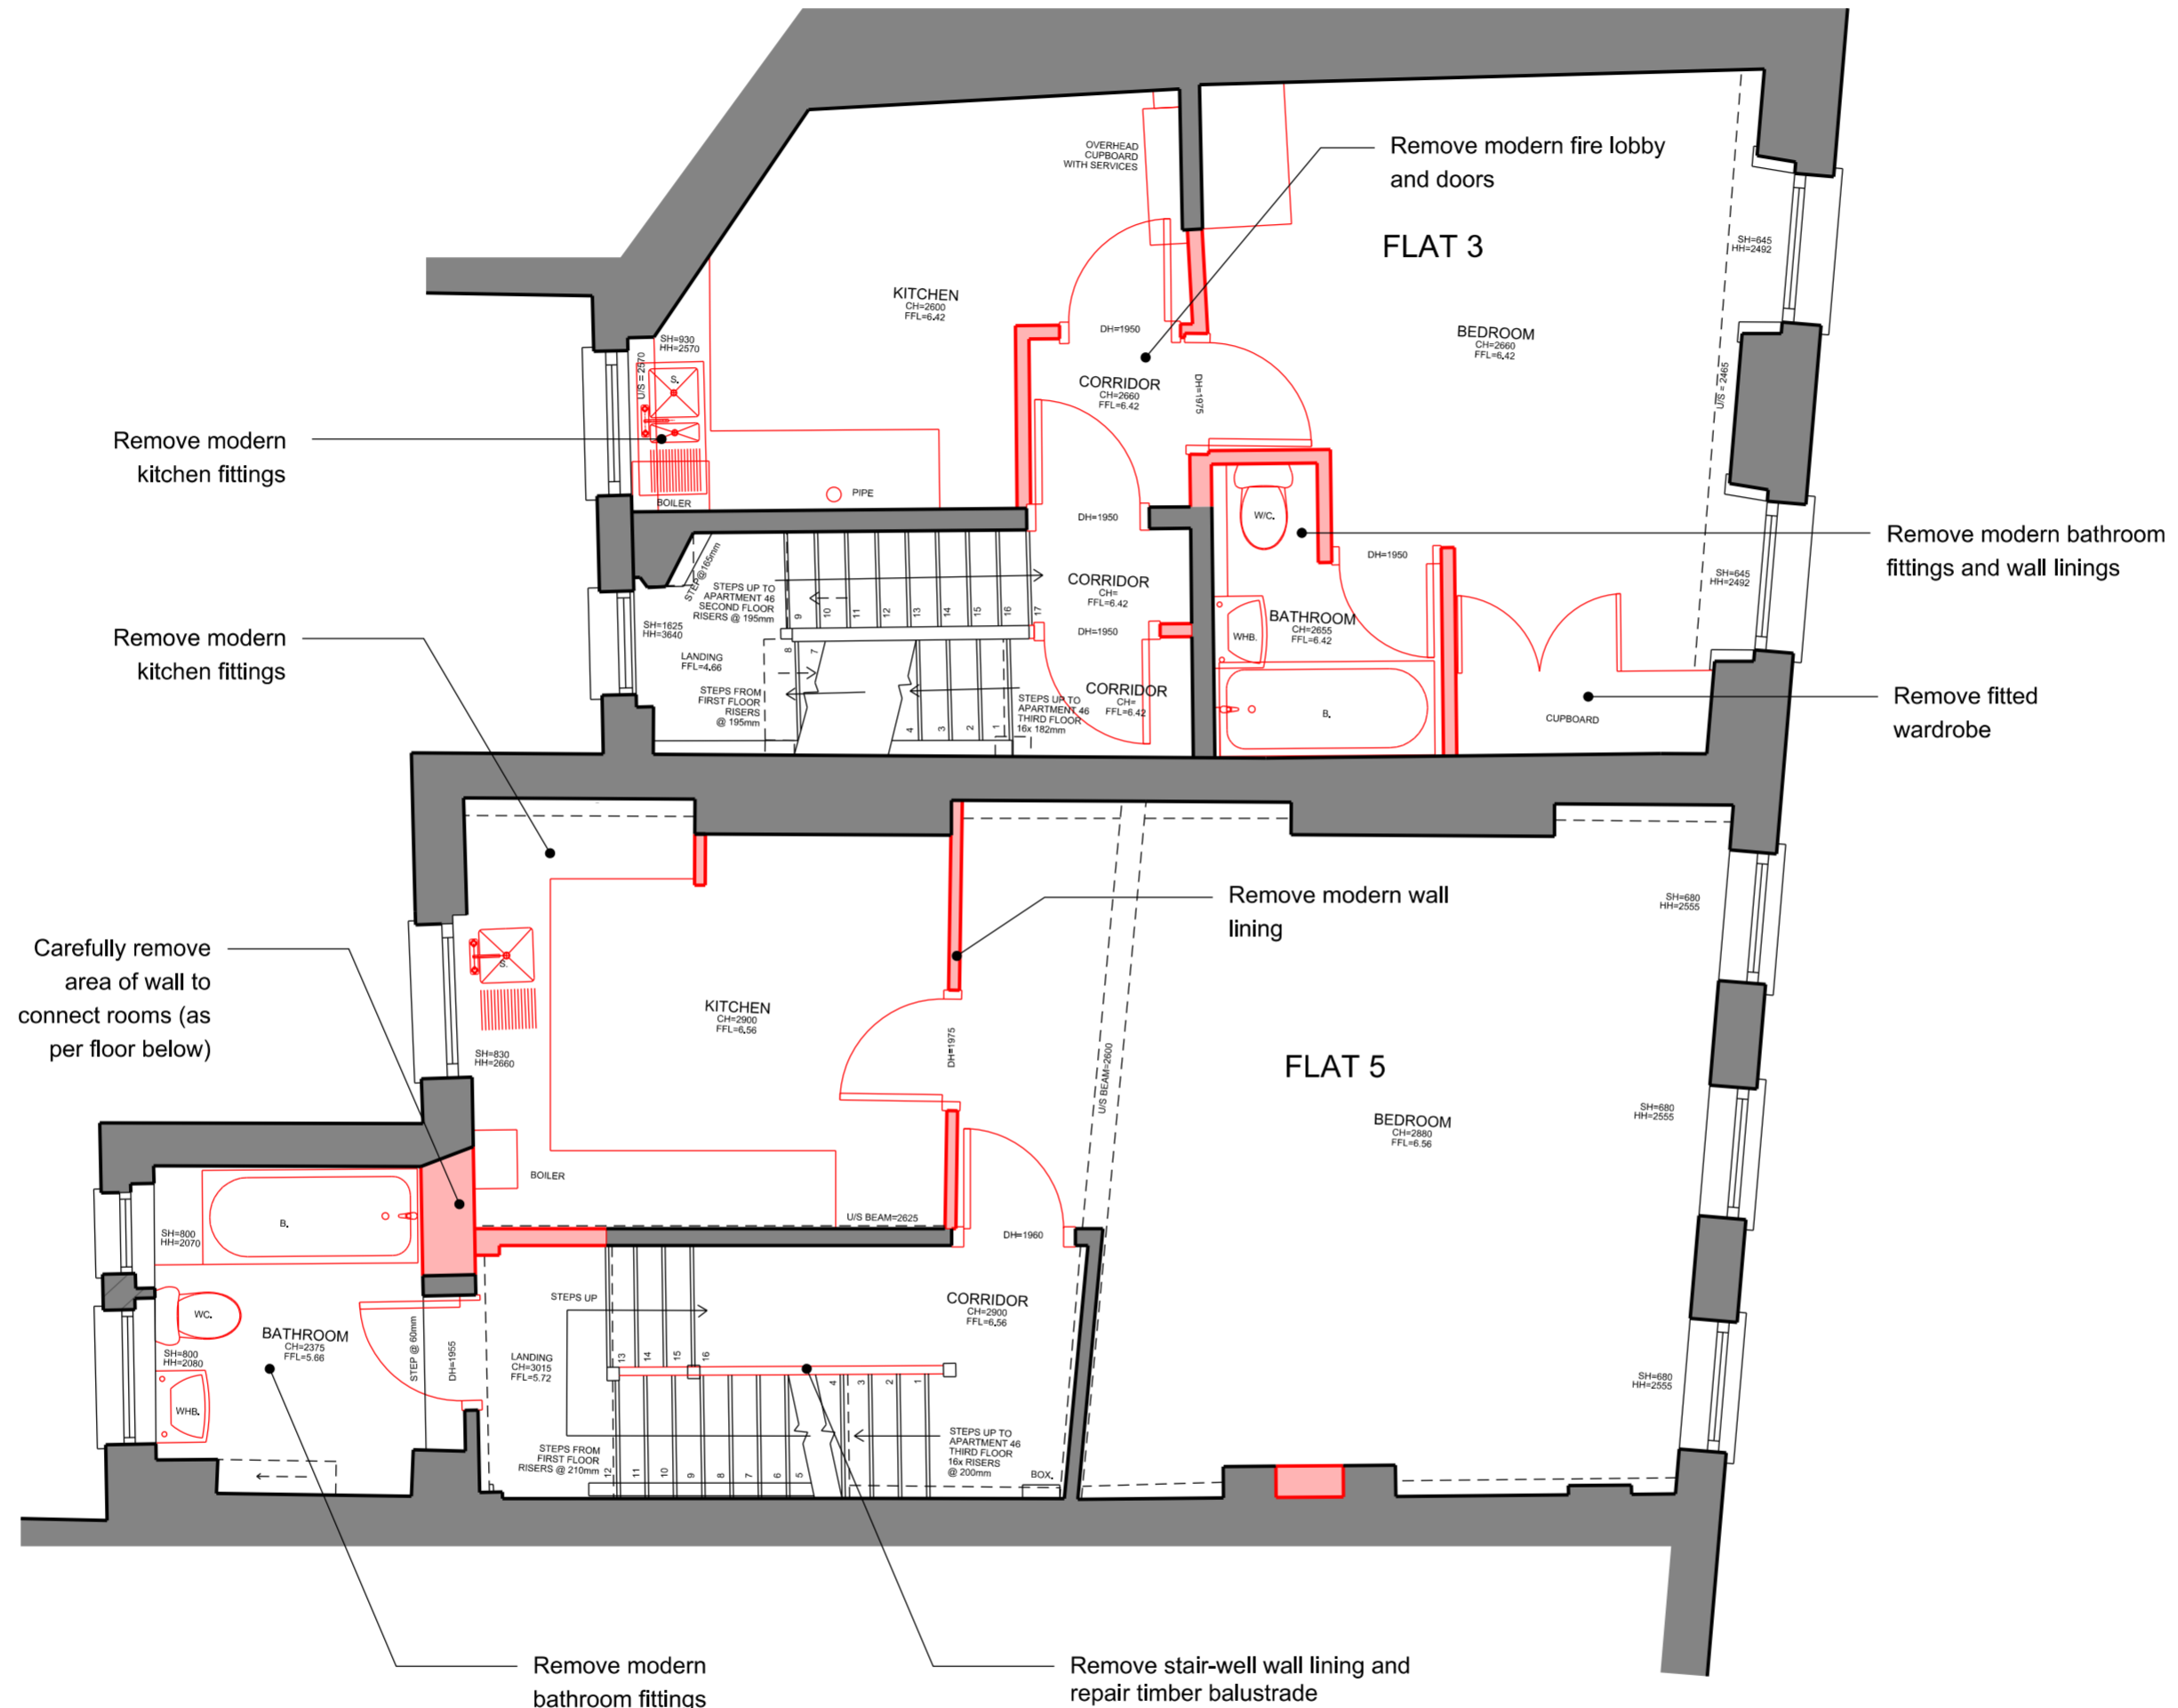

Rev.	Date	Description	Drawn	Check
P02	15/03/17	Planning		

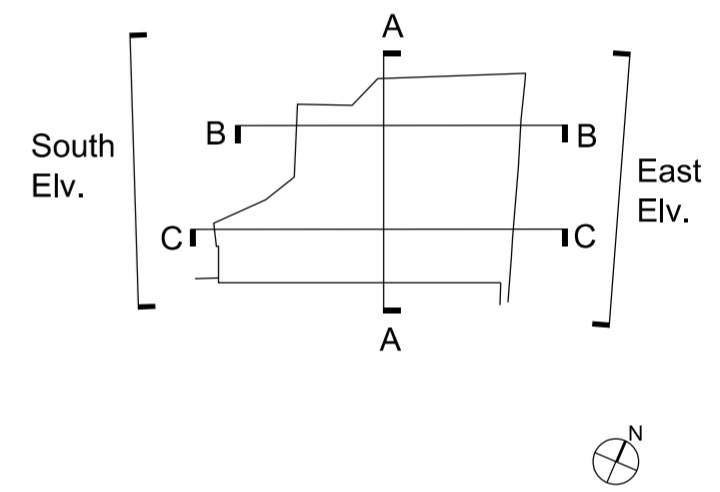

EMIL EVE ARCHITECTS

60a Windus Road
 London N16 5UP
 T 07805662839 E info@emileve.co.uk
 www.emileve.co.uk


Project: 45-46 Red Lion Square
 Project number: 030

Client: Glasshouse Limited


© Emil Eve Architects Ltd.

Drawing name: Second Floor Plan Existing and Demolition
 Drawing number: 030_E_12

Date: Sept 2016
 Scale / Format: 1:50@A2/1:100@A4
 Drawn / Checked: EEA
 Approved: EEA
 CAD Reference: -
 Issue: P02
 Planning

 


Scale bar in metres

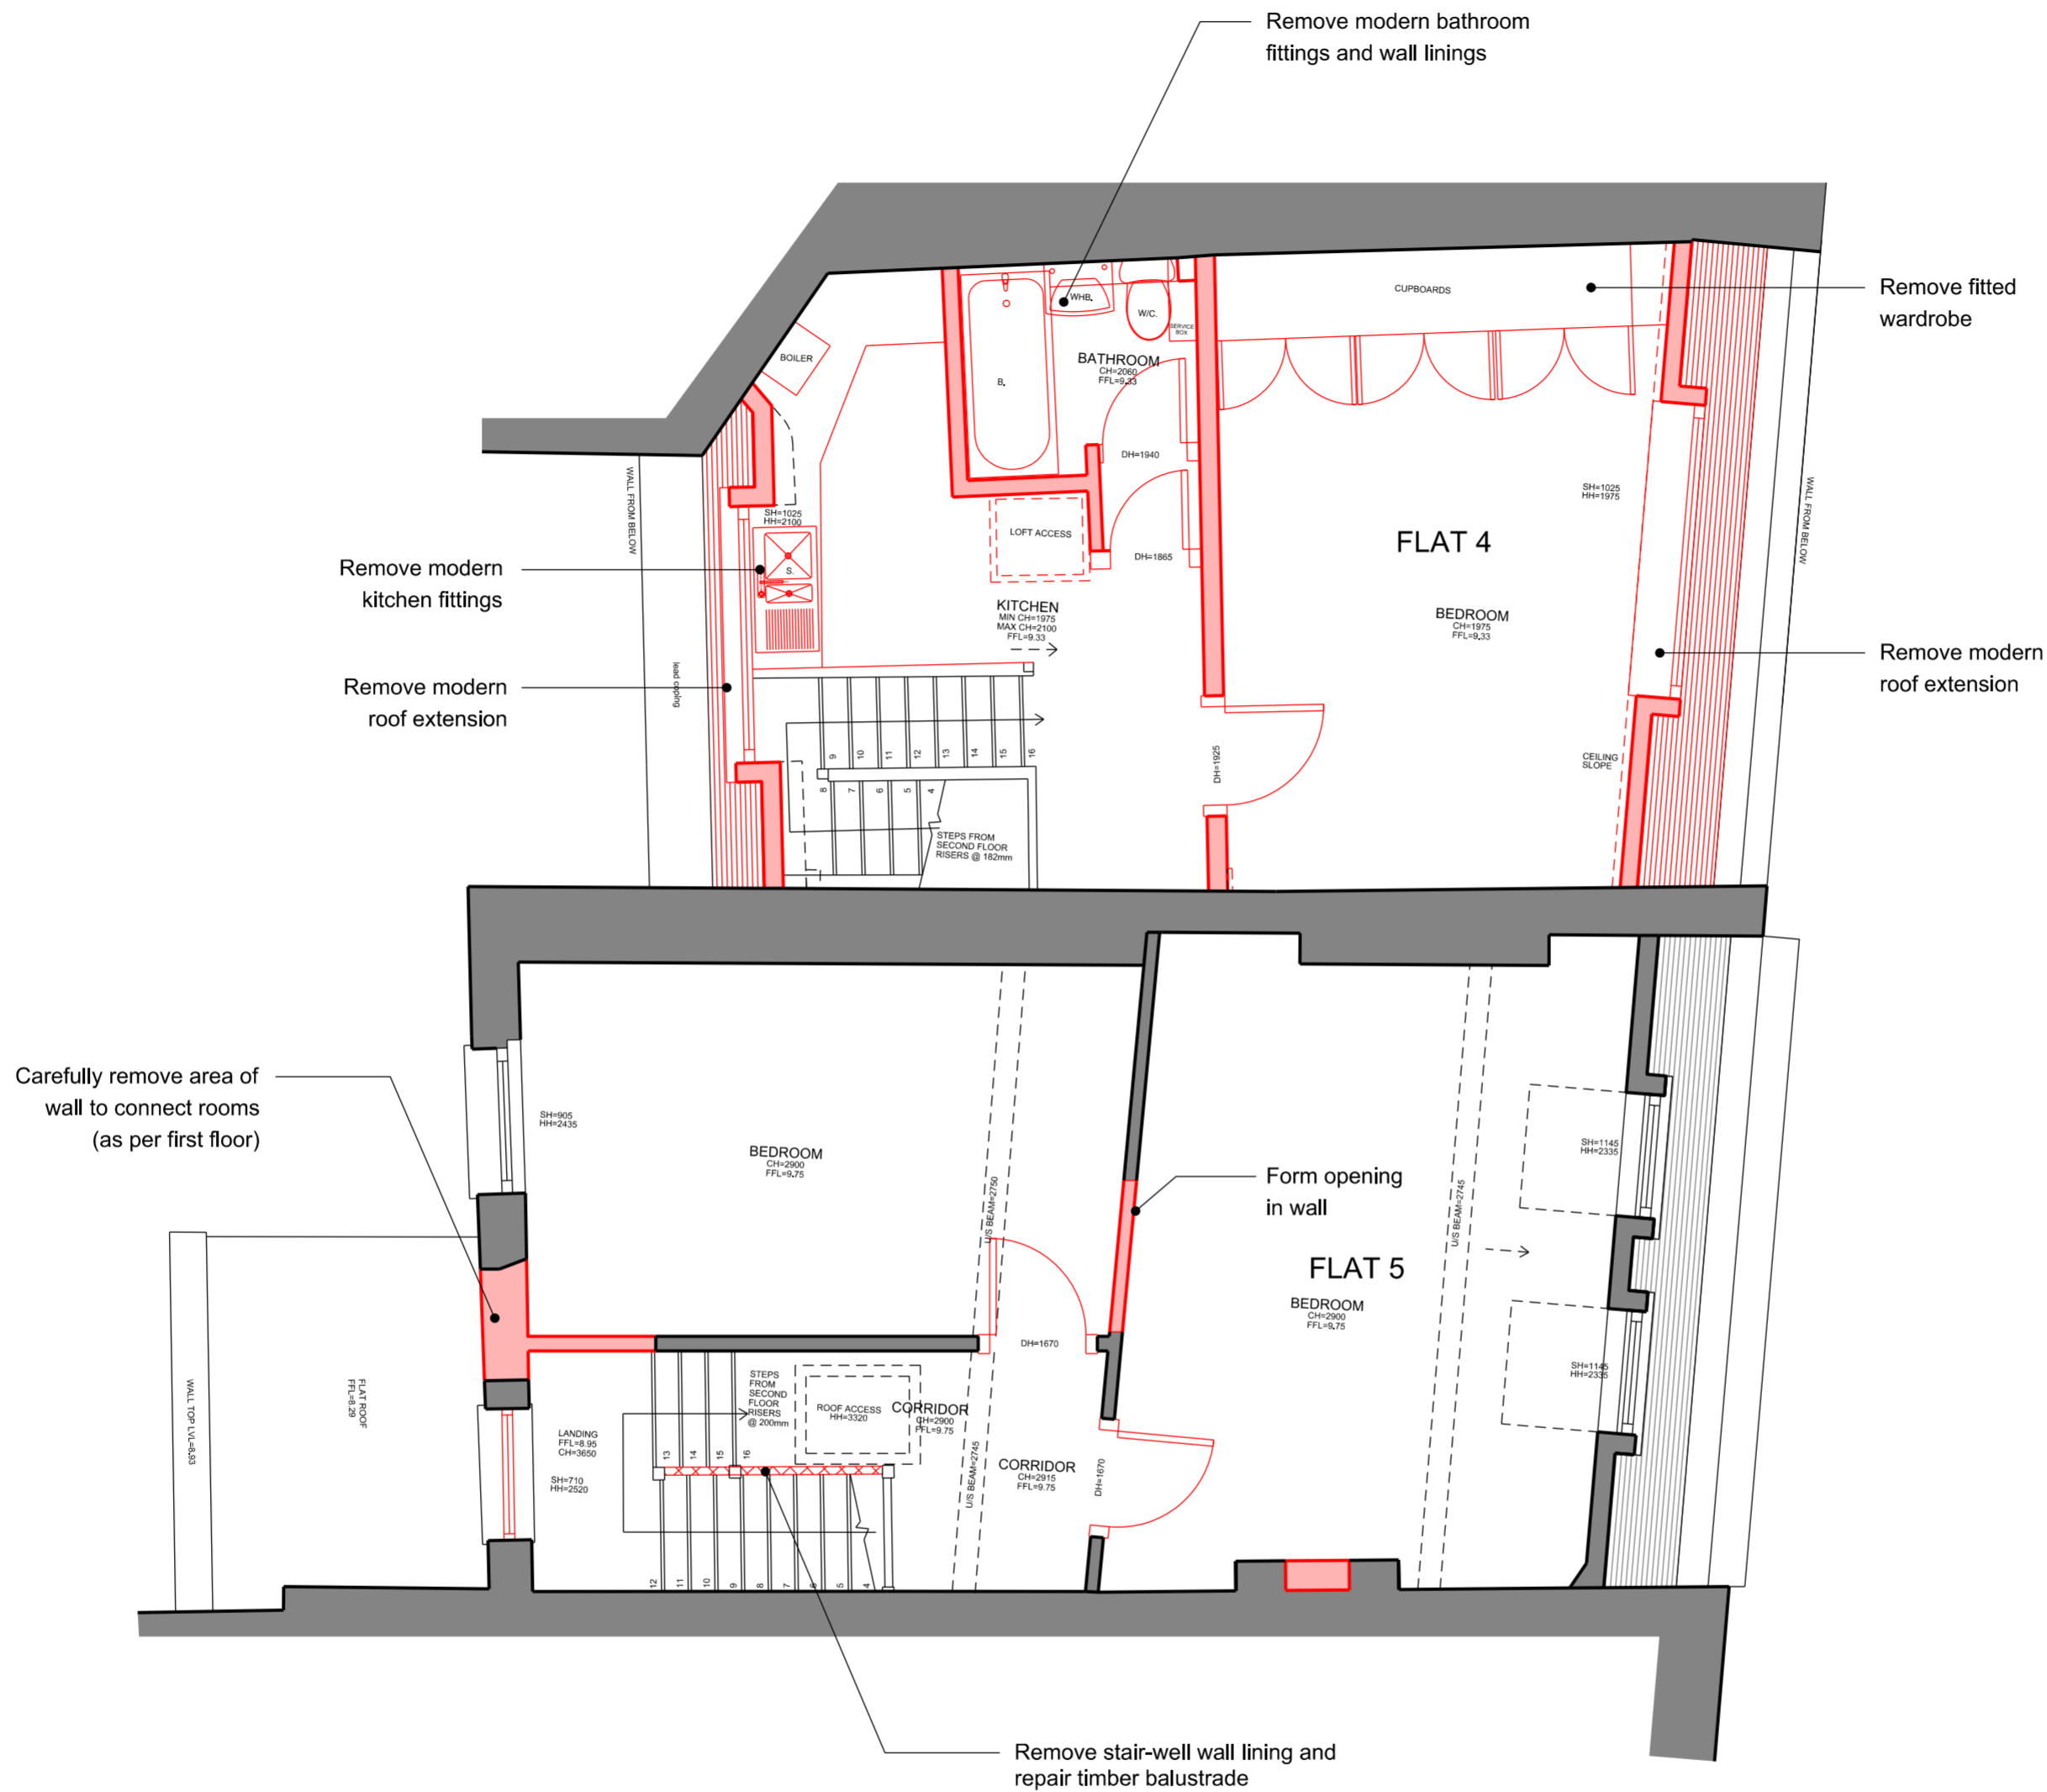

General notes:

Do not scale from drawings.
 Errors to be reported immediately to the Architect.
 To be read in conjunction with all relevant Architects', Services and Structural Engineers' drawings.
 All existing site, tree and building information has been compiled from different sources.
 All dimensions to be checked on site.

Rev.	Date	Description	Drawn	Check
P02	15/03/17	Planning		

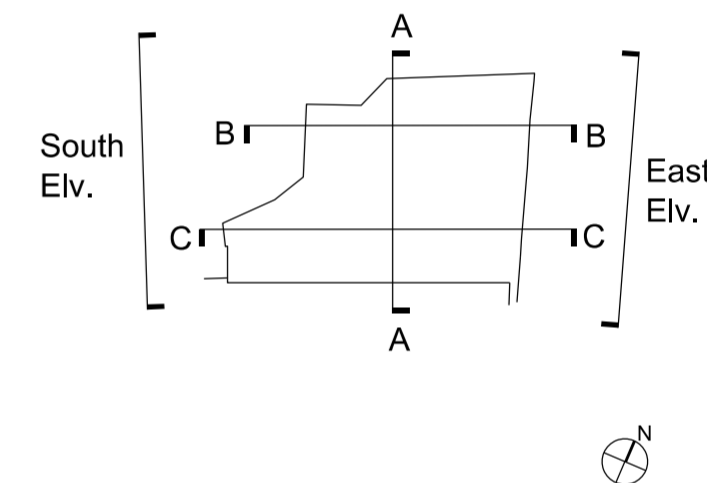

EMIL EVE ARCHITECTS

60a Windus Road
 London N16 6UP
 T 07805662839 E info@emileve.co.uk
 www.emileve.co.uk


Project: 45-46 Red Lion Square
 Project number: 030

Client: Glasshouse Limited


© Emil Eve Architects Ltd.

Drawing name: Third Floor Plan Existing and Demolition
 Drawing number: 030_E_13

Date: Sept 2016
 Scale / Format: 1:50@A2/1:100@A4
 Drawn / Checked: EEA
 Approved: EEA
 CAD Reference: -
 Issue: P02
 Planning

 


Scale bar in metres

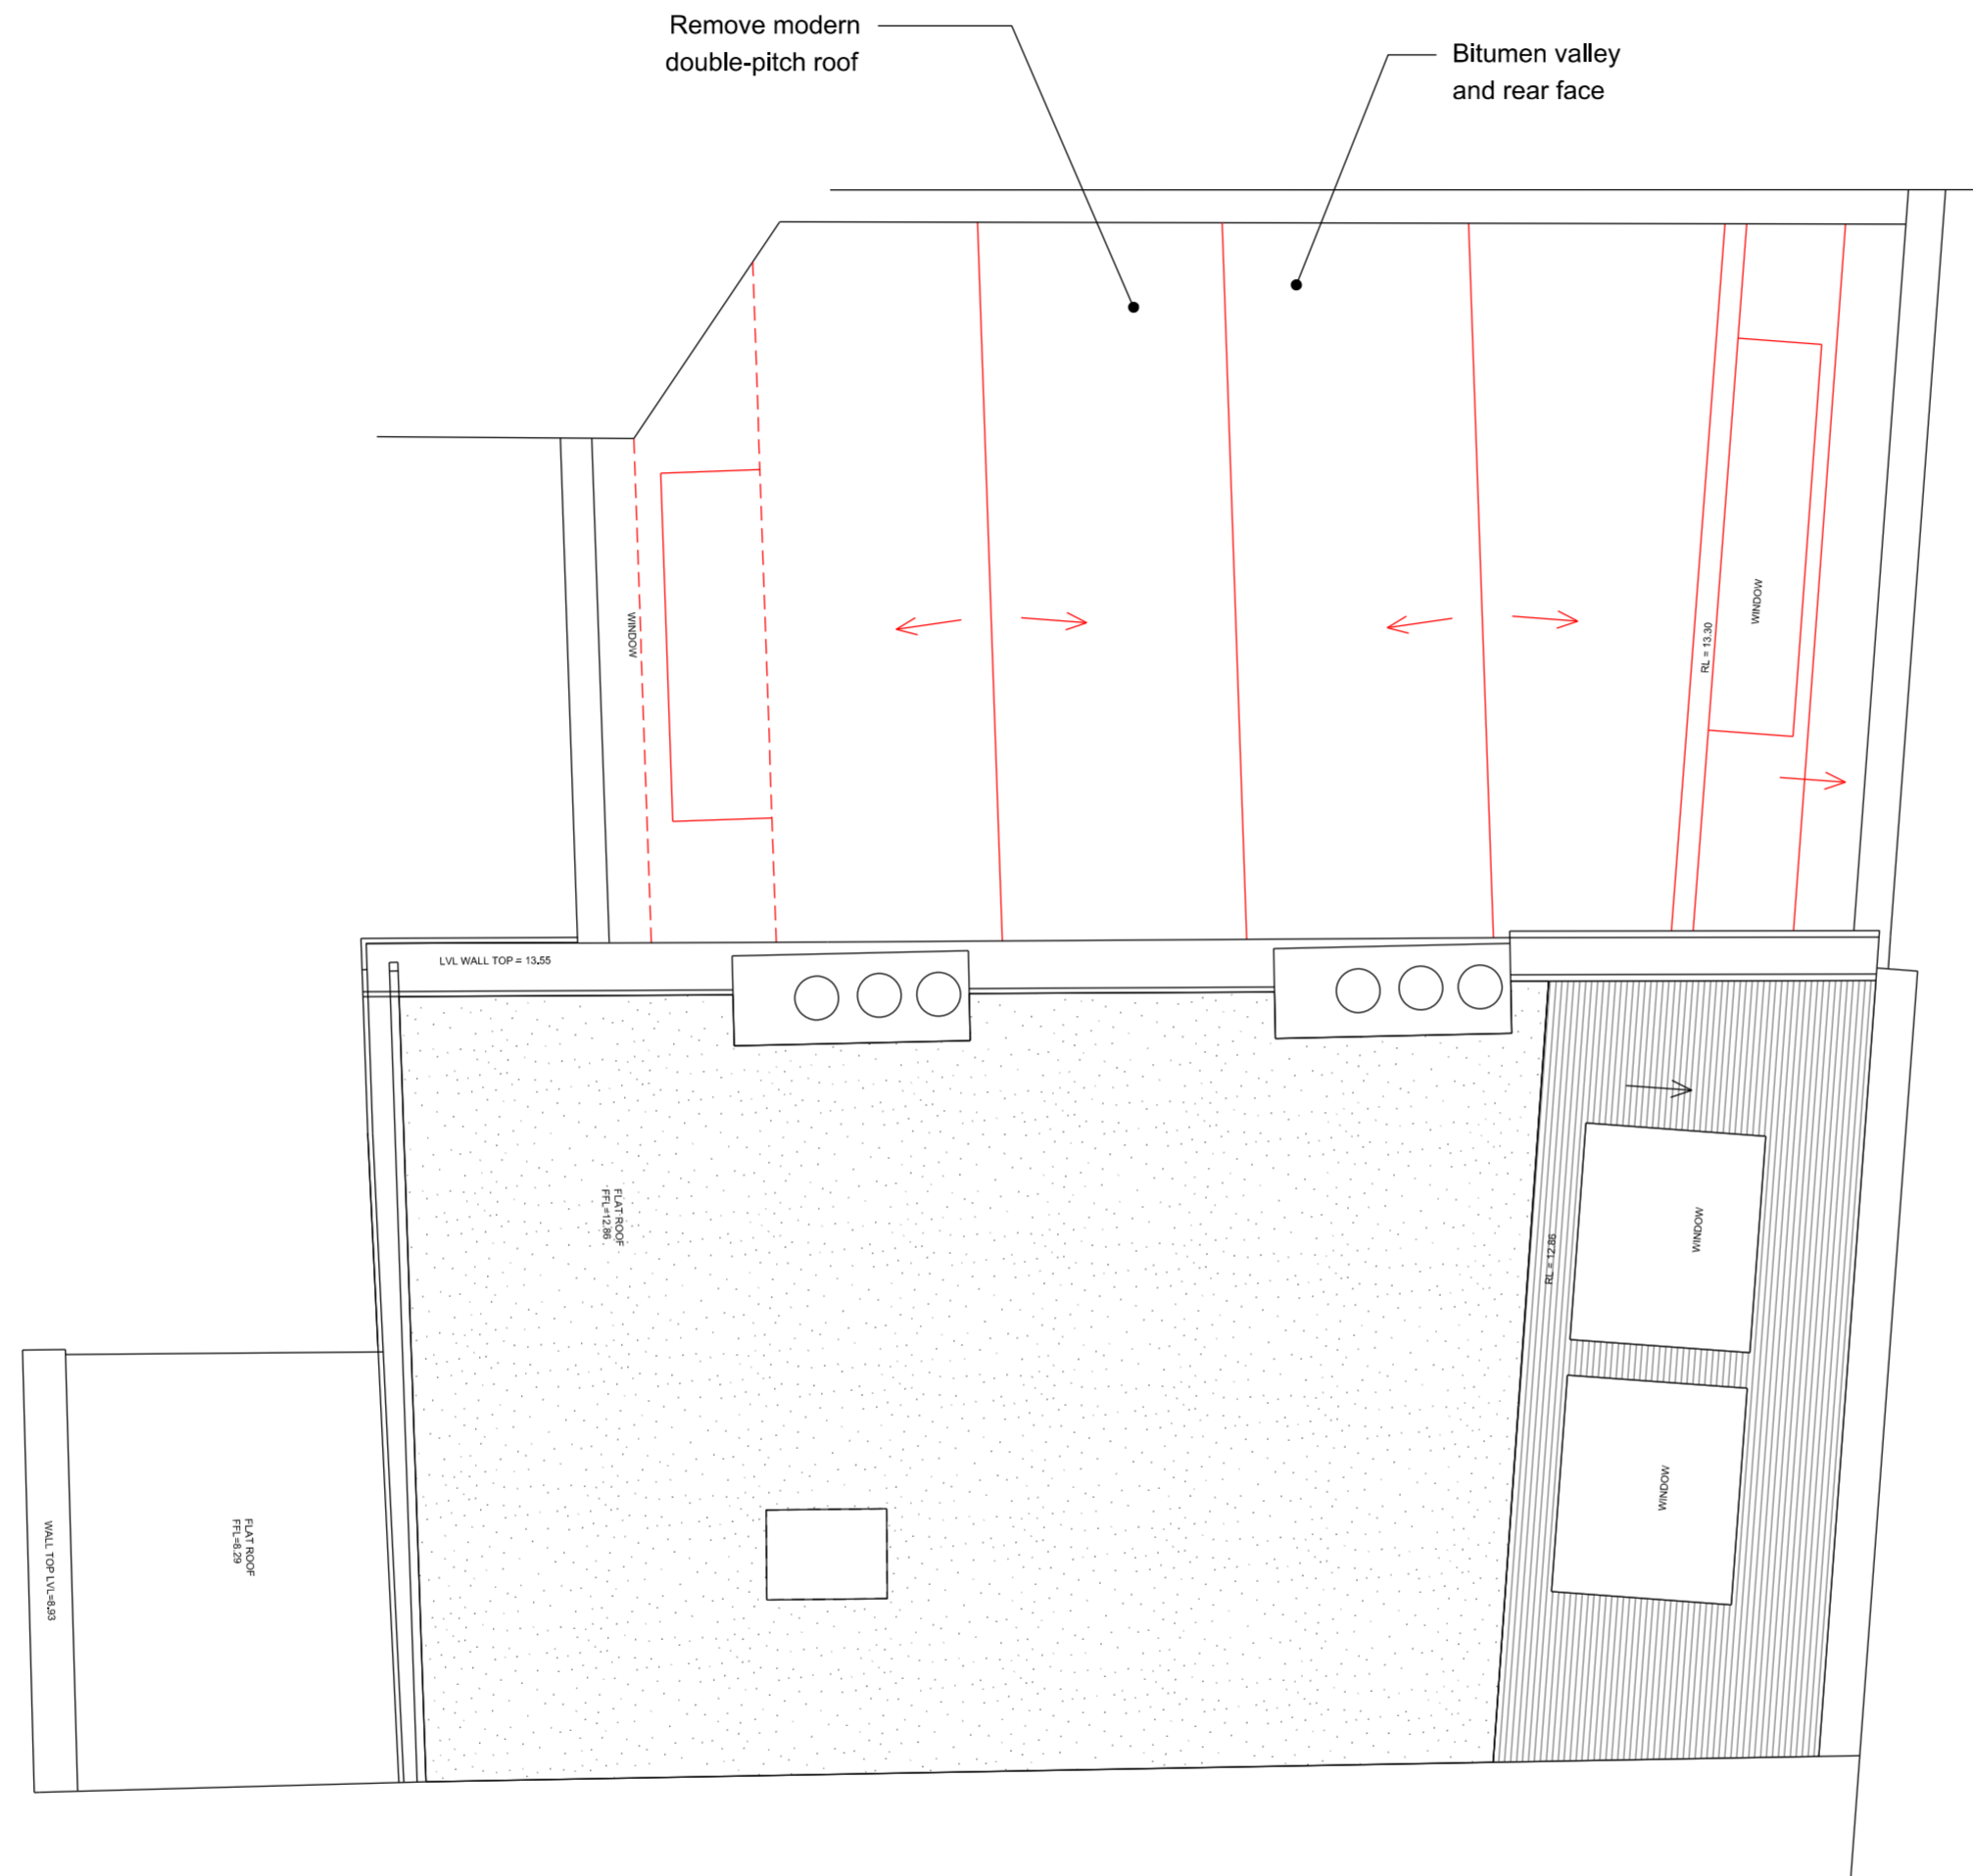

General notes:

Do not scale from drawings.
 Errors to be reported immediately to the Architect.
 To be read in conjunction with all relevant Architects', Services and Structural Engineers' drawings.
 All existing site, tree and building information has been compiled from different sources.
 All dimensions to be checked on site.

Rev.	Date	Description	Drawn	Check
P02	15/03/17	Planning		

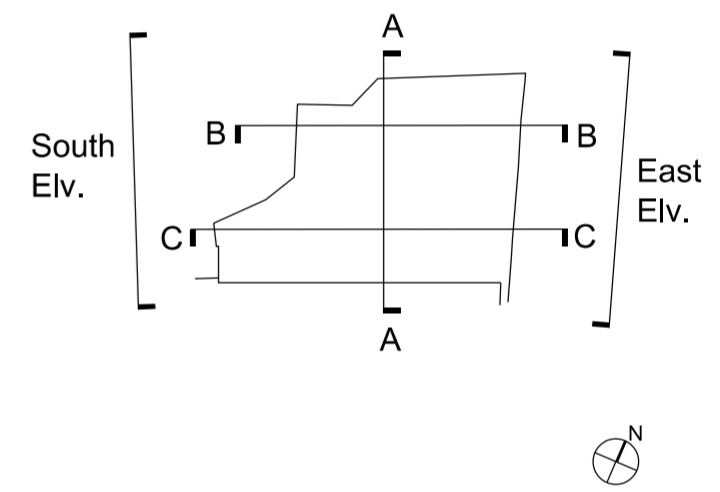

EMIL EVE ARCHITECTS

60a Windus Road
 London N16 6UP
 T 07805662839 E info@emileve.co.uk
 www.emileve.co.uk

Project: 45-46 Red Lion Square
 Project number: 030

Client: Glasshouse Limited

© Emil Eve Architects Ltd.

Drawing name: Roof Plan Existing and Demolition
 Drawing number: 030_E_14

Date: Sept 2016
 Scale / Format: 1:50@A2/1:100@A4
 Drawn / Checked: EEA
 Approved: EEA
 CAD Reference: -
 Issue: P02
 Planning

0 1m 2m 5m 10m


Scale bar in metres



General notes:

Do not scale from drawings.
 Errors to be reported immediately to the Architect.
 To be read in conjunction with all relevant Architects', Services and Structural Engineers' drawings.
 All existing site, tree and building information has been compiled from different sources.
 All dimensions to be checked on site.

Rev.	Date	Description	Drawn	Check
P02	15/03/17	Planning		

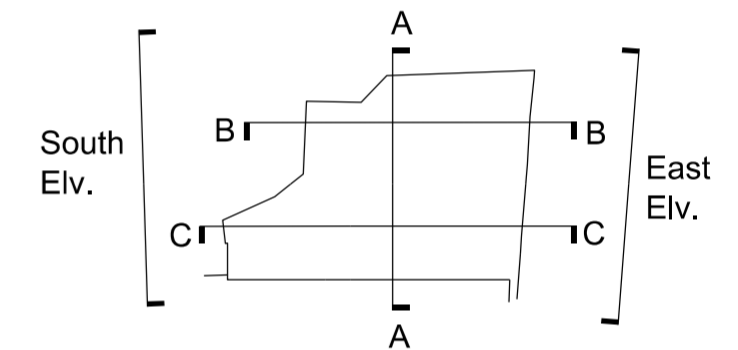

EMIL EVE ARCHITECTS

60a Windus Road
 London N16 6UP
 T 07805662839 E info@emileve.co.uk
 www.emileve.co.uk

Project 45-46 Red Lion Square Project number 030

Client
 Glasshouse Limited


© Emil Eve Architects Ltd.

Drawing name East Elevation Existing and Demolition Drawing number 030_E_20

Date Sept 2016 Issue
 Scale / Format 1:50@A2/1:100@A4 P02
 Drawn / Checked EEA Planning
 Approved EEA
 CAD Reference -

0 1m 2m 5m 10m

Scale bar in metres

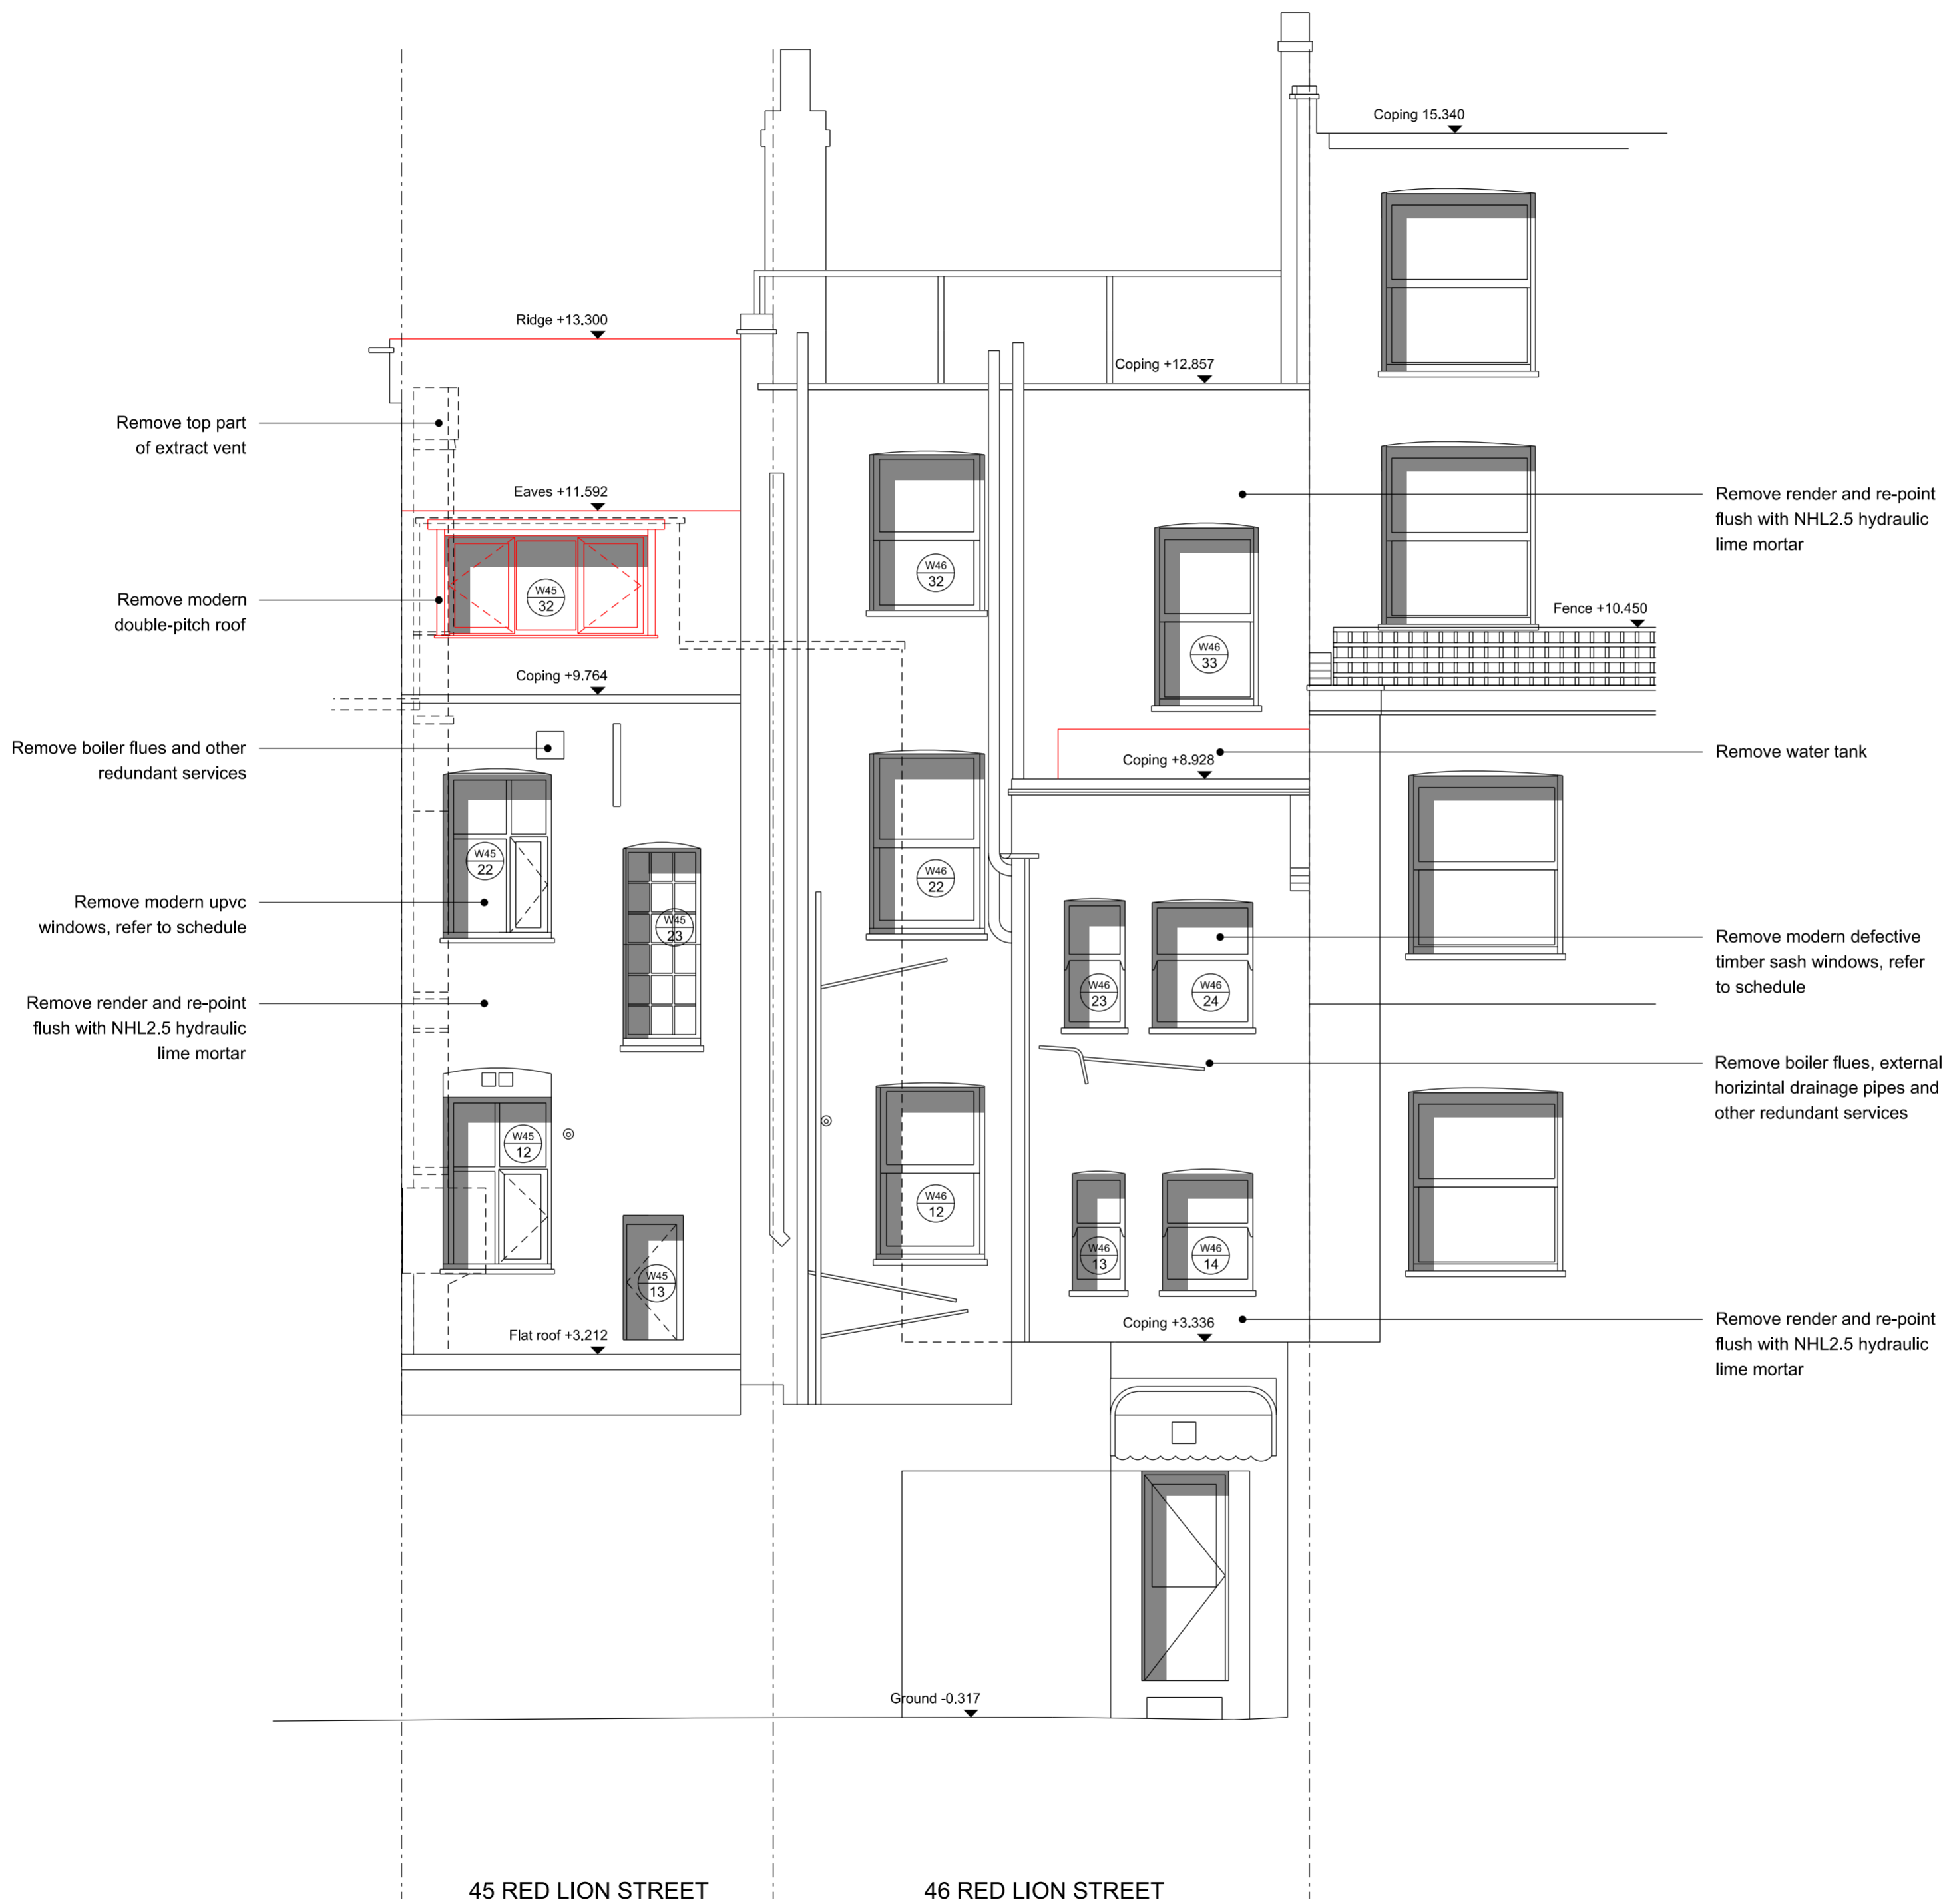


45 RED LION STREET

46 RED LION STREET

General notes:

Do not scale from drawings.
 Errors to be reported immediately to the Architect.
 To be read in conjunction with all relevant Architects', Services and Structural Engineers' drawings.
 All existing site, tree and building information has been compiled from different sources.
 All dimensions to be checked on site.

Rev.	Date	Description	Drawn	Check
P03	13/04/17	Planning rev		
P02	15/03/17	Planning		

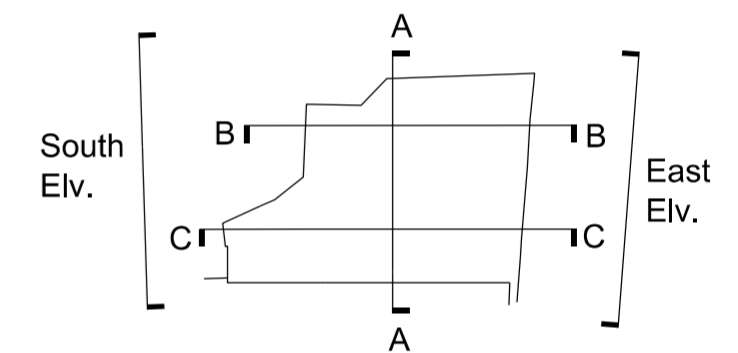

EMIL EVE ARCHITECTS

60a Windus Road
 London N16 6UP
 T 07805662839 E info@emileve.co.uk
 www.emileve.co.uk


Project 45-46 Red Lion Square Project number 030

Client
 Glasshouse Limited


© Emil Eve Architects Ltd.

Drawing name South Elevation Existing and Demolition Drawing number 030_E_21

Date Sept 2016 Issue
 Scale / Format 1:50@A2/1:100@A4 P03
 Drawn / Checked EEA Planning
 Approved EEA
 CAD Reference -

 


Scale bar in metres

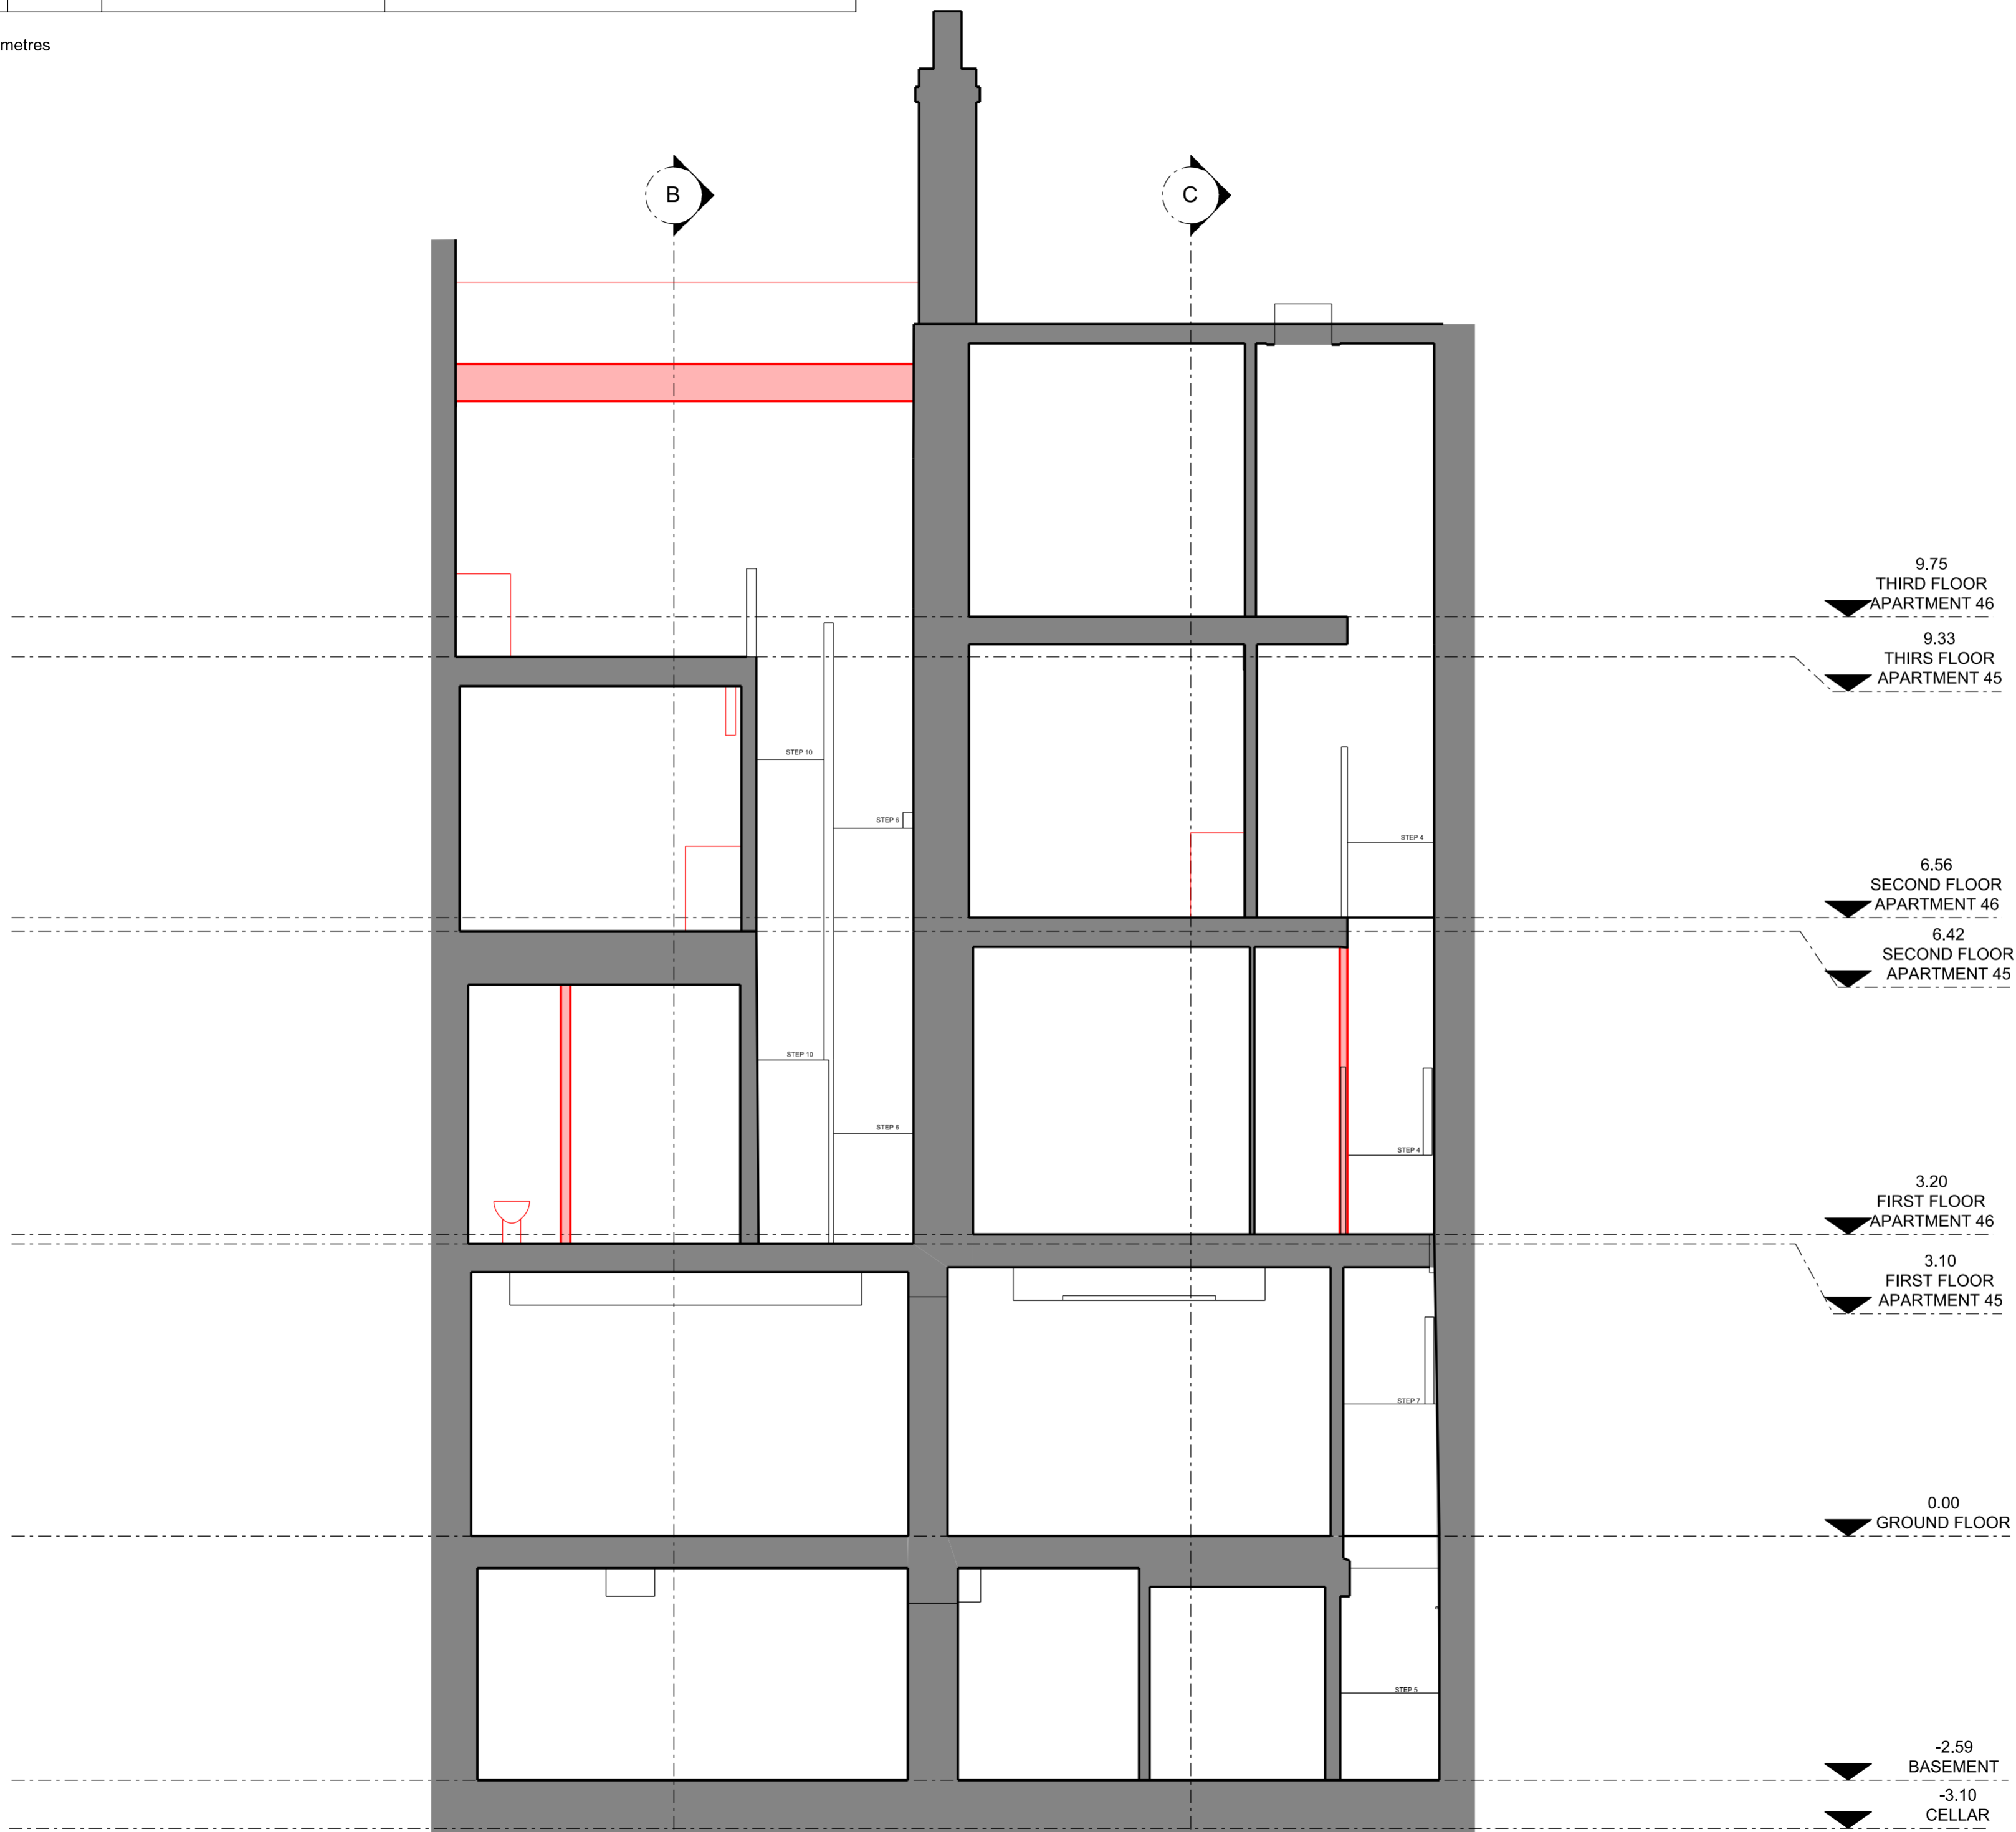

General notes:

Do not scale from drawings.
 Errors to be reported immediately to the Architect.
 To be read in conjunction with all relevant Architects', Services and Structural Engineers' drawings.
 All existing site, tree and building information has been compiled from different sources.
 All dimensions to be checked on site.

Rev.	Date	Description	Drawn	Check
P02	15/03/17	Planning		

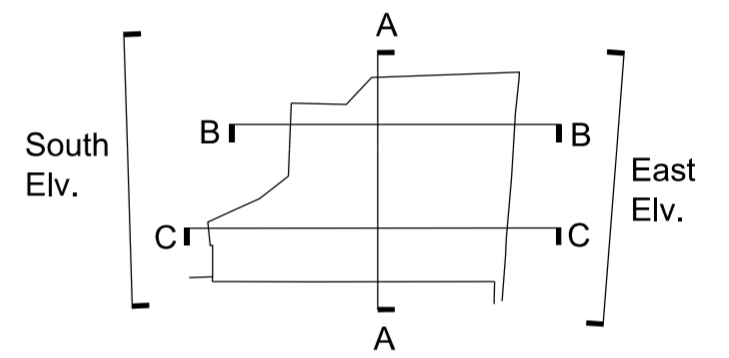

EMIL EVE ARCHITECTS

60a Windus Road
 London N16 6UP
 T 07805662839 E info@emileve.co.uk
 www.emileve.co.uk

Project: 45-46 Red Lion Square
 Project number: 030

Client: Glasshouse Limited


© Emil Eve Architects Ltd.

Drawing name: Section AA Existing and Demolition
 Drawing number: 030_E_30

Date: Sept 2016
 Scale / Format: 1:50@A2/1:100@A4
 Drawn / Checked: EEA
 Approved: EEA
 CAD Reference: -
 Issue: P02
 Planning

0 1m 2m 5m 10m

Scale bar in metres

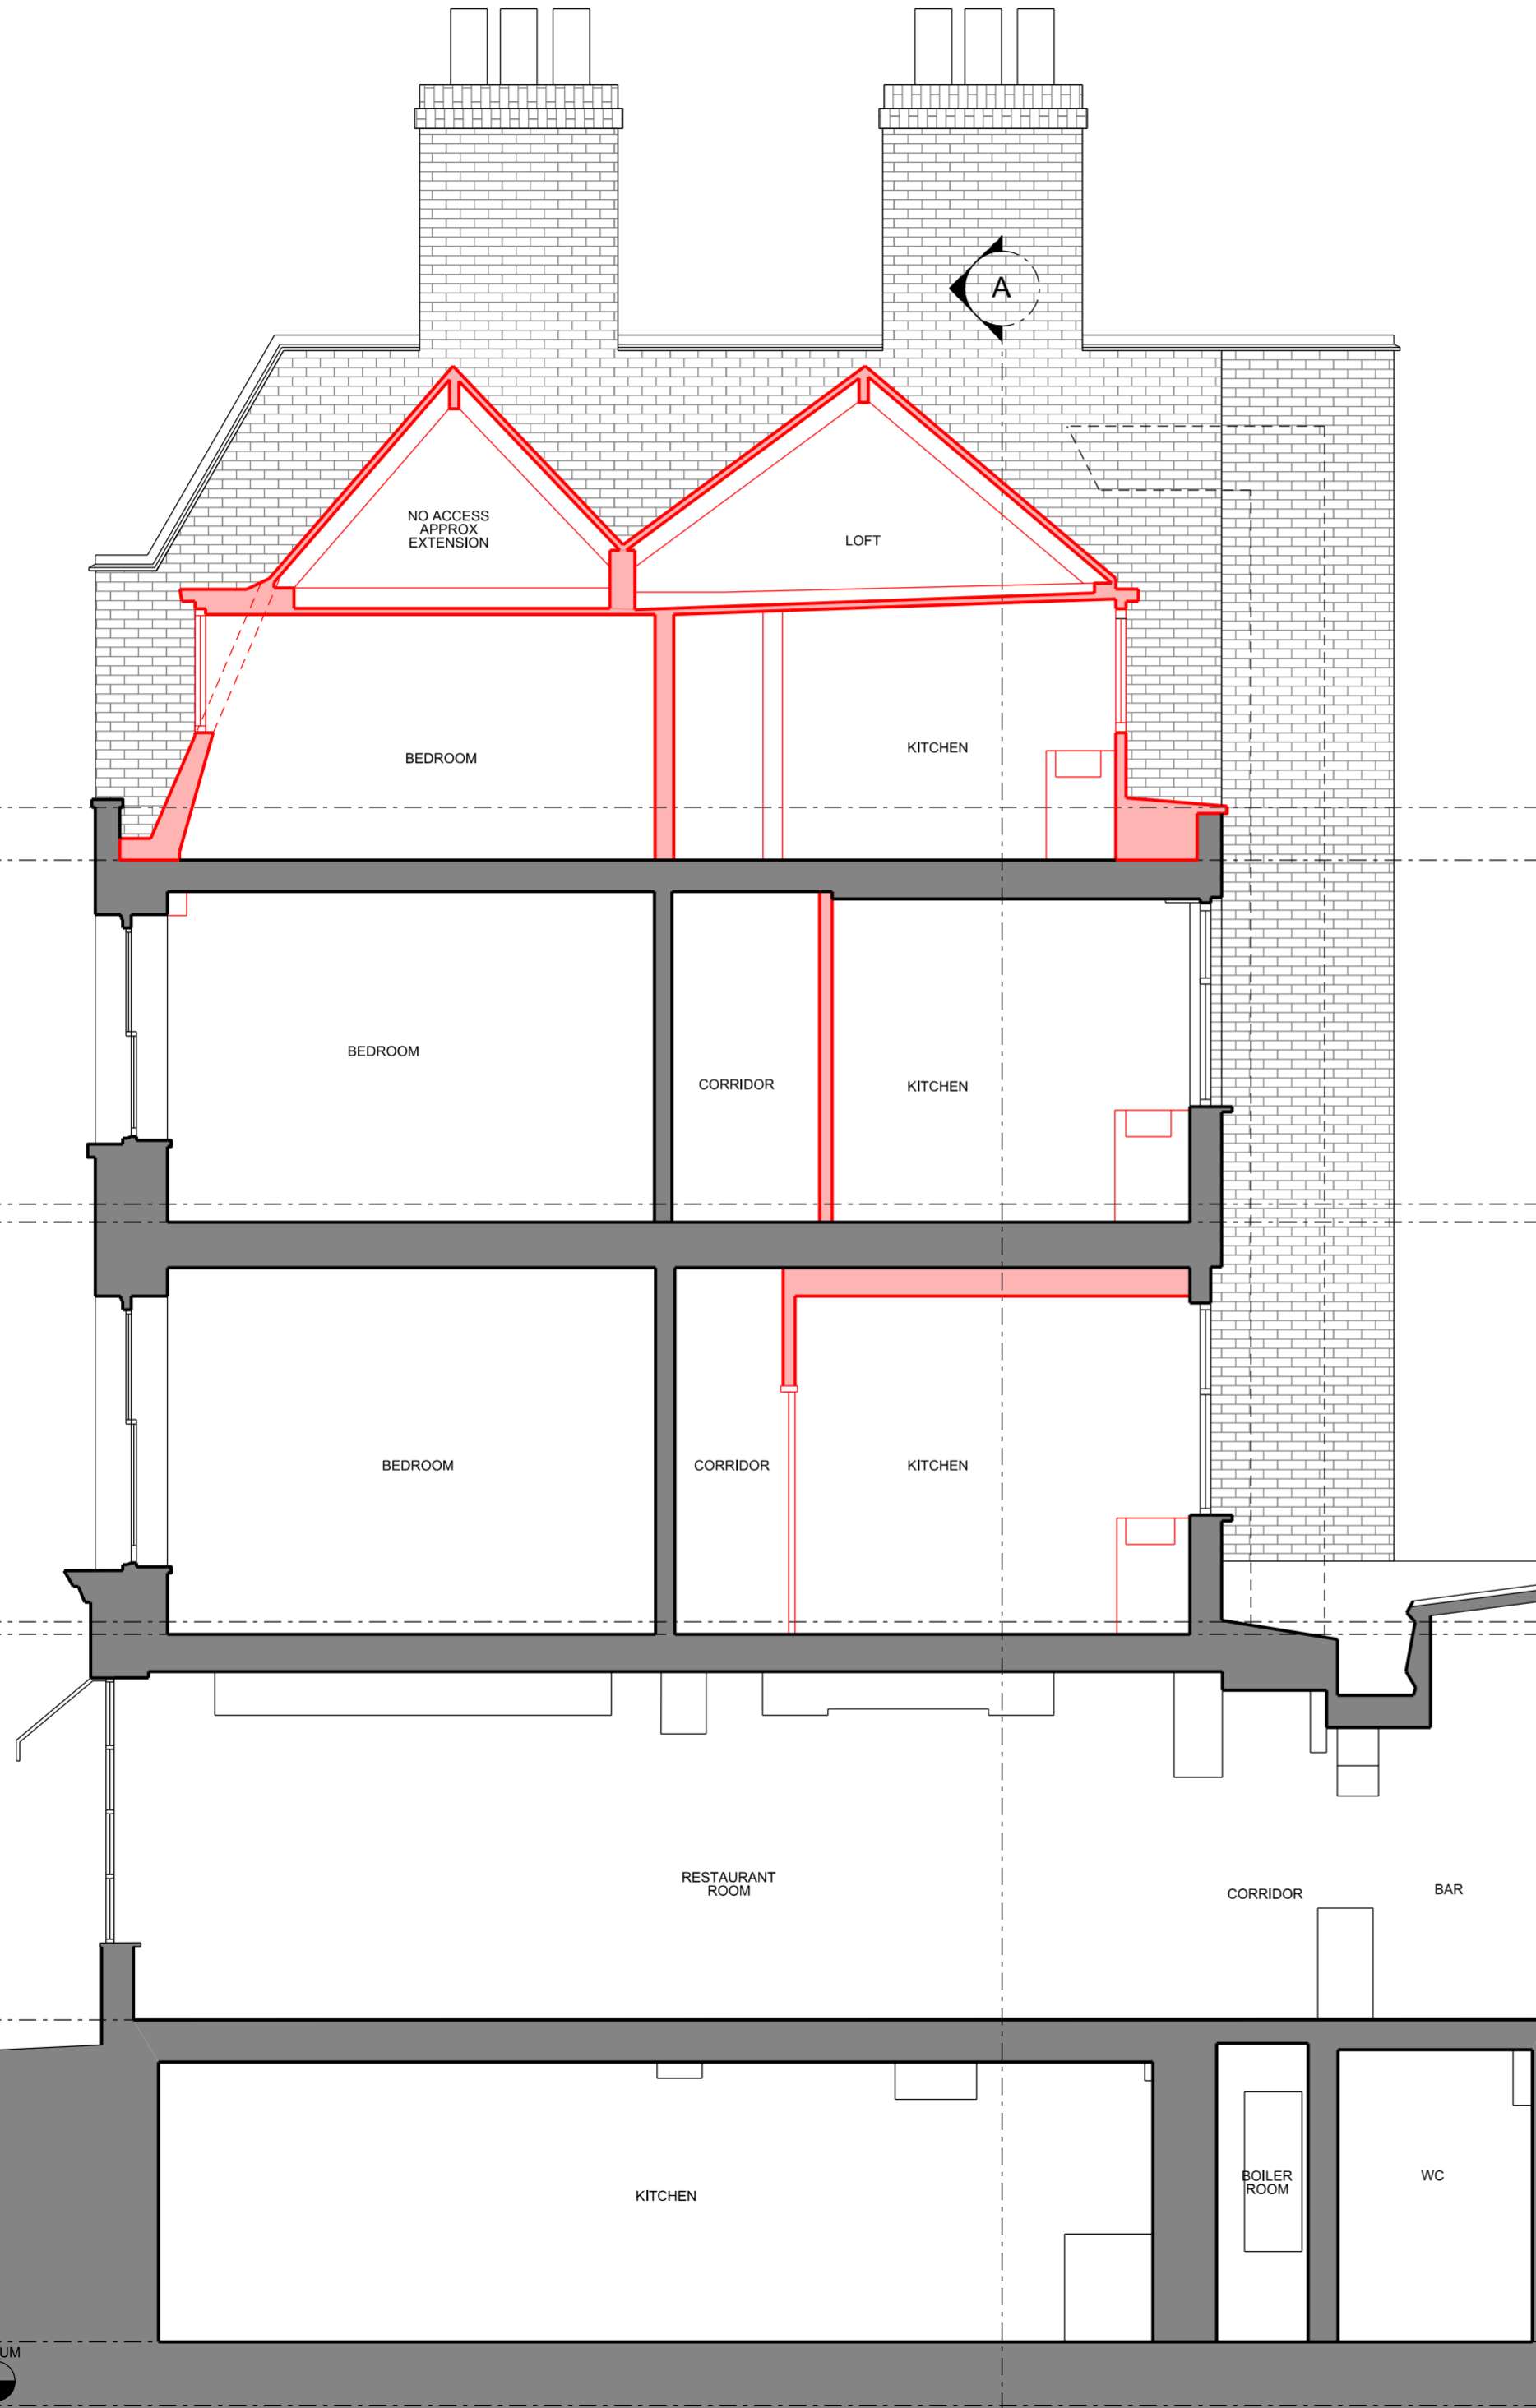

9.75
THIRD FLOOR
APARTMENT 46

9.33
THIRD FLOOR
APARTMENT 45

6.56
SECOND FLOOR
APARTMENT 46

6.42
SECOND FLOOR
APARTMENT 45

3.20
FIRST FLOOR
APARTMENT 46

3.10
FIRST FLOOR
APARTMENT 45

0.00
GROUND FLOOR


-2.59
BASEMENT

-3.10
CELLAR

General notes:

Do not scale from drawings.
Errors to be reported immediately to the Architect.
To be read in conjunction with all relevant Architects', Services and Structural Engineers' drawings.
All existing site, tree and building information has been compiled from different sources.
All dimensions to be checked on site.

Rev.	Date	Description	Drawn	Check
P02	15/03/17	Planning		

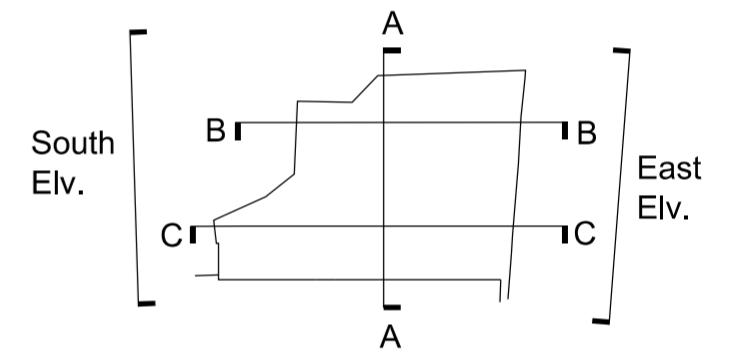

EMIL EVE ARCHITECTS

60a Windus Road
London N16 6UP
T 07805662839 E info@emileve.co.uk
www.emileve.co.uk

Project 45-46 Red Lion Square Project number 030

Client
Glasshouse Limited


© Emil Eve Architects Ltd.

Drawing name Section BB Existing and Demolition Drawing number 030_E_31

Date Sept 2016 Issue P02
Scale / Format 1:50@A2/1:100@A4
Drawn / Checked EEA Planning
Approved EEA
CAD Reference -

0 1m 2m 5m 10m


Scale bar in metres

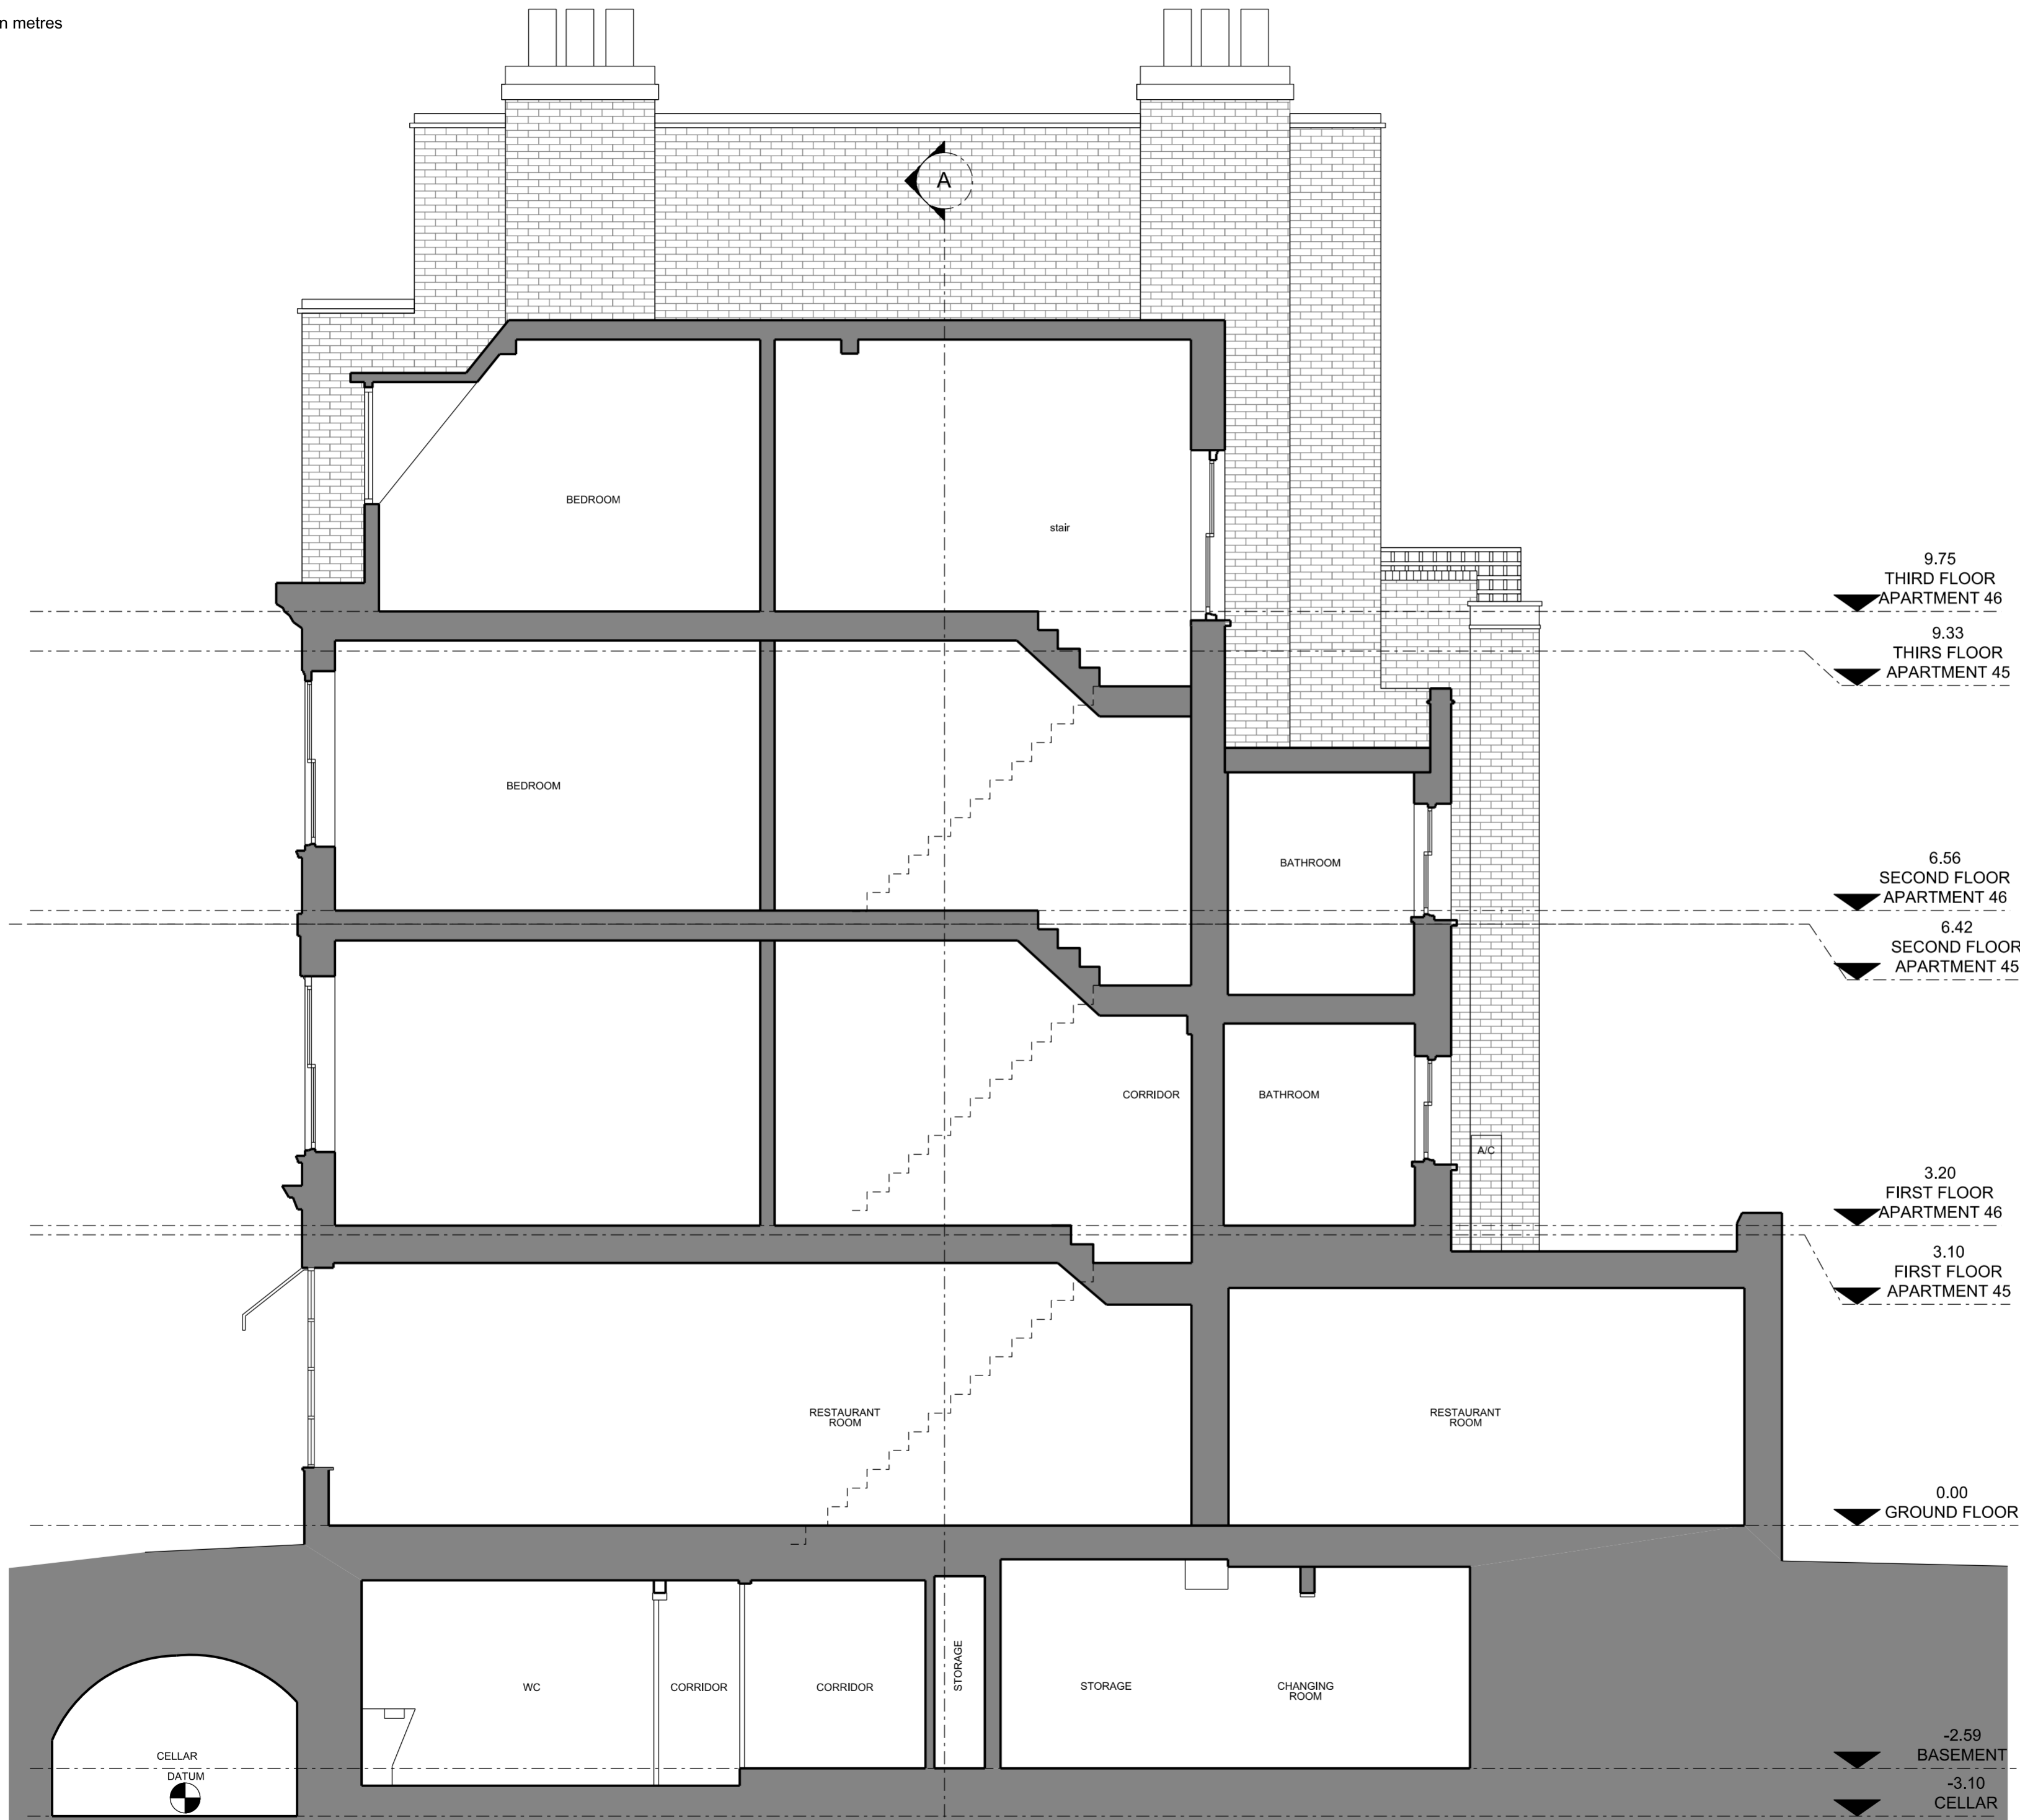

General notes:

Do not scale from drawings.
 Errors to be reported immediately to the Architect.
 To be read in conjunction with all relevant Architects', Services and Structural Engineers' drawings.
 All existing site, tree and building information has been compiled from different sources.
 All dimensions to be checked on site.

Rev.	Date	Description	Drawn	Check
P02	15/03/17	Planning		

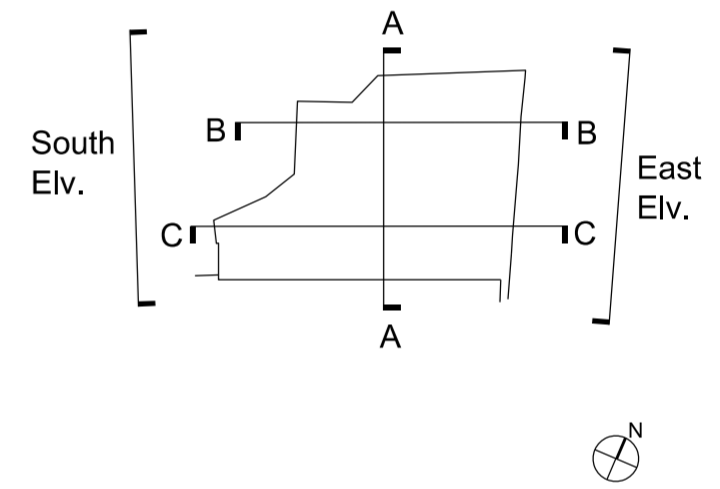

EMIL EVE ARCHITECTS

60a Windus Road
 London N16 6UP
 T 07805662839 E info@emileve.co.uk
 www.emileve.co.uk

Project 45-46 Red Lion Square Project number 030

Client
 Glasshouse Limited

© Emil Eve Architects Ltd.

Drawing name Section CC Existing and Demolition Drawing number 030_E_32

Date Sept 2016 Issue P02
 Scale / Format 1:50@A2/1:100@A4
 Drawn / Checked EEA
 Approved EEA
 CAD Reference -