



WALL TREATMENT LEGEND


- Indicates tiles restored and replaced with reproduction tiles as detailed in the Mosaic Restoration Company survey
- Indicates walls to be tanked, waterproofed and dry lined and paint finish.

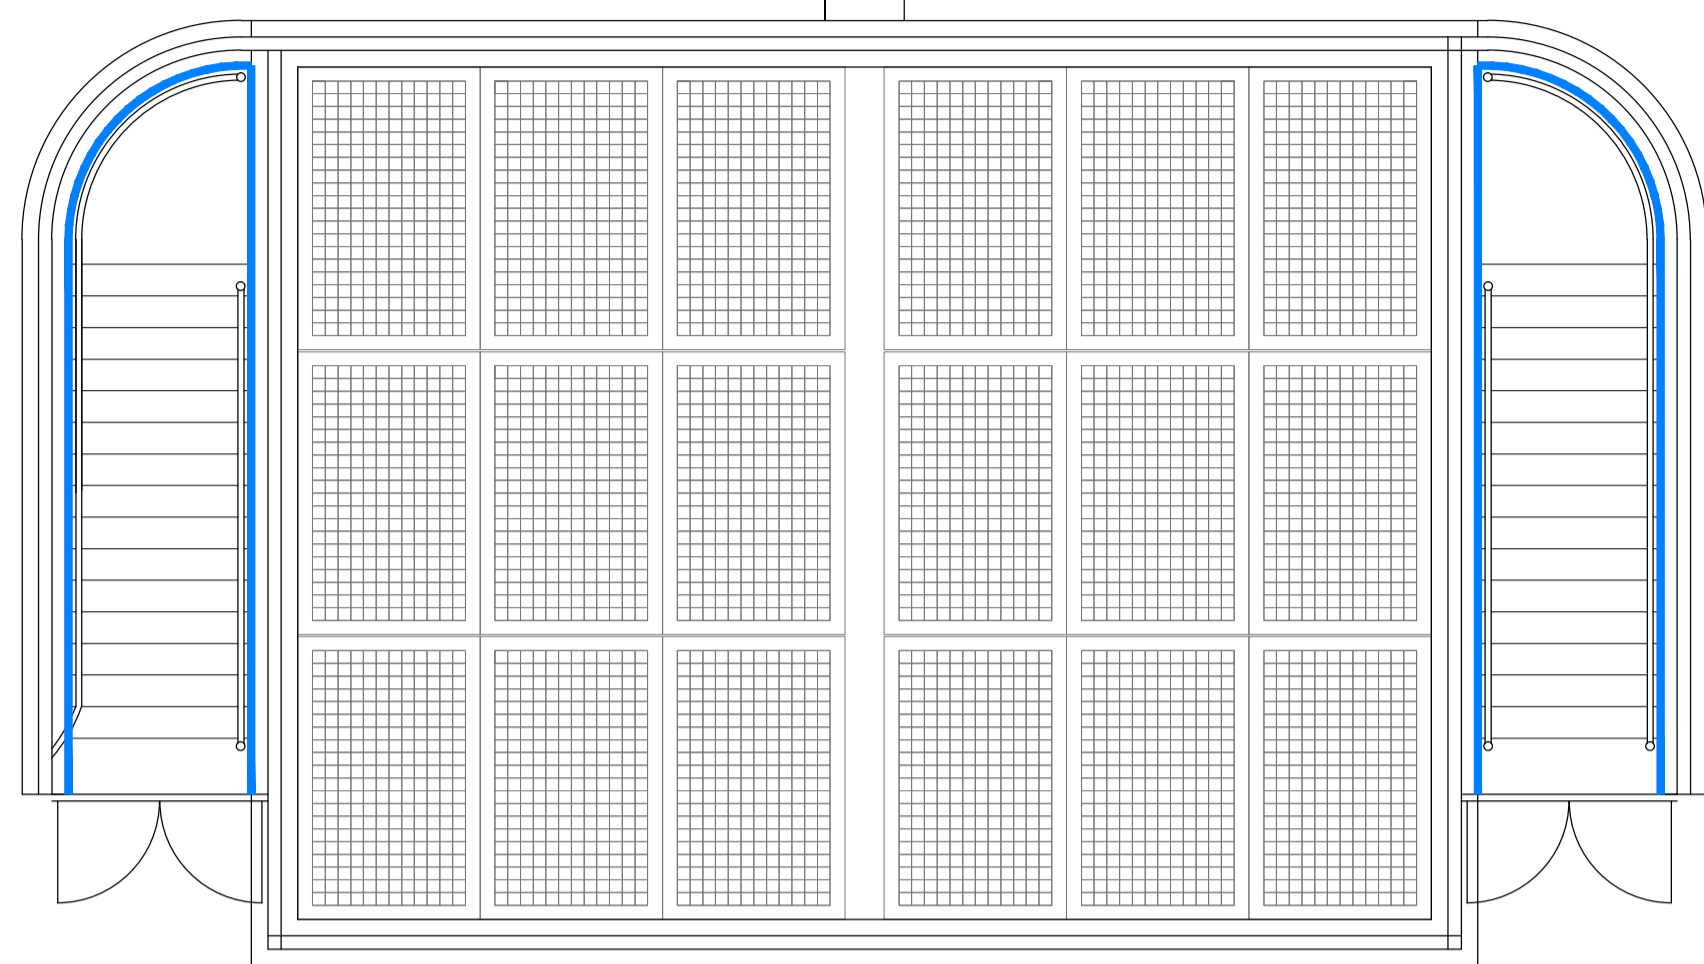

1 Proposed Roof Plan
Scale: 1:50

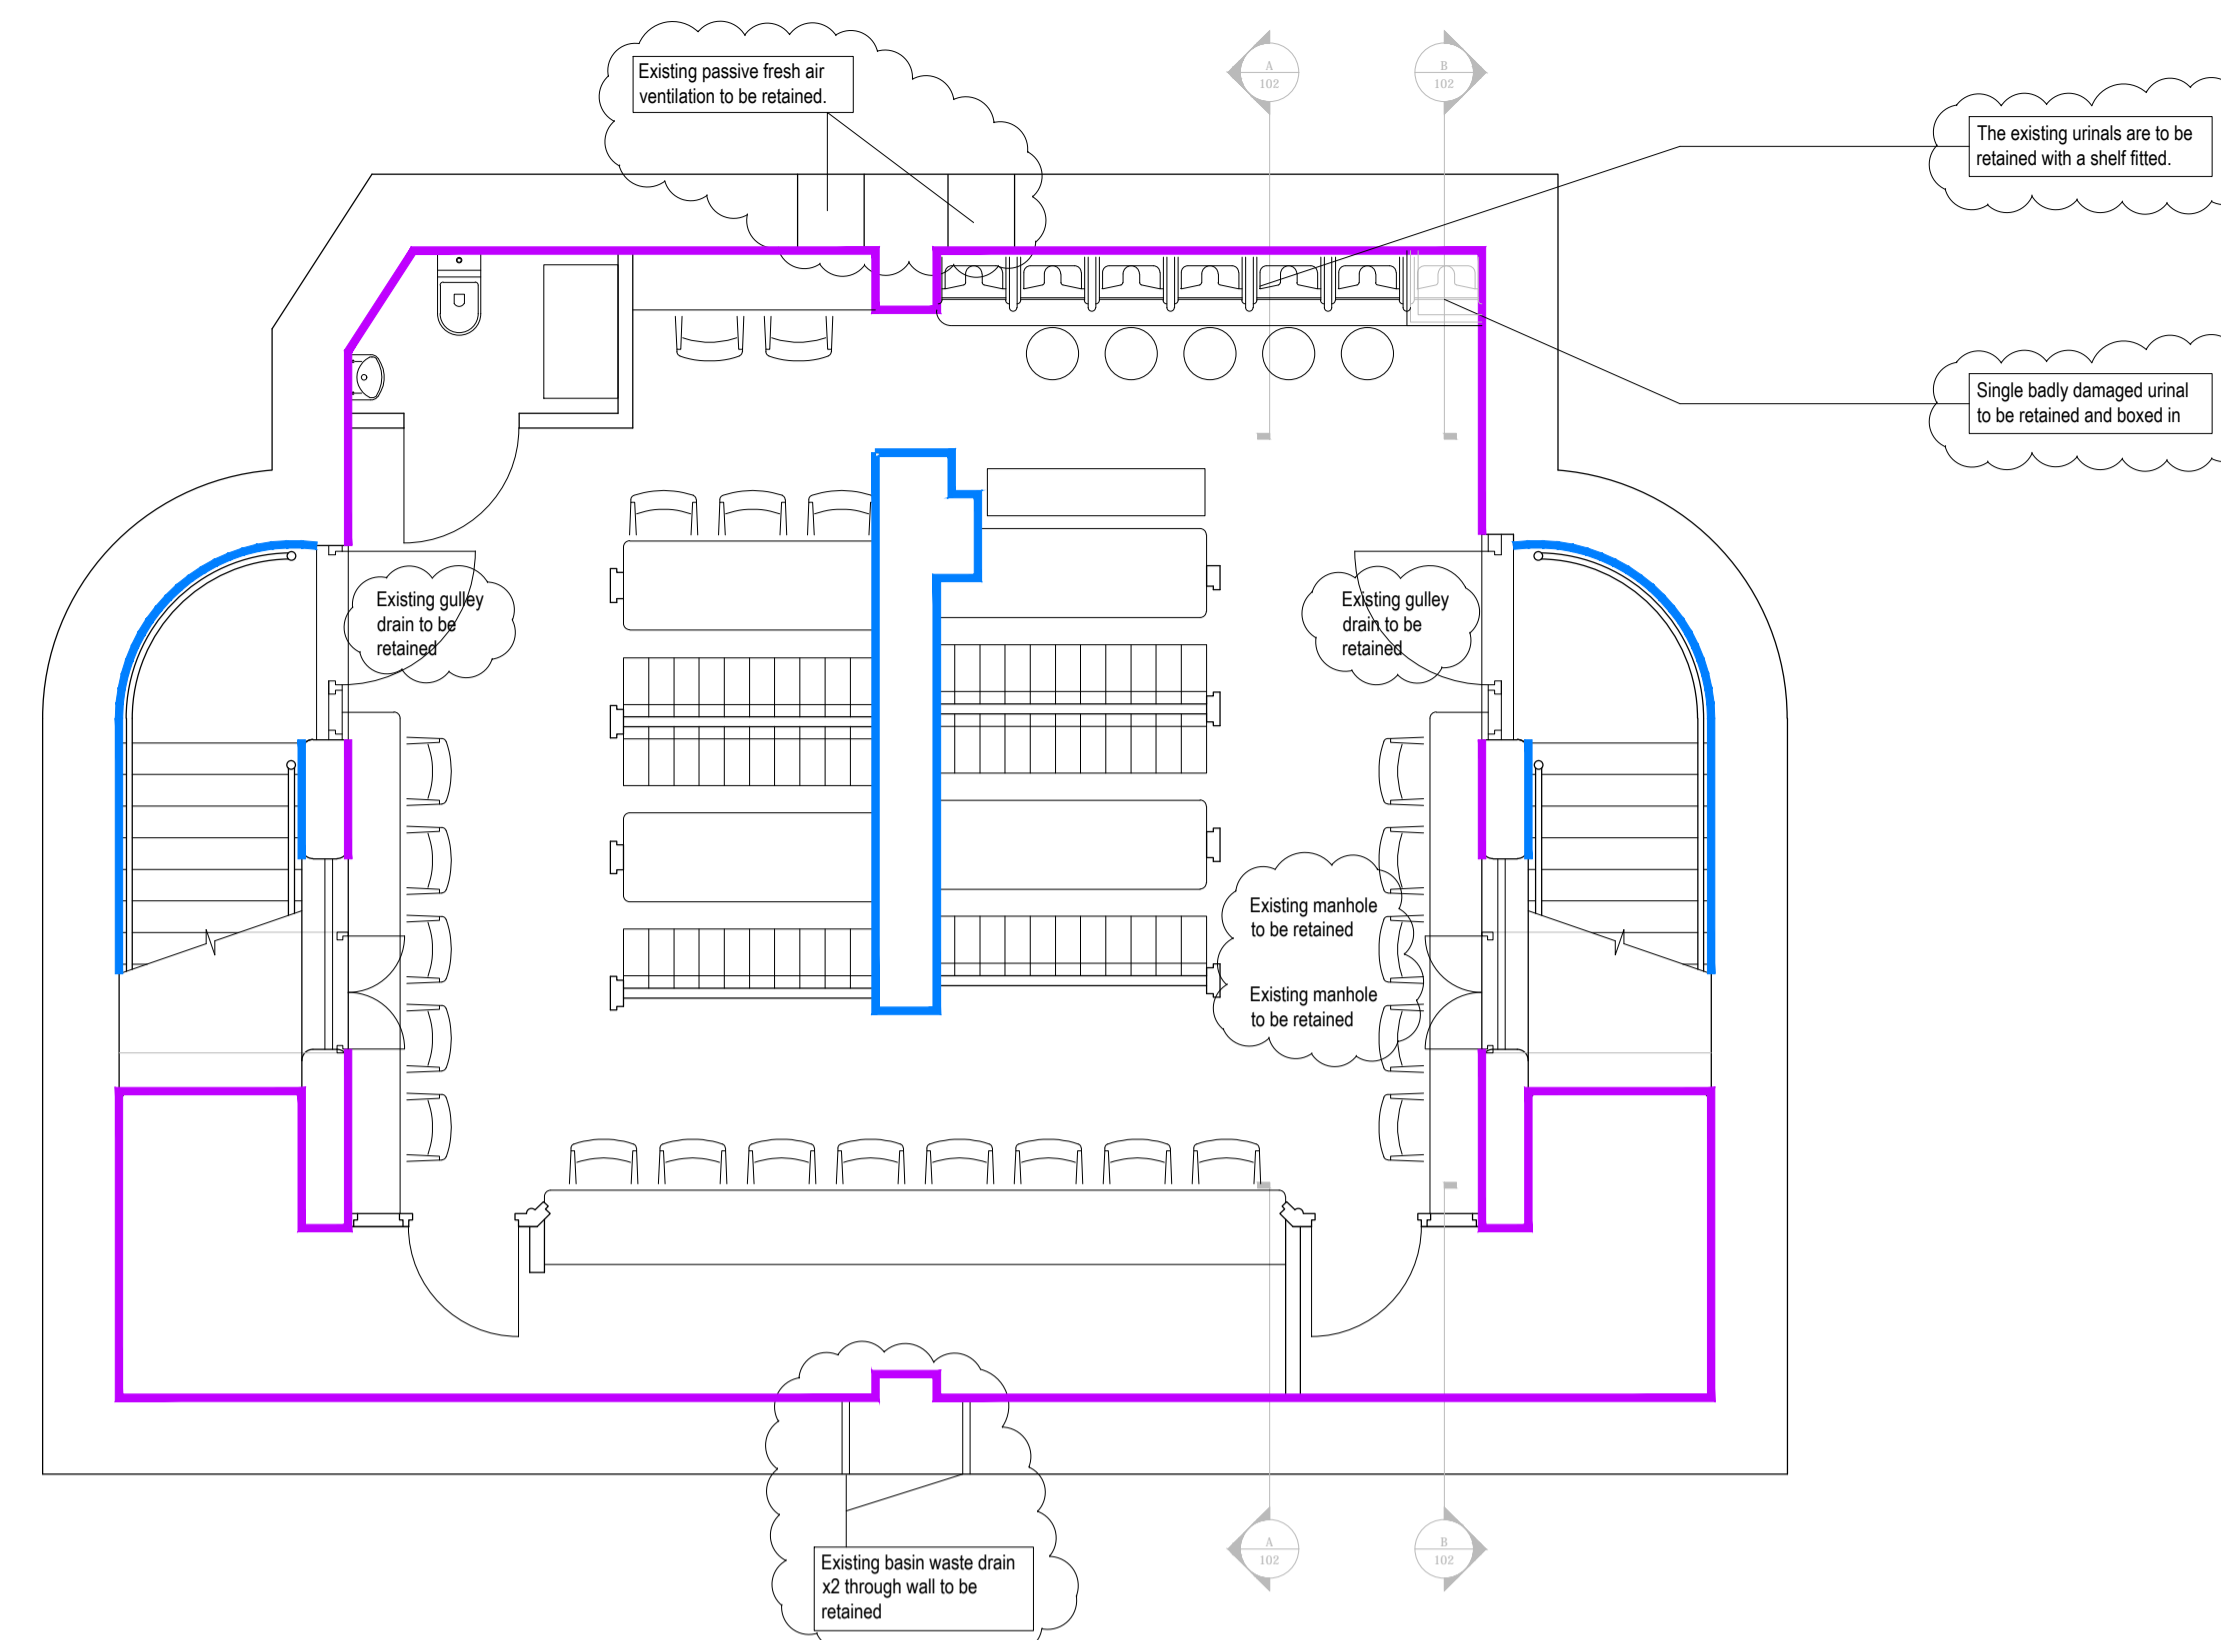


4 Proposed Floor Plan (demolitions removed)
Scale: 1:50

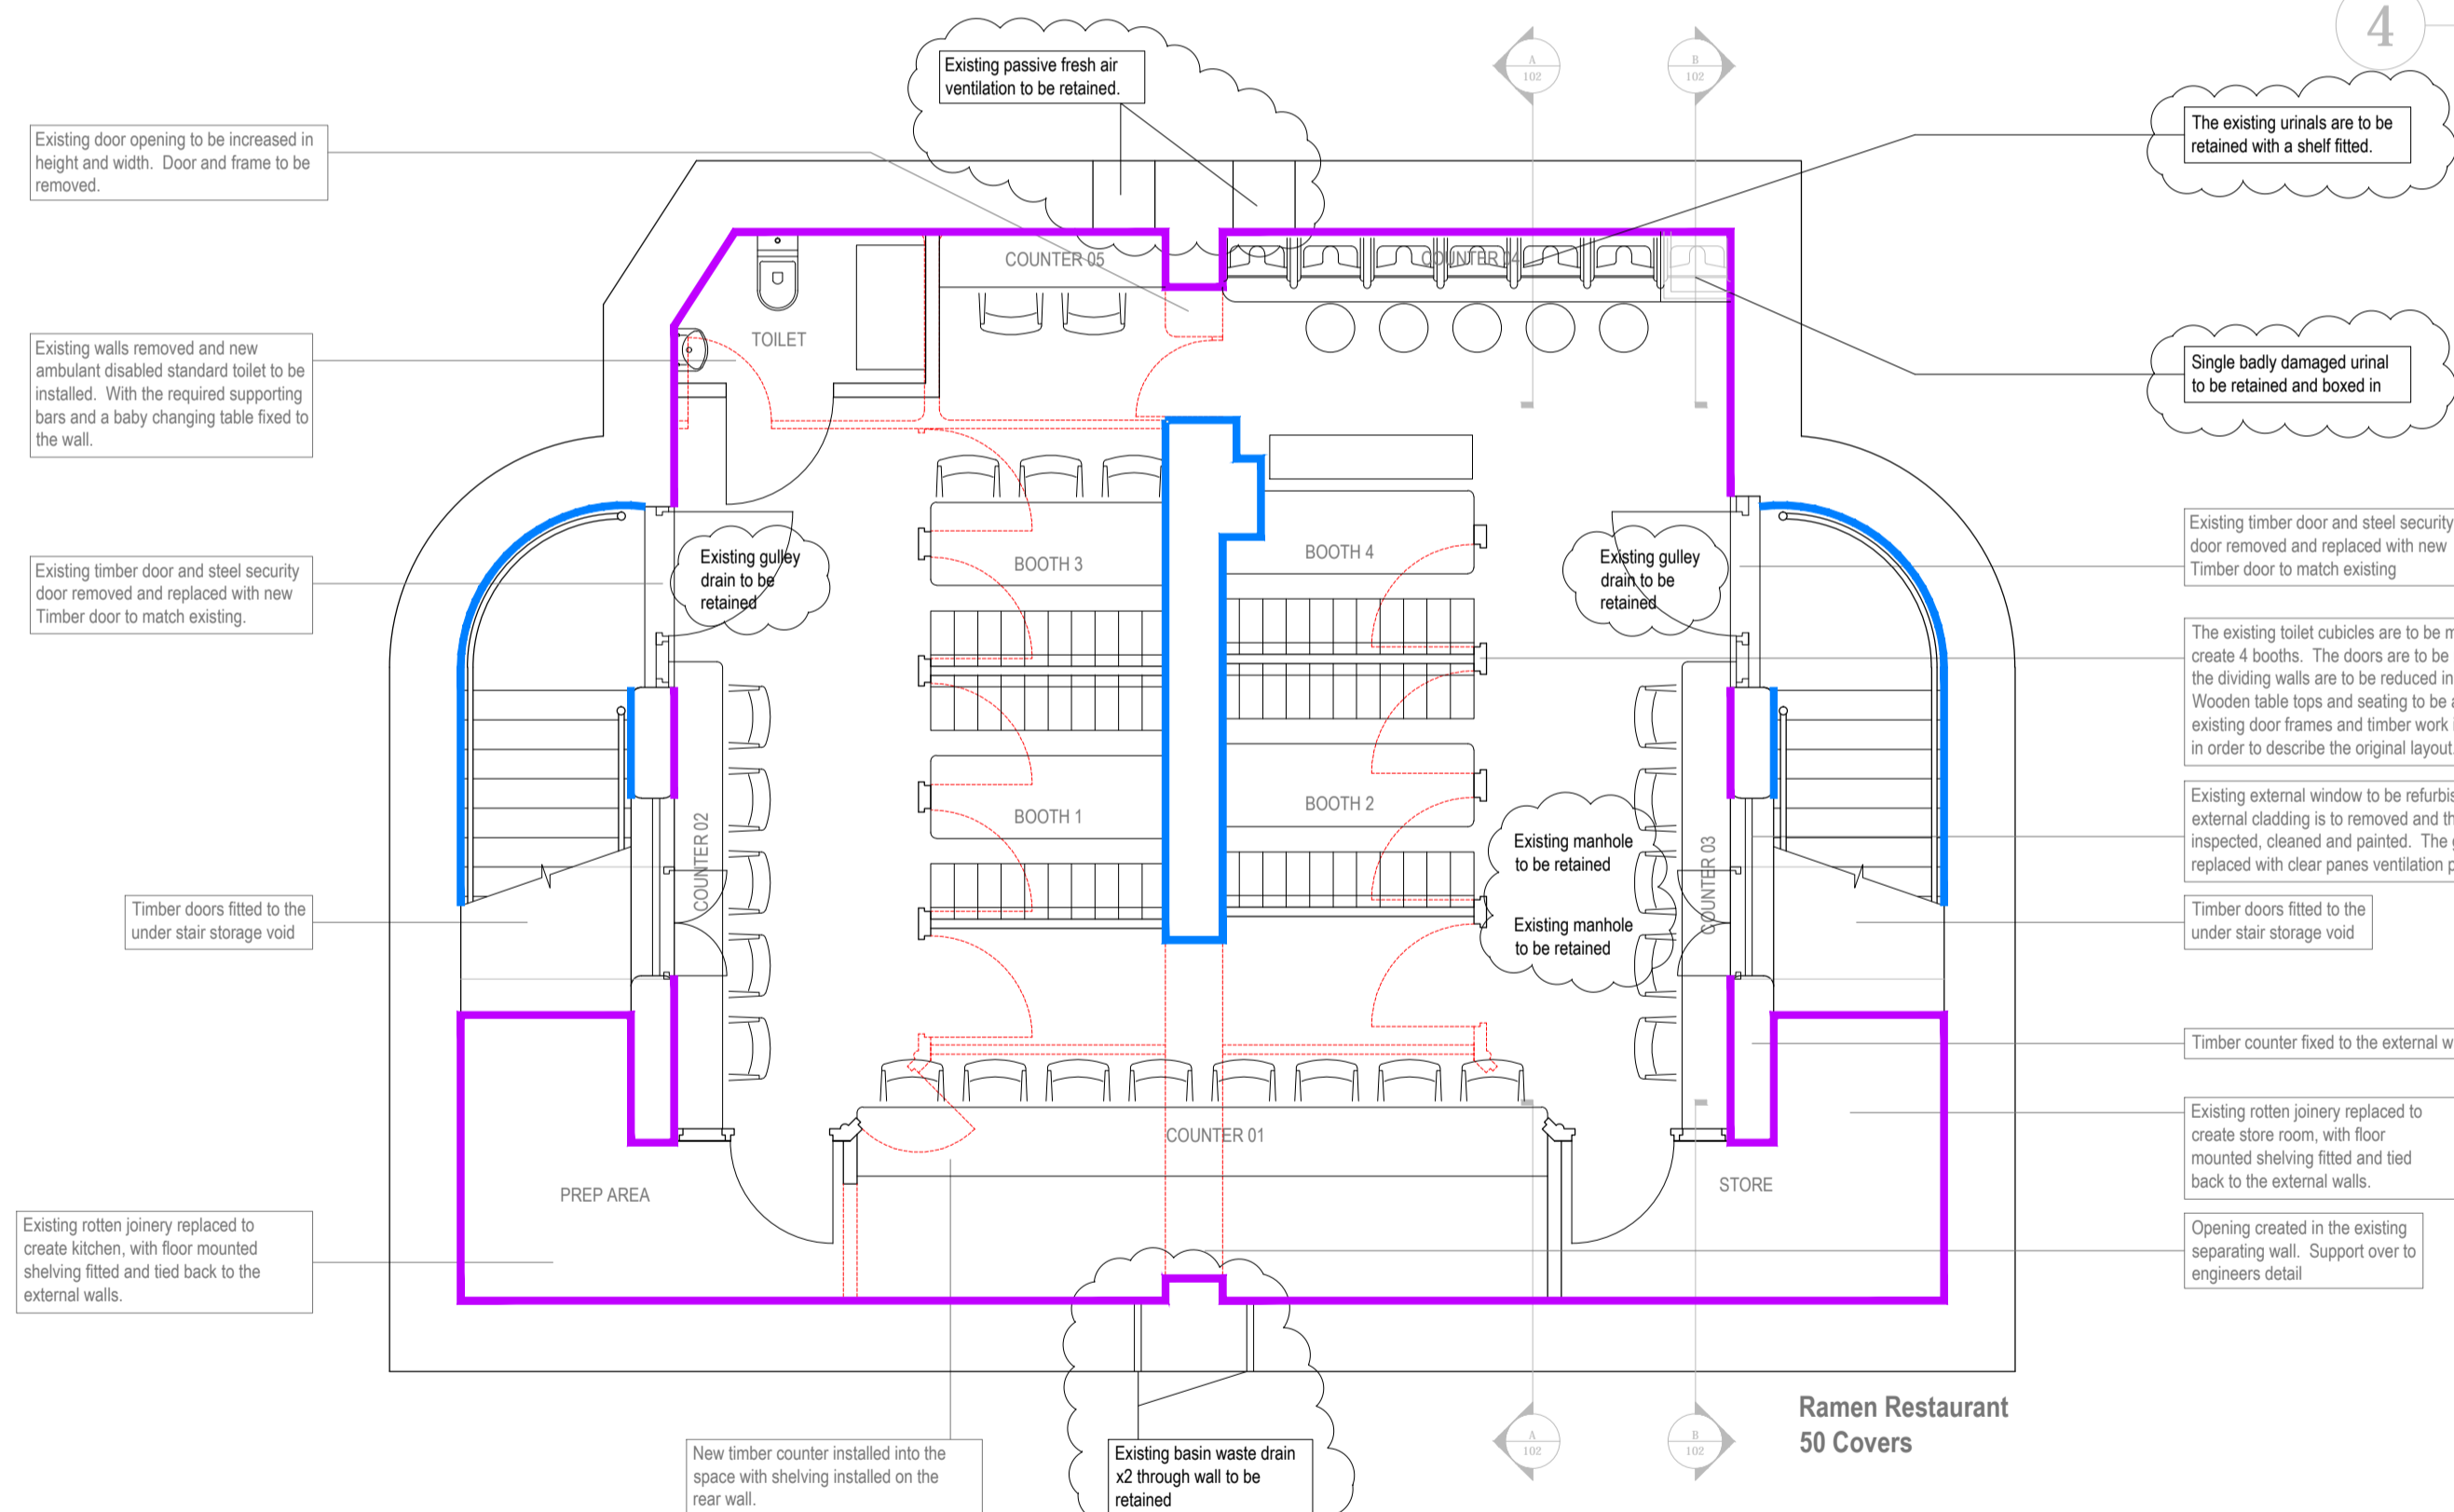


Ramen Restaurant
50 Covers

2 Proposed Floor Plan
Scale: 1:50

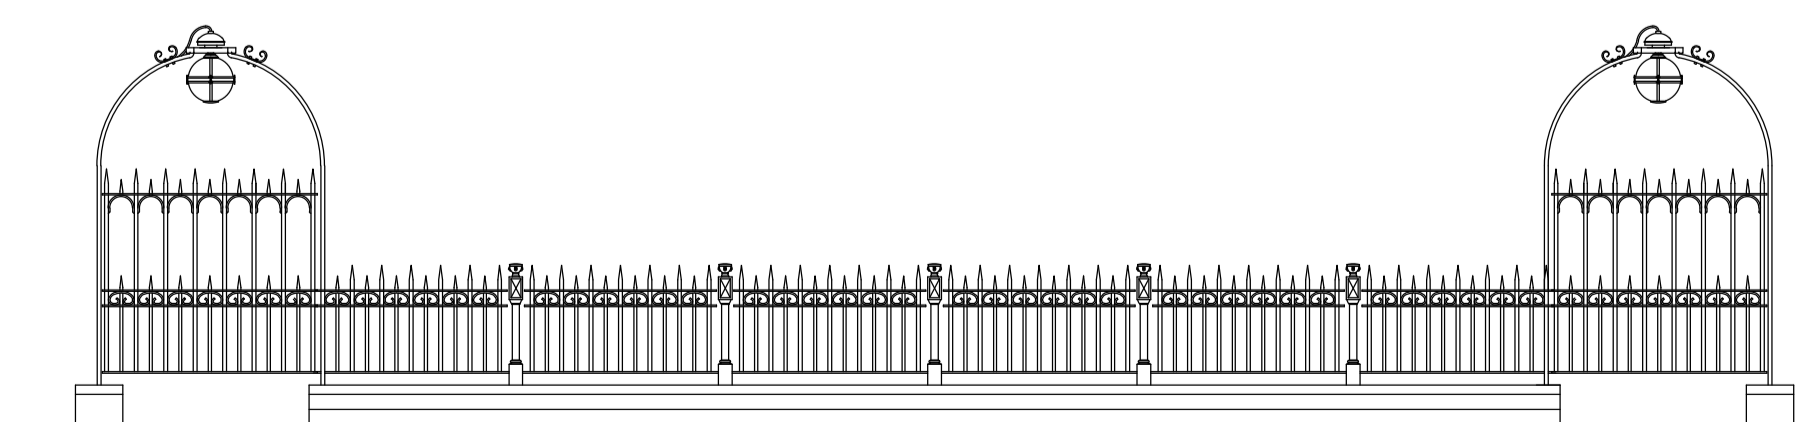

3 Front Elevation
Scale: 1:50

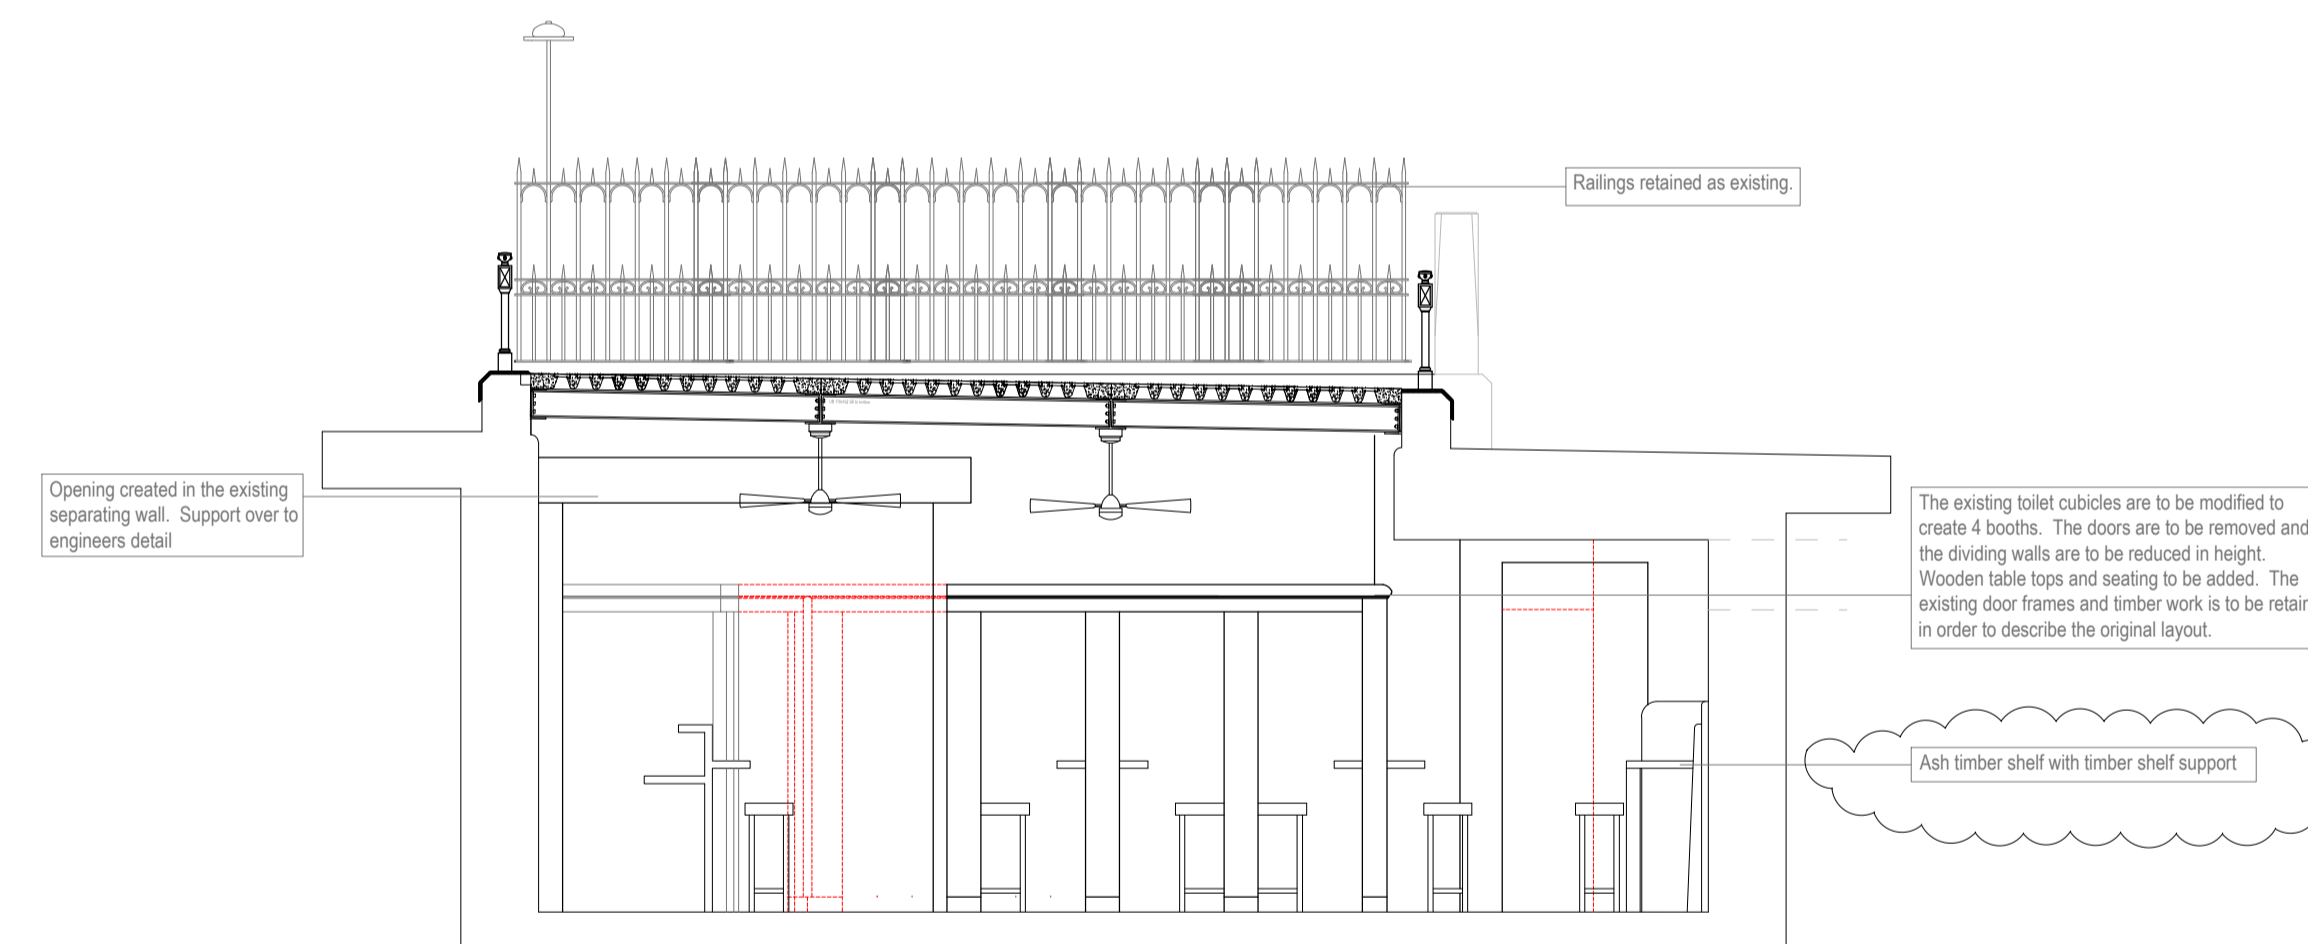

4 Proposed Section A-A
Scale: 1:50



5 Proposed Section B-B
1:50