




Revision	Date	Drawn	Details
-	15/05/17	AS	-
-	15/05/17	AS	ISSUED FOR PLANNING

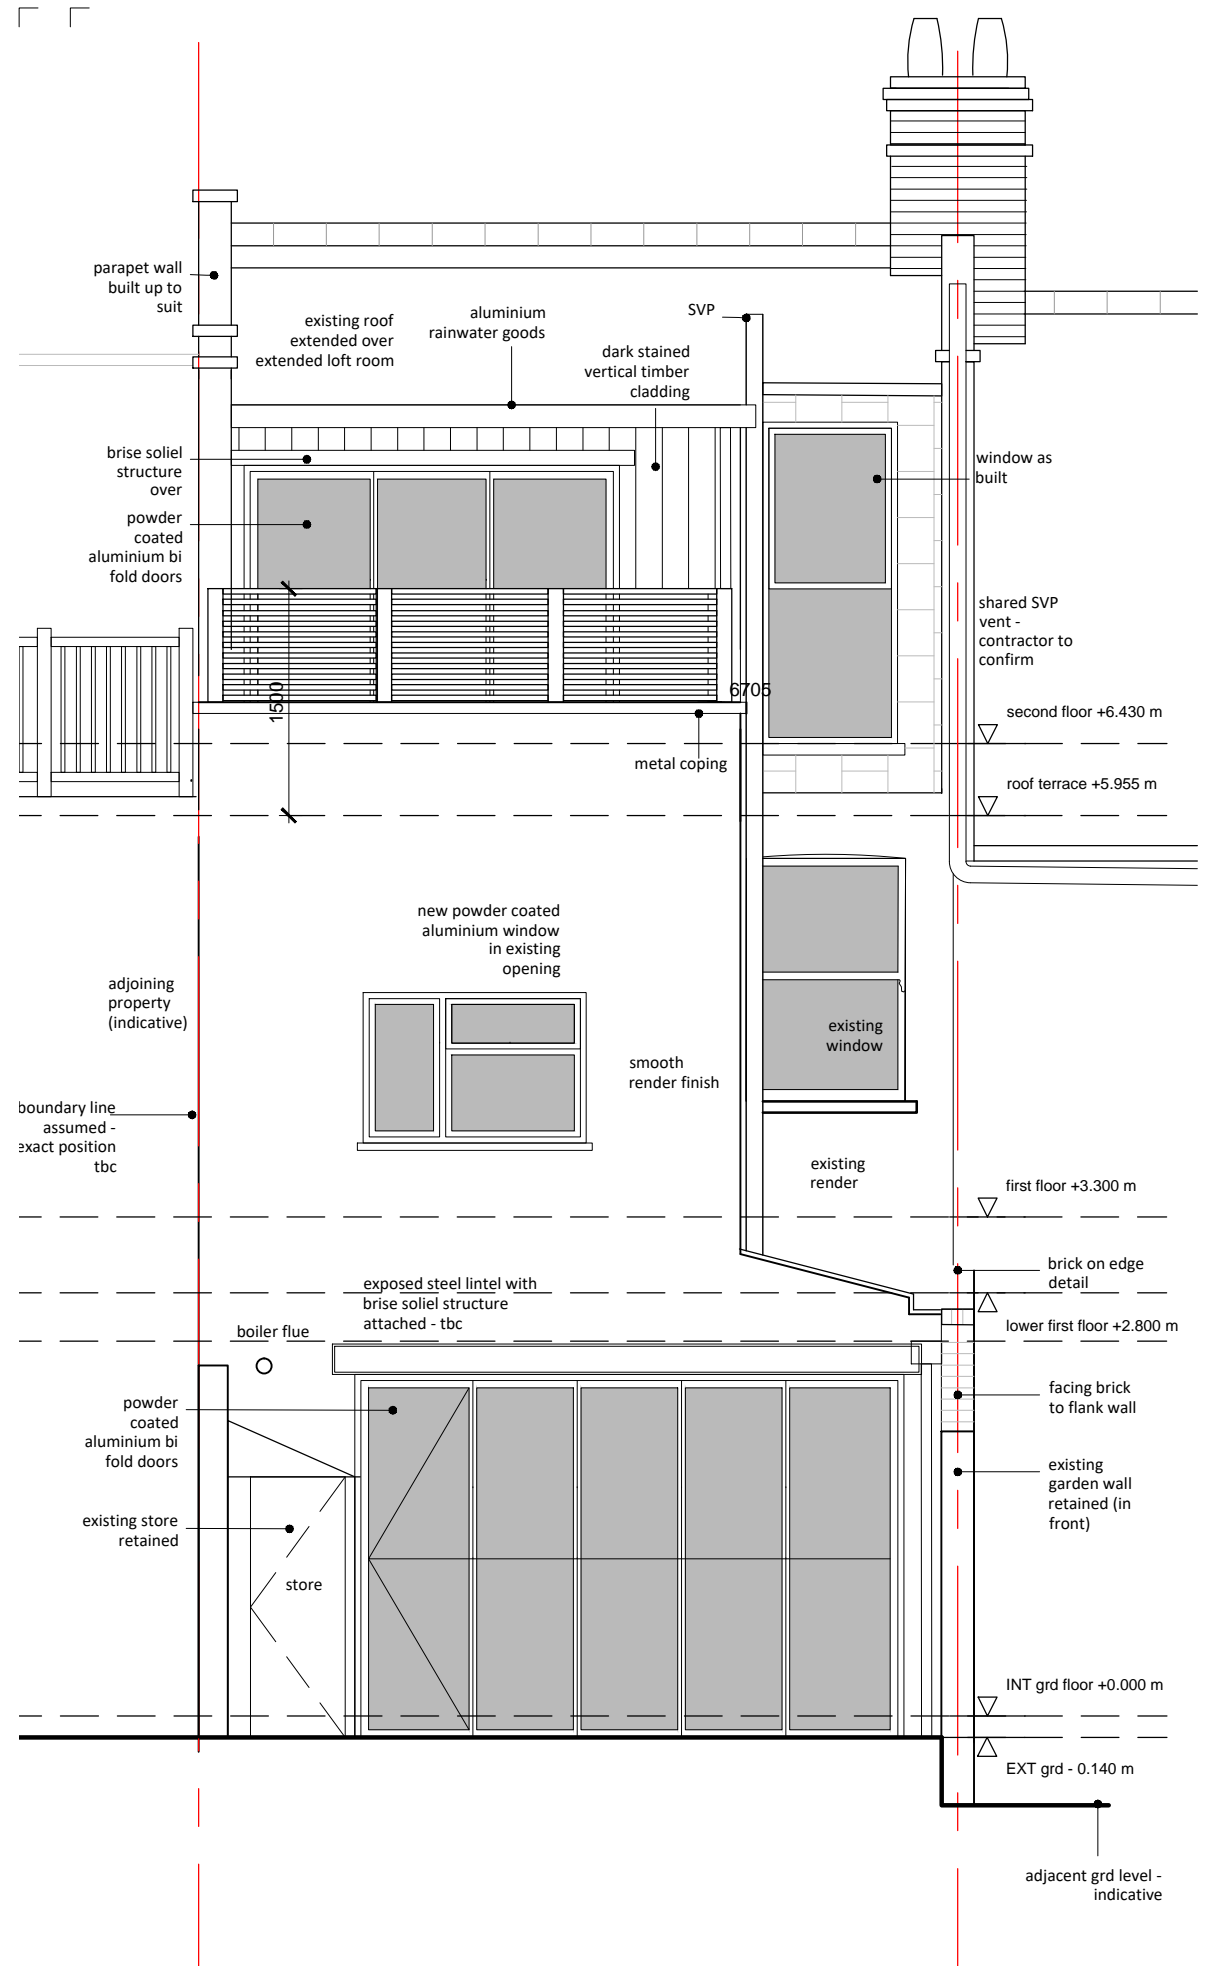

REAR ELEVATION - PROPOSED

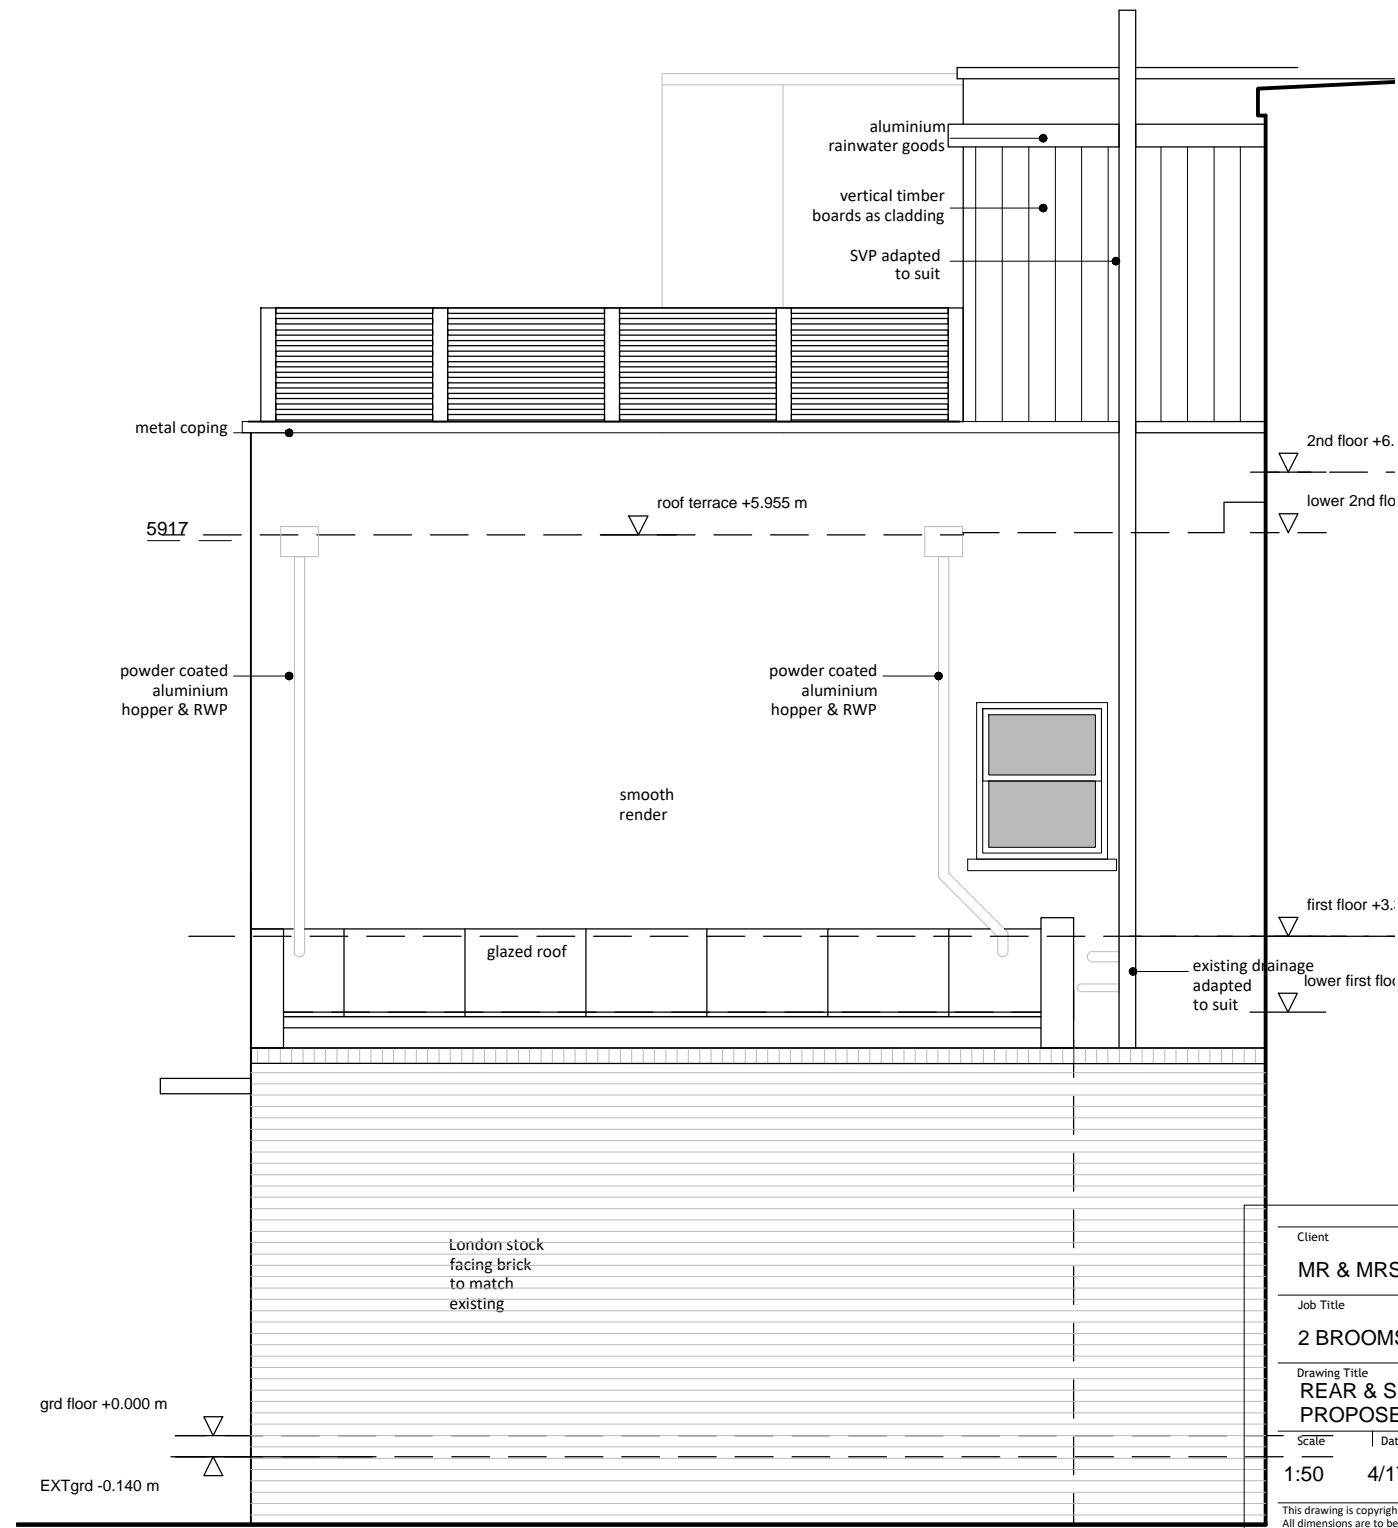

SIDE ELEVATION - PROPOSED

 

Client			
MR & MRS SMITH			
Job Title			
2 BROOMSLEIGH STREET, NW6 1QW			
Drawing Title			
REAR & SIDE ELEVATION PROPOSED			
Scale	Date	Drawn	Drawing Number
1:50	4/17	AS	002 A3 345 -
<small>This drawing is copyright and should not be used without consent. All dimensions are to be verified on site, and must not be scaled from this drawing.</small>			

sketch ARCHITECTURE

Registered address:
 37 Moring Road, London SW17 8DN
 Tel: +44 7411393199
 email: as@sketcharchitecture.co.uk
 web: in progress