





FRONT ELEVATION (EXISTING)

FRONT ELEVATION (PROPOSED)

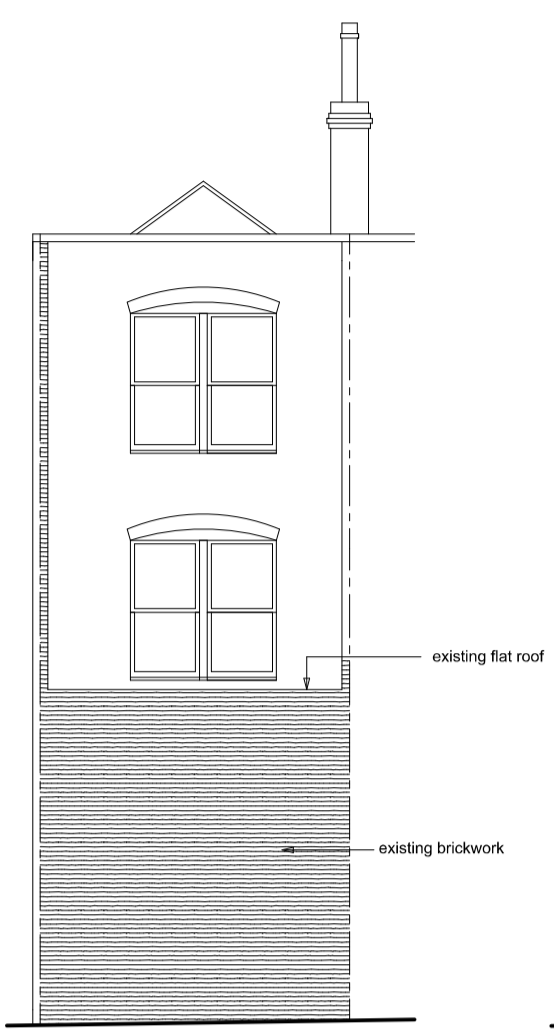


REAR ELEVATION (EXISTING)


REAR ELEVATION (PROPOSED)

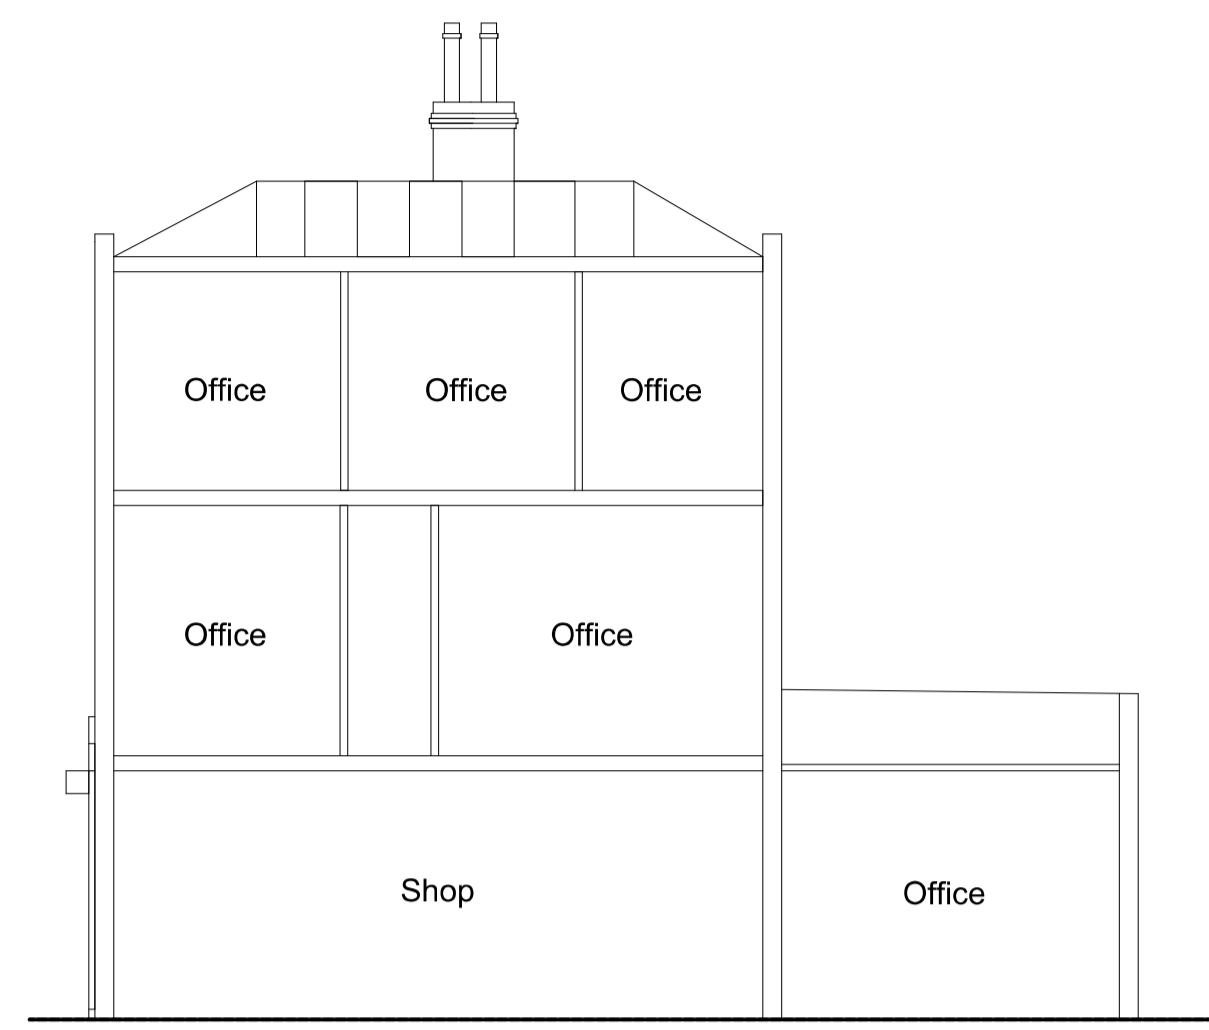


SECTION (EXISTING)

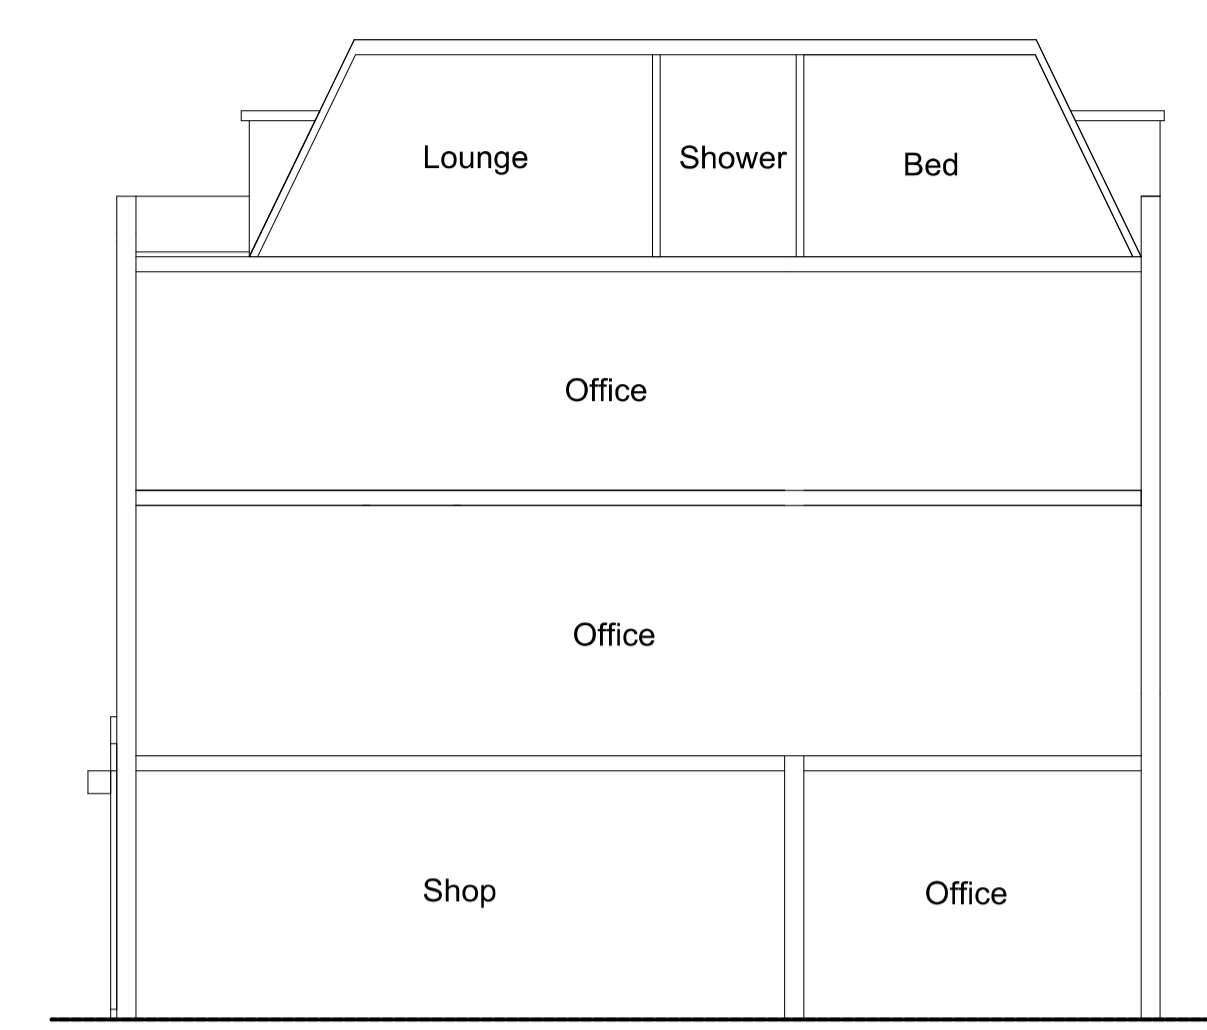


SECTION (PROPOSED)

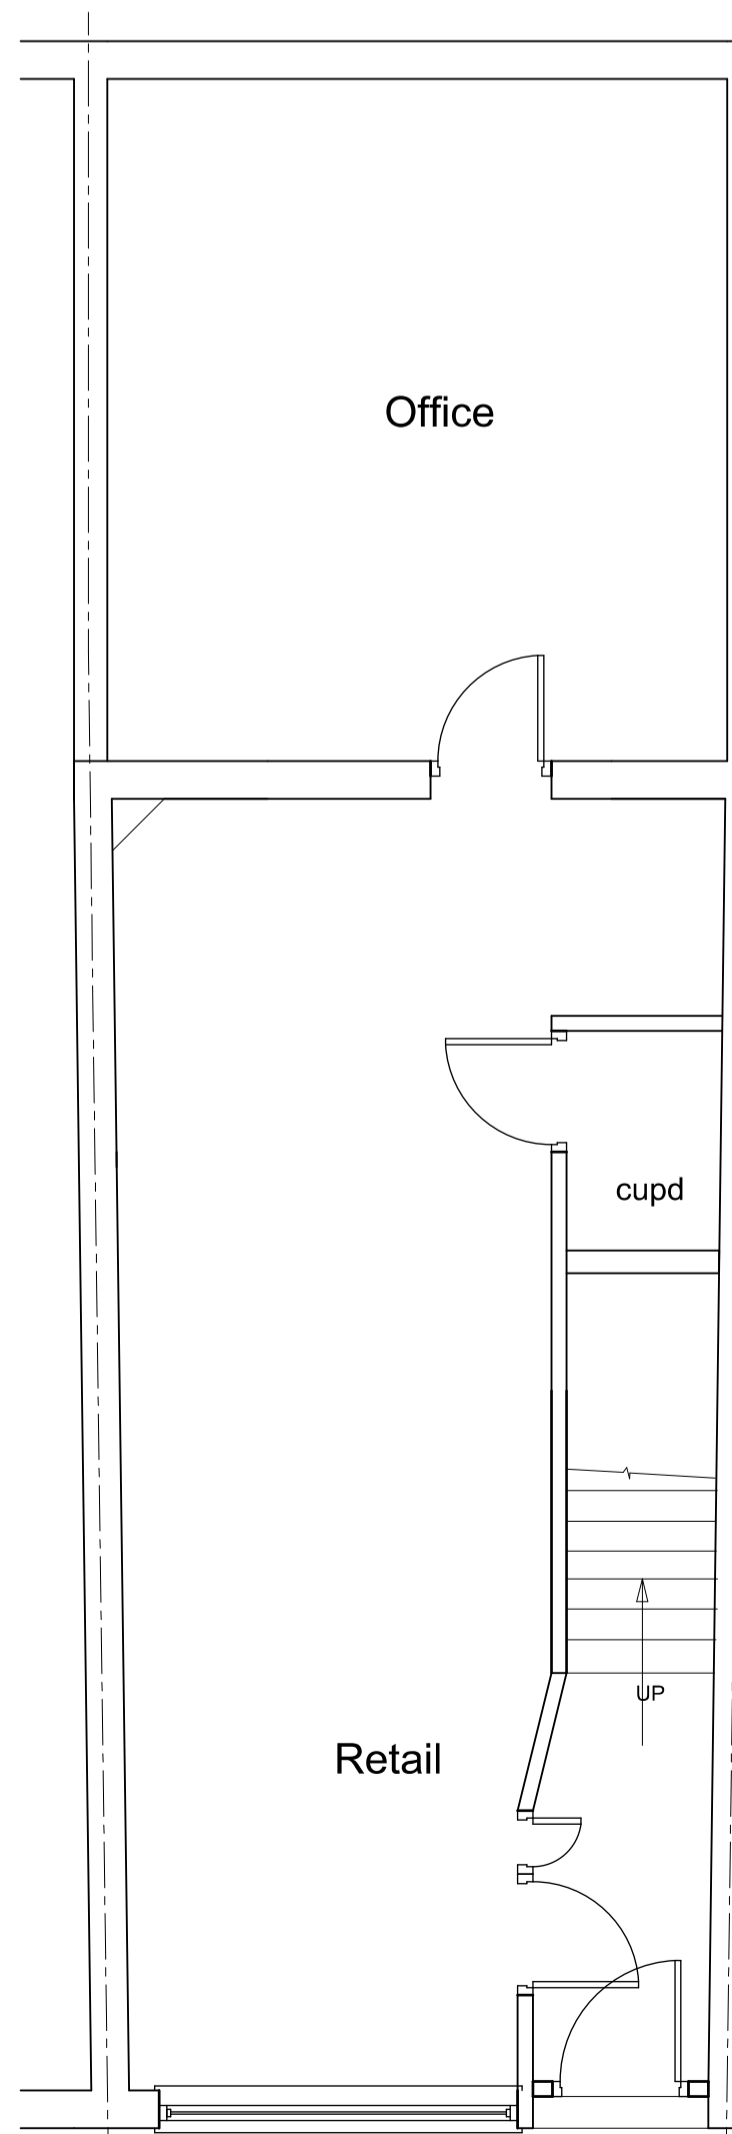


GROUND FLOOR PLAN (EXISTING)

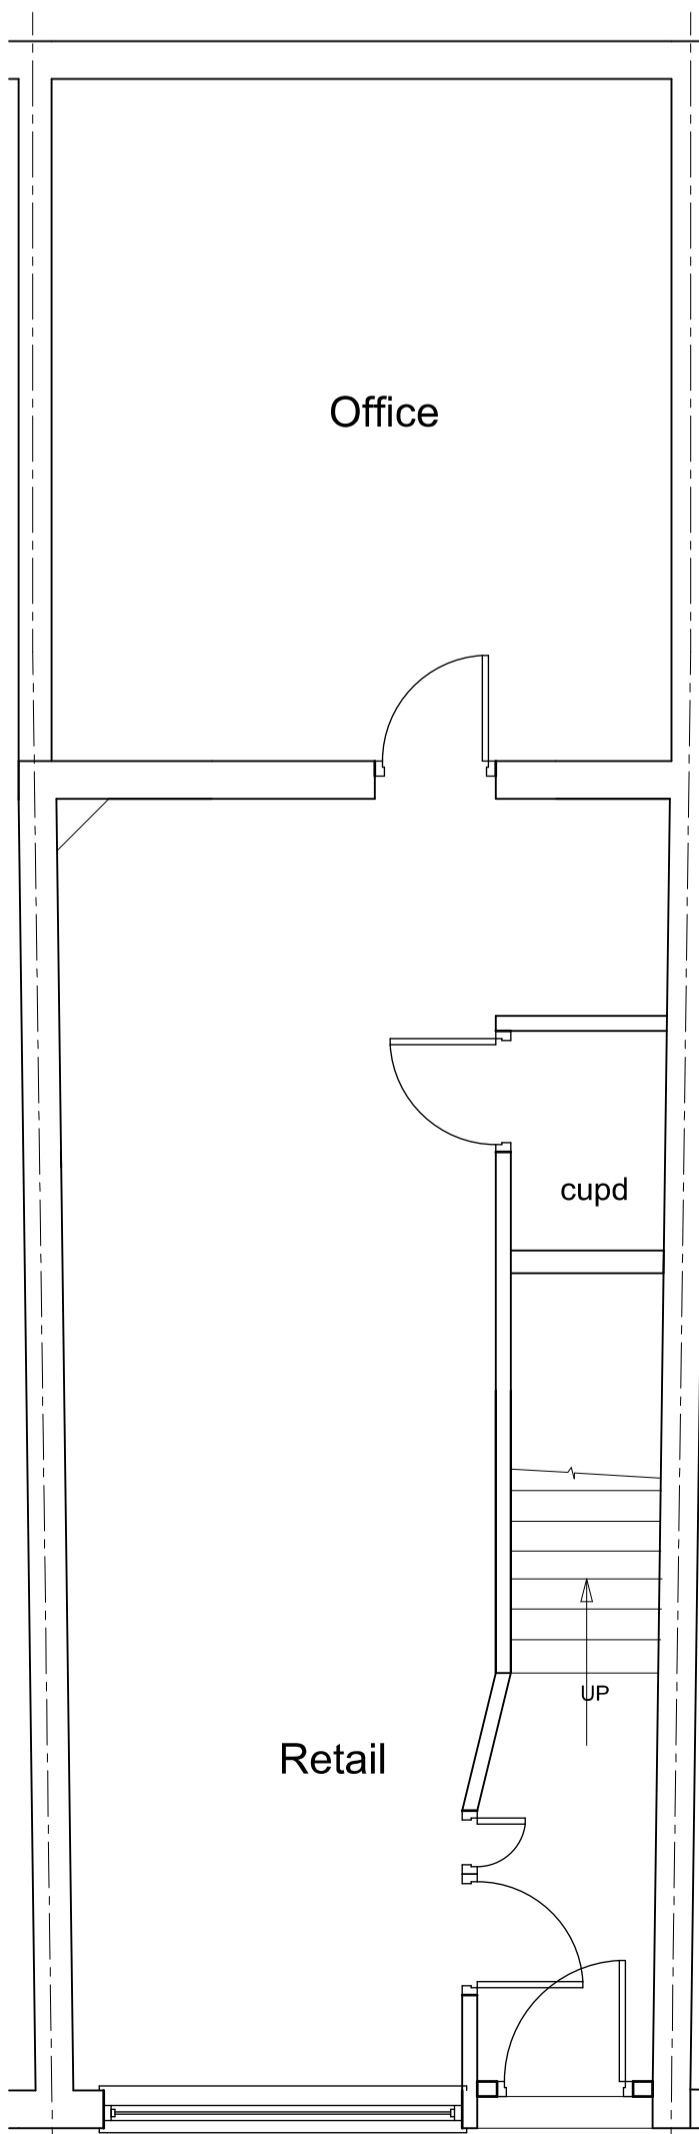


GROUND FLOOR PLAN (PROPOSED)

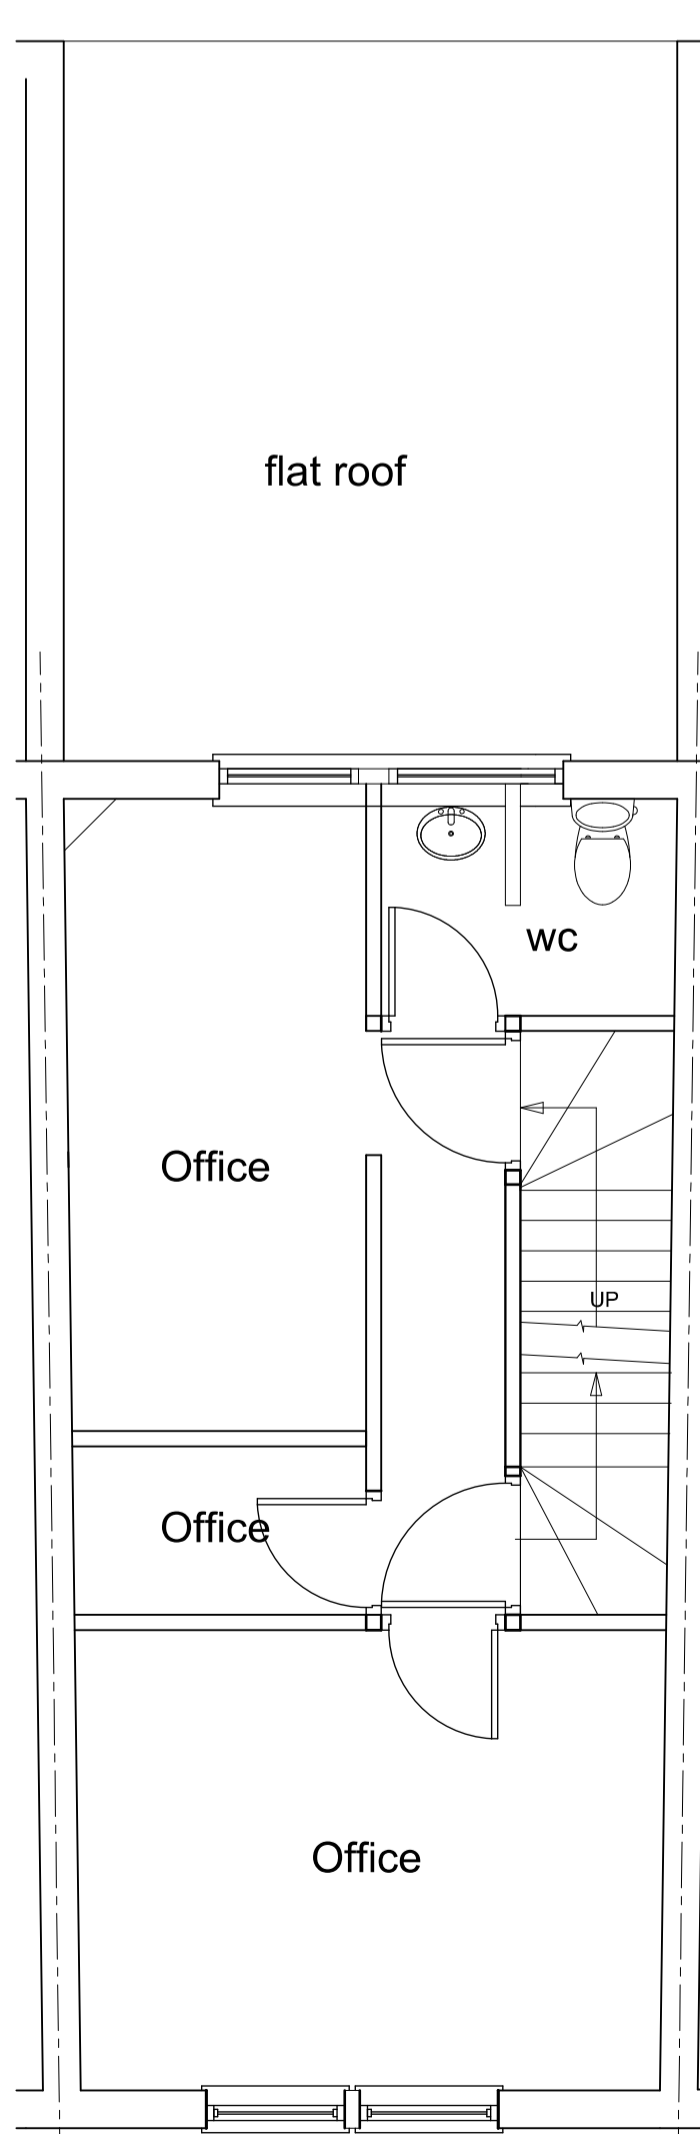


FIRST FLOOR PLAN (EXISTING)

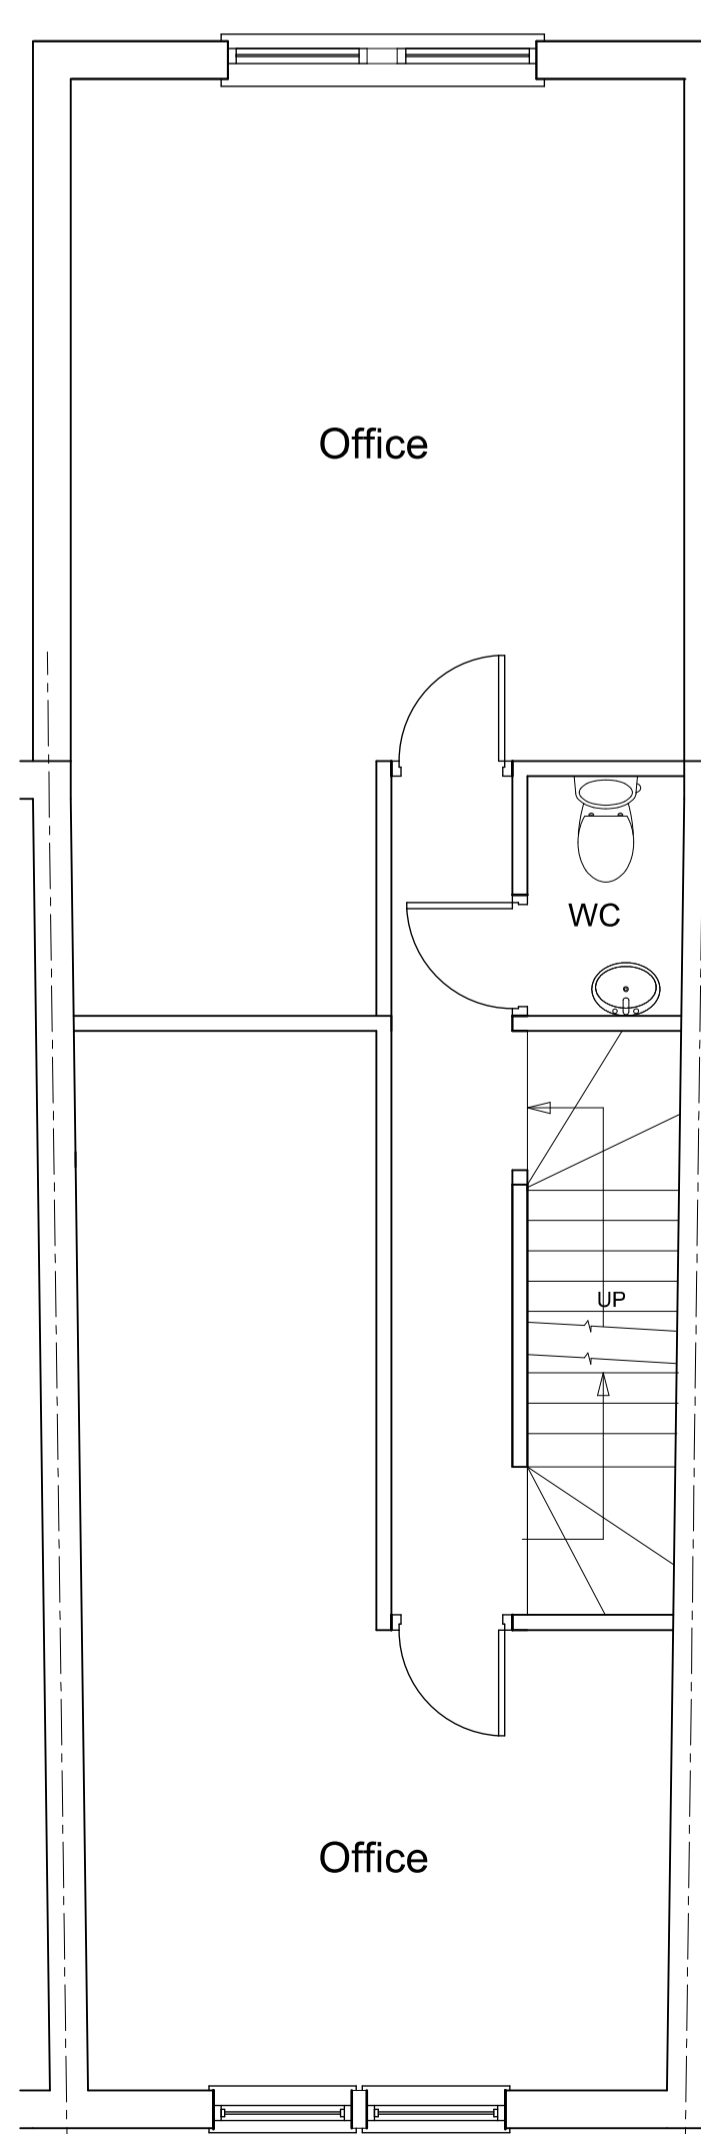


FIRST FLOOR PLAN (PROPOSED)

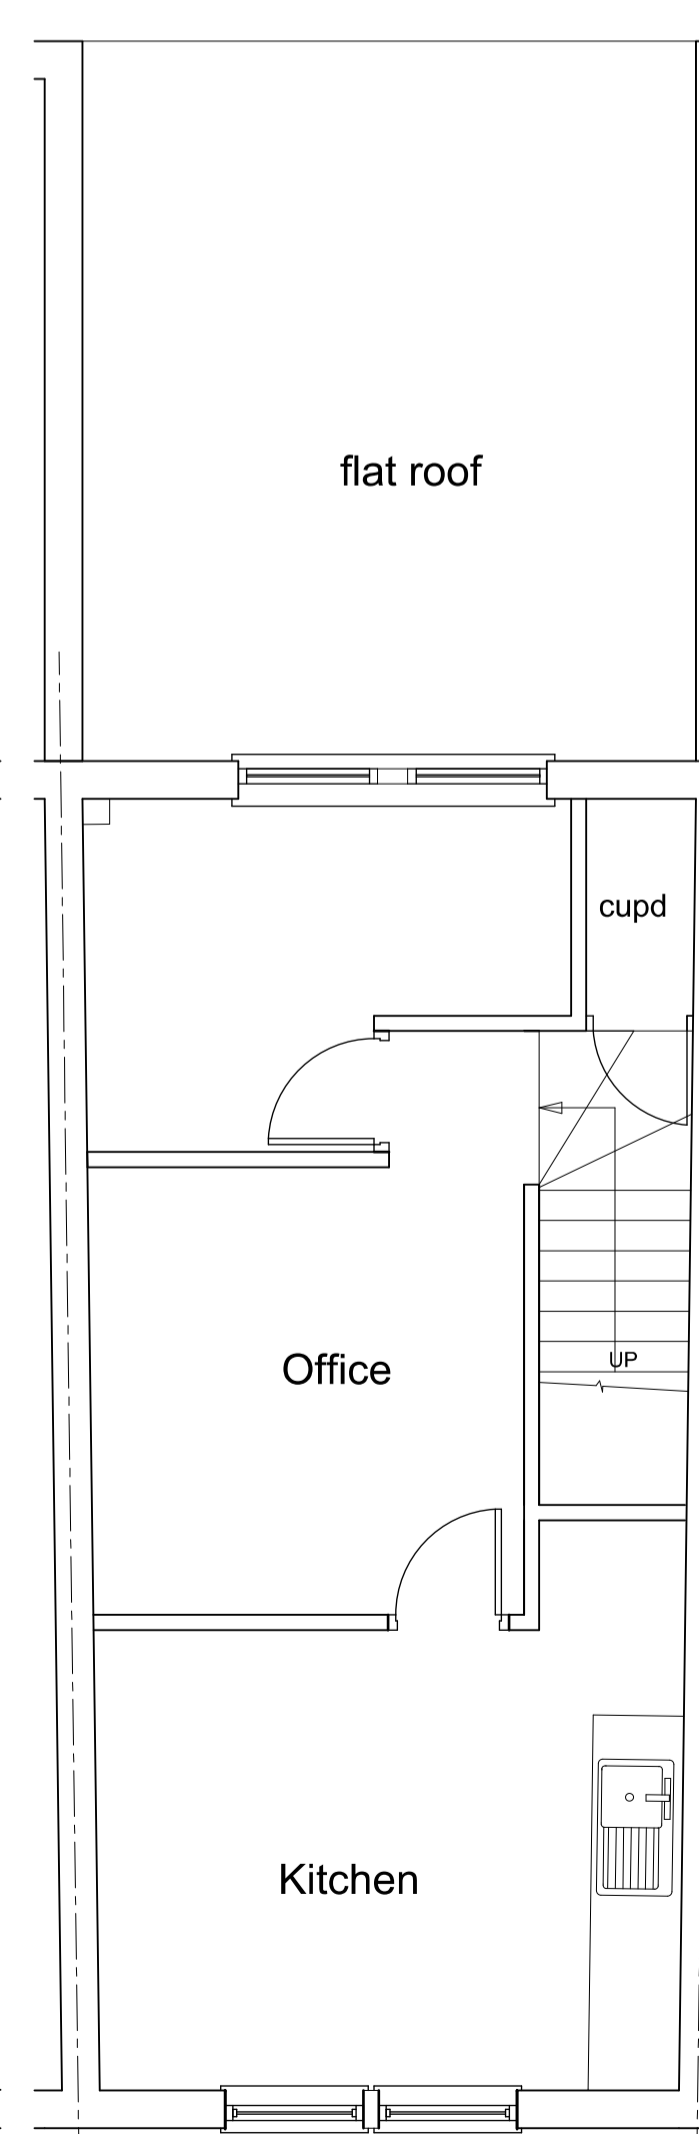


SECOND FLOOR PLAN (EXISTING)

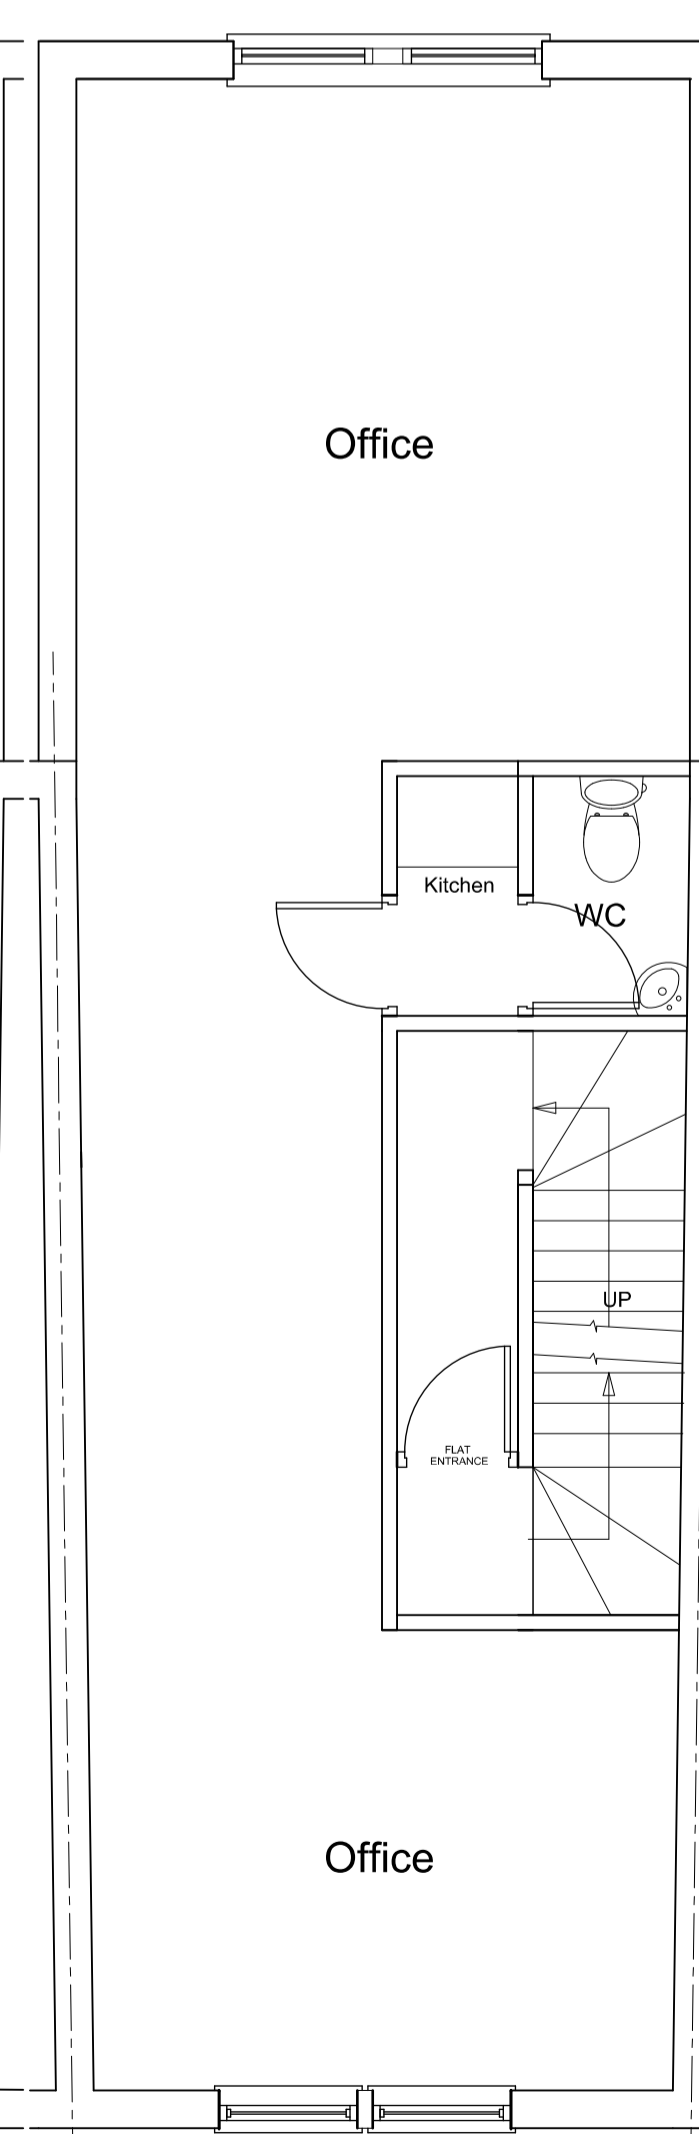

SECOND FLOOR PLAN (PROPOSED)

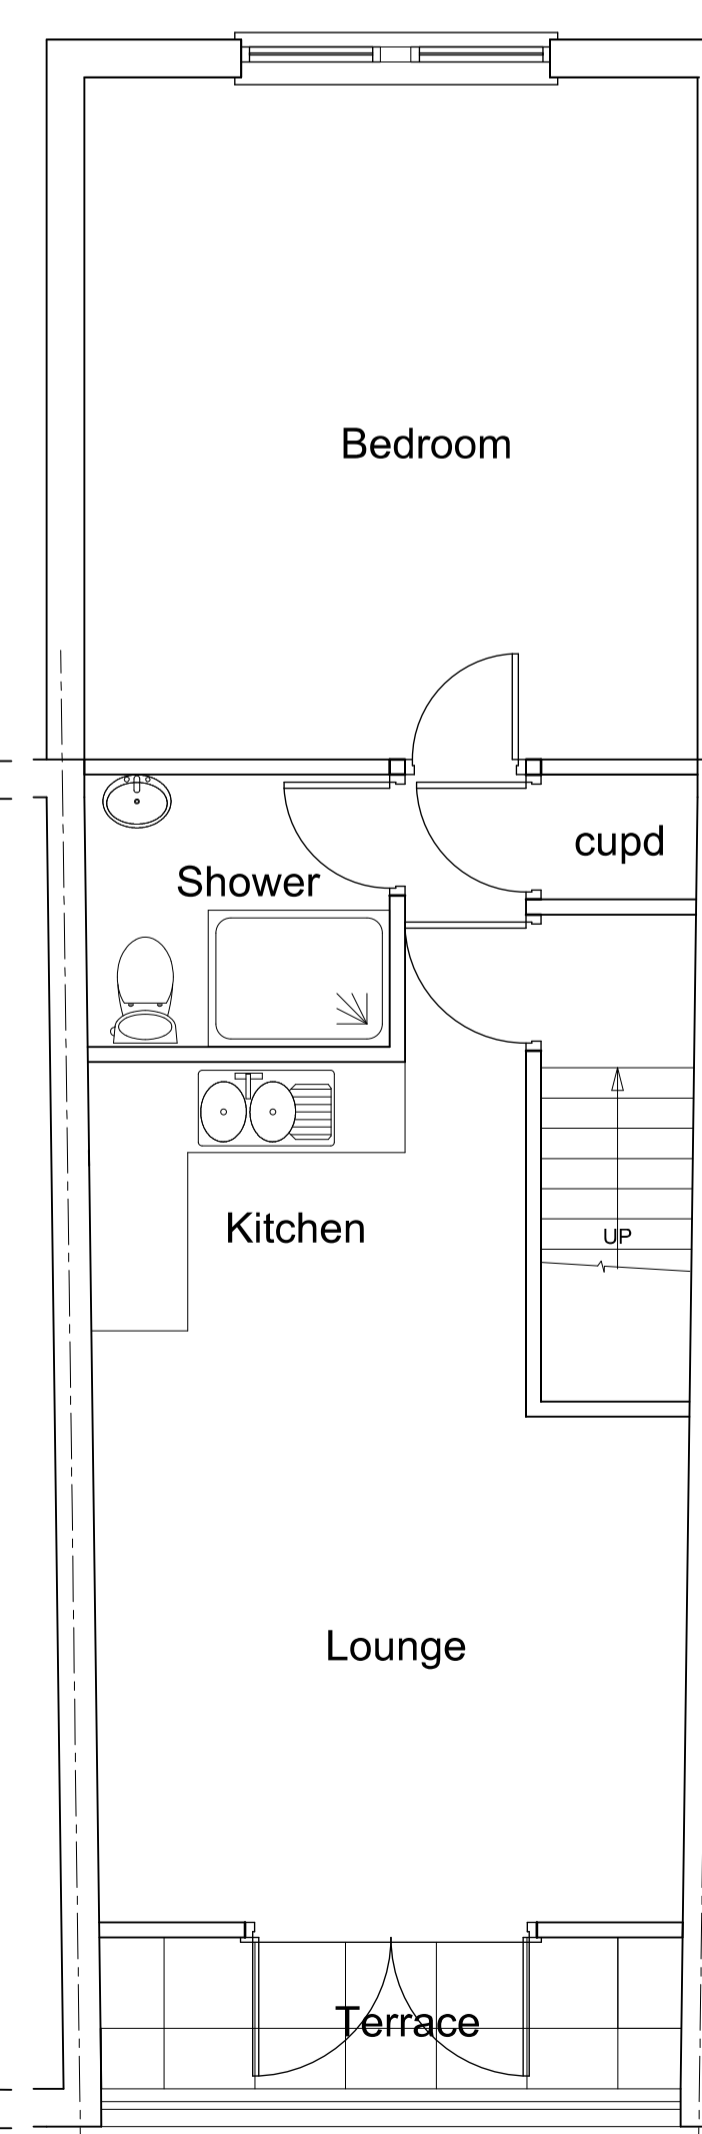

THIRD FLOOR PLAN (PROPOSED)

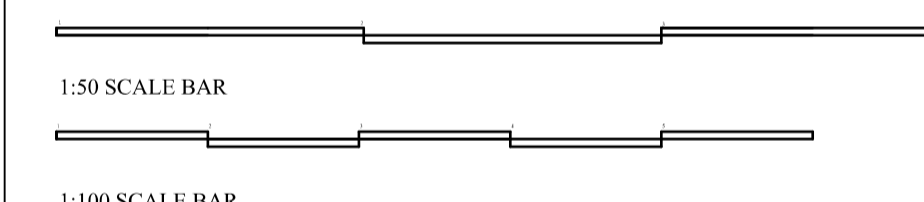

Preliminary

REV	DATE	DESCRIPTION

© COPYRIGHT

**Drawing Office Associates Ltd**

CLAYDON HOUSE  
1 EDISON ROAD  
AYLESBURY  
BUCKS  
HP19 8TE  
TEL: 01296 431374

CLIENT

**Mr Hyam**

PROJECT

**12, Hatton Wall  
London**

DETAIL

**Plans & Elevations**

SCALE	1:100/1:50	SCH	DRAWN
DATE	MAR17		APPROVED
JOB NO.	16/1660	DRAWING NO.	1