


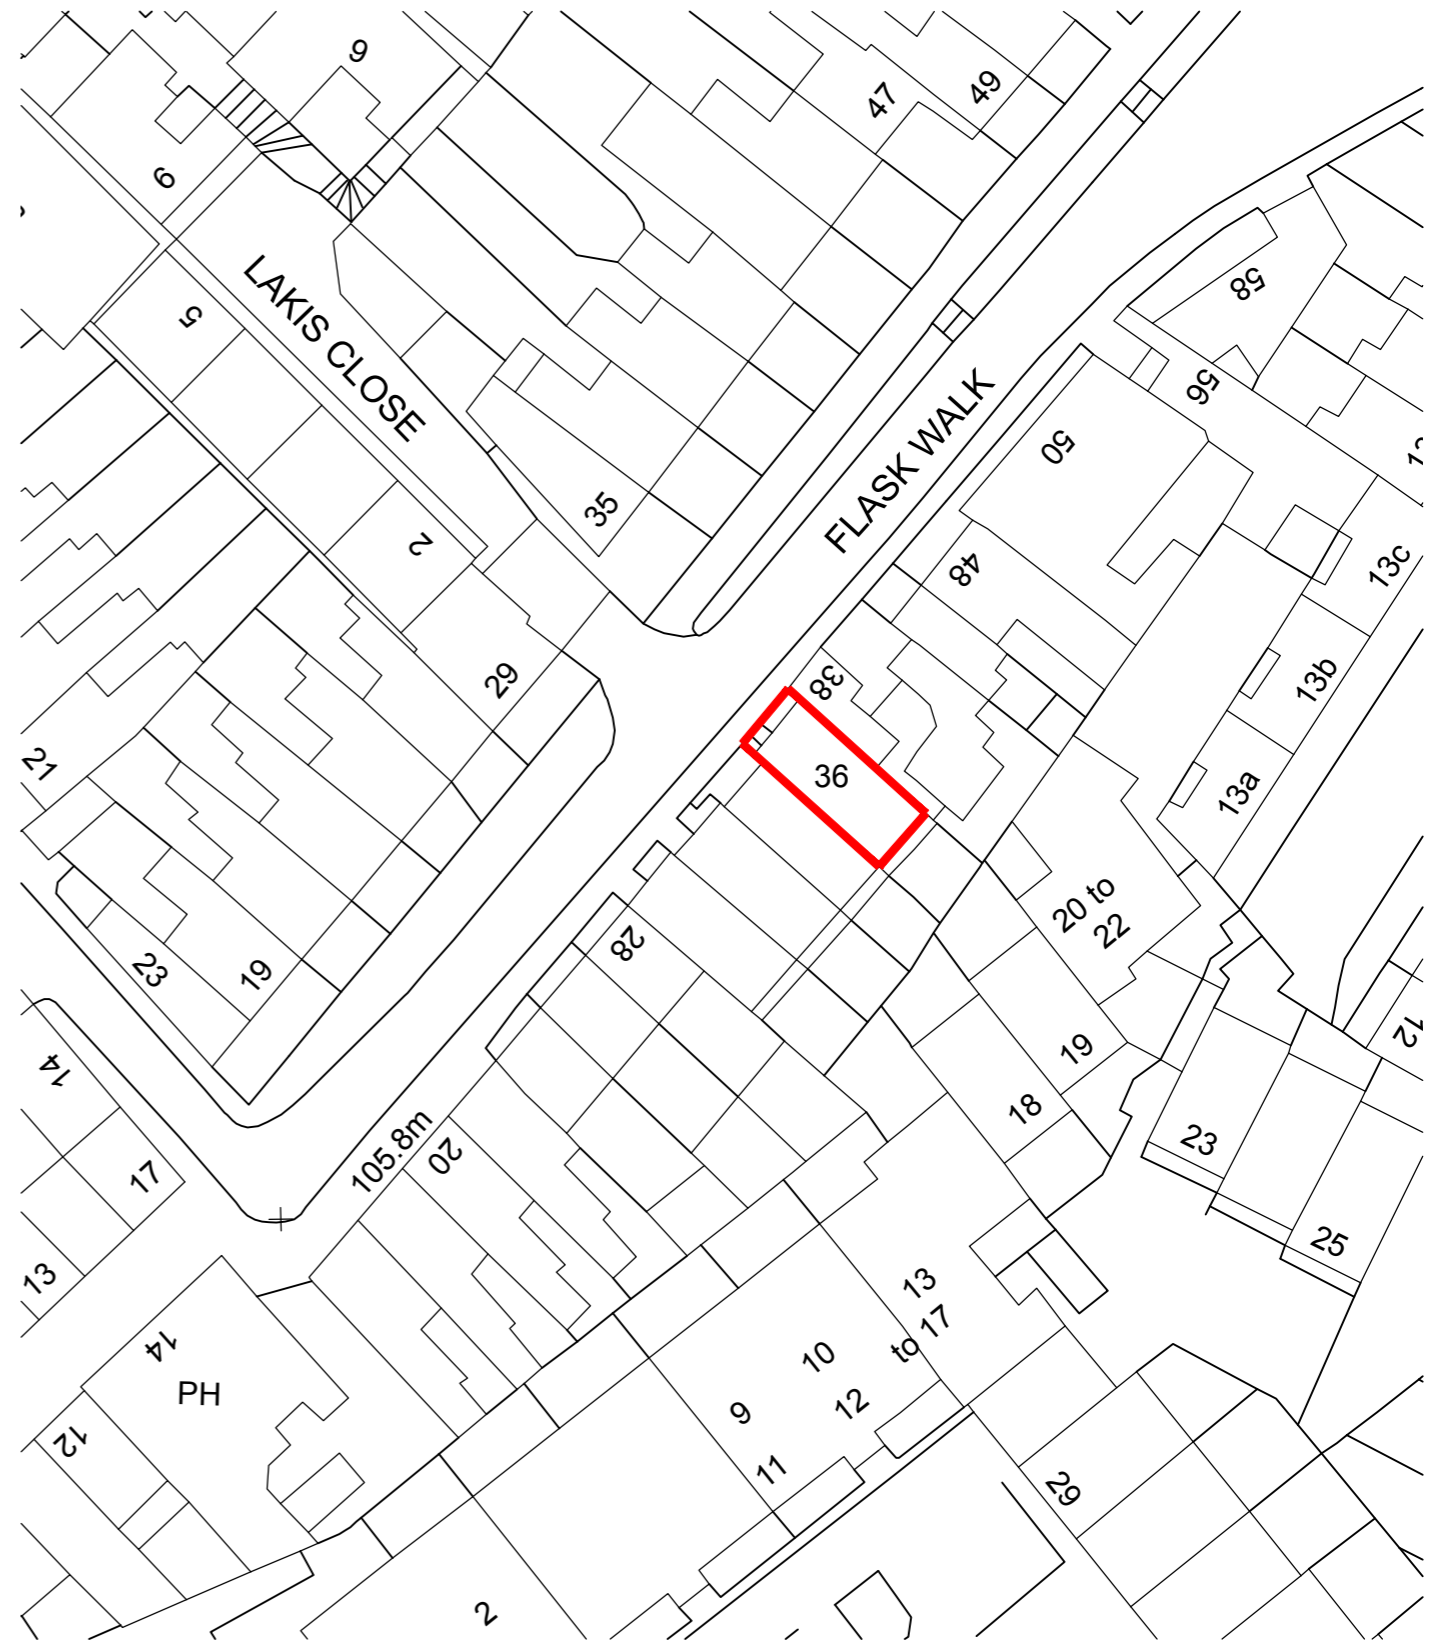

Location Plan 1:1250 @ A3




Site Plan 1:500 @ A3

36 FLASK WALK, LONDON

Dwg no: 002.150

Rev:

Date: 11.05.2017

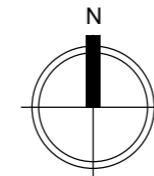

Carpenter & Trail