

Existing elements

Rev	Issued	Status & Description	Drawn / Checked
A	09.12.16	Issued for Planning	AH/TB
-	28.01.16	Issued for Planning	AH/TB

Notes:

Do not scale directly from this drawing.

All dimensions to be checked on site prior to construction or fabrication of any element. Any discrepancies between figure dimensions reported to Architect for clarification prior to commencing work.

This drawing is to be read in conjunction with all consultants information.

Elements of services are indicated for coordination purposes. For full services layouts refer to Services Engineer's drawings and specification.

Elements of structure are indicated for coordination purposes. For full structural layouts refer to Structural Engineer's drawings and specification.

(C) Trevor Brown Architect Ltd. All rights described in chapter IV of the Copyright Designs and Patents Act 1988 have been asserted.



Job
Bellina Mews



Status
Planning

Drawing title
Existing Plans

Scale
1:100@A3

Drawing number Revision
075_0001 A

Existing elements

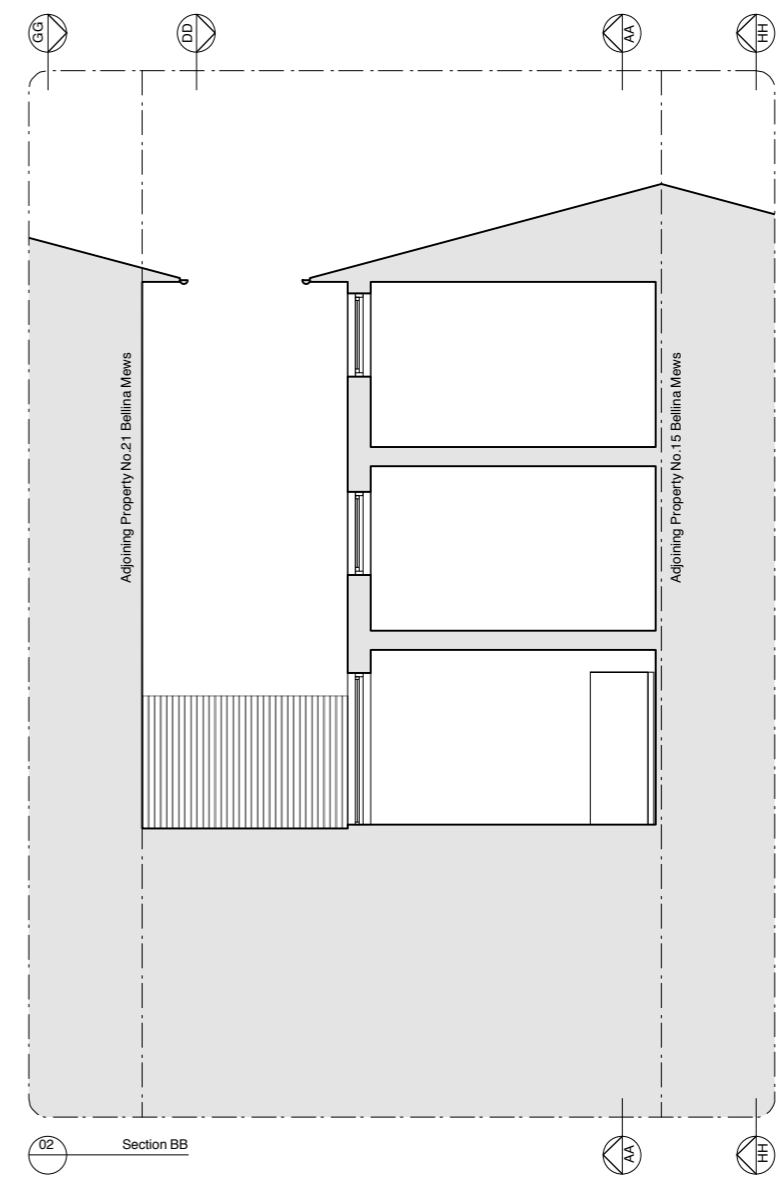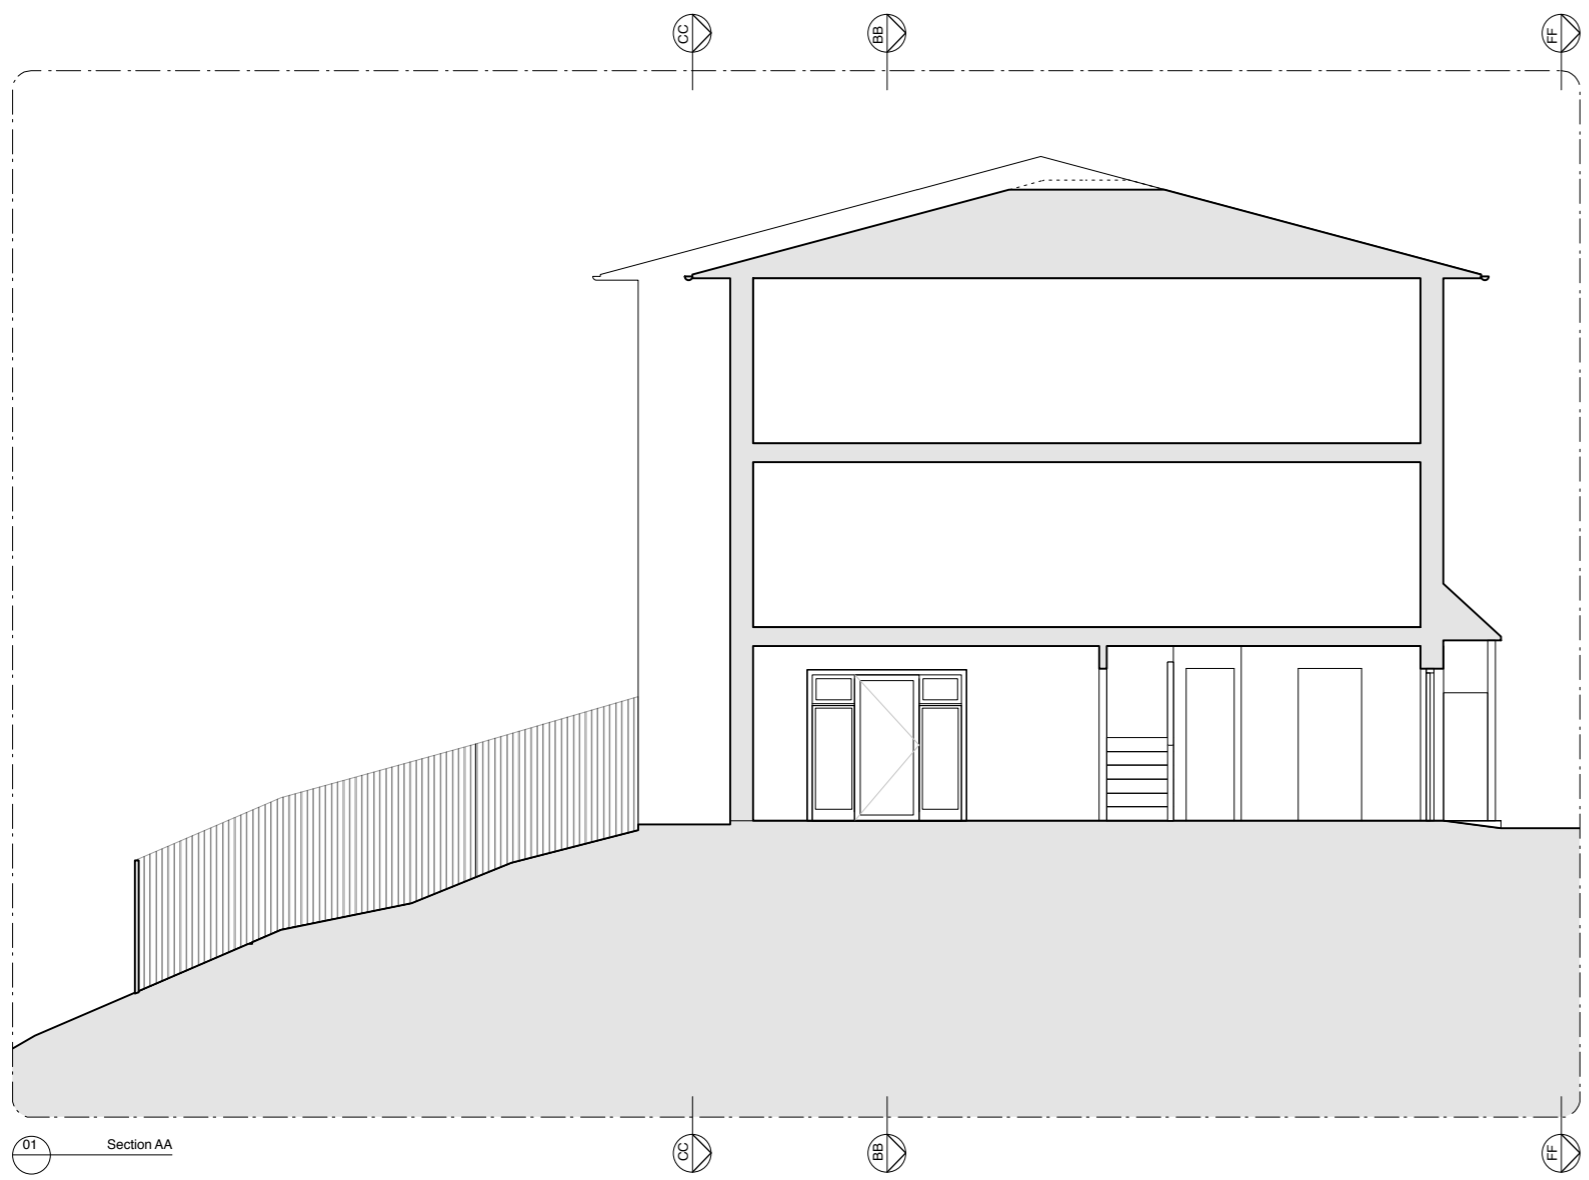

Rev	Issued	Status & Description	Drawn / Checked
A	09.12.16	Issued for Planning	AH/TB
-	28.01.16	Issued for Planning	AH/TB

Notes:

- Do not scale directly from this drawing.
- All dimensions to be checked on site prior to construction or fabrication of any element. Any discrepancies between figure dimensions reported to Architect for clarification prior to commencing work.
- This drawing is to be read in conjunction with all consultants information.
- Elements of services are indicated for coordination purposes. For full services layouts refer to Services Engineer's drawings and specification.
- Elements of structure are indicated for coordination purposes. For full structural layouts refer to Structural Engineer's drawings and specification.
- (C) Trevor Brown Architect Ltd. All rights described in chapter IV of the Copyright Designs and Patents Act 1988 have been asserted.

tba



Job
Bellina Mews

Status
Planning

Drawing title
Existing Sections

Scale
1:100@A3

Drawing number Revision
075_0100 A

 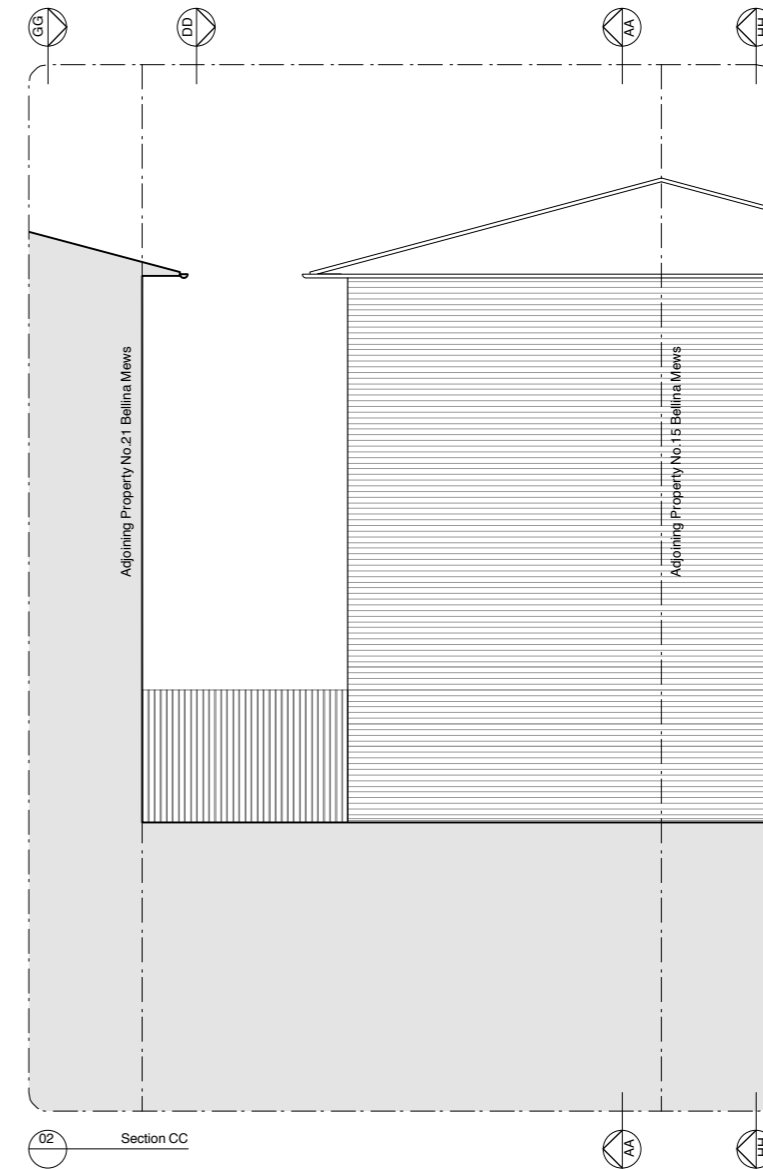

Rev	Issued	Status & Description	Drawn / Checked
A	09.12.16	Issued for Planning	AH/TB
-	28.01.16	Issued for Planning	AH/TB

Notes:

Do not scale directly from this drawing.

All dimensions to be checked on site prior to construction or fabrication of any element. Any discrepancies between figure dimensions reported to Architect for clarification prior to commencing work.

This drawing is to be read in conjunction with all consultants information.

Elements of services are indicated for coordination purposes. For full services layouts refer to Services Engineer's drawings and specification.

Elements of structure are indicated for coordination purposes. For full structural layouts refer to Structural Engineer's drawings and specification.

(C) Trevor Brown Architect Ltd. All rights described in chapter IV of the Copyright Designs and Patents Act 1988 have been asserted.

tba


Job
Bellina Mews

Status
Planning


Drawing title
Existing Elevations

Scale
1:100@A3


Drawing number Revision
075_0200 A

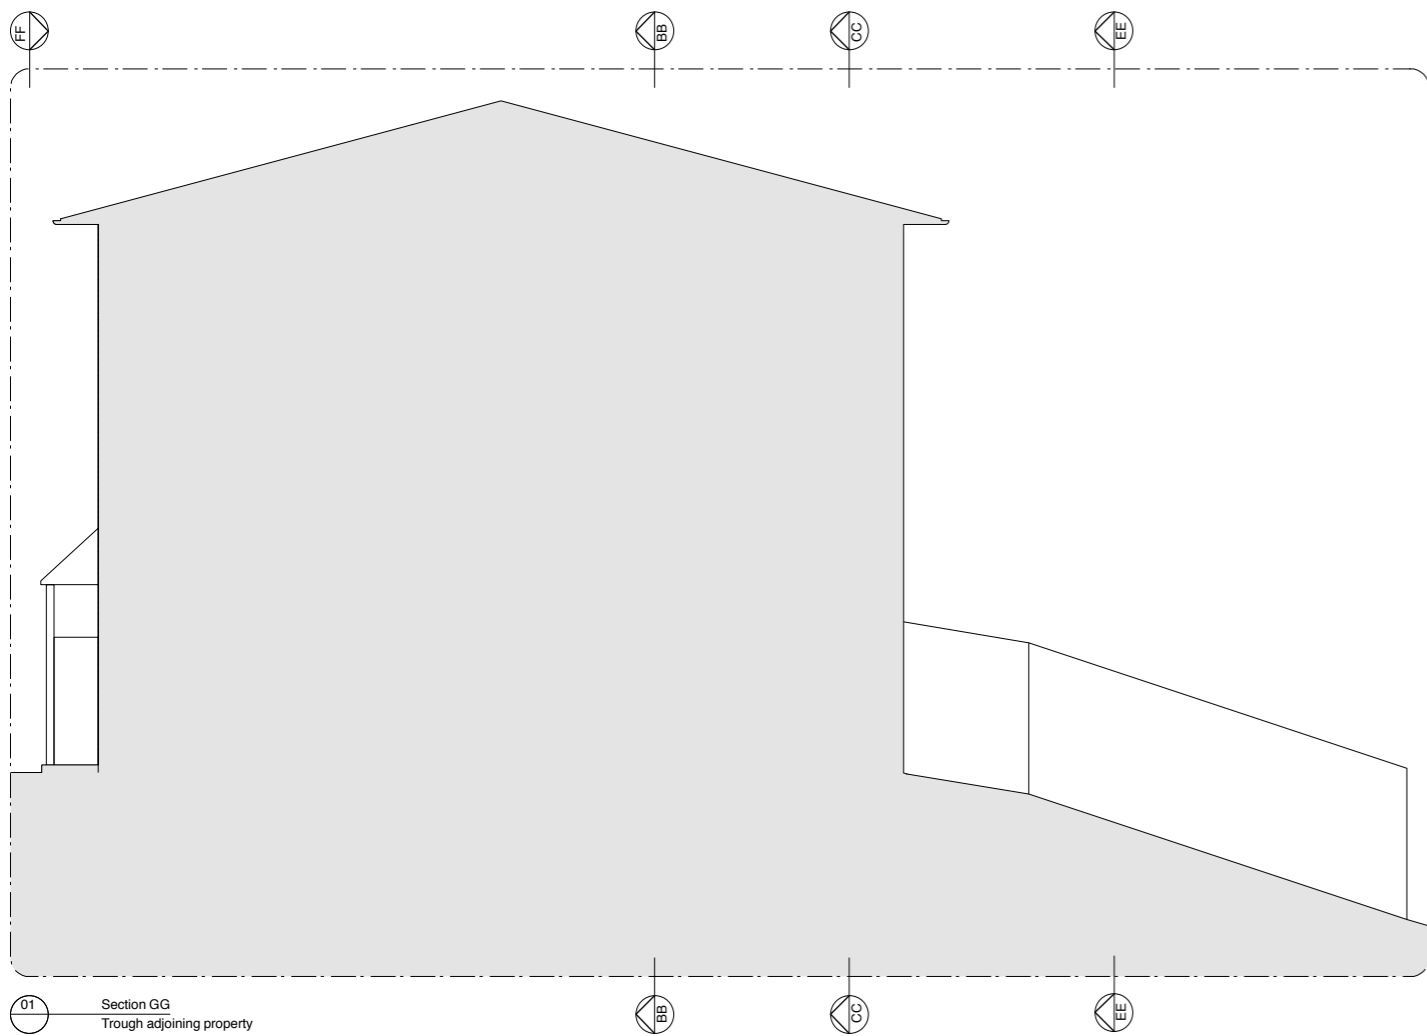

01 Section GG
Trough adjoining property

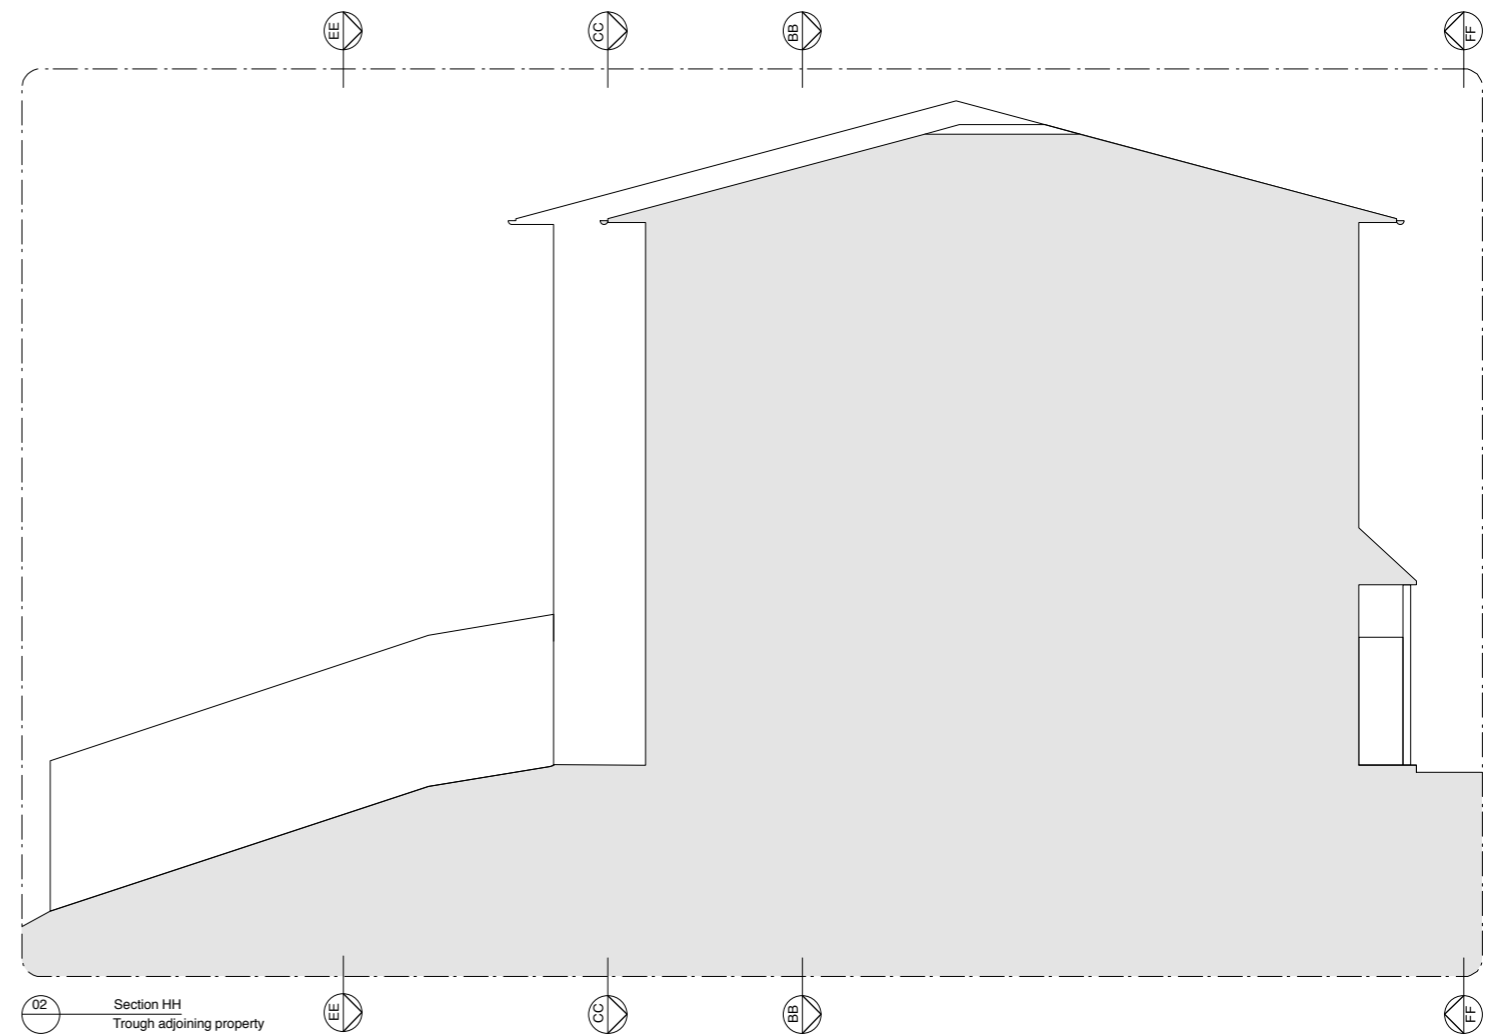

02 Section HH
Trough adjoining property

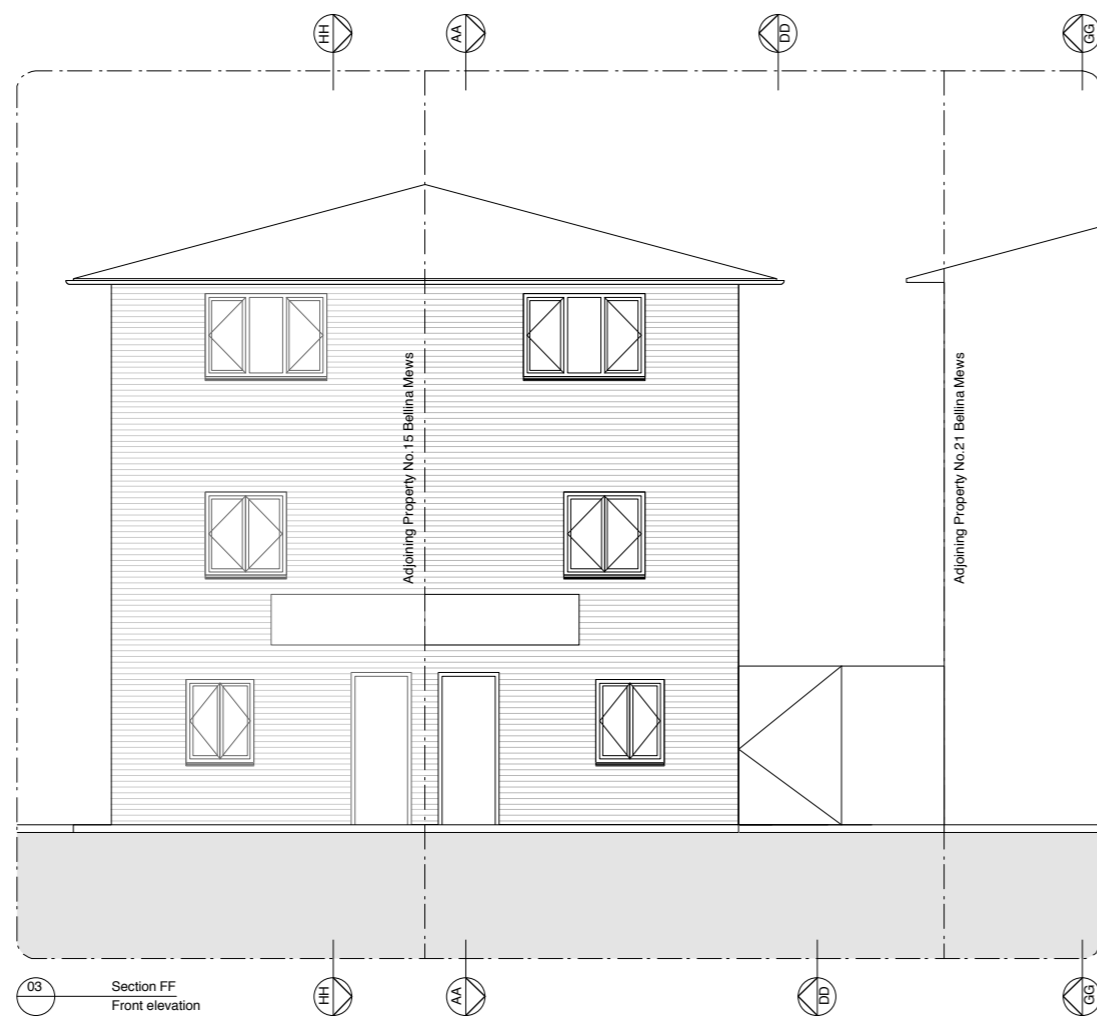

03 Section FF
Front elevation



NOTES

- Indicates existing structure
- Indicates built in cupboards and storage
- Indicates proposed elements

Rev	Issued	Status & Description	Drawn / Checked
A	09.12.16	Issued for Planning	AH/TB
-	31.08.16	Issued for Planning	AH/TB

Notes:

Do not scale directly from this drawing.

All dimensions to be checked on site prior to construction or fabrication of any element. Any discrepancies between figure dimensions reported to Architect for clarification prior to commencing work.

This drawing is to be read in conjunction with all consultants information.

Elements of services are indicated for coordination purposes. For full services layouts refer to Services Engineer's drawings and specification.

Elements of structure are indicated for coordination purposes. For full structural layouts refer to Structural Engineer's drawings and specification.

(C) Trevor Brown Architect Ltd. All rights described in chapter IV of the Copyright Designs and Patents Act 1988 have been asserted.

tba

Job
Bellina Mews

Status
Planning

Drawing title
Existing front and side Elevations

Scale
1:100@A3

Drawing number Revision

075_0201 A